



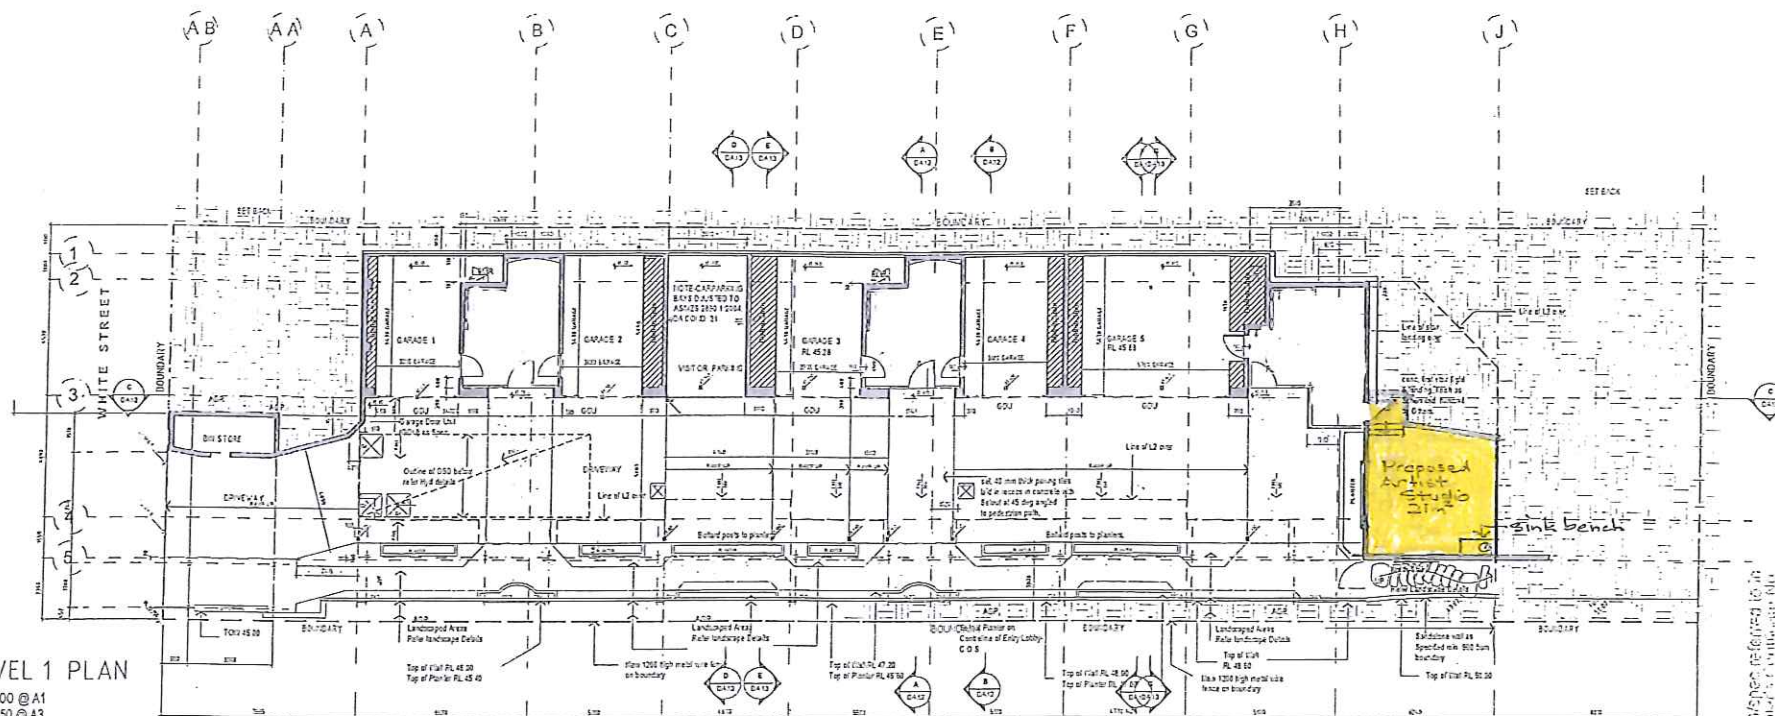

① LEVEL 1 PLAN
1:100 @ A1
1:50 @ A3

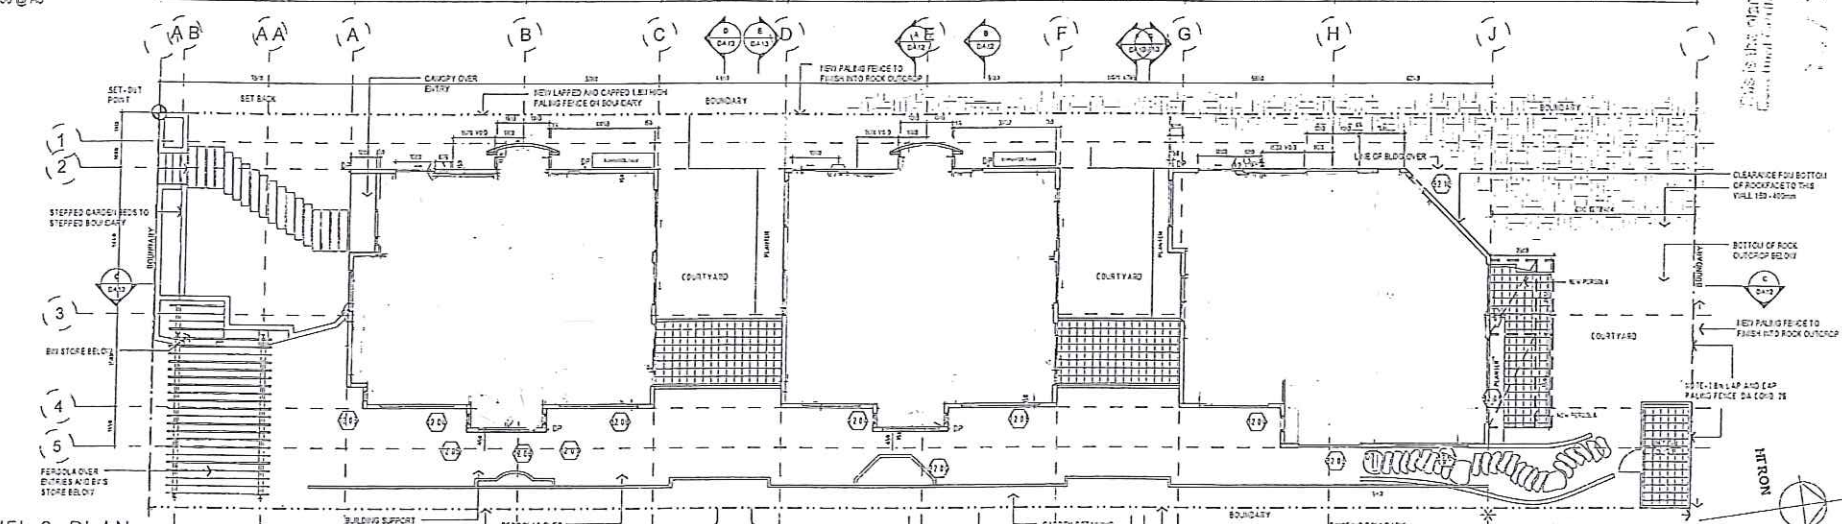

② LEVEL 2 PLAN
1:100 @ A1
1:50 @ A3

GENERAL NOTES
1. CONTRACTORS MUST VERIFY ALL DIMENSIONS ON SITE PRIOR TO THE COMMENCEMENT OF ANY WORK OR THE PREPARATION OF SHOP DRAWINGS.
2. FICED DIMENSIONS TO BE USED IN PREFERENCE TO SEALED DIMENSIONS.
USE OF THESE DRAWINGS
The drawings are prepared by the architect and are to be used by the contractor for the purpose of construction only. The drawings are not to be used for any other purpose without the written consent of the architect.

NO.	DATE	REVISION OR ISSUE	BY	CHK	DATE	REVISION OR ISSUE	BY	CHK
1	20.12.18	ISSUED FOR PERMIT	W.D.					
2	20.12.18	REVISED FOR PERMIT	W.D.					

PROPOSED TOWNHOMES
46 WHITE STREET BALGOWLAH

LEVEL 1 & 2 PLAN

WOODHOUSE & DANKS ARCHITECTS

11008

20.12.18

1:1000

DATE: 20.12.18
BY: W.D.
CHK: [Signature]