

PLAN FORM 2

Plan Drawing only to appear in this space

*OFFICE USE ONLY

SIGNATURE AND SEALS ONLY.

G. Ireland
 Surveyor Manager Cadastral
 The Maritime Services Board of N.S.W.

DP 809933

Registered: 20-5-1991
 C.A.:
 Title System: TORRENS
 Purpose: LEASE
 Ref. Map: U1852-341, # 342#
 Last Plan:

PLAN
 OF LAND COMPRISED IN PART
 OF CERTIFICATE OF TITLE
 VOLUME 5018 FOLIO 1.
 Lengths are in metres. Reduction Ratio 1: 600


Mun./Shire City: MANLY
 Locality: MANLY
 Parish: MANLY COVE
 County: CUMBERLAND

This is sheet 1 of my plan in 2 sheets.
 (Delete if inapplicable).

I, NEVILLE GEORGE BRUHNS
 of 5/5 KING STREET, ROCKDALE,
 a surveyor registered under the Surveyors Act, 1929, as amended, hereby certify that the survey represented in this plan is accurate and has been made in accordance with the Survey Practice Regulations, 1933 and any special requirements of the Department of Lands, and was completed on 6th APRIL, 1991.
 Signature: *N. Bruhns*
 Surveyor registered under Surveyors Act, 1929, as amended.
 Datum Line of Azimuth: A-B
 Insert date of survey.

Plans used in preparation of survey/compilation.
 DP90519, DP441575, DP80202, DP59532, DP430952
 DP231982, DP192496, R16489, R16488, MC 1041 XL,
 MC 127XL, M2 2193, R33056, M39-2193, SD1081.

PANEL FOR USE ONLY for statements of intention to dedicate public roads or to create public reserves, drainage reserves, easements or restrictions as to user.

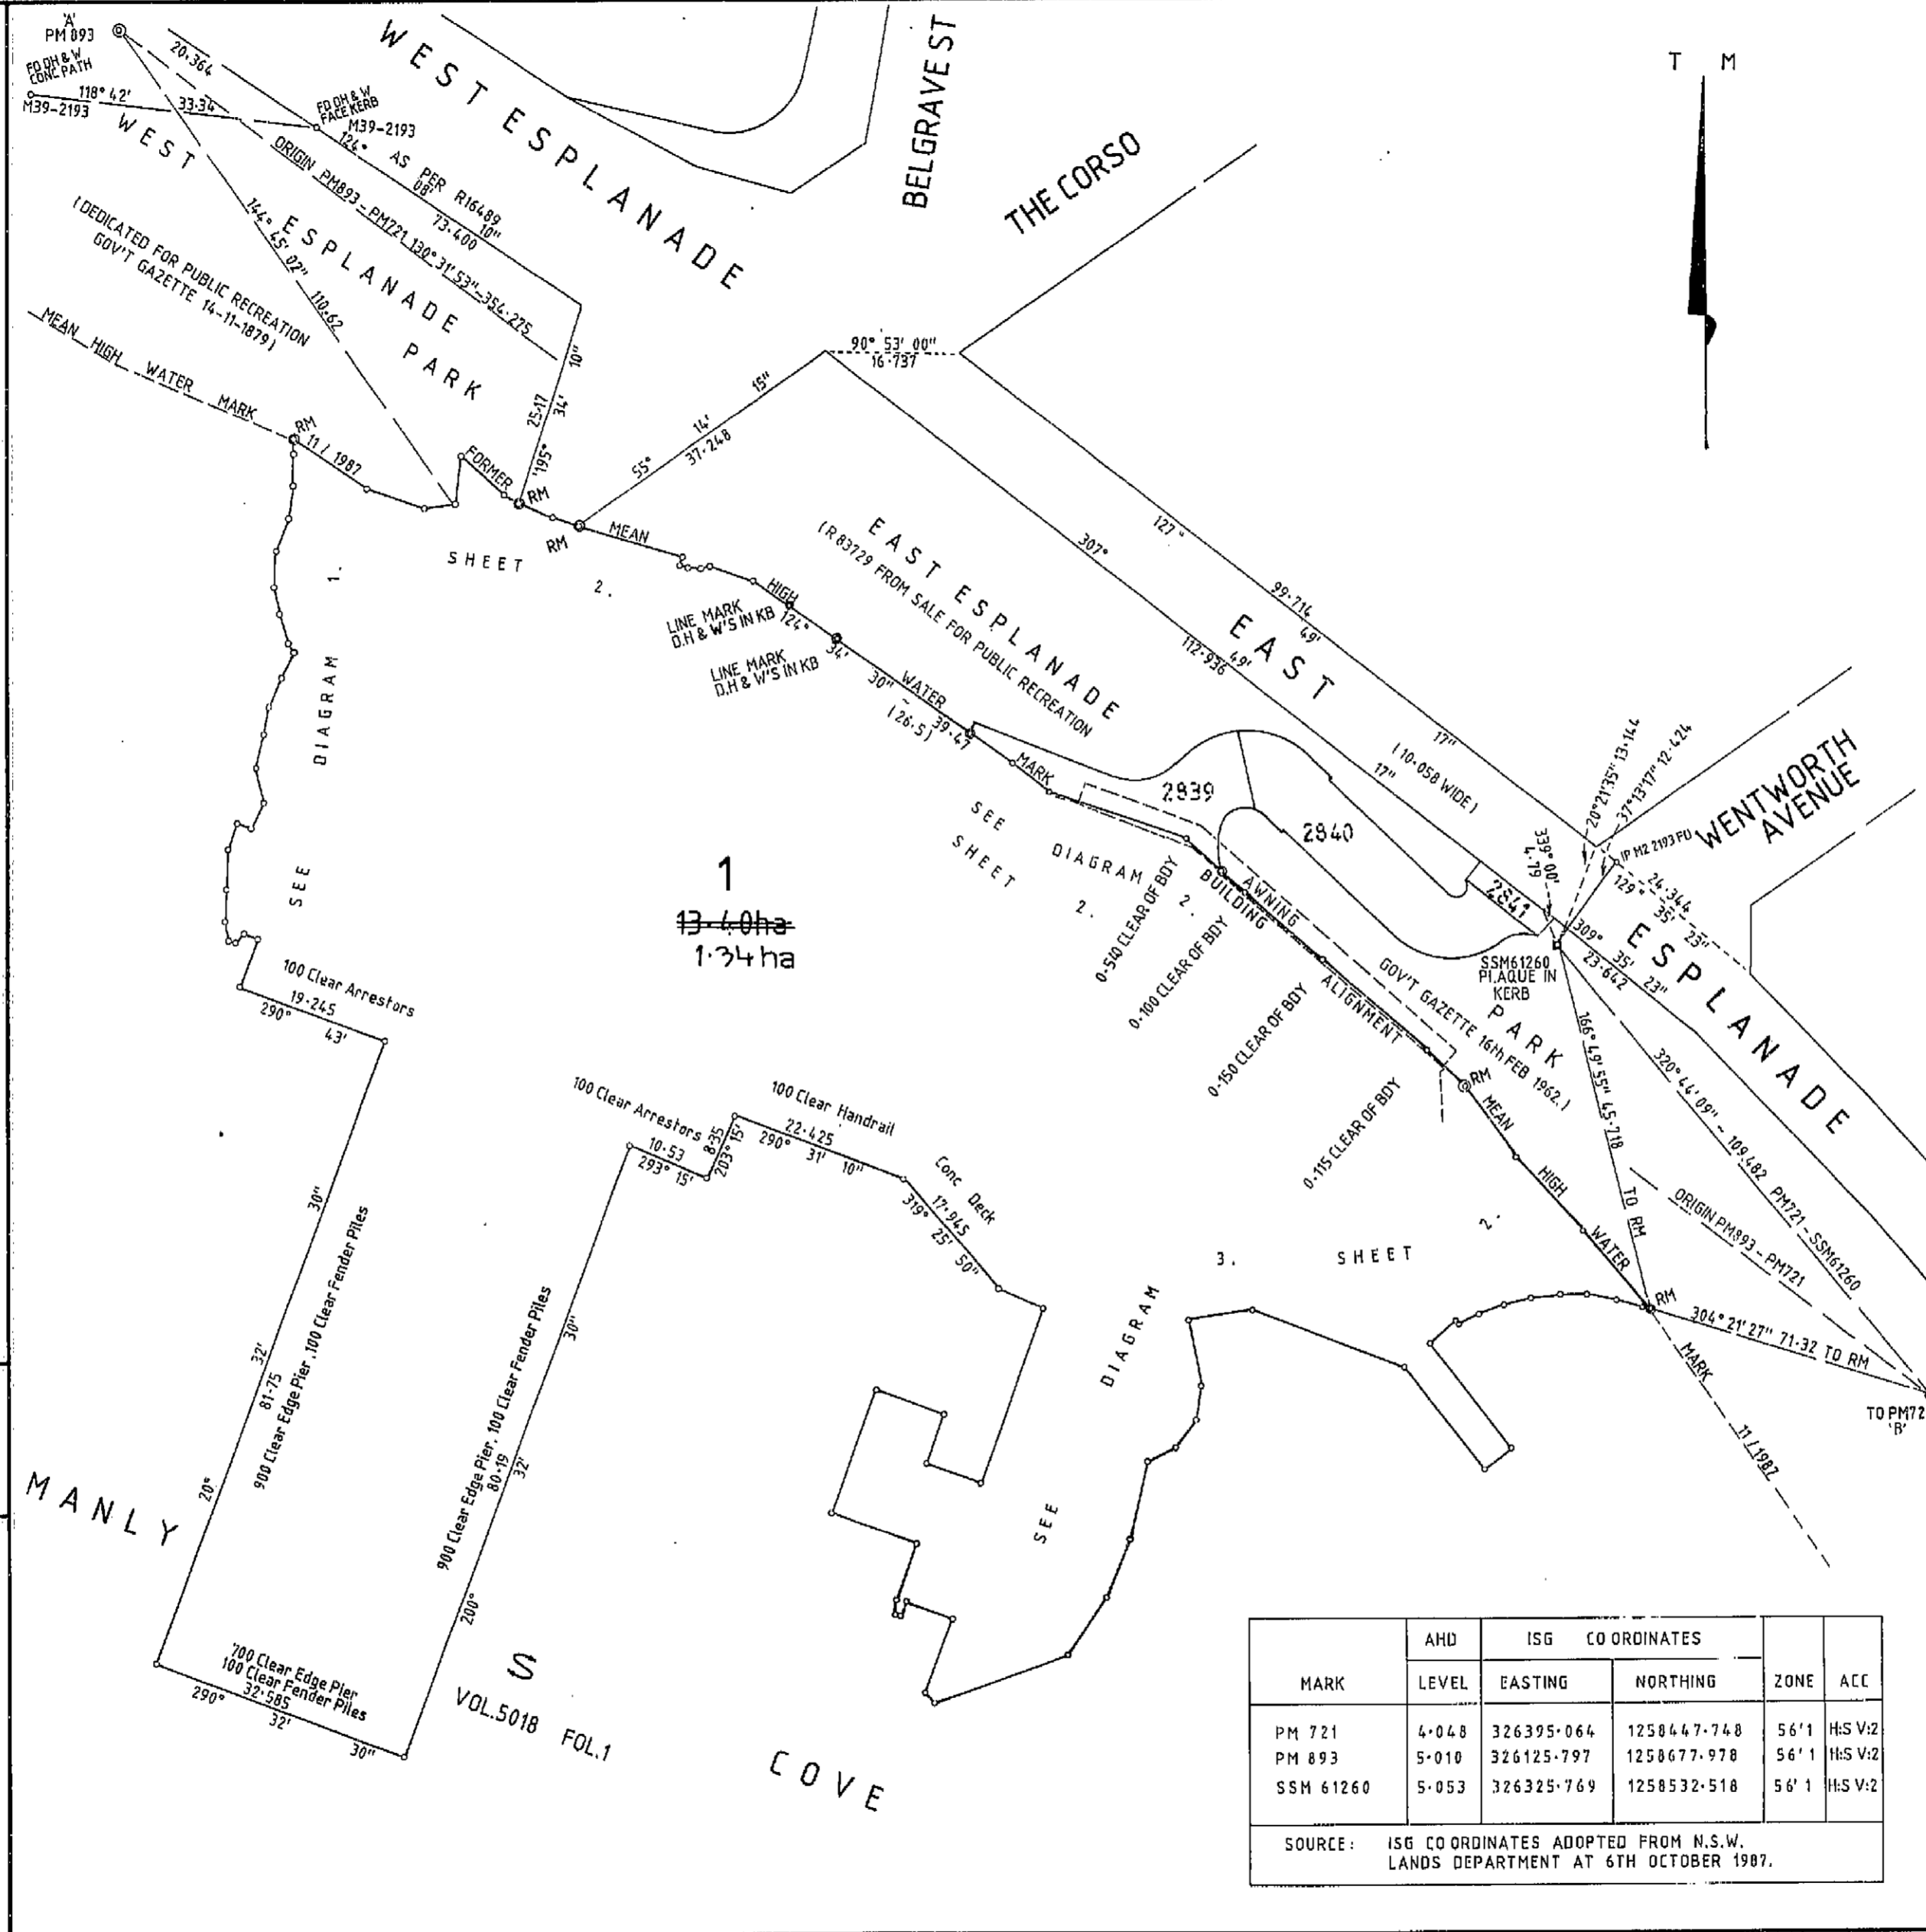

MARK	AHD		ISG COORDINATES		ZONE	ACC
	LEVEL	EASTING	NORTHING			
PM 721	4.048	326395.064	1258447.748	56'1	H/S V:2	
PM 893	5.010	326125.797	1258677.978	56'1	H/S V:2	
SSM 61260	5.053	326325.769	1258532.518	56'1	H/S V:2	

SOURCE: ISG COORDINATES ADOPTED FROM N.S.W. LANDS DEPARTMENT AT 6TH OCTOBER 1987.

Crown Lands Office Approval

PLAN APPROVED
 Authorised Officer
 Land District
 Paper No.
 Field Book

Council Clerk's Certificate

I hereby certify that -
 (a) the requirements of the Local Government Act, 1919 (other than the requirements for the registration of plans), and
 (b) the requirements of section 34(1) of the Metropolitan Water, Sewerage and Drainage Act, 1924, as amended, 1 Hunter District Water, Sewerage, and Drainage Act, 1935, as amended
 have been complied with by the applicant in relation to the proposed
 (insert "new road", "subdivision" or "consolidated lot" set out herein)
 Subdivision No.
 Date
 (Signature)
 Council Clerk

Council File No.
 *This part of certificate to be deleted where the application is only for a consolidated lot or the opening of a new road or where the land to be subdivided is wholly outside the areas of operations of the Metropolitan Water Sewerage and Drainage Board and the Hunter District Water Board.
 1 Delete if inapplicable.

SURVEYOR'S REFERENCE: SD 1098

MPD

WARNING: CREASING OR FOLDING WILL LEAD TO REJECTION

AMENDMENTS AND/OR ADDITIONS MADE ON PLAN IN THE LAND TITLES OFFICE													
10	20	30	40	50	60	70	Table of mm	110	120	130	140		

This negative is a photograph made as a permanent record of a document in the custody of the Registrar General this day. 2nd October, 1991



PLAN AMENDED IN LTO AT SURVEYORS REQUEST 24.9.1991

NOO1G2IA

Req:R682413 /Doc:DP 0809933 P /Rev:07-Nov-1992 /Sts:OK,OK /Prt:05-Dec-2013 15:42 /Pgs:ALL /Seq:1 of 2 Ref: /Src:X