



1200 AM

TE ANALYSIS								
	PROJECT DATE. APRIL 2005	DRAWN BY EY	CHECKED BY	DWG NO.				
NORTH	PROJECT NO. 511	CAD FILE		A101				
	SCALE Om	0m 10m 20m						

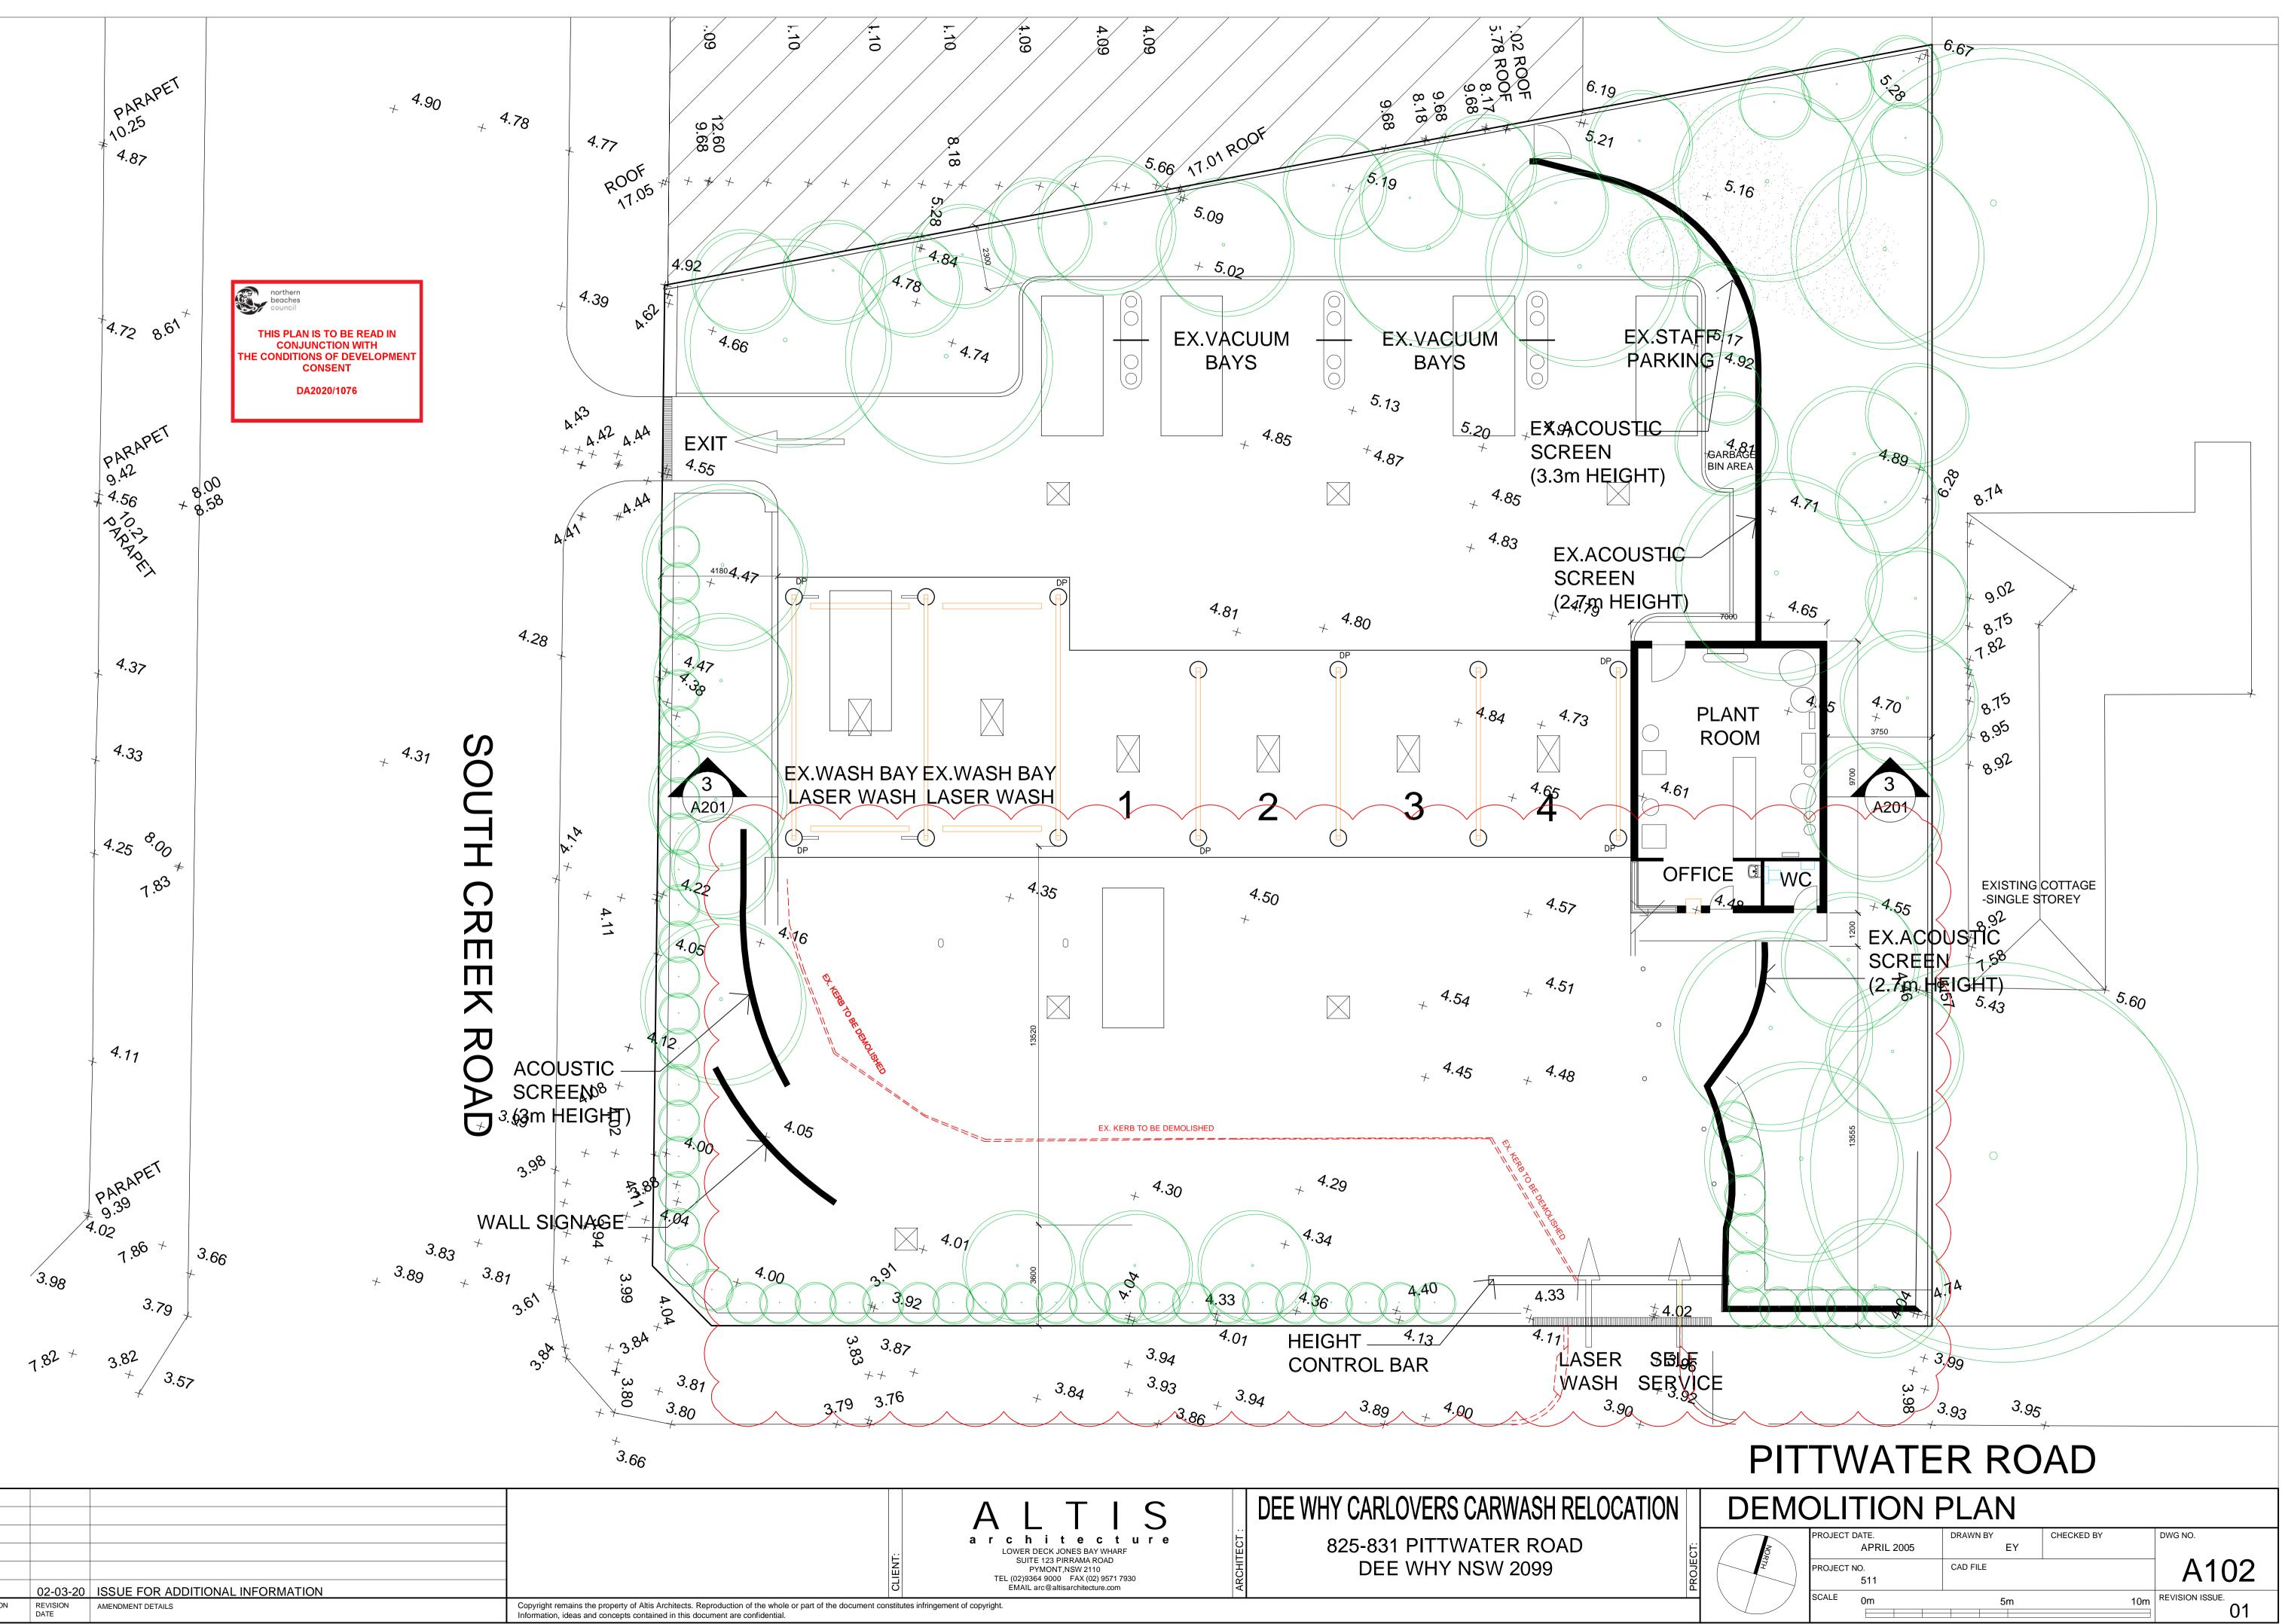

01	02-03-20	ISSUE FOR ADDITIONAL INFORMATION
REVISION	REVISION DATE	AMENDMENT DETAILS

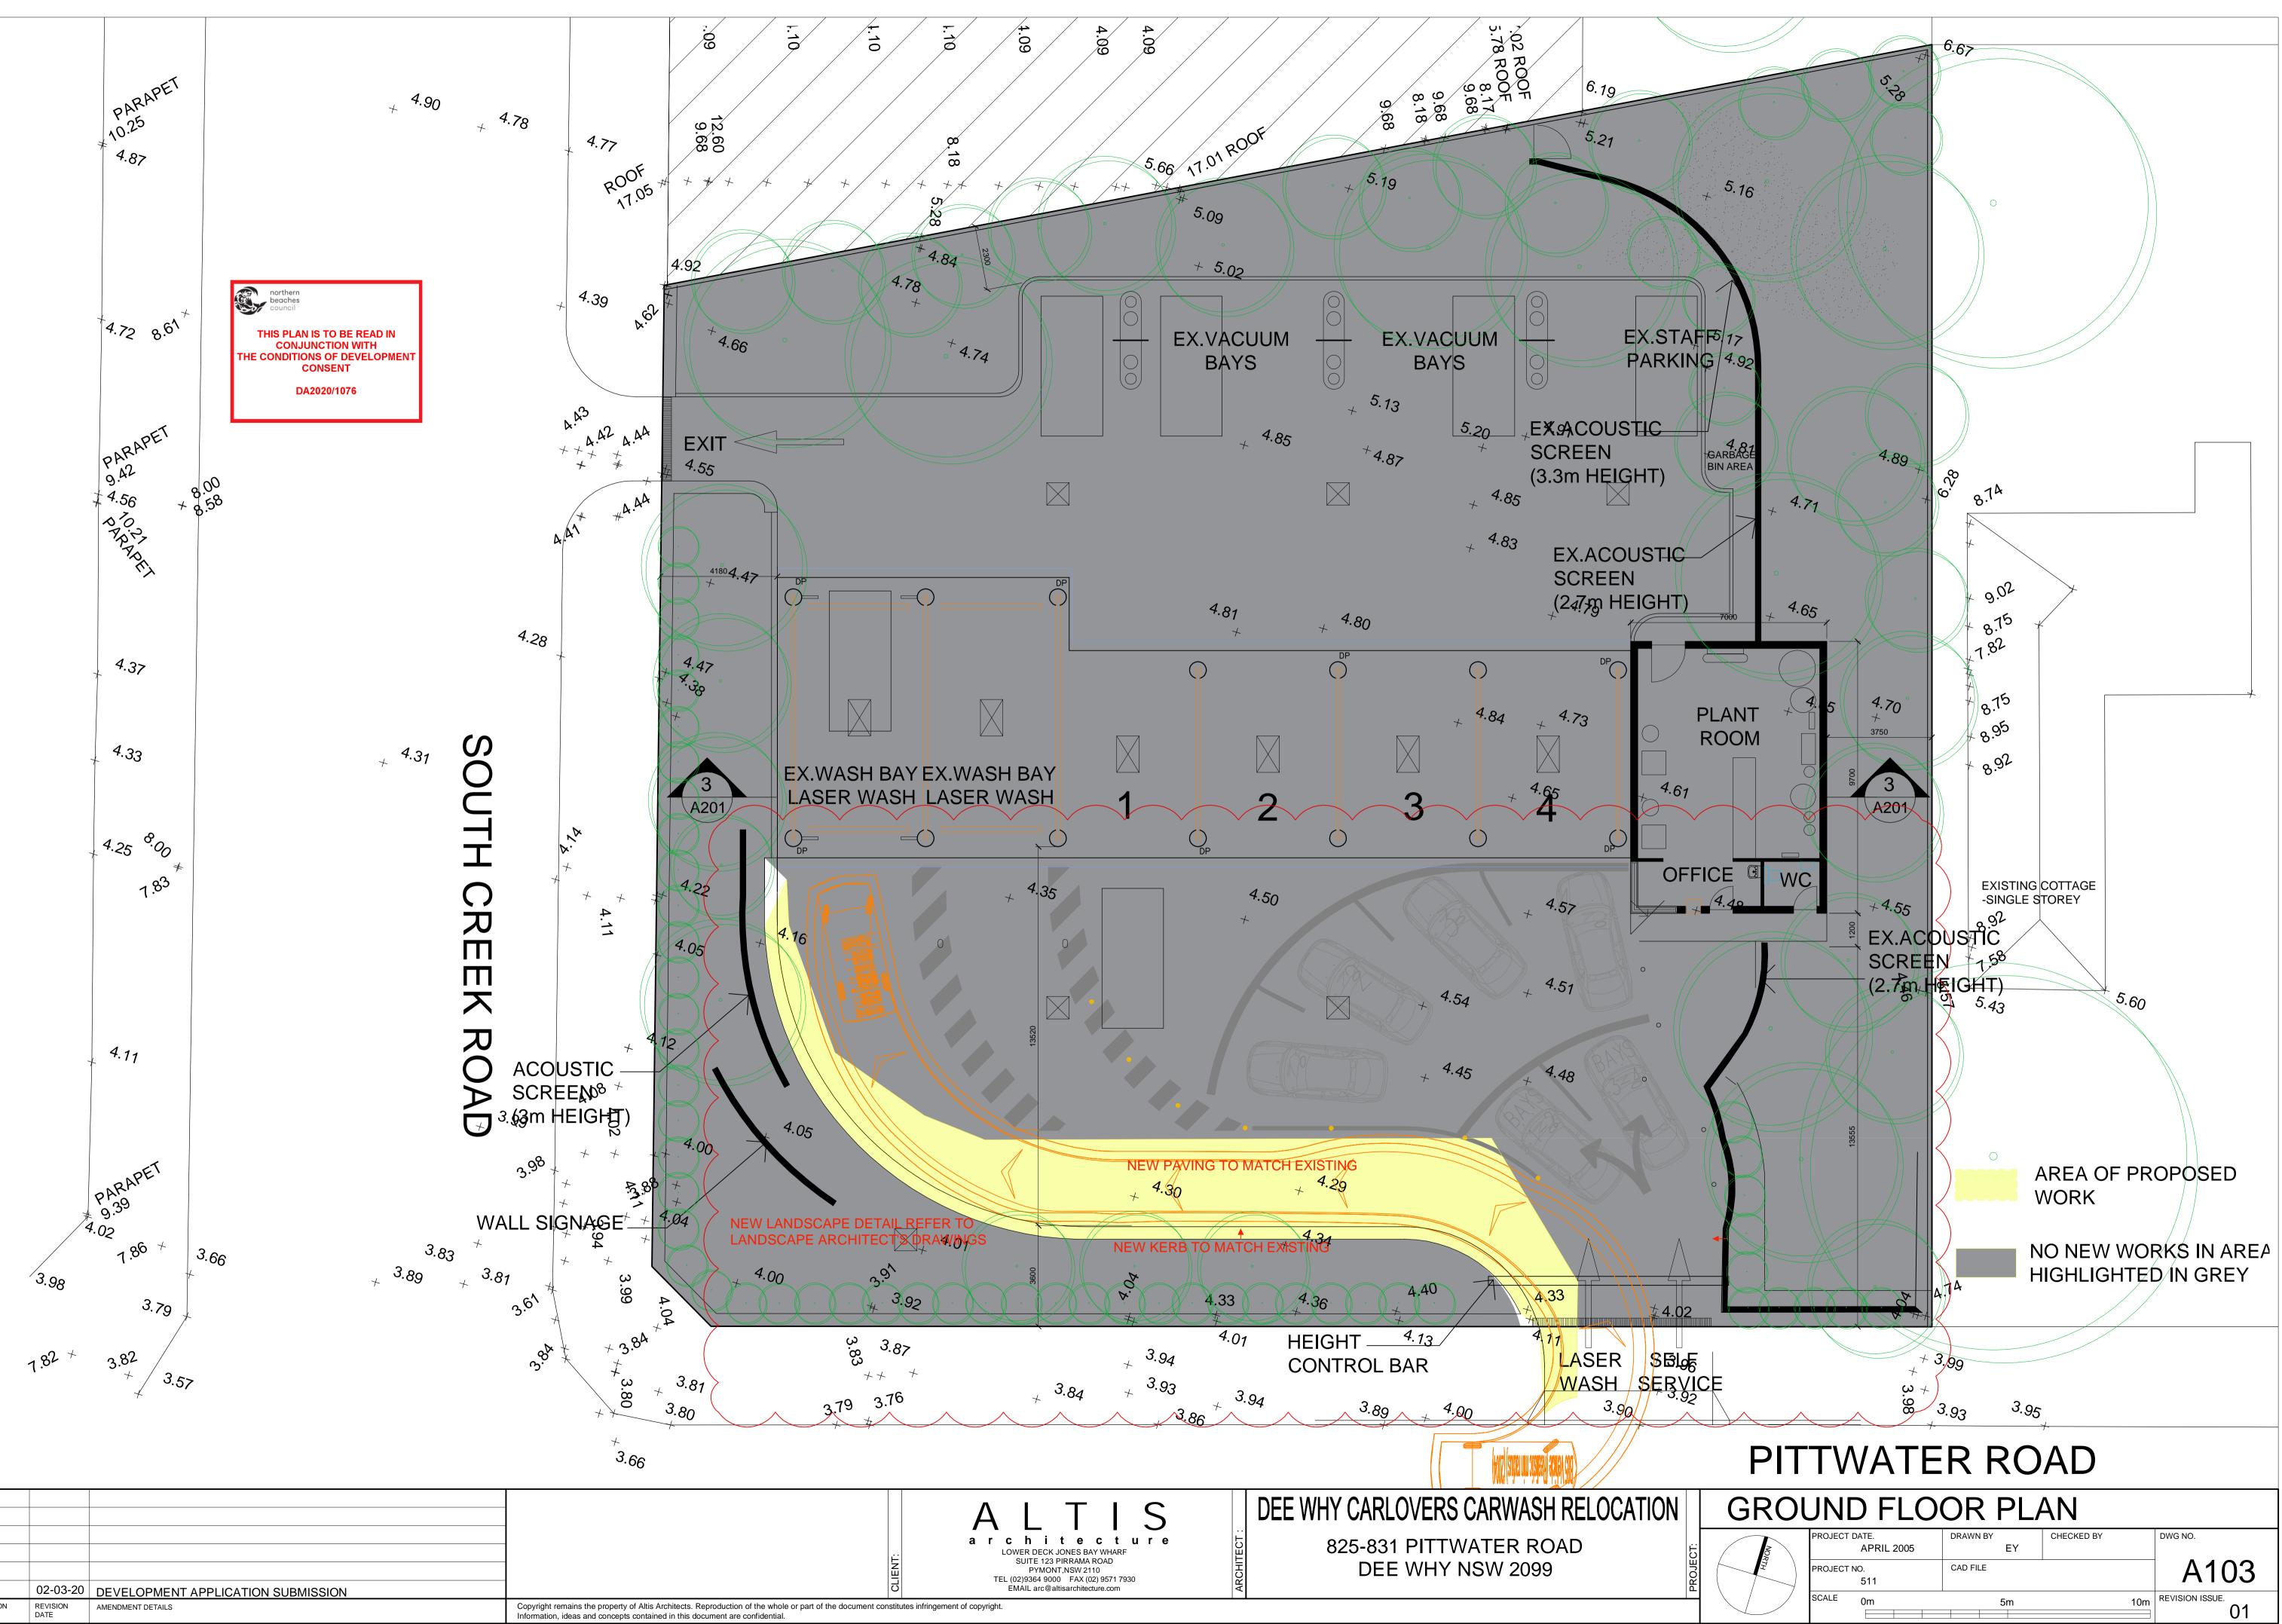

01	02-03-20	DEVELOPMENT APPLICATION SUBMISSION
REVISION SSUE	REVISION DATE	AMENDMENT DETAILS