

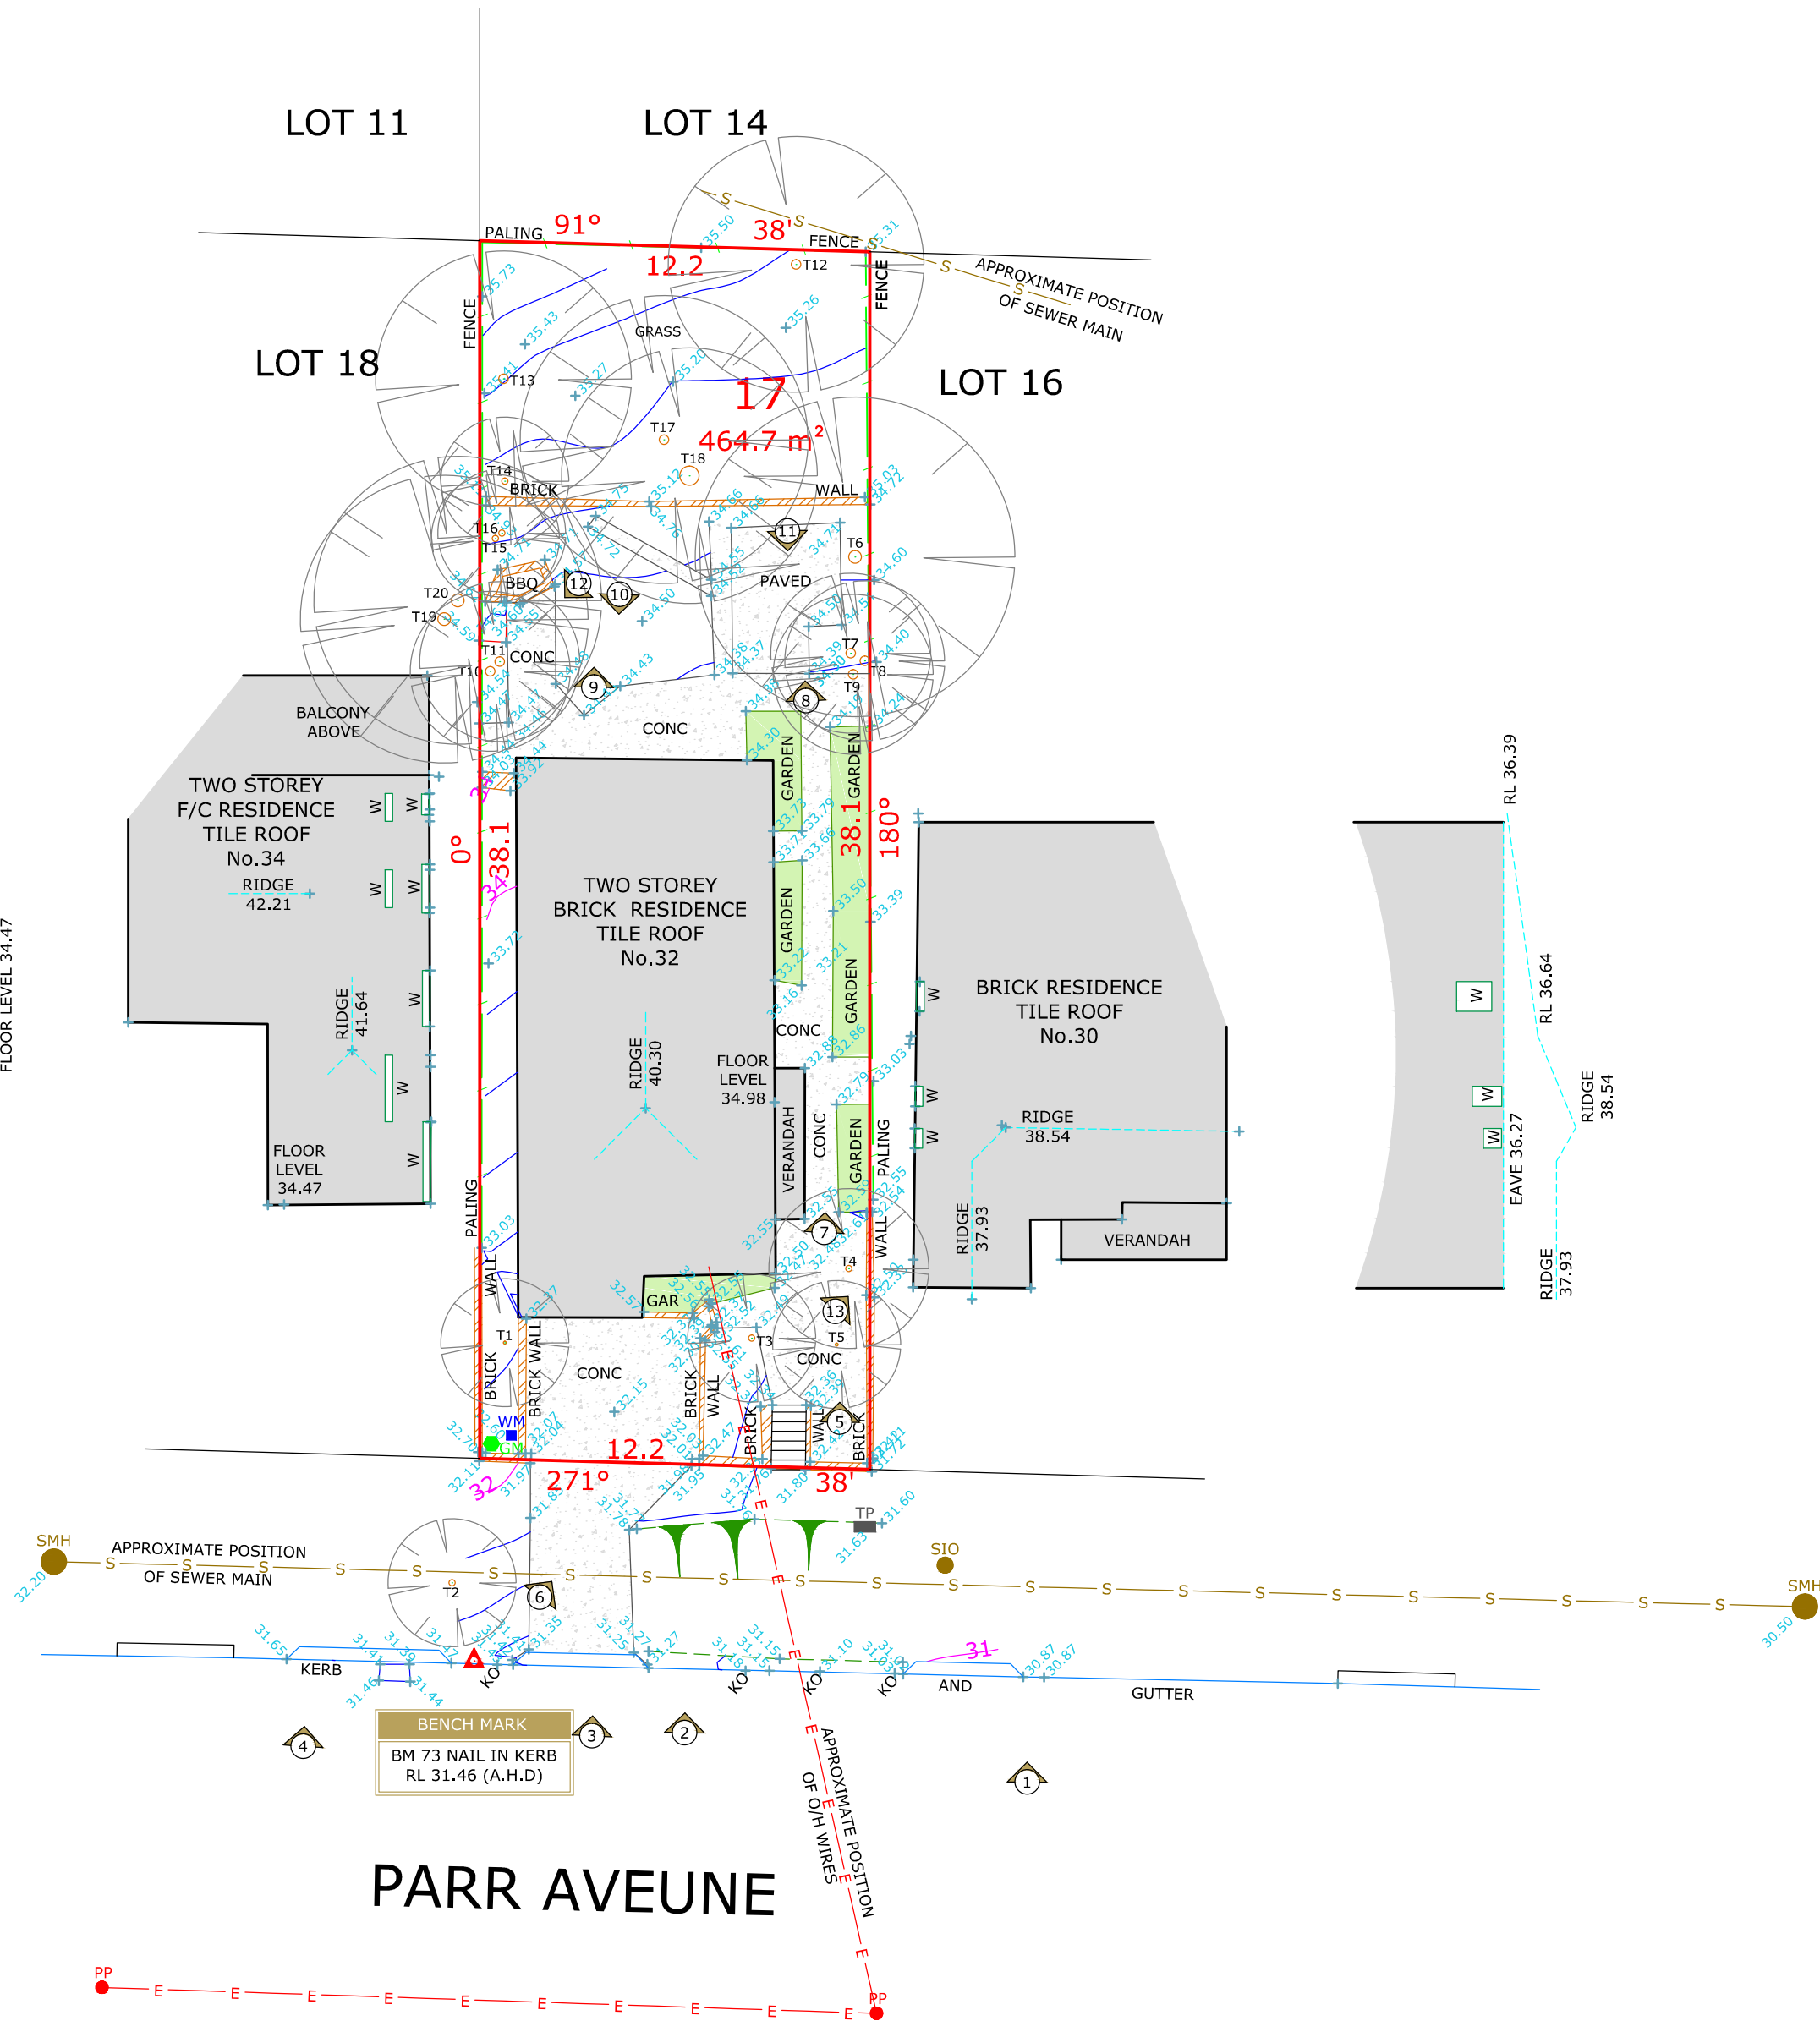


NORTH NOTE

BEARINGS SHOWN HAVE BEEN DETERMINED FROM LAND & PROPERTY INFORMATION PLANS AND ARE RELATED TO MAGNETIC NORTH. TRUE NORTH IS APPROXIMATE ONLY AND FURTHER INVESTIGATION WOULD BE REQUIRED TO DETERMINE ACCURATE TRUE NORTH.

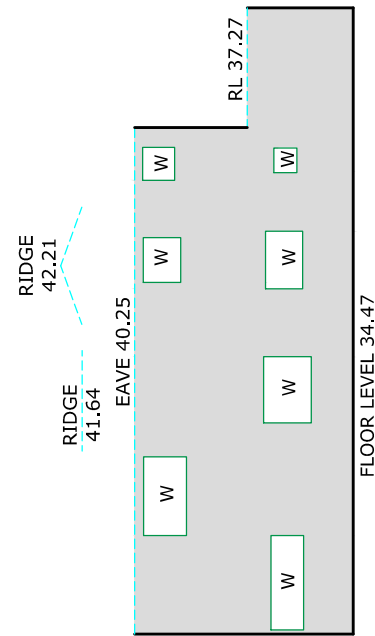

SCHEDULE OF TREES			
	DIAMETER	HEIGHT	TYPE
T1	0.10	4m	-
T2	0.20	4m	-
T3	0.20	4m	-
T4	0.20	5m	-
T5	0.10	4m	-
T6	0.40	10m	-
T7	0.30	9m	-
T8	0.30	9m	-
T9	0.30	9m	-
T10	0.30	9m	-
T11	0.30	9m	-
T12	0.30	8m	-
T13	0.30	8m	-
T14	0.20	4m	-
T15	0.20	4m	-
T16	0.20	4m	-
T17	0.30	9m	-
T18	0.60	8m	-
T19	0.40	9m	-
T20	0.40	9m	-

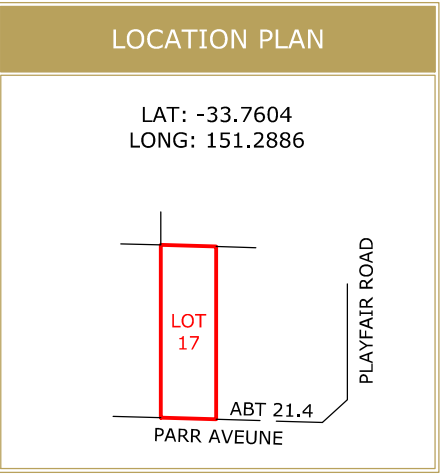

LEGEND	
	BENCH MARK
	PHOTO POINT
	GULLY PIT
	VEHICULAR CROSSING
	TOP OF BANK
	BOTTOM OF BANK

ABBREVIATIONS	
EB	ELECTRICAL BOX
EM	ELECTRICAL METER
GM	GAS METER
H	HYDRANT
R	HYDRANT RECYCLED
KO	KERB OUTLET
LP	LIGHT POLE
LH	LAMP HOLE
MH	MAN HOLE
PP	POWER POLE
SH	SHRUB
SMH	SEWER MAN HOLE
SIO	SEWER INSPECTION OPENING
SV	STOP VALVE
SR	STOP VALVE RECYCLED
SVP	SEWER VENT PIPE
SWP	STORM WATER PIT
T	TREE
TP	TELECOMMUNICATIONS PIT
VER	VERANDAH
WT	WATER TAG
WM	WATER METER
WMR	WATER METER RECYCLED
WC, GC, EC, TC	SERVICE CONDUIT
W/C	WATER CLOSET

SOURCE OF LEVELS	
PM 2211	RL 29.046
S.C.I.M.S	



DRAWING NOTES	PLAN BY	CLIENT	REVISION	DESCRIPTION	DATE	PROJECT LOCATION	PLAN TYPE	LEVEL DATUM	
1. CONTOURS SHOWN HAVE BEEN INTERPOLATED FROM SPOT LEVELS TAKEN ON-SITE AND ARE A REPRESENTATION OF THE TOPOGRAPHY ONLY.						LOT 17 DP 17125 32 PARR AVENUE NORTH CURL CURL, NSW	CONTOUR PLAN	AUSTRALIAN HEIGHT DATUM	
2. DIMENSIONS SHOWN (BEARINGS & DISTANCES) HAVE BEEN DETERMINED BY LAND AND PROPERTY INFORMATION PLANS ONLY. BOUNDARIES HAVE NOT BEEN ACCURATELY DETERMINED.								DRAWN	CHECKED
3. SERVICES SHOWN HAVE BEEN LOCATED WHERE POSSIBLE BY FIELD SURVEY. PRIOR TO ANY SITE WORKS, THE RELEVANT AUTHORITY SHOULD BE CONTACTED TO DETERMINE EXACT POSITION OF ANY UNDERGROUND PIPES, CABLES ETC.								N.SANATGAR	N.TAYLOR
4. DIMENSIONS OF ANY TREES SHOWN ON THE PLAN ARE APPROXIMATE.								JOB REFERENCE	
								0404/298073	
		CLIENT REFERENCE:						SURVEY DATE	DGN/DWG No.
								30.10.2017	298073
								SHEET SIZE	SCALE
								A2	1:200

