

COPYRIGHT © DETAILED SURVEYS
NOTE: Title information has been taken from original D.P.
Any copying, altering, editing, forwarding or scanning of this plan in paper or electronic form without the permission of a Director of Detailed Surveys is strictly prohibited.
This plan has copyrights to Detailed Surveys and can be withdrawn at anytime from councils, legal professions or the like unless payment of the account has been made in full.

NOTES 1. ONLY VISIBLE UTILITY SERVICES HAVE BEEN LOCATED. RELEVANT AUTHORITIES SHOULD BE NOTIFIED PRIOR TO EXCAVATION ON OR NEAR THE SITE.
2. LIMITED BOUNDARY DEFINITION HAS BEEN CREATED. IF ANY CONSTRUCTION IS PROPOSED IN PROXIMITY OF BOUNDARIES, IT IS RECOMMENDED THAT A FURTHER SURVEY BE REQUESTED FOR MARKING OF RELEVANT BOUNDARIES.
3. COVENANTS, RESTRICTIONS ON LAND USE (IF ANY) NOT INVESTIGATED.
4. ROOF LINES SHOWN ARE APPROXIMATE. SIGNIFICANT TREES GREATER THAN 0.4 DIAM. SHOWN.
5. APPROX. SEWER LINE MUST BE VERIFIED BY SYDNEY WATER.

NOTE: CONTOURS ARE FOR INDICATIVE PURPOSES ONLY. FOR MORE CONCLUSIVE EVIDENCE OF LEVELS USE THE SPOT HEIGHTS GIVEN.

1150-1168 PITTWATER ROAD COLLAROY

DETAILED SURVEYS
(A.B.N. 36 233 529 164)
CONSULTING SURVEYORS
87 ELANORA ROAD, ELANORA HEIGHTS, 2101
PHONE: 9913-9525
Email: jsurveyor@live.com.au

J. MCCLURE
SURVEYOR REGISTERED UNDER
THE SURVEYING AND SPATIAL
INFORMATION ACT, 2002

SWNA PTY LTD

SURVEY TO AHD RE. SEA WALL


A1 REDUCTION RATIO: 1:200

SURVEY	J.McC
DRAWN	A1 J.McC
REFERENCE	030/17

28 MAY 2017

DRAWING No.

1

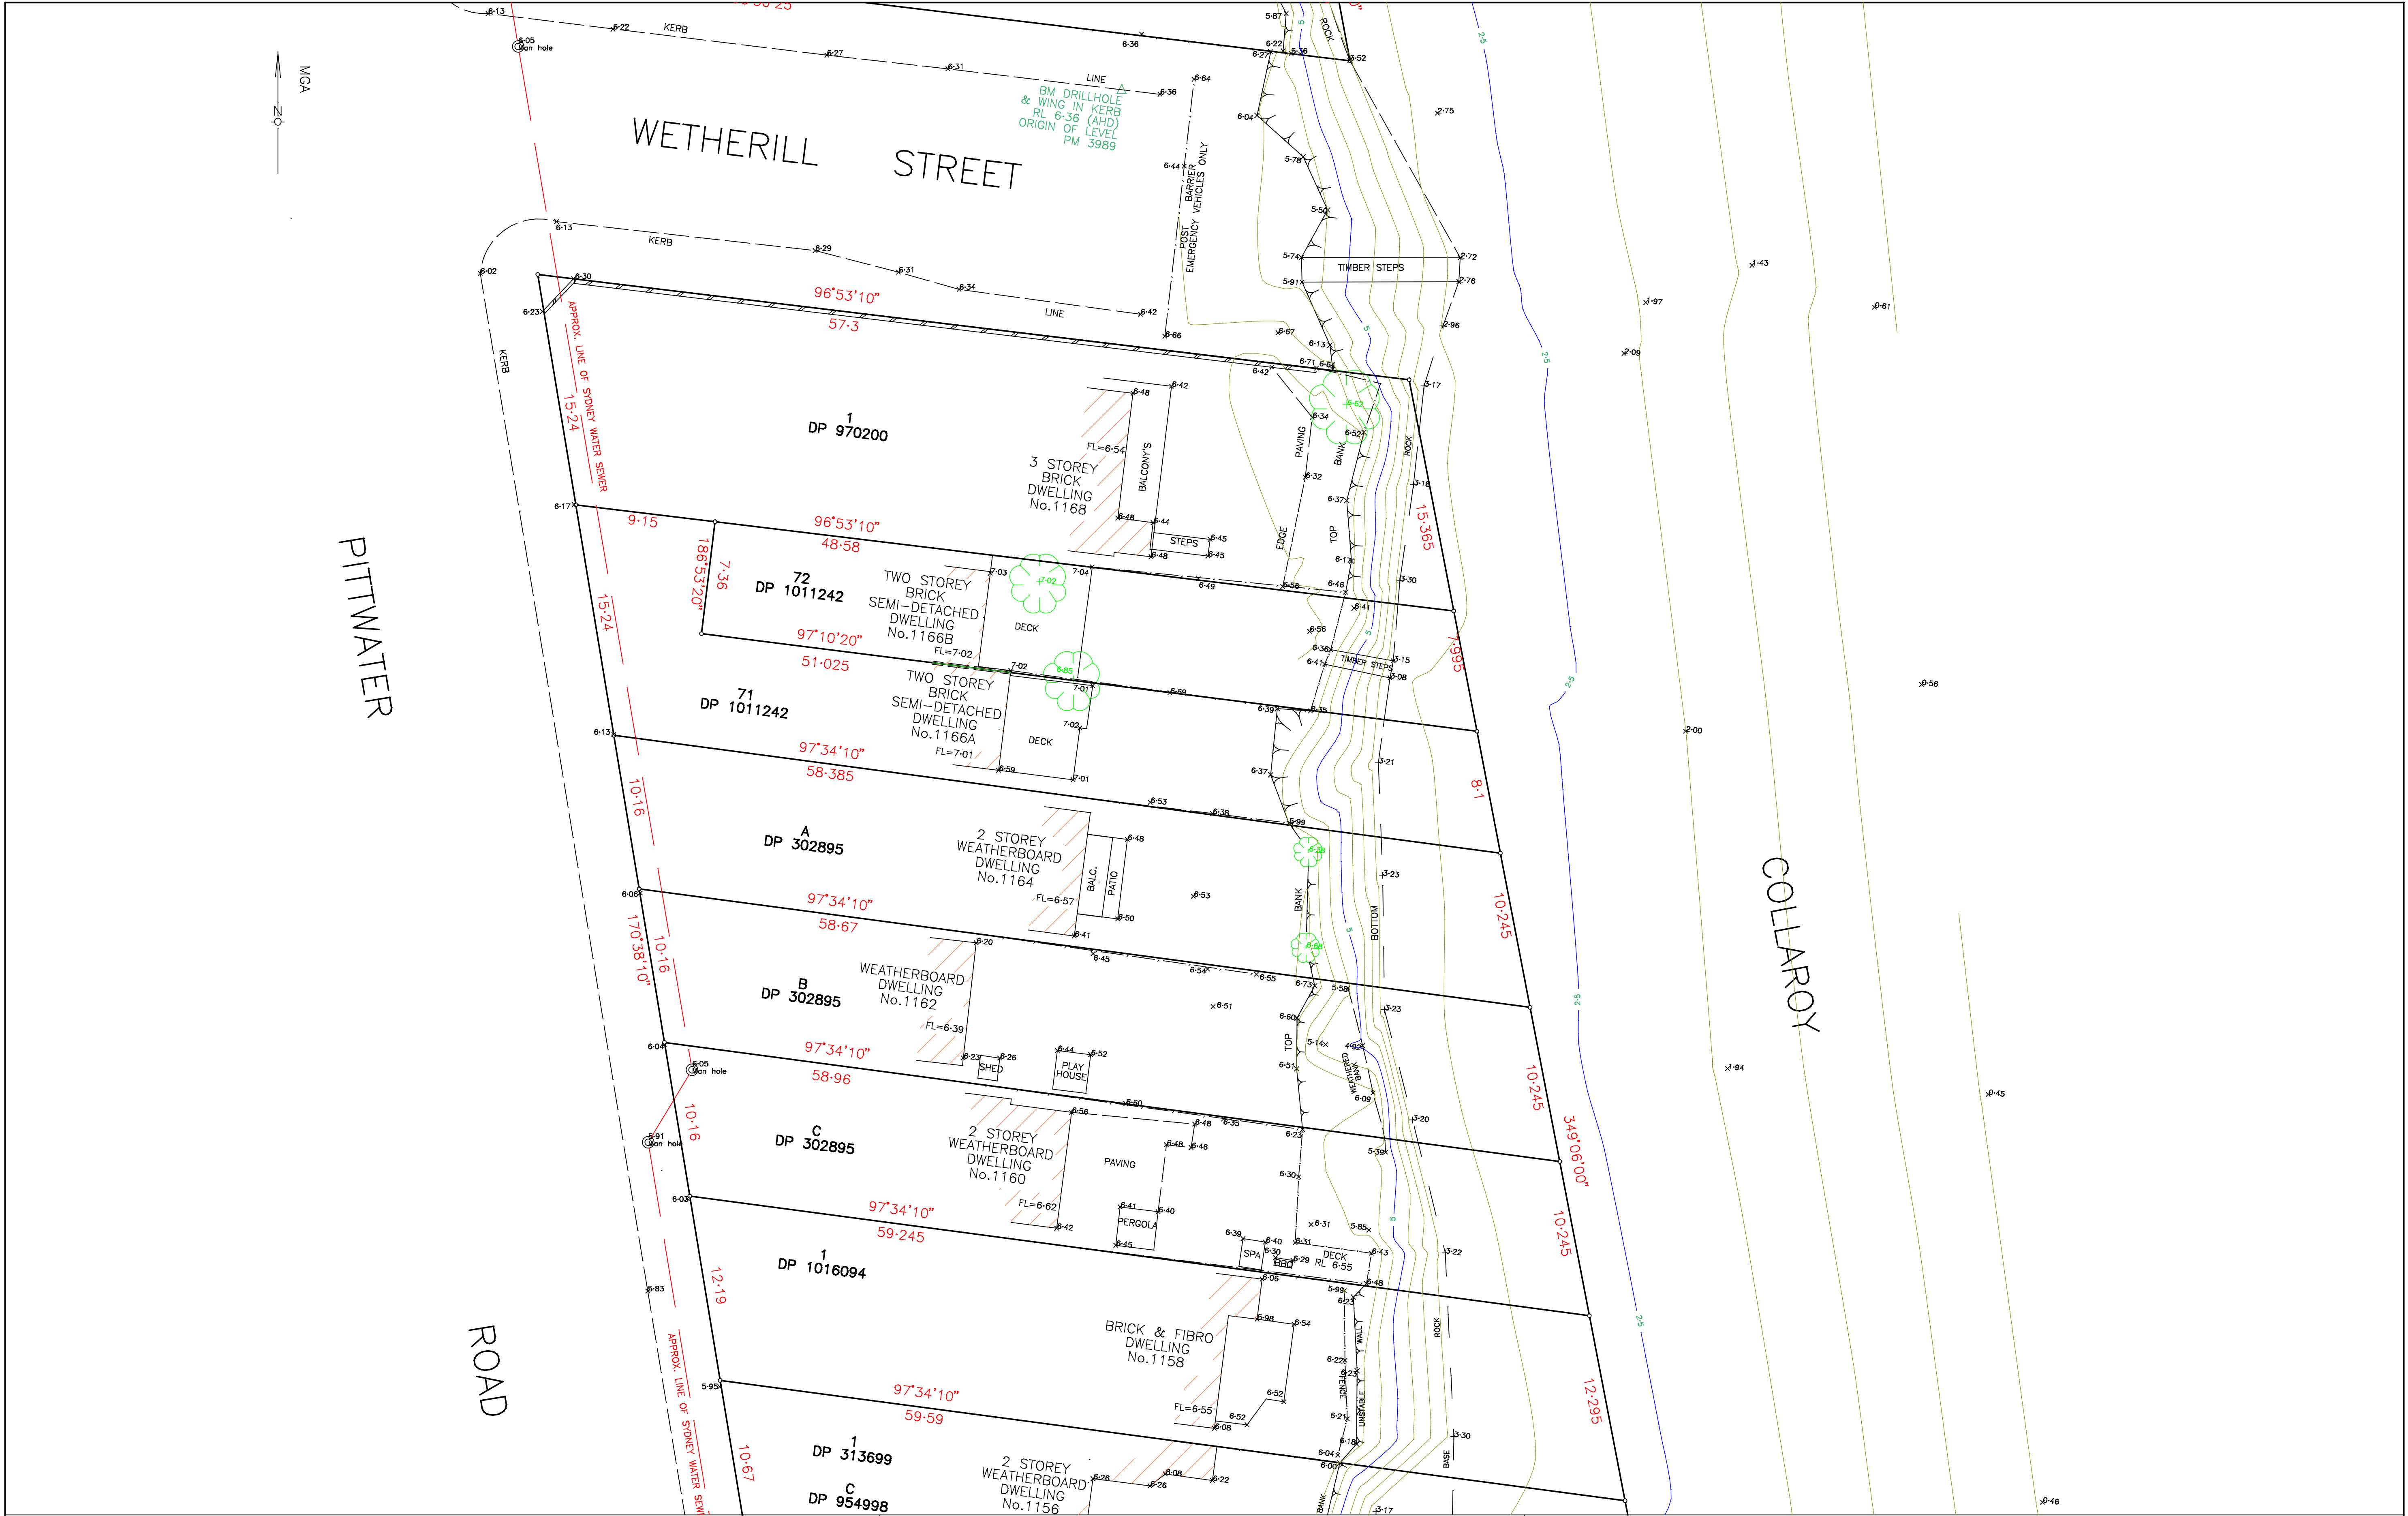

1150-1168 PITTWATER ROAD COLLAROY

DETAILED SURVEYS
(A.B.N. 36 233 529 164)
CONSULTING SURVEYORS
87 ELANORA ROAD, ELANORA HEIGHTS 2101
PHONE: 9913-9525
Email: jsurveyor@live.com.au

SWNA PTY LTD

SURVEY TO AHD RE. SEA WALL

A1 REDUCTION RATIO: 1:200		DRAWING No. 2
SURVEY	J.McC	
DRAWN	J.McC	
REFERENCE	030/17	28 MAY 2017