

- NOTES**
- Do not scale drawings. Written dimensions govern. All dimensions are in millimetres unless noted otherwise.
 - All levels shown are in metres Australian Height Datum and dimensions in millimetres unless otherwise specified.
 - All dimensions shall be verified on site before proceeding with the work. Hassell shall be notified in writing of any discrepancies.
 - All levels shown for coordination purposes only. Refer to TTV drawings.
 - This drawing must be read in conjunction with all relevant contracts, specifications and drawings. This drawing is an uncontrolled copy. Unless noted otherwise. © Copyright of this drawing is vested in Hassell Ltd.

REV	DESCRIPTION	DATE
A	For information - Pre-Design & FTB	14.08.2019
B	For information	29.08.2019
C	For information	09.09.2019
D	For information	13.09.2019
E	For information	17.09.2019
F	For information	19.09.2019
G	For information	24.09.2019
H	For Quantity Surveyor	26.09.2019
J	Draft DA Issue	27.09.2019
K	Draft DA Issue	30.09.2019
L	For Development Application	17.10.2019
M	Re-issued For DA Amendment	23.03.2020
N	For Development Application	03.07.2020
P	For L01 DA Modification	13.08.2021

REVISION AMENDMENTS


CONSULTANT
Hassell
 Hassell LTD ABN 24 007 711 435
 Level 2, Pier 8/9, 23 Hickson Rd
 Sydney NSW 2000, Australia
 T +61 2 9101 2000
 F +61 2 9101 2100
 sydney@hassellstudio.com
 Nominate Architects NSW
 Tony Grant 5350
 Glenn South 6842
 Ross de la Motte 7398

Discipline	Level	Address
Civil & Structure	TTW	48 Chandos Street, St Leonards NSW 2065
	Level 3	68-70 Crown Street, Woolloomooloo NSW 2011
Services	LCI	73 Walker Street, North Sydney NSW 2060
	Level 4	73 Walker Street, North Sydney NSW 2060
BCA	Makenzie Group	202 / 19a Boundary Street, Rushcutters Bay NSW 2011
	Level 6	189 Kent Street, Sydney NSW 2000
Town Planner	URBIS	141 Walker Street, North Sydney NSW 2060
	Level 4	141 Walker Street, North Sydney NSW 2060
Acoustics	GN&F	68-70 Crown Street, Woolloomooloo NSW 2011
	Level 4	73 Walker Street, North Sydney NSW 2060
Cost Planner	RLB	141 Walker Street, North Sydney NSW 2060
	Level 19	141 Walker Street, North Sydney NSW 2060

CLIENT
 MANLY WARRINGAH SEA EAGLES
PROJECT
 BROOKVALE OVAL REDEVELOPMENT
 CENTRE OF EXCELLENCE AND
 GRANDSTAND

STATUS
 FOR DEVELOPMENT APPLICATION
DRAWING TITLE
 GA PLAN - UPPER LEVEL L01

Reviewed	Scale @ A0
IB	As indicated
Approved	Project No.
GS	014340
Drawing No.	Rev No.
A_1002	P

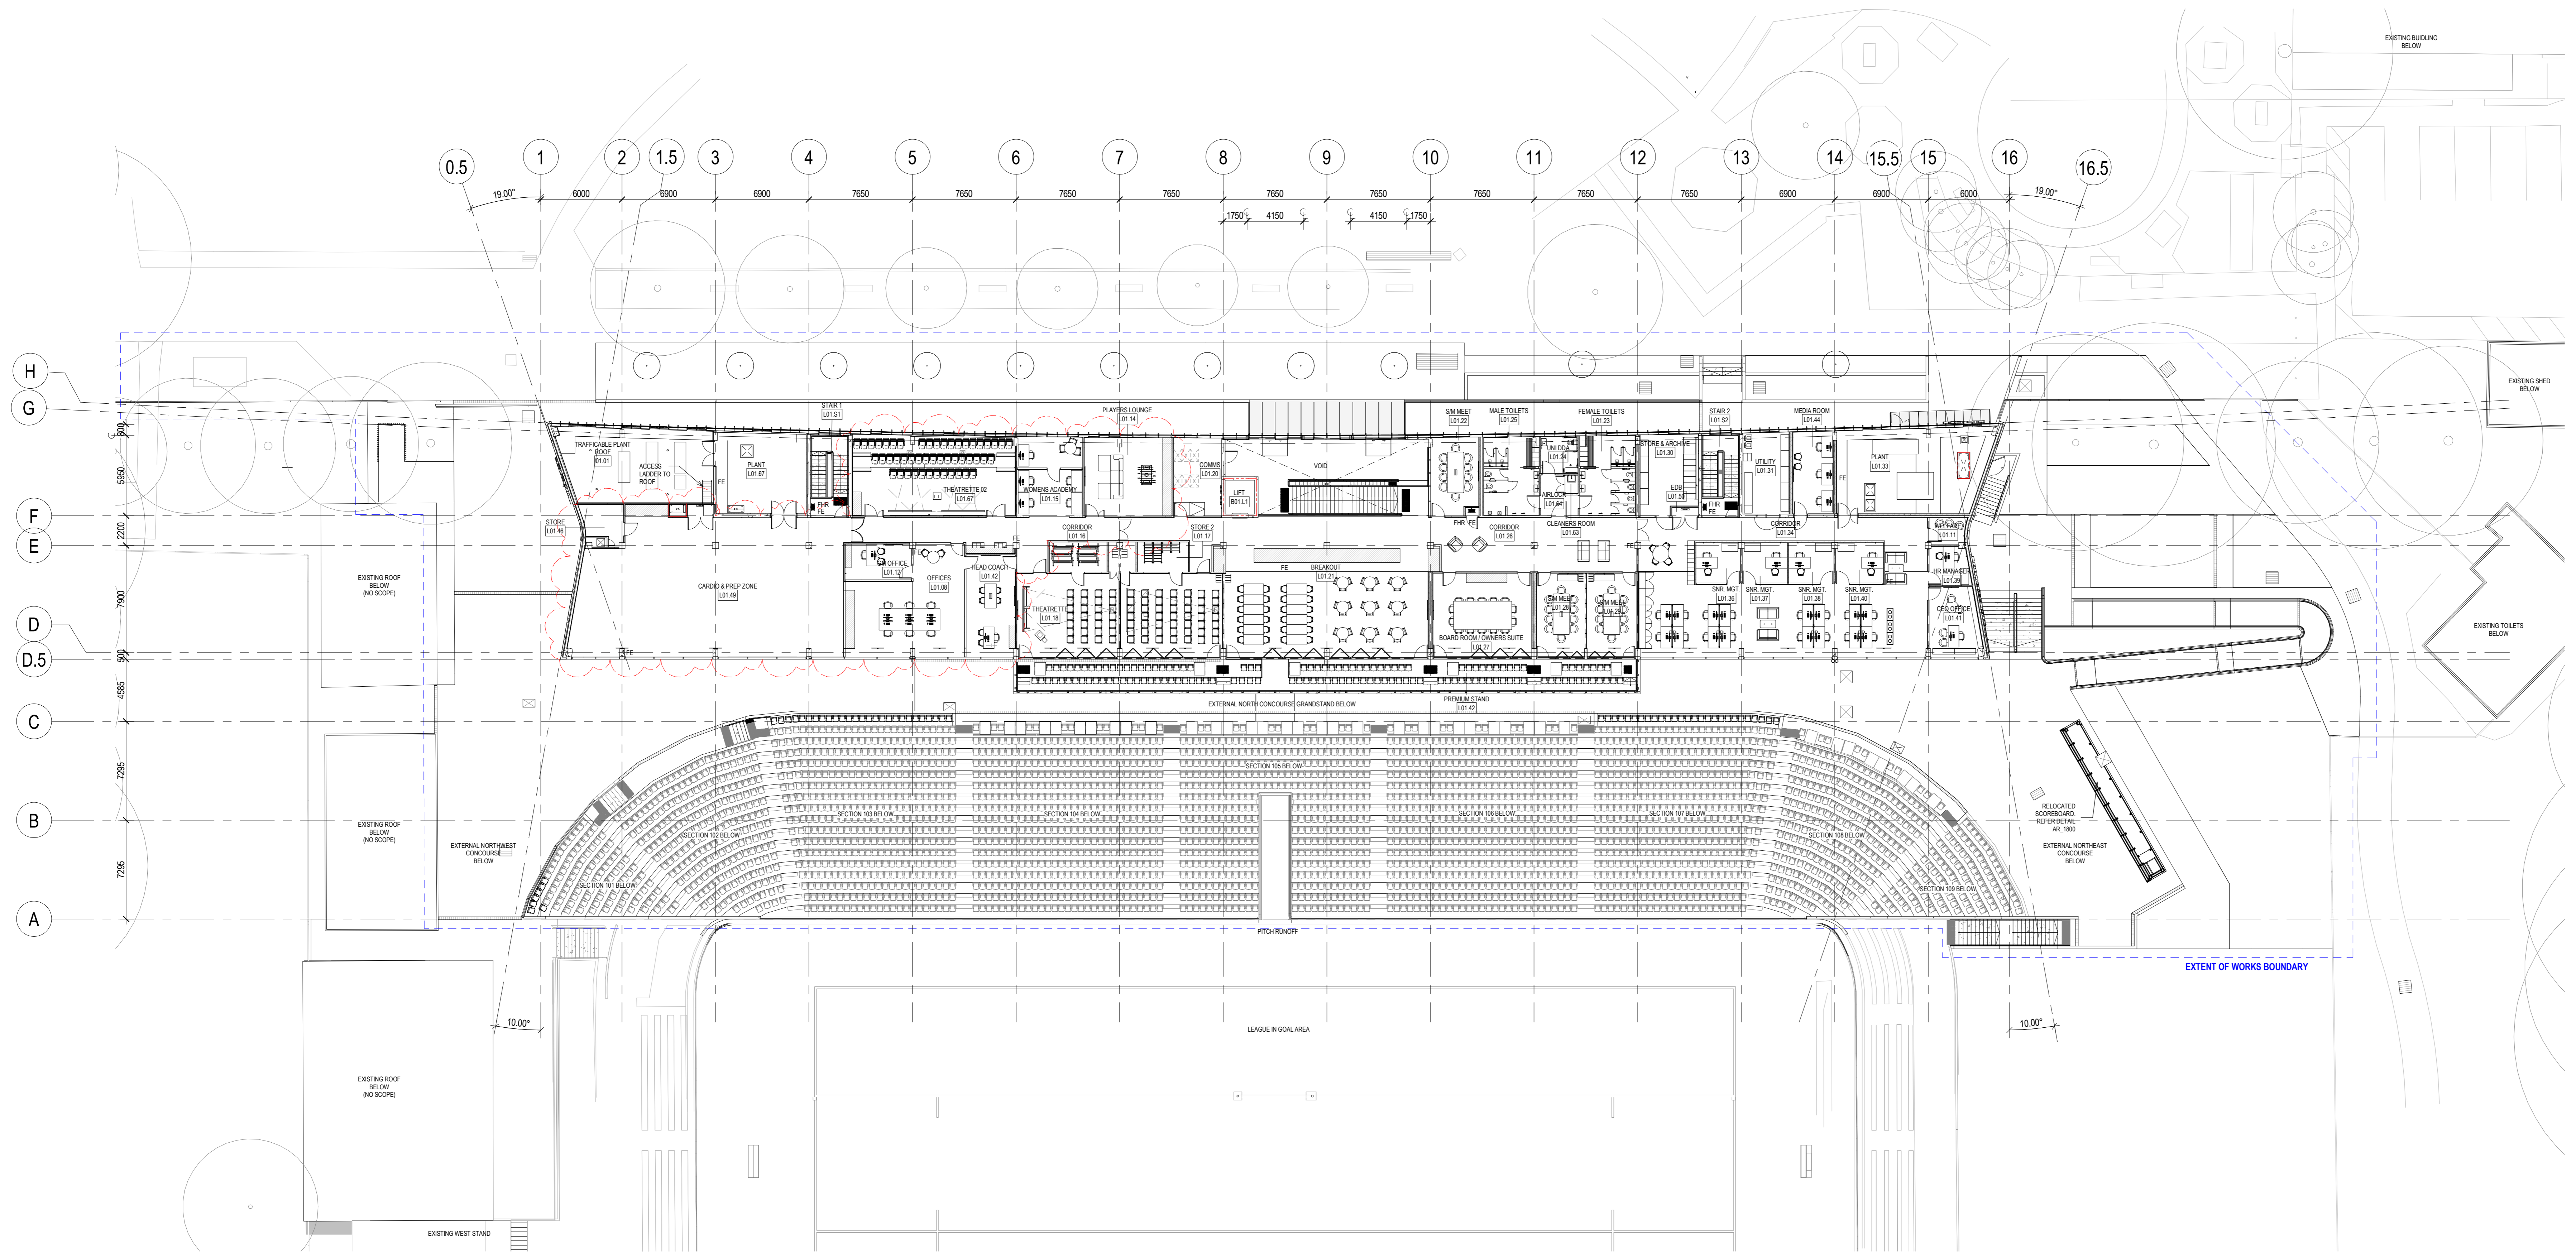

1 GA PLAN - UPPER LEVEL L01 - DA
 1:200

THIS PLAN IS TO BE READ IN
 CONJUNCTION WITH
 THE CONDITIONS OF DEVELOPMENT
 CONSENT
 MOD2021/0761

LEGEND FIRE RATING

SYMBOL	DESCRIPTION
---	2 HOUR FIRE RATING
FE	FIRE EXTINGUISHER
FHR	FIRE HOSE REEL

