



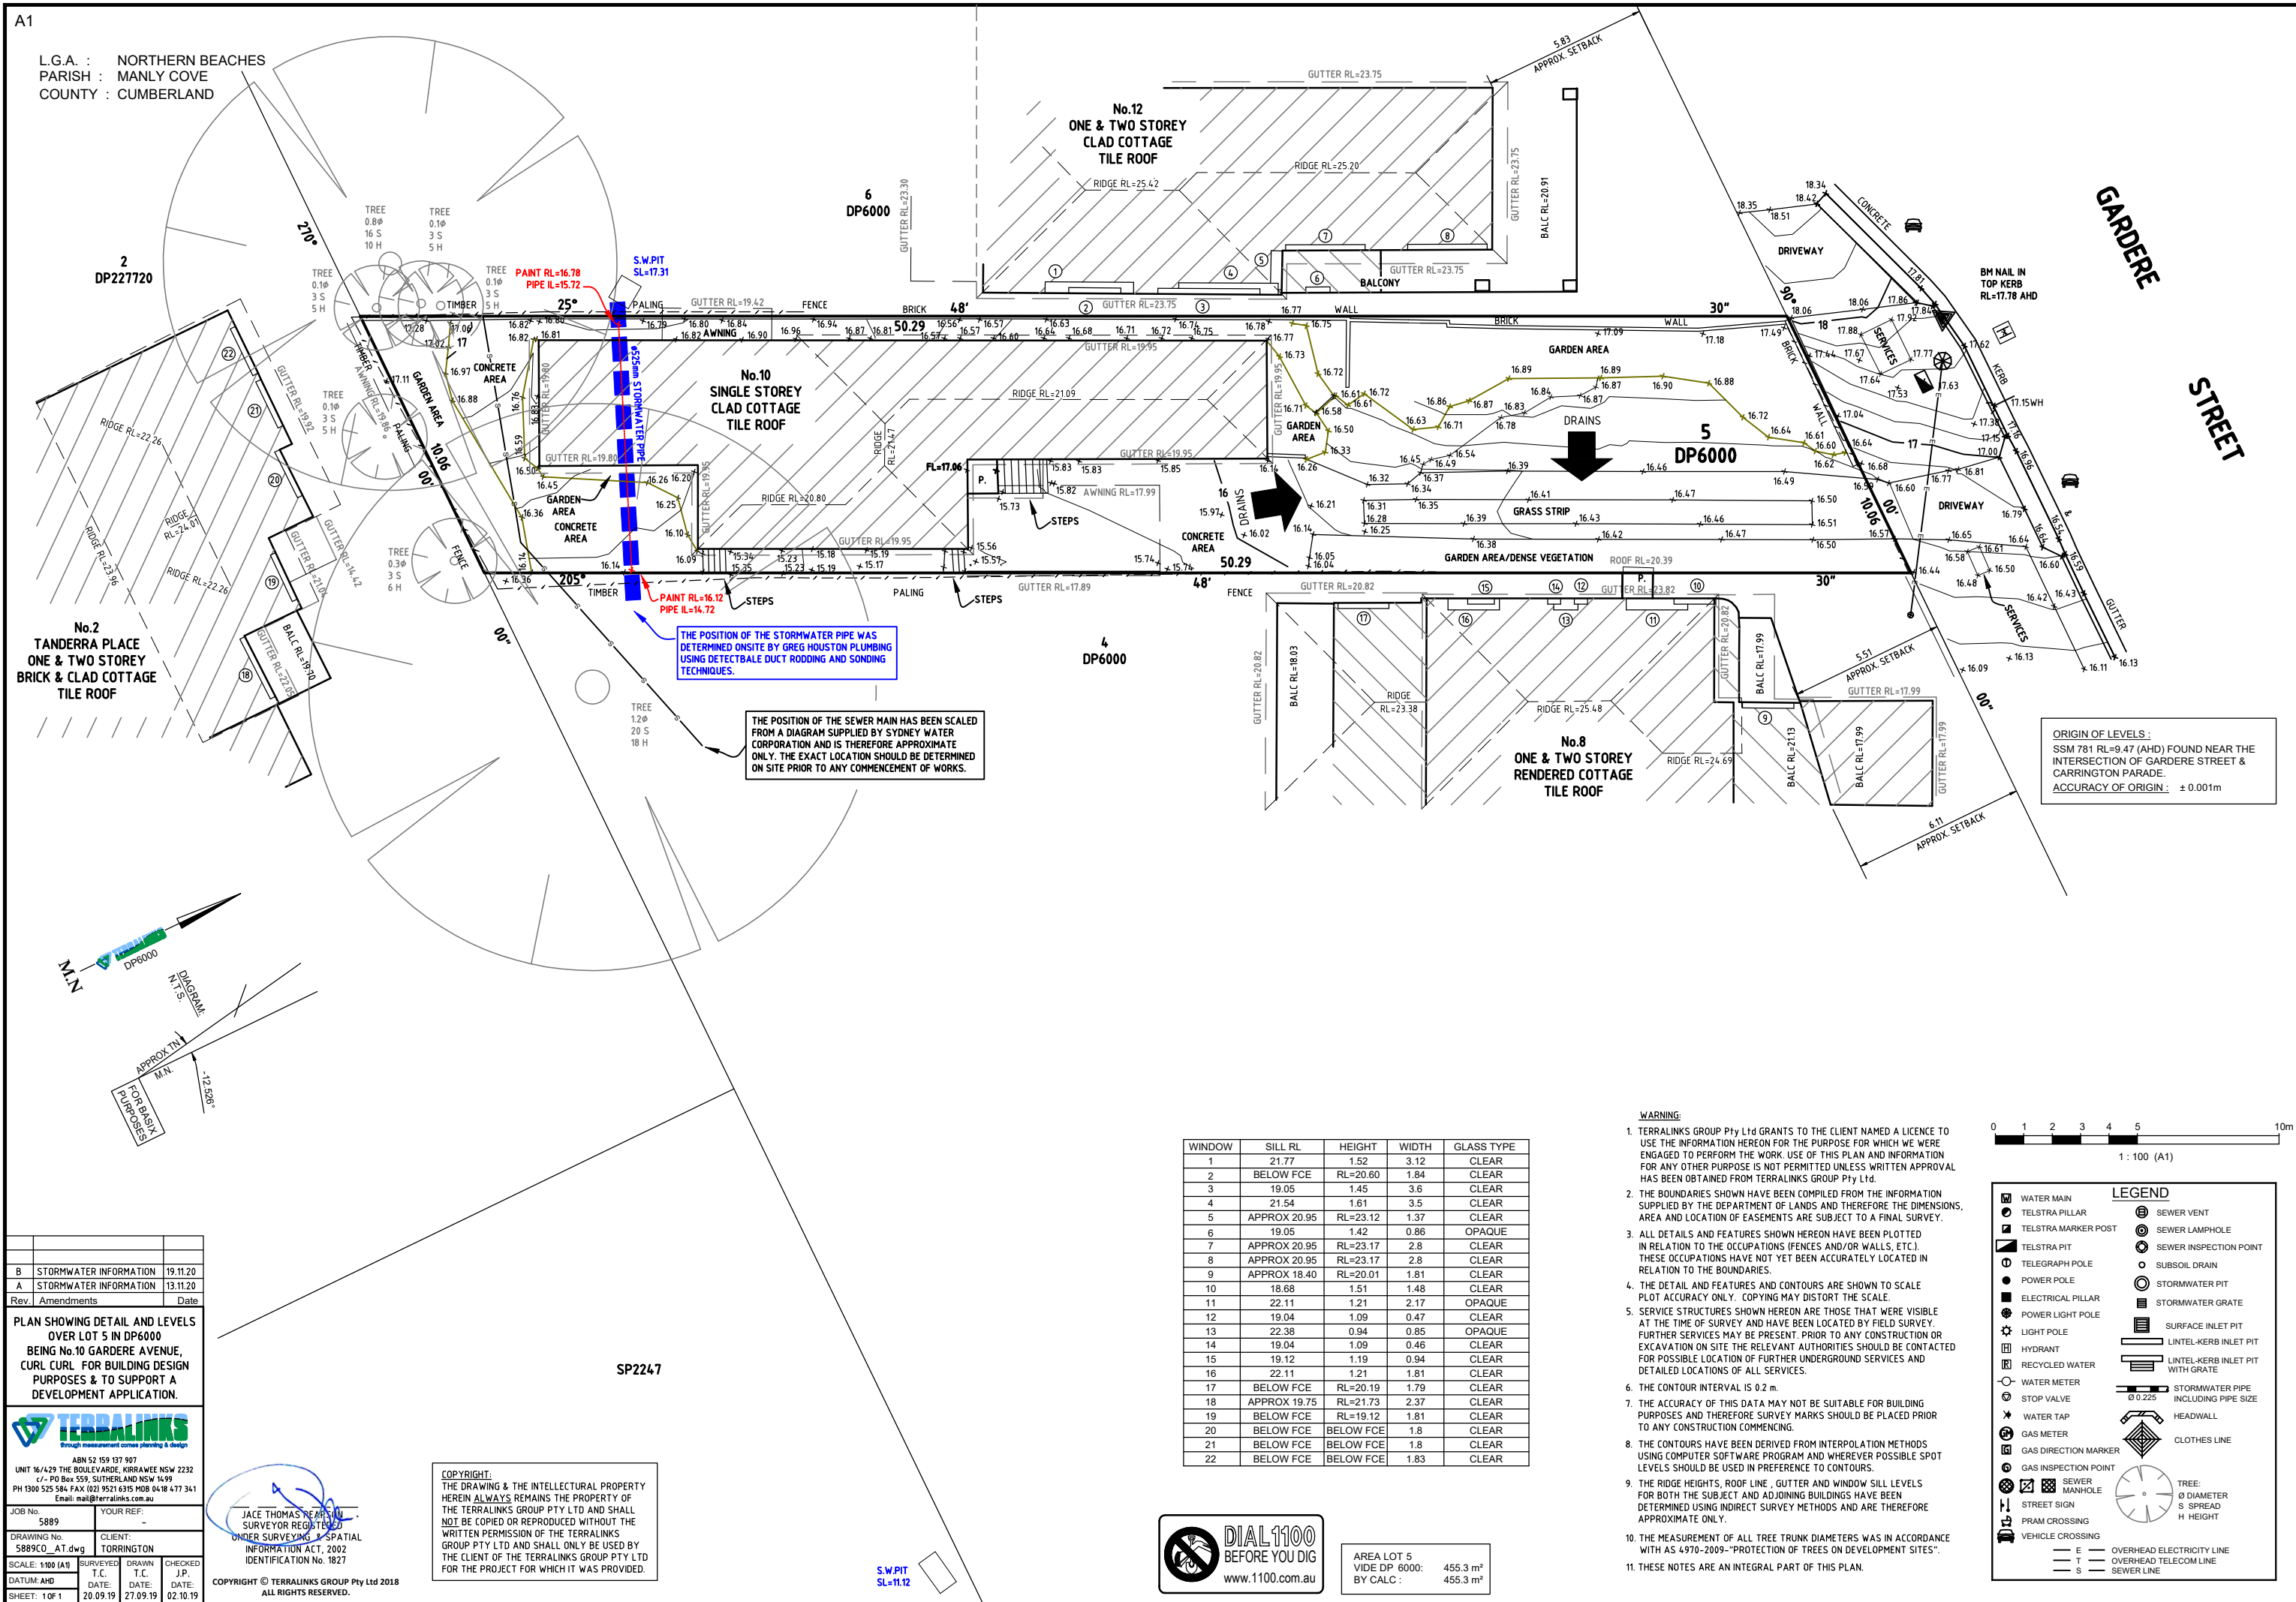

WINDOW	SILL RL	HEIGHT	WIDTH	GLASS TYPE
1	21.77	1.52	3.12	CLEAR
2	BELOW FCE	RL=20.60	1.84	CLEAR
3	19.05	1.45	3.6	CLEAR
4	21.54	1.61	3.5	CLEAR
5	APPROX 20.95	RL=23.12	1.37	CLEAR
6	19.05	1.42	0.86	OPAQUE
7	APPROX 20.95	RL=23.17	2.8	CLEAR
8	APPROX 20.95	RL=23.17	2.8	CLEAR
9	APPROX 18.40	RL=20.01	1.81	CLEAR
10	18.68	1.51	1.48	CLEAR
11	22.11	1.21	2.17	OPAQUE
12	19.04	1.09	0.47	CLEAR
13	22.38	0.94	0.85	OPAQUE
14	19.04	1.09	0.46	CLEAR
15	19.12	1.19	0.94	CLEAR
16	22.11	1.21	1.81	CLEAR
17	BELOW FCE	RL=20.19	1.79	CLEAR
18	APPROX 19.75	RL=21.73	2.37	CLEAR
19	BELOW FCE	RL=19.12	1.81	CLEAR
20	BELOW FCE	BELOW FCE	1.8	CLEAR
21	BELOW FCE	BELOW FCE	1.8	CLEAR
22	BELOW FCE	BELOW FCE	1.83	CLEAR

WARNING:

1. TERRALINKS GROUP Pty Ltd GRANTS TO THE CLIENT NAMED A LICENCE TO USE THE INFORMATION HEREON FOR THE PURPOSE FOR WHICH WE WERE ENGAGED TO PERFORM THE WORK. USE OF THIS PLAN AND INFORMATION FOR ANY OTHER PURPOSE IS NOT PERMITTED UNLESS WRITTEN APPROVAL HAS BEEN OBTAINED FROM TERRALINKS GROUP Pty Ltd.
2. THE BOUNDARIES SHOWN HAVE BEEN COMPILED FROM THE INFORMATION SUPPLIED BY THE DEPARTMENT OF LANDS AND THEREFORE THE DIMENSIONS, AREA AND LOCATION OF EASEMENTS ARE SUBJECT TO A FINAL SURVEY.
3. ALL DETAILS AND FEATURES SHOWN HEREON HAVE BEEN PLOTTED IN RELATION TO THE OCCUPATIONS (FENCES AND/OR WALLS, ETC.). THESE OCCUPATIONS HAVE NOT YET BEEN ACCURATELY LOCATED IN RELATION TO THE BOUNDARIES.
4. THE DETAIL AND FEATURES AND CONTOURS ARE SHOWN TO SCALE PLAT ACCURACY ONLY. COPYING MAY DISTORT THE SCALE.
5. SERVICE STRUCTURES SHOWN HEREON ARE THOSE THAT WERE VISIBLE AT THE TIME OF SURVEY AND HAVE BEEN LOCATED BY FIELD SURVEY. FURTHER SERVICES MAY BE PRESENT. PRIOR TO ANY CONSTRUCTION OR EXCAVATION ON SITE THE RELEVANT AUTHORITIES SHOULD BE CONTACTED FOR POSSIBLE LOCATION OF FURTHER UNDERGROUND SERVICES AND DETAILED LOCATIONS OF ALL SERVICES.
6. THE CONTOUR INTERVAL IS 0.2 m.
7. THE ACCURACY OF THIS DATA MAY NOT BE SUITABLE FOR BUILDING PURPOSES AND THEREFORE SURVEY MARKS SHOULD BE PLACED PRIOR TO ANY CONSTRUCTION COMMENCING.
8. THE CONTOURS HAVE BEEN DERIVED FROM INTERPOLATION METHODS USING COMPUTER SOFTWARE PROGRAM AND WHEREVER POSSIBLE SPOT LEVELS SHOULD BE USED IN PREFERENCE TO CONTOURS.
9. THE RIDGE HEIGHTS, ROOF LINE, GUTTER AND WINDOW SILL LEVELS FOR BOTH THE SUBJECT AND ADJOINING BUILDINGS HAVE BEEN DETERMINED USING INDIRECT SURVEY METHODS AND ARE THEREFORE APPROXIMATE ONLY.
10. THE MEASUREMENT OF ALL TREE TRUNK DIAMETERS WAS IN ACCORDANCE WITH AS 4970-2009- "PROTECTION OF TREES ON DEVELOPMENT SITES".
11. THESE NOTES ARE AN INTEGRAL PART OF THIS PLAN.

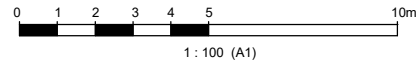

LEGEND

	WATER MAIN		SEWER VENT
	TELSTRA PILLAR		SEWER LAMPHOLE
	TELSTRA MARKER POST		SEWER INSPECTION POINT
	TELSTRA PIT		SUBSOIL DRAIN
	TELEGRAPH POLE		STORMWATER PIT
	POWER POLE		STORMWATER GRATE
	ELECTRICAL PILLAR		SURFACE INLET PIT
	POWER LIGHT POLE		LINTEL-KERB INLET PIT
	LIGHT POLE		LINTEL-KERB INLET PIT WITH GRATE
	HYDRANT		STORMWATER PIPE INCLUDING PIPE SIZE
	RECYCLED WATER		HEADWALL
	WATER METER		CLOTHES LINE
	STOP VALVE		
	WATER TAP		
	GAS METER		
	GAS DIRECTION MARKER		
	GAS INSPECTION POINT		
	SEWER MANHOLE		
	STREET SIGN		
	PRISM CROSSING		
	VEHICLE CROSSING		
	OVERHEAD ELECTRICITY LINE		
	OVERHEAD TELECOM LINE		
	SEVER LINE		