


Notes:

- Provide new mature trees in existing ground planters located north-west of fire escape and adjacent to entry. Size, maturity and species to be advised
- All services supply, reticulation, termination or alteration to be in accordance with the relevant required Australian Codes and Standards
- Maintain fire egress from existing adjacent building with no obstructions to an open safe area at all times
- Maintain the structural fire safety integrity of the fire egress stair, no combustible material is to be fixed to the structure
- Existing container servery/storage to be removed off site
- Maintain garbage truck access along Market Lane
- Remove existing bicycle racks in undercroft of adjoining Manly Library Building to accommodate new bins and storage
- Provide signage within the pop-up area to notify patrons that "Restroom facilities are available in Library"
- The current area is a council maintained space, it is considered that there are no existing trip hazards. All floor surfaces are to have no lips greater than 5mm
- Provide a portable fire extinguisher to the mobile Airstream Bar

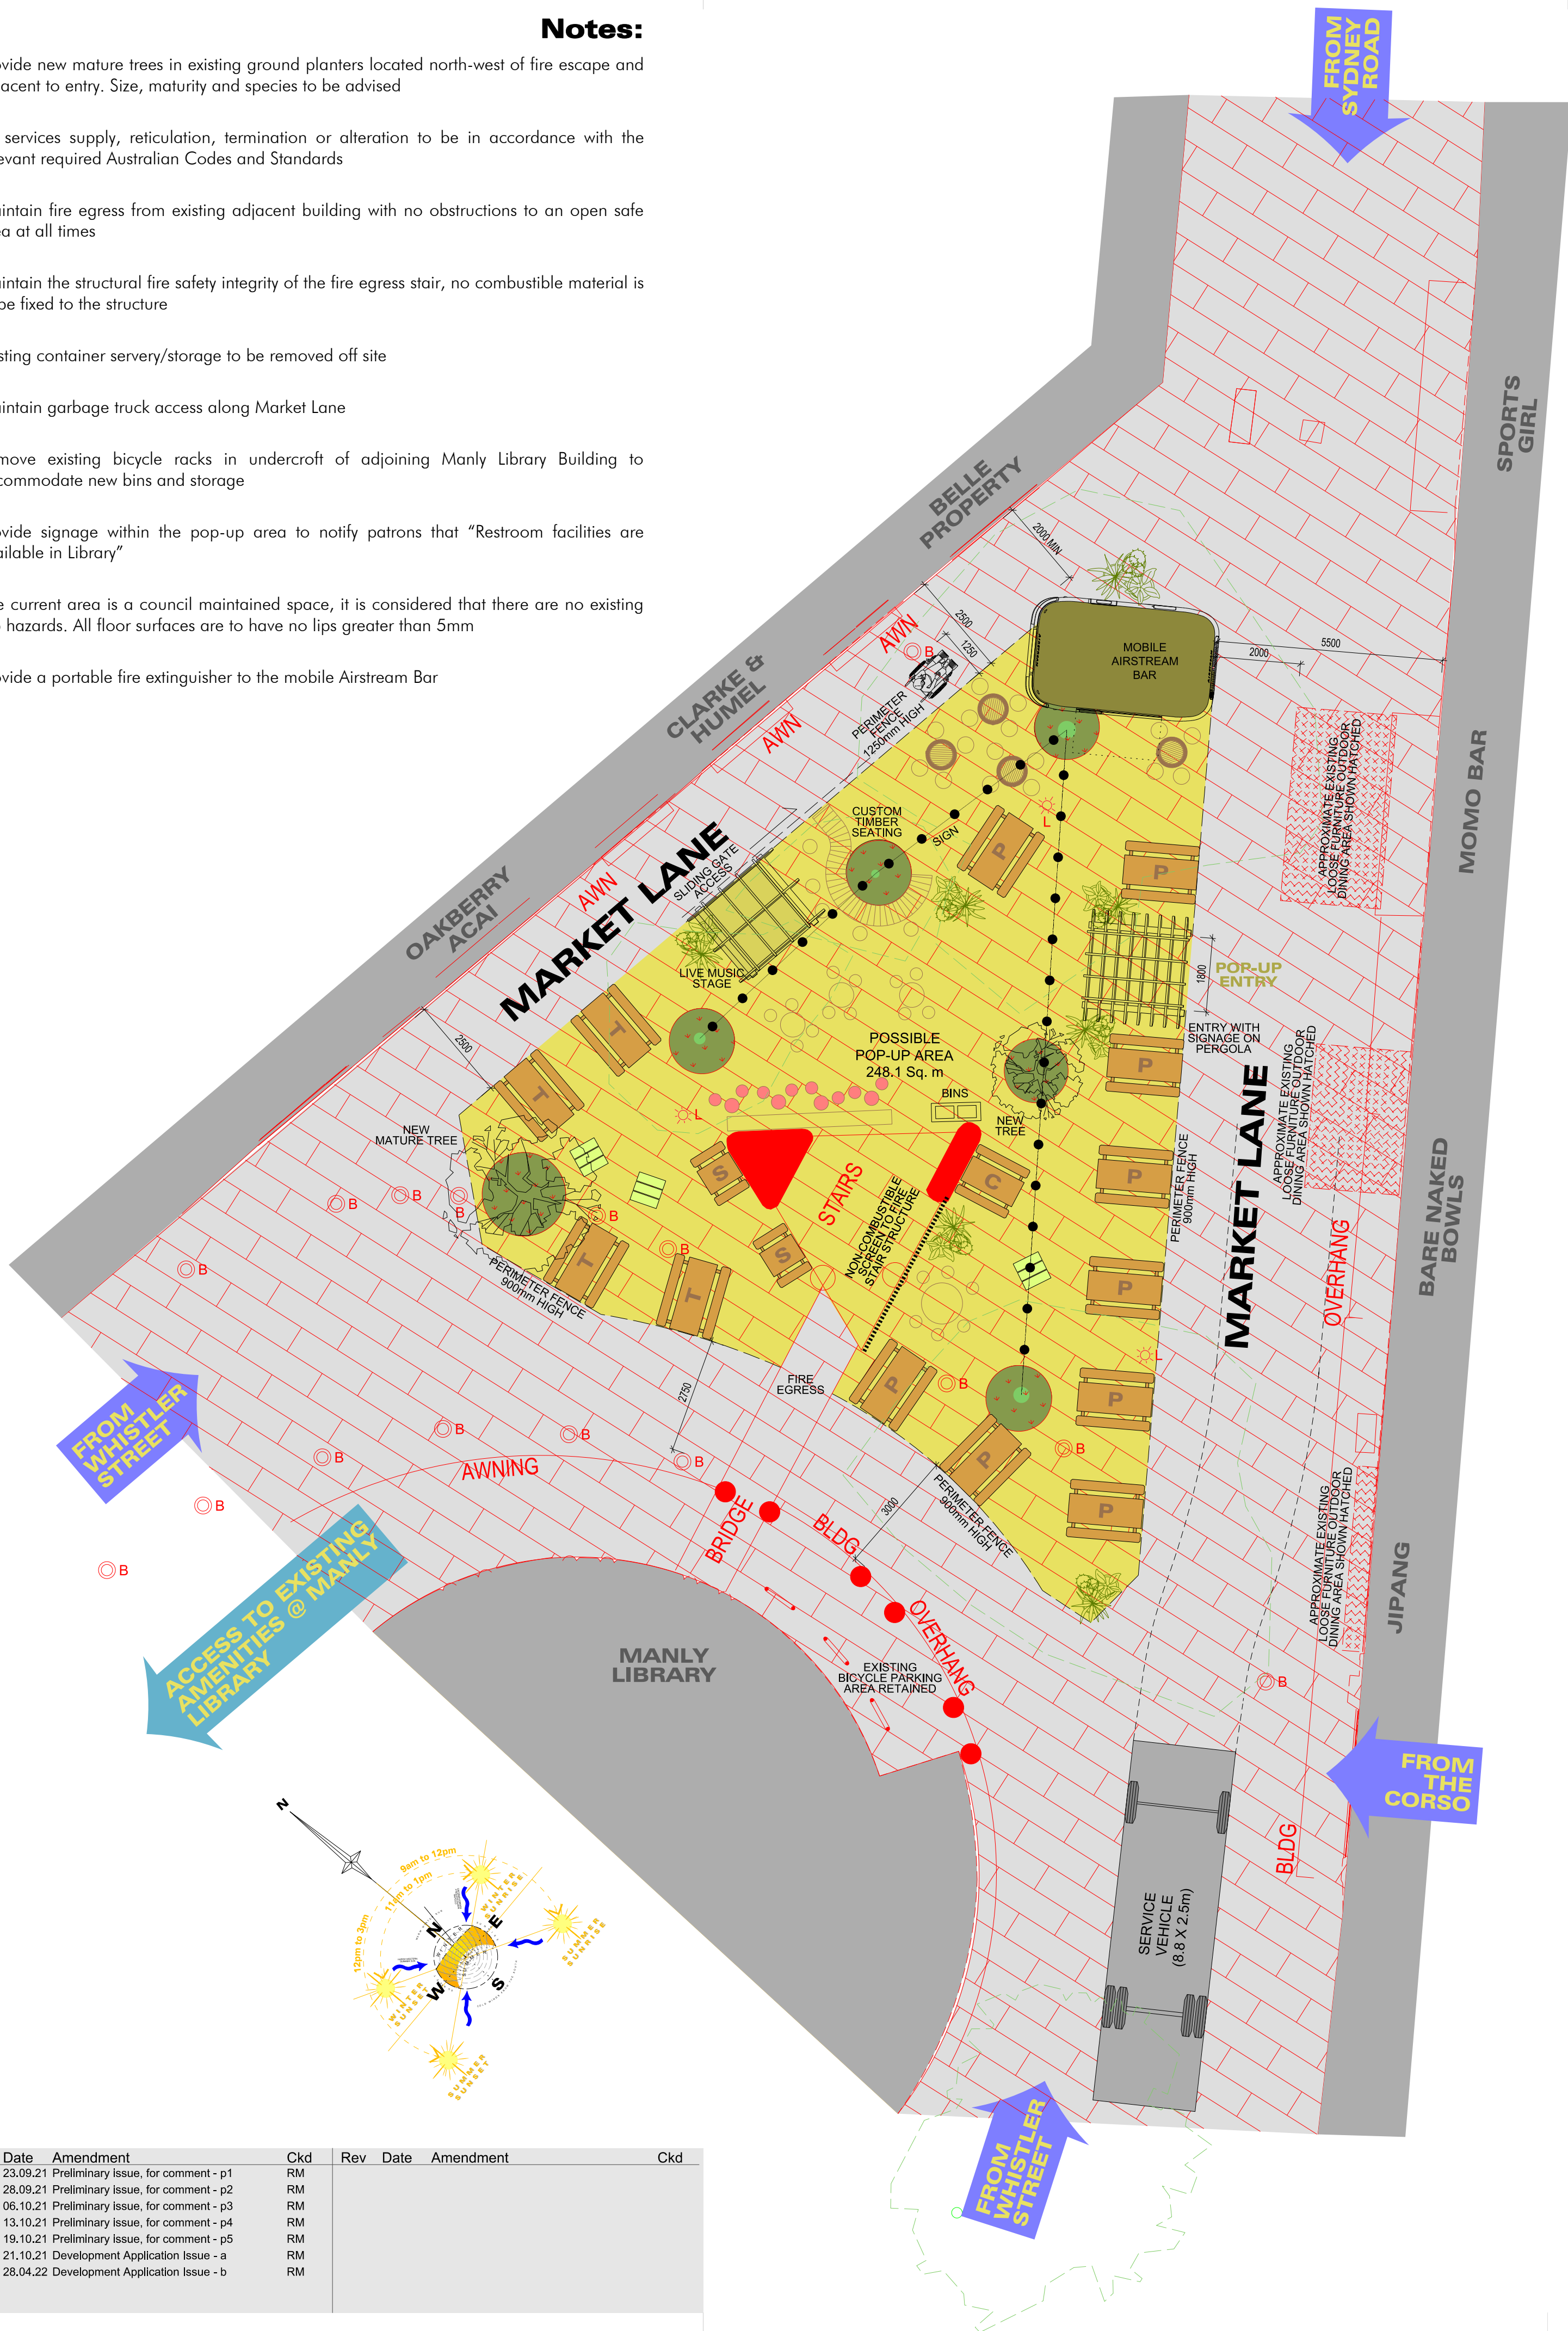

Rev	Date	Amendment	Ckd	Rev	Date	Amendment	Ckd
p1	23.09.21	Preliminary Issue, for comment - p1	RM				
p2	28.09.21	Preliminary Issue, for comment - p2	RM				
p3	06.10.21	Preliminary Issue, for comment - p3	RM				
p4	13.10.21	Preliminary Issue, for comment - p4	RM				
p5	19.10.21	Preliminary Issue, for comment - p5	RM				
a	21.10.21	Development Application Issue - a	RM				
b	28.04.22	Development Application Issue - b	RM				



PERIMETER FENCING



MOBILE AIRSTREAM BAR



ENTRY AND STAGE PERGOLA



STAGE PLATFORM (100mm high)



POTTED PLANTS (POT SIZE, POT COLOUR AND PLANT SPECIES TO BE CONFIRMED)



BARREL TABLES WITH STOOLS



SHORT TABLES WITH SHORT STOOLS



CUSTOM BENCH SEATING WITH LOG STUMP TABLES



GENERAL PICNIC TABLE (1800 x 1400)



TALL PICNIC TABLE (1800 x 1400)



DOUBLE PICNIC TABLE (1400 x 900)





CHILDRENS PICNIC TABLE (1400 x 1400)



GIANT JENGA



FESTOON LIGHTING

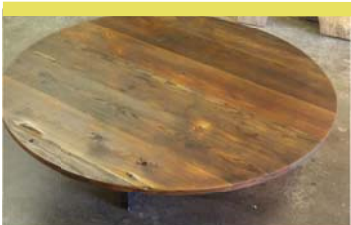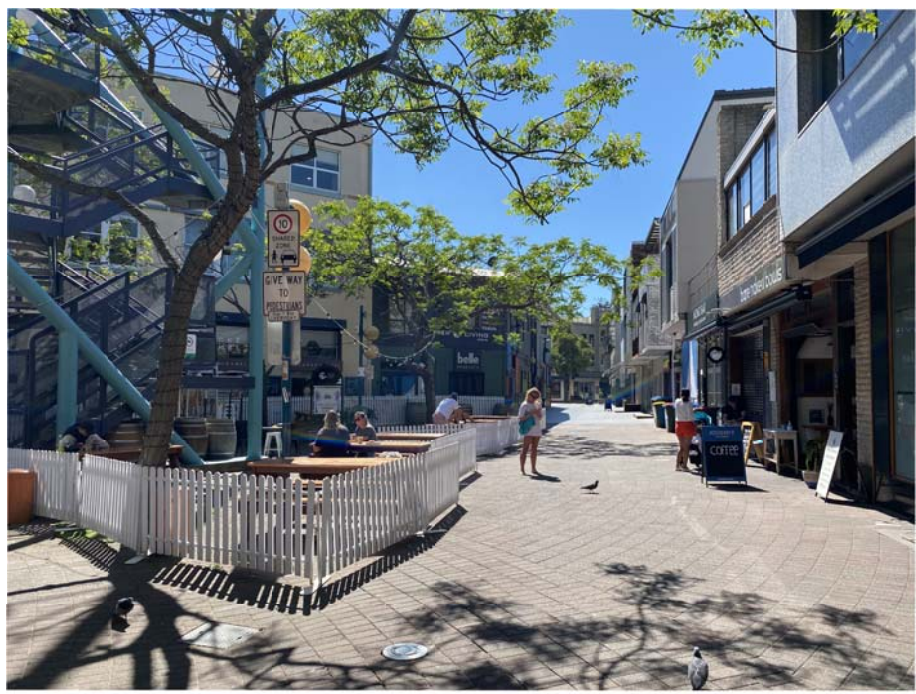


LOW TABLE WITH STOOLS



LONG BENCH SEAT



LOG STUMP TABLE WITH 2 STUMP STOOLS

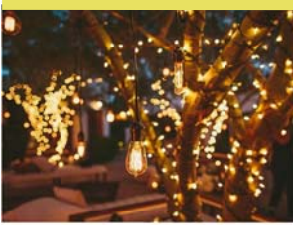

TREE FEATURE LIGHTING



GARBAGE BIN ENCLOSURE



SIGNAGE AT ENTRY (SIGNAGE ARTWORK TO BE CONFIRMED)



SIGNAGE WITHIN POP-UP AREA (SIGNAGE ARTWORK TO BE CONFIRMED)



SARM Architects

Suite 4, 7 Ridge Street
North Sydney, NSW 2060
p +61 2 9922 2799
f +61 2 9922 2755
e architects@sarm.com.au
ABN 26 000 663 623

nominated architects
Stephen Arlorn
reg. no. 7645
Robert McNamara
reg. no. 7271

Job Name
**MARKET LANE LIVE
Pop-up Wine Bar**
Market Place, Manly NSW 2095
Sheet Title
PROPOSED PLAN

Date
Oct 2021
Scale
1:100
Job No.
21012
Drawing No.
DA01
Revision
b



0 1.0 2.0 3.0 4.0 5.0



IMAGE 01



IMAGE 02



IMAGE 03



IMAGE 04



IMAGE 05



IMAGE 06

Rev	Date	Amendment	Ckd	Rev	Date	Amendment	Ckd
p1	13.10.21	Preliminary Issue, for comment - p1	RM				
p2	19.10.21	Preliminary Issue, for comment - p2	RM				
a	21.10.21	Development Application Issue - a	RM				

MARKET LANE LIVE
MUSIC • FOOD • VIBES

SARM Architects

Suite 4, 7 Ridge Street
North Sydney, NSW 2060
p +61 2 9922 2799
f +61 2 9922 2755
e architects@sarm.com.au
ABN 26 000 663 623

nominated architects
Stephen Arlorn
reg. no. 7645
Robert McNamara
reg. no. 7271

DA SUBMISSION

Job Name
**MARKET LANE LIVE
Pop-up Wine Bar**
Market Place, Manly NSW 2095

Sheet Title
IMAGES

Date
Oct 2021

Drawn
KH

Checked
RM

Authorised
RM

Scale
Job No. 21012

Drawing No.
DA02

Revision
a