


Sketch to accompany my field survey completed on 1st December 2020
RE: 23 REYNOLDS CRESCENT, BEACON HILL - BOUNDARY & LEVELS SURVEY
Reference No.: 2069-4-A

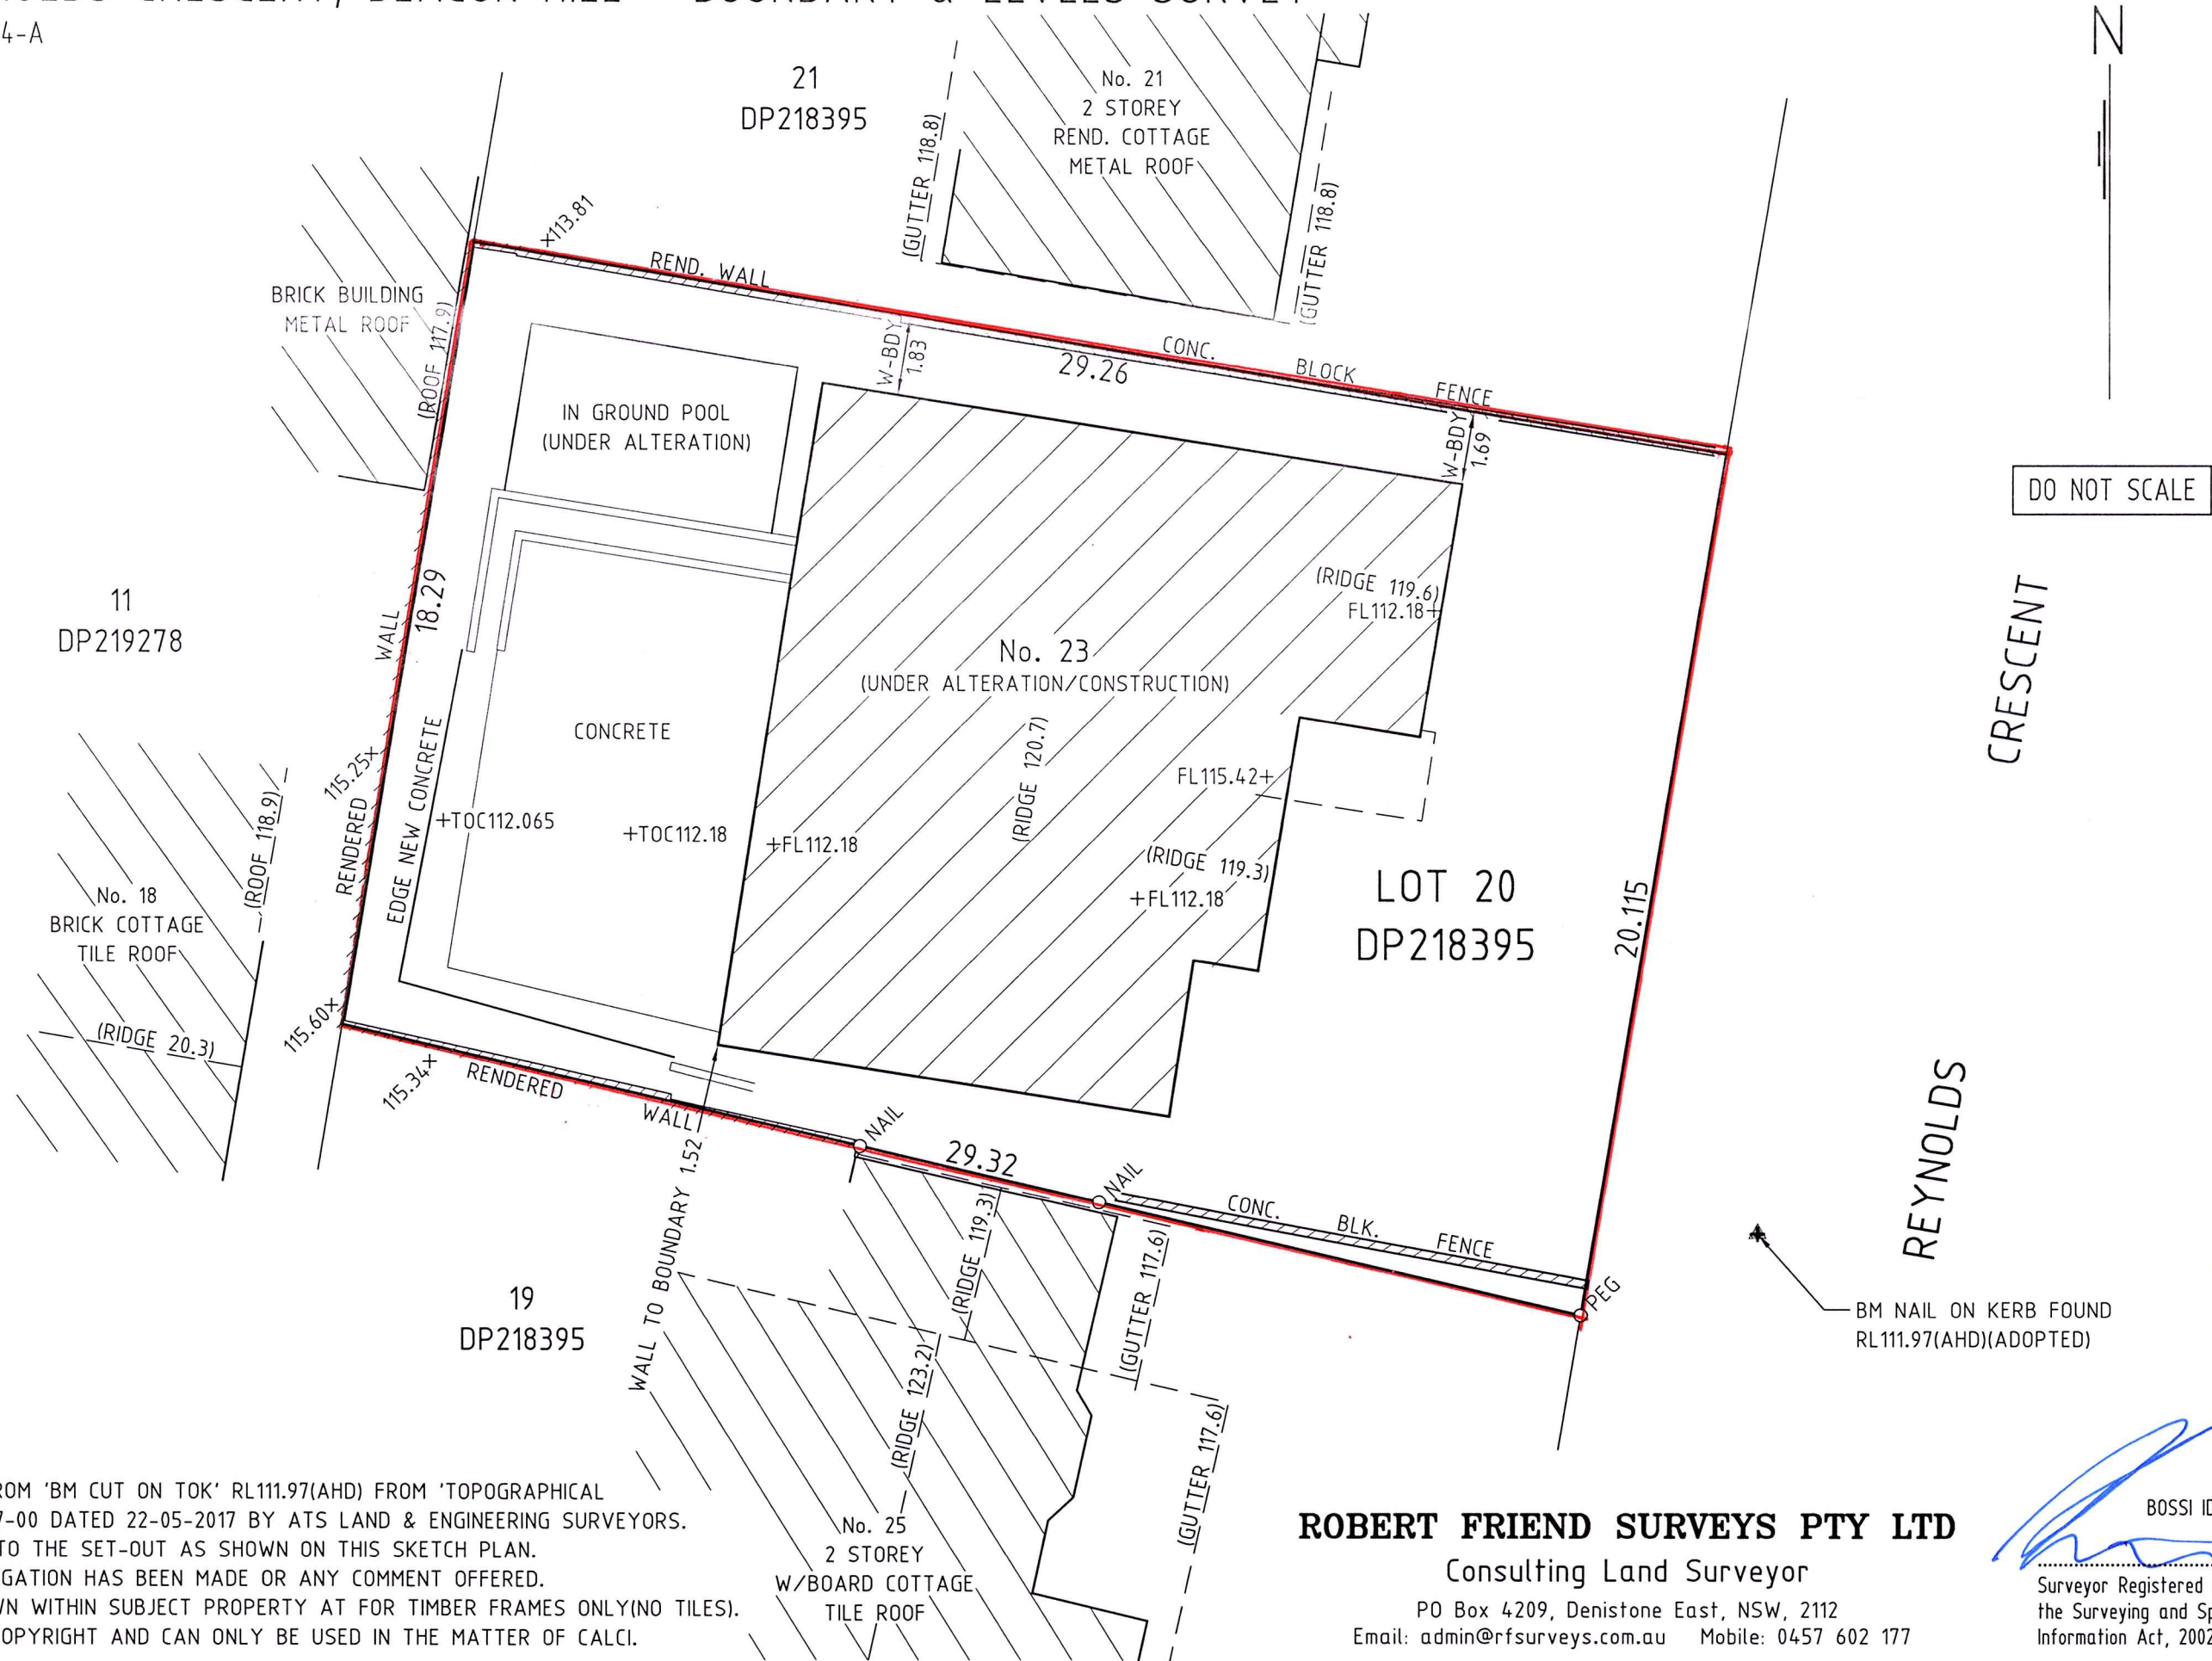

NOTES:

1. ORIGIN OF LEVELS FROM 'BM CUT ON TOK' RL111.97(AHD) FROM 'TOPOGRAPHICAL SURVEY PLAN' 10097-00 DATED 22-05-2017 BY ATS LAND & ENGINEERING SURVEYORS.
2. SURVEY IS LIMITED TO THE SET-OUT AS SHOWN ON THIS SKETCH PLAN.
NO FURTHER INVESTIGATION HAS BEEN MADE OR ANY COMMENT OFFERED.
3. RIDGE HEIGHTS SHOWN WITHIN SUBJECT PROPERTY AT FOR TIMBER FRAMES ONLY(NO TILES).
4. THIS DOCUMENT IS COPYRIGHT AND CAN ONLY BE USED IN THE MATTER OF CALCI.

ROBERT FRIEND SURVEYS PTY LTD
Consulting Land Surveyor
PO Box 4209, Denistone East, NSW, 2112
Email: admin@rfsurveys.com.au Mobile: 0457 602 177

BOSSI ID SU003841
Surveyor Registered under
the Surveying and Spatial
Information Act, 2002