


NOTE:
SKETCH PLAN ONLY. PROPERTY BOUNDARIES,
UTILITIES, KERBLINES & DIMENSIONS ARE SUBJECT TO
SURVEY AND FINAL DESIGN. TRAFFIC MEASURES
PROPOSED IN THIS PLAN ARE CONCEPT ONLY AND
ARE SUBJECT TO FINAL DESIGN BY CIVIL ENGINEERS.

— Swept Path of Vehicle Body
— Swept Path of Clearance to Vehicle Body

19.0m ARTICULATED
VEHICLE SWEEP PATHS

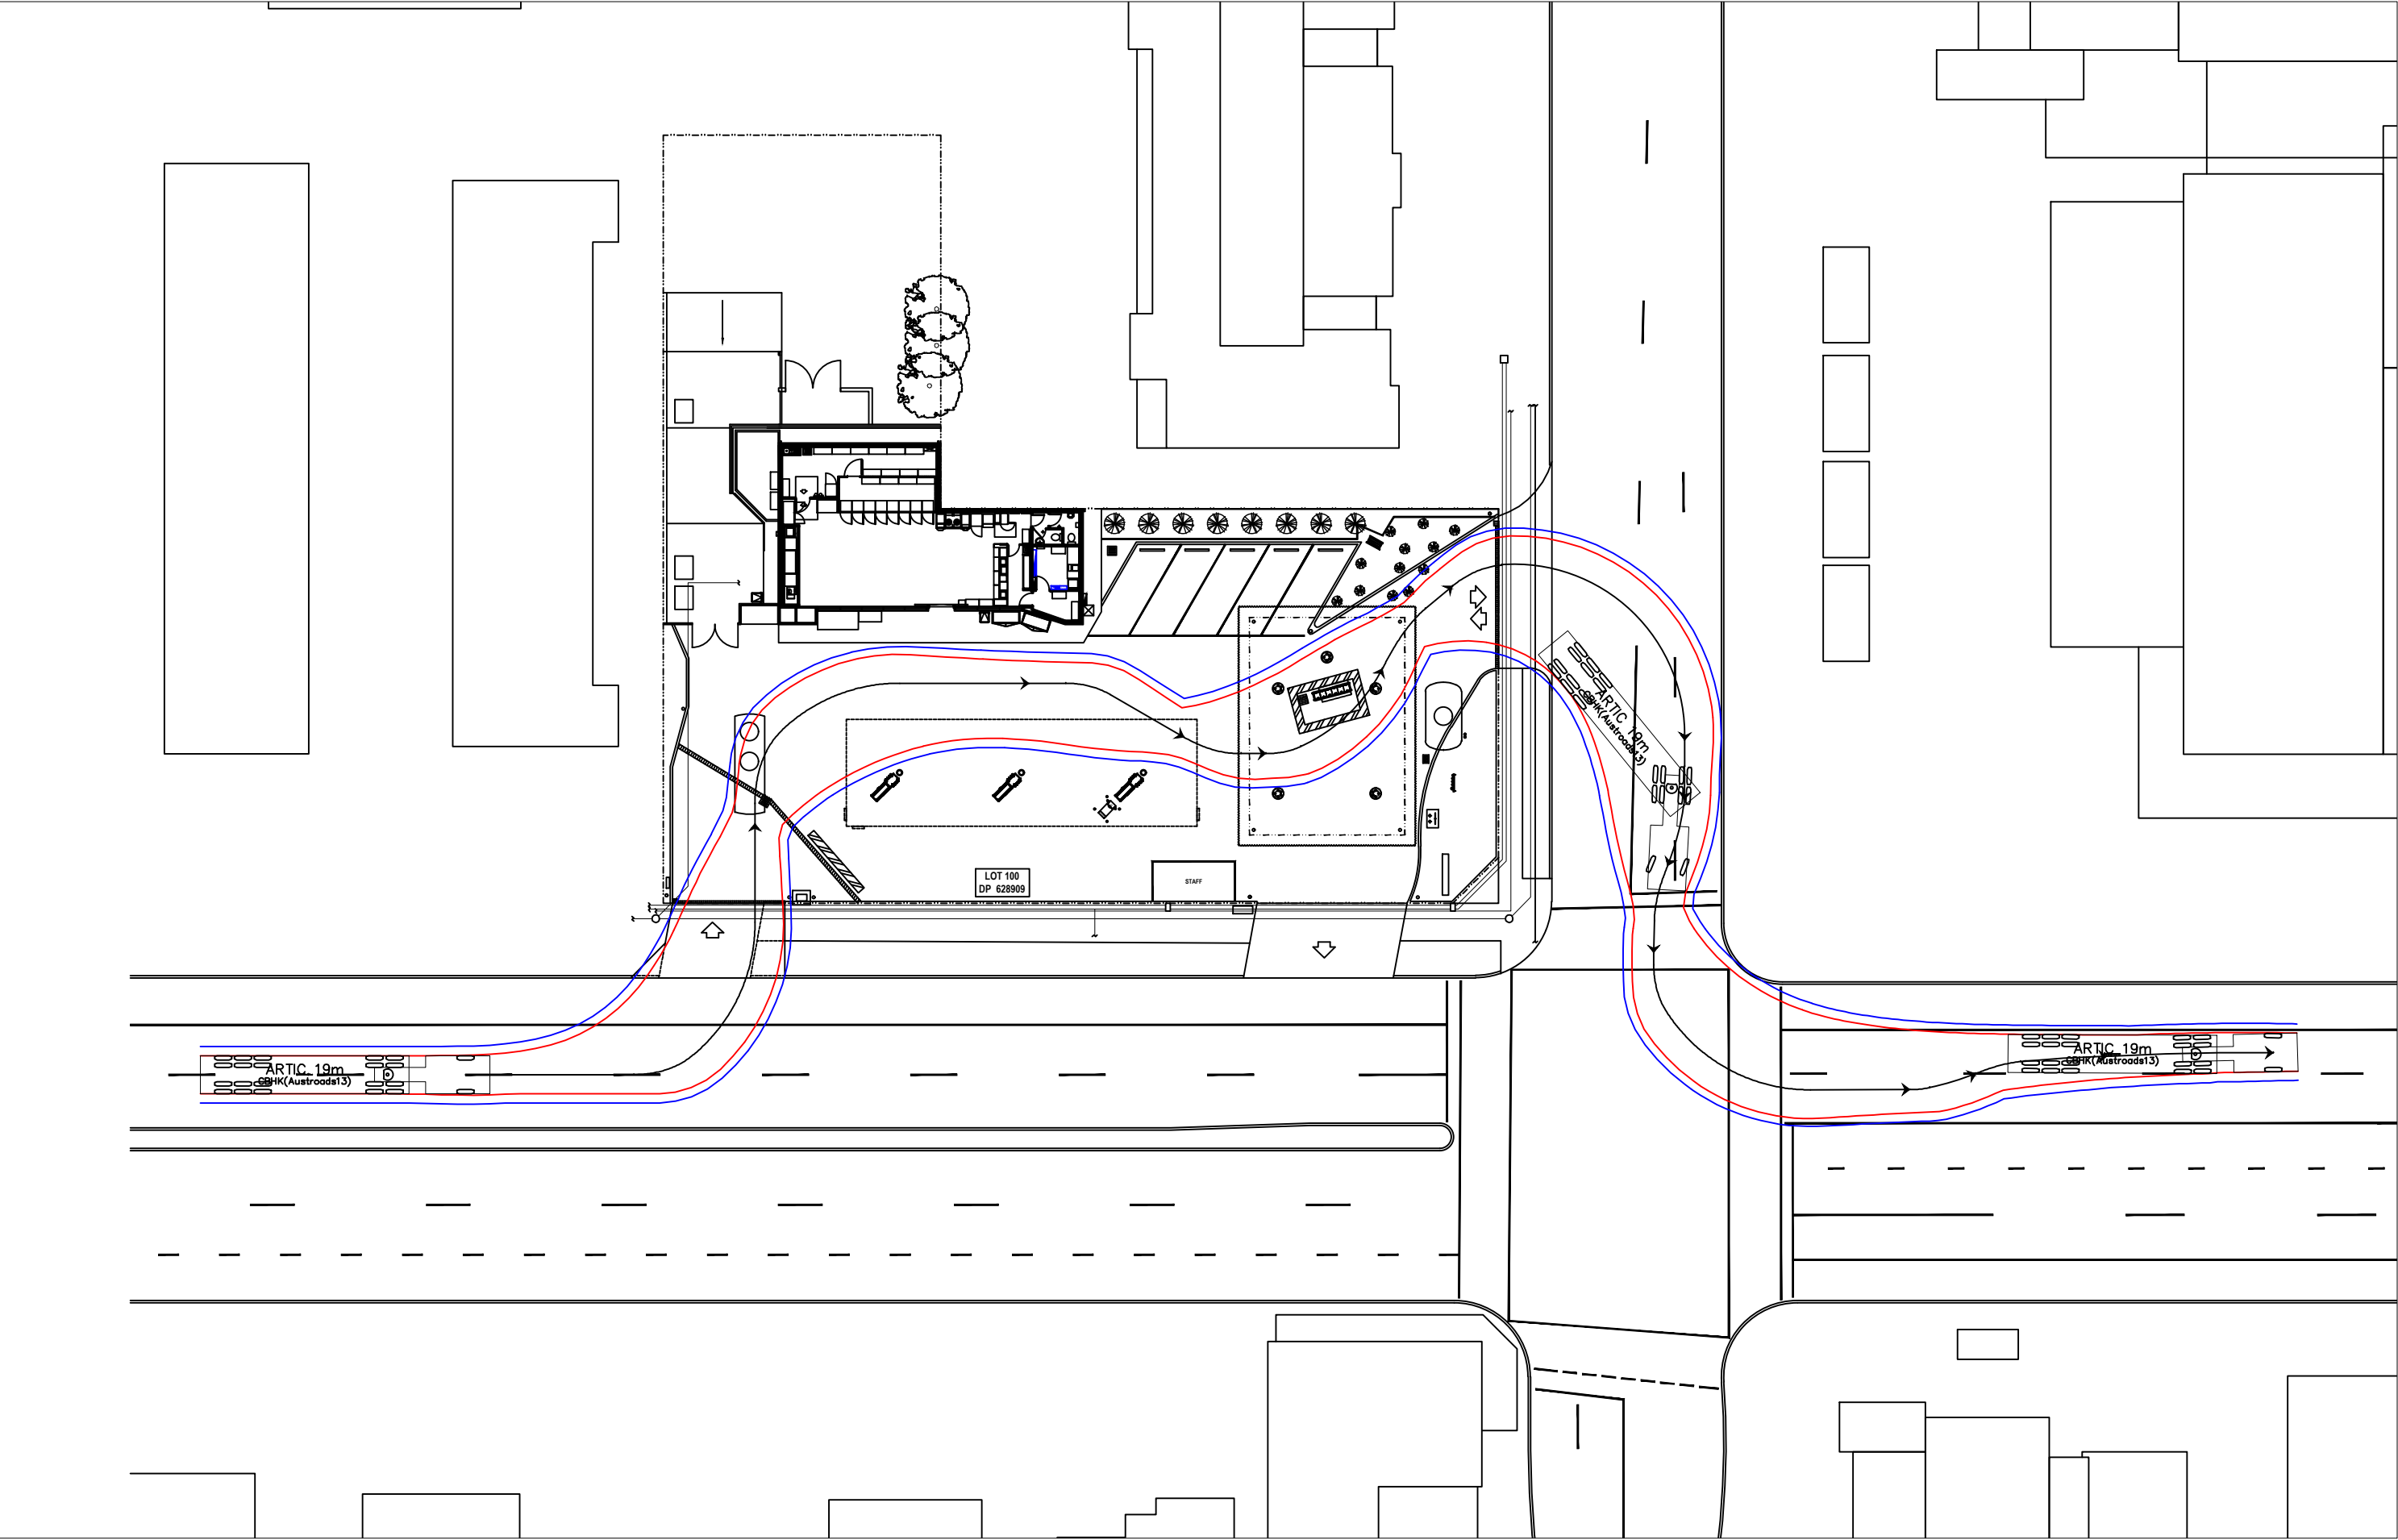

NOTE:
SKETCH PLAN ONLY. PROPERTY BOUNDARIES,
UTILITIES, KERBLINES & DIMENSIONS ARE SUBJECT TO
SURVEY AND FINAL DESIGN. TRAFFIC MEASURES
PROPOSED IN THIS PLAN ARE CONCEPT ONLY AND
ARE SUBJECT TO FINAL DESIGN BY CIVIL ENGINEERS.

— Swept Path of Vehicle Body
— Swept Path of Clearance to Vehicle Body

19.0m ARTICULATED
VEHICLE SWEEP PATHS