


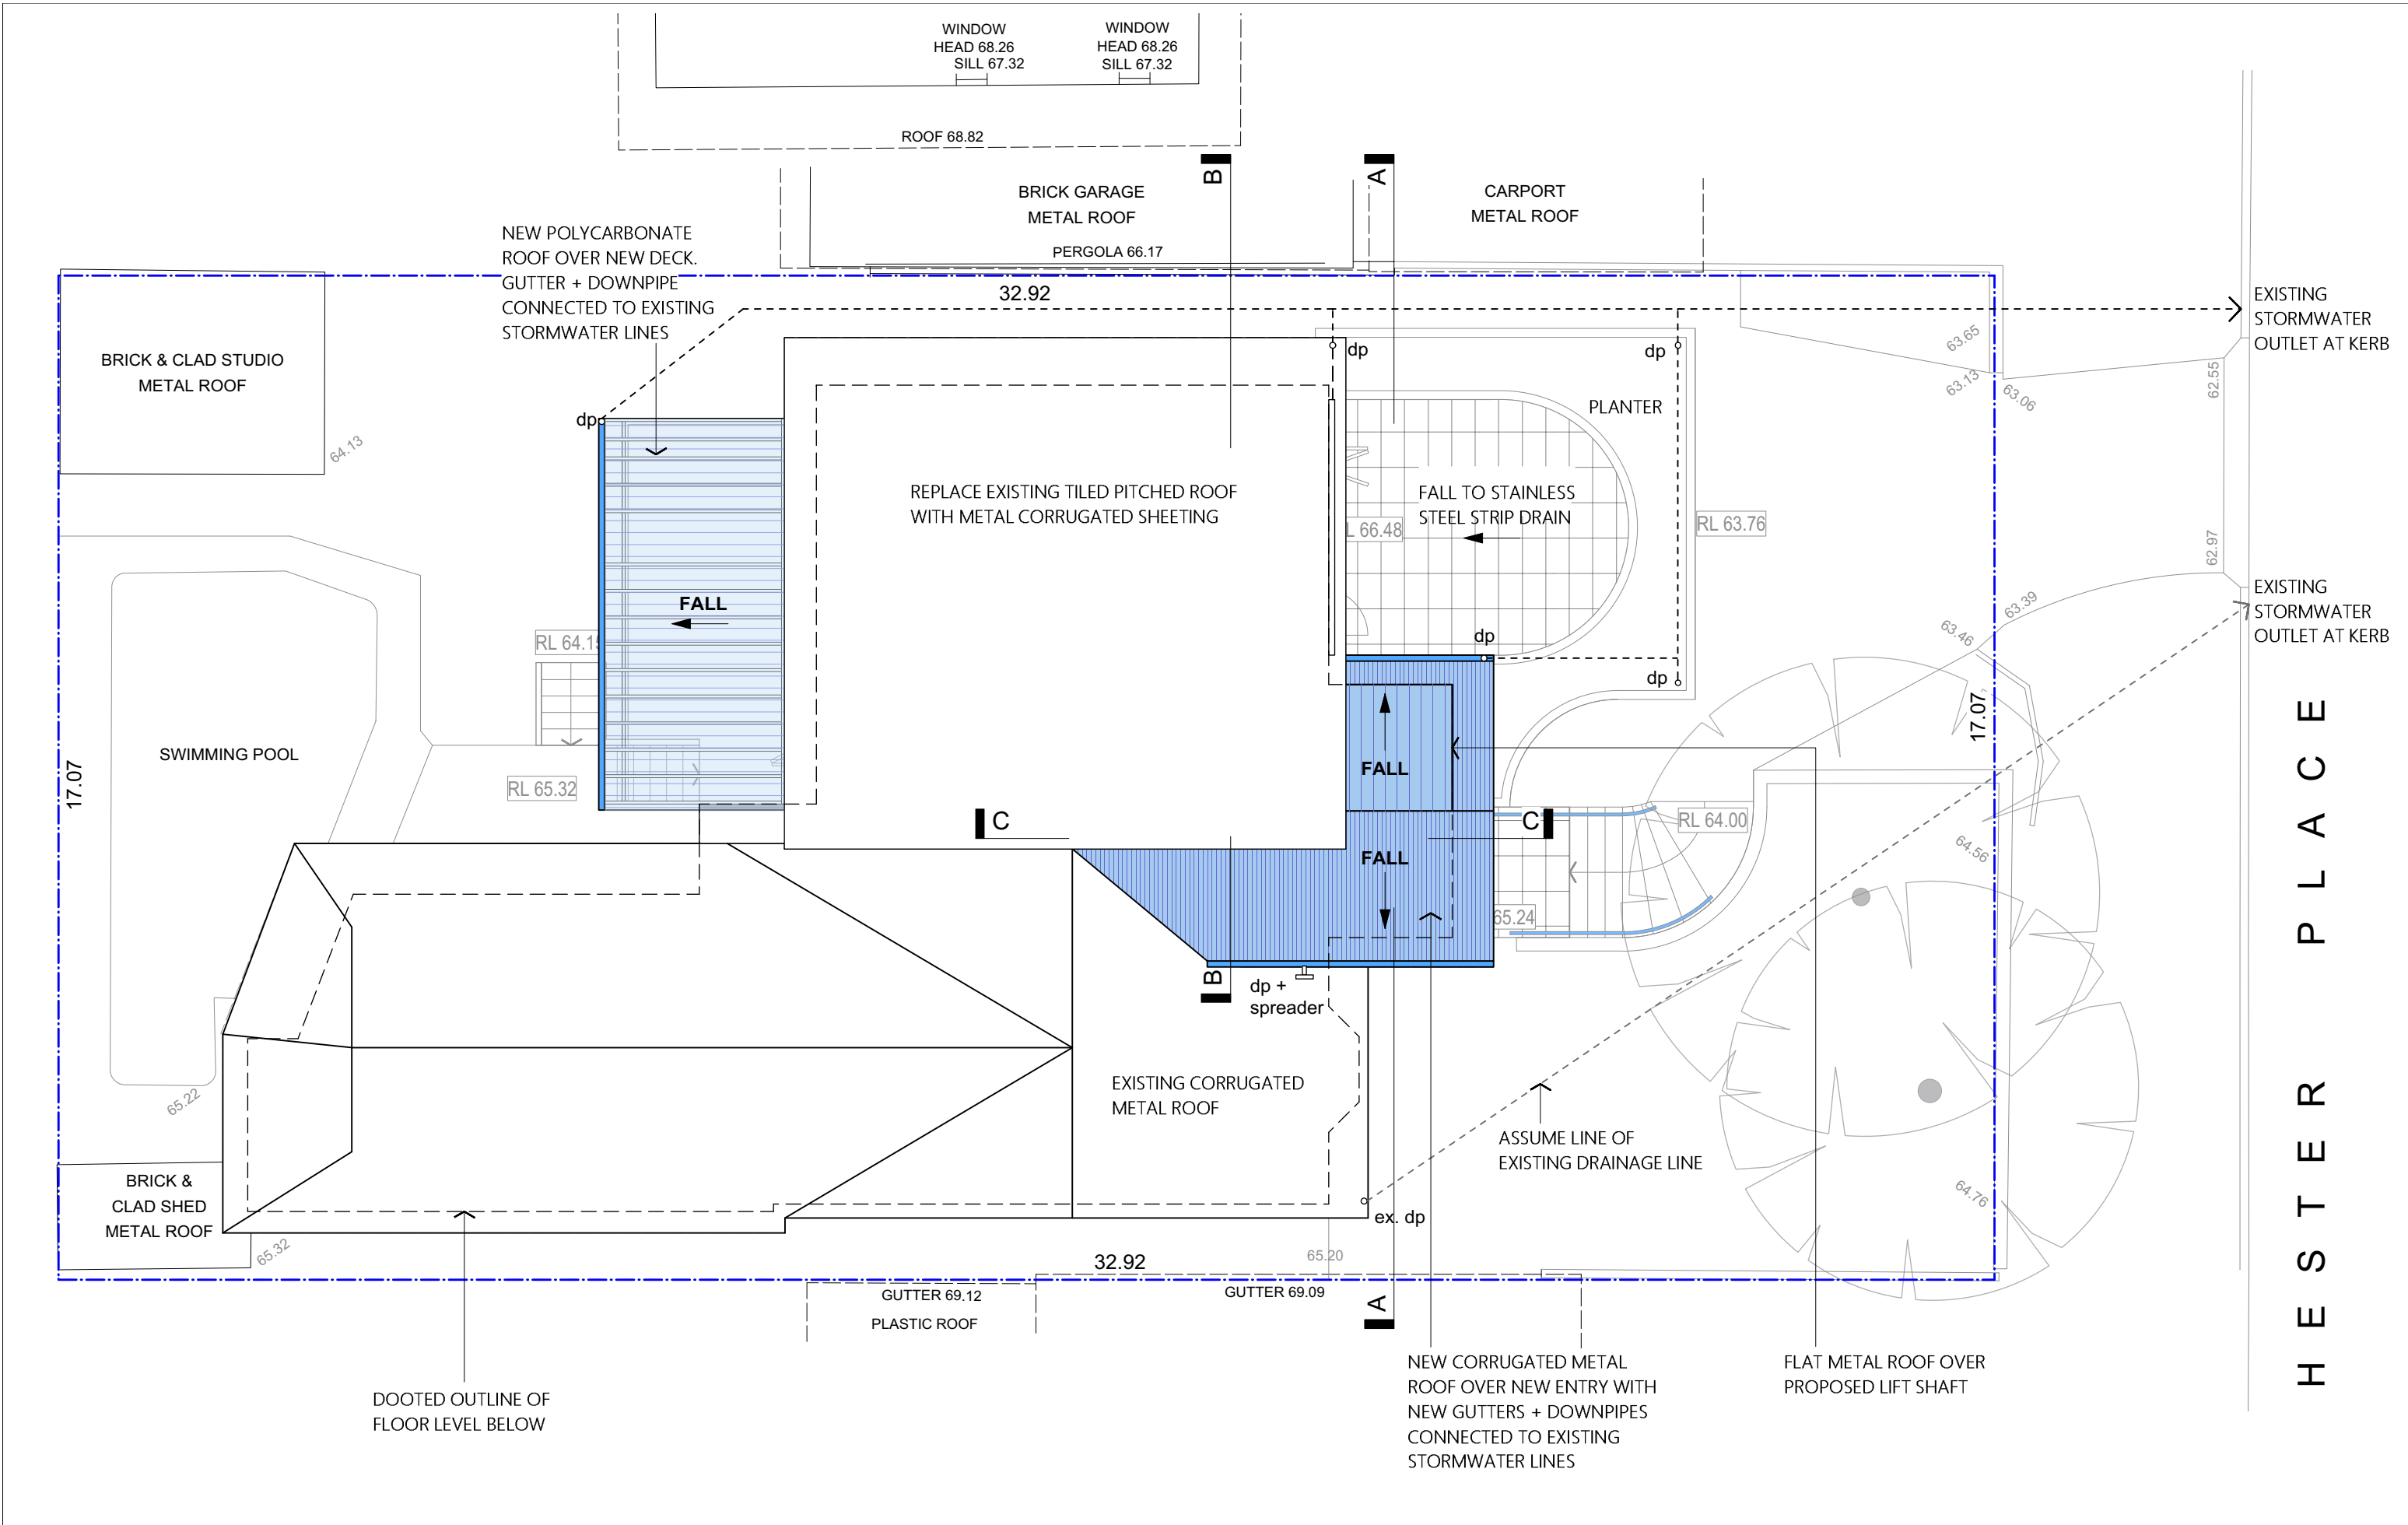

ISSUE		DATE		REVISION		DWG		PROJECT				PROJECT #					
A		07.09.2021		DA		SITE/ ROOF + STORMWATER CONCEPT PLAN				ALTERATIONS + ADDITIONS TO 9 CHESTER PLACE, NARRAWEENA (LOT 4 DP 211930)				2103			
								John Greenwood + Associates Pty Ltd				Nominated Architect		DWG #			
								ARCHITECTS PROJECT MANAGERS SHADE CONSULTANTS				Reg. No. 7579		DA01			
								Suite 1, 340 Darling Street, Balmain NSW 2041 Australia T: (02) 9818 2177 F: (02) 9818 3461 E: design@jgarchitects.com.au				SCALE @ A3 1:100@A3		DATE # SEP 2021		ISSUE	
																A	