


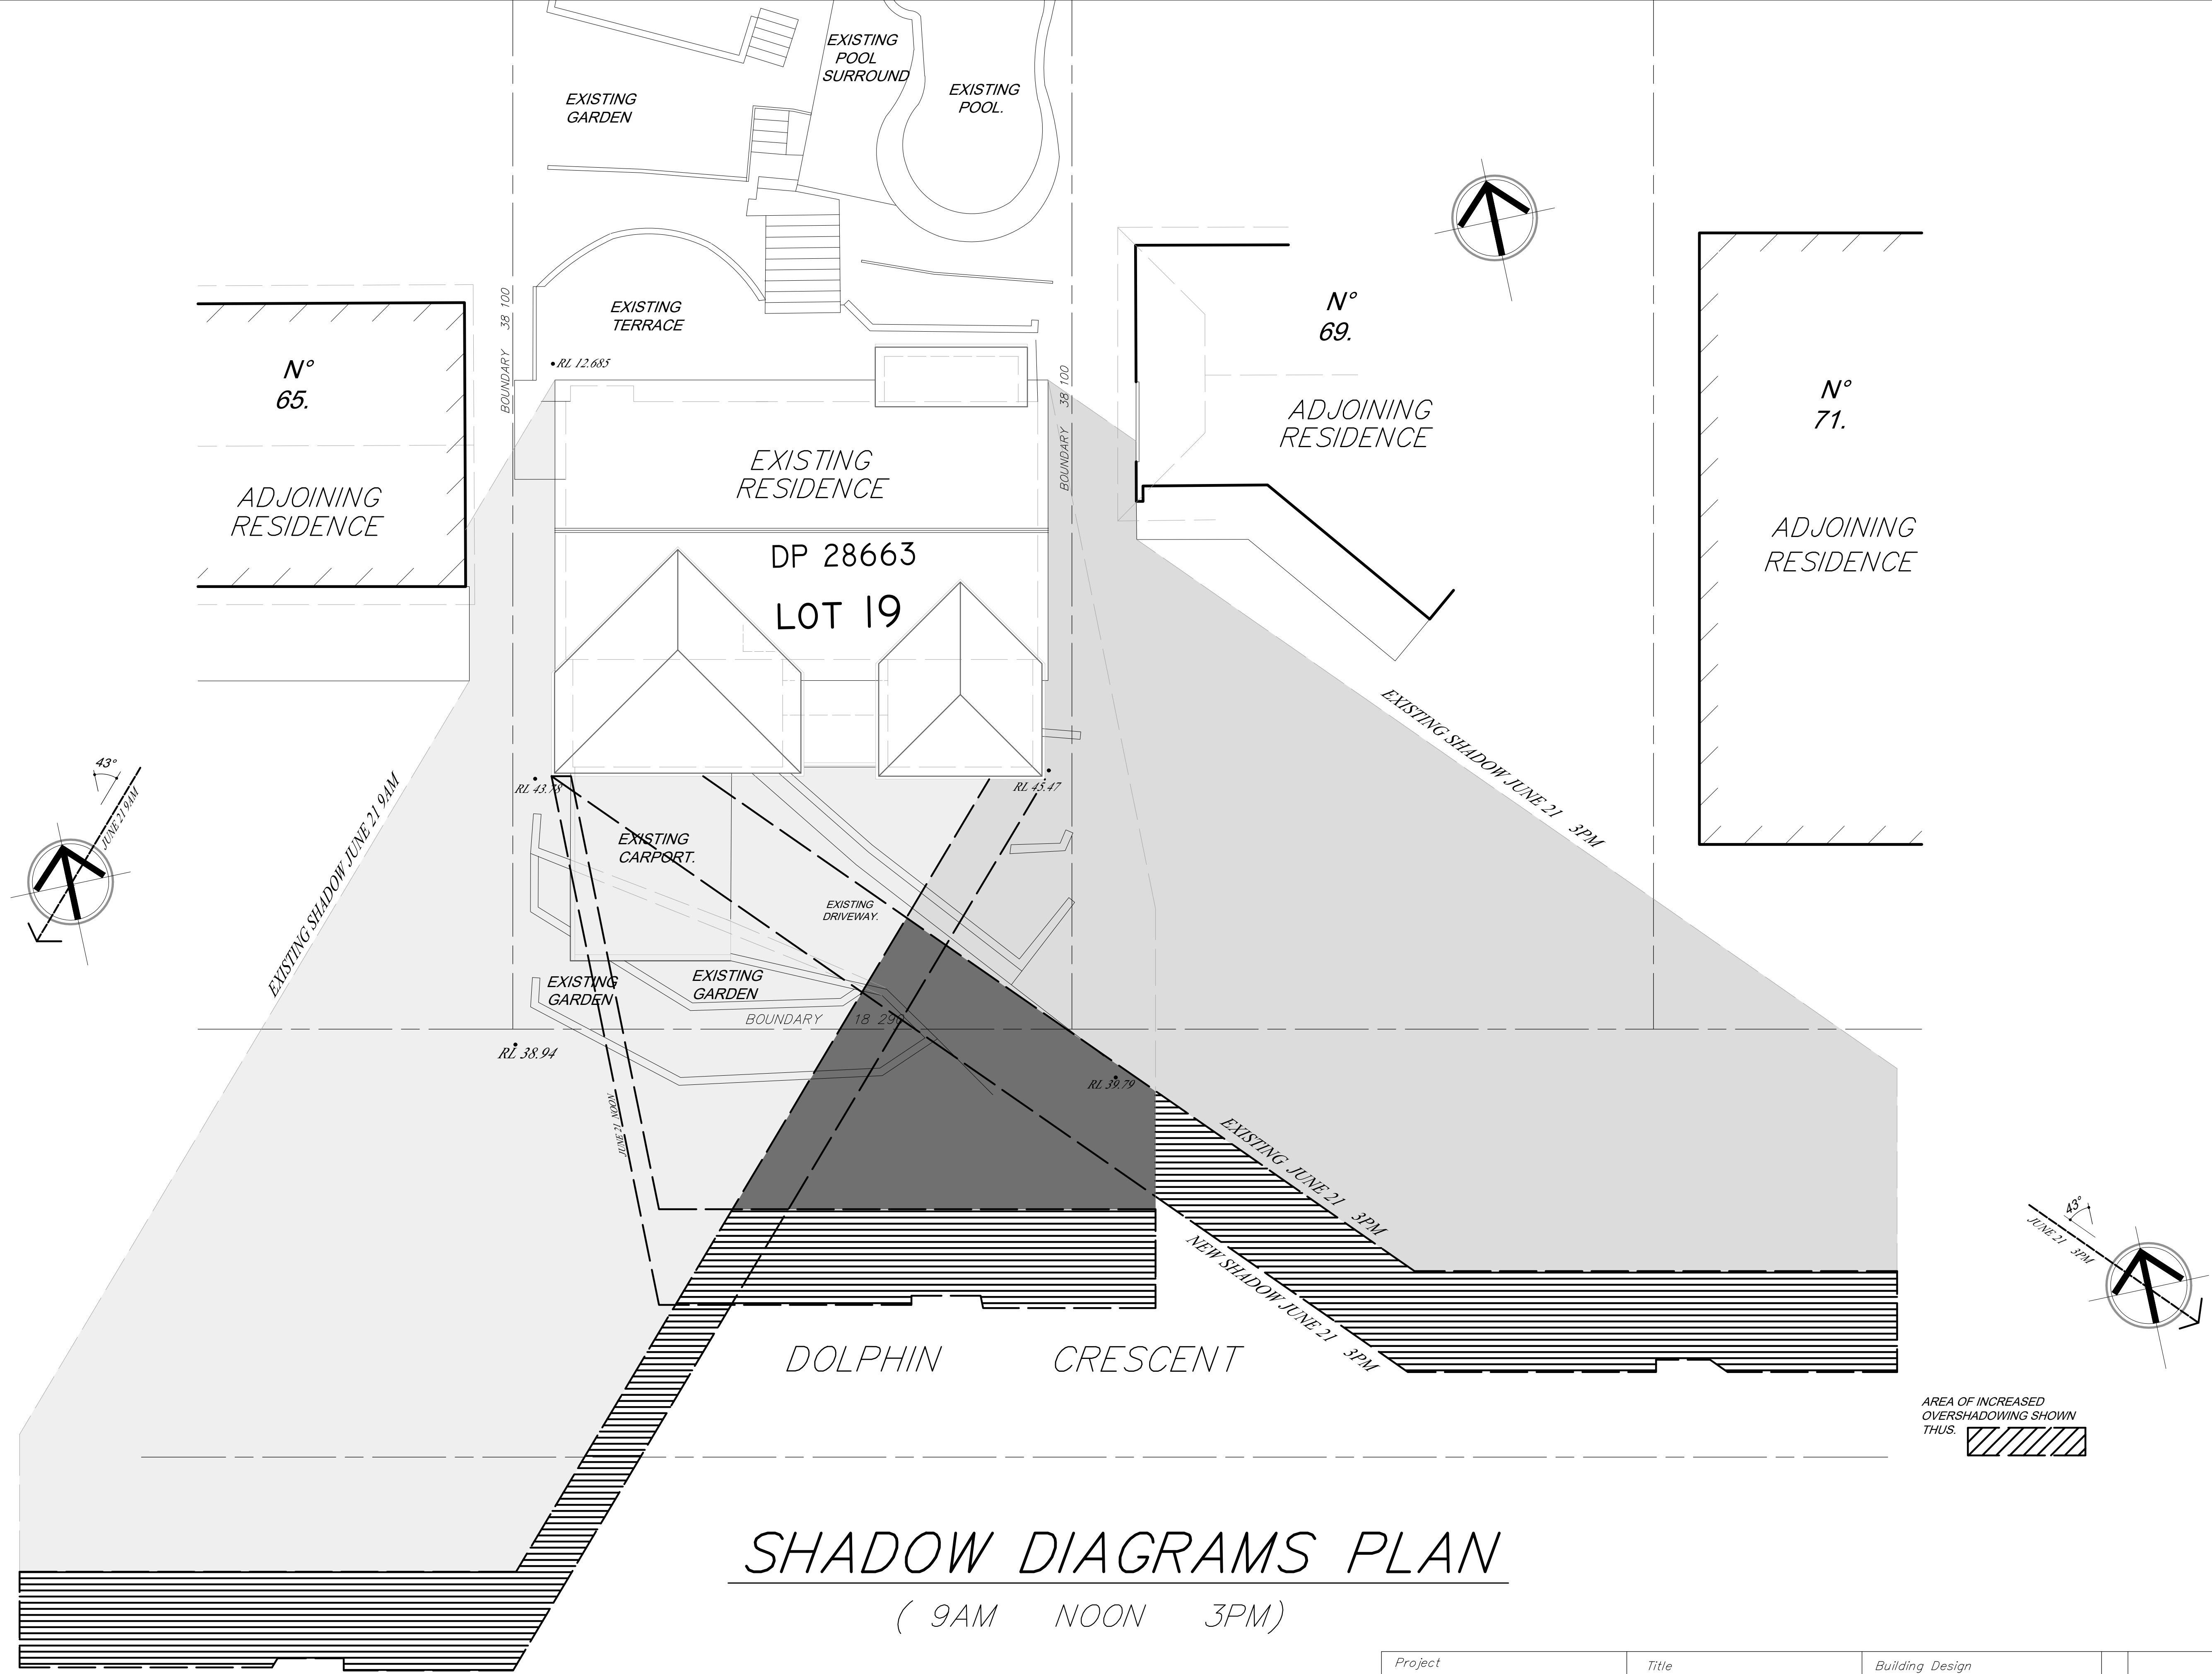

AREA OF INCREASED
OVERSHADOWING SHOWN
THUS.

AREA OF INCREASED
OVERSHADOWING SHOWN
THUS.

SHADOW DIAGRAMS PLAN

(9AM NOON 3PM)

Project		Title		Building Design			
PROPOSED ALTERATION & ADDITIONS AT 67 DOLPHIN CRESCENT AVALON FOR M & N BORAY		SHADOW DIAGRAMS PLAN		ALINEA DZINE PTY LTD			
Drawn	B B	Date	FEB 2021	Scale	1:100		
Approved		Drawing No. 20034-8		Rev			
				Director			