



OLIVER

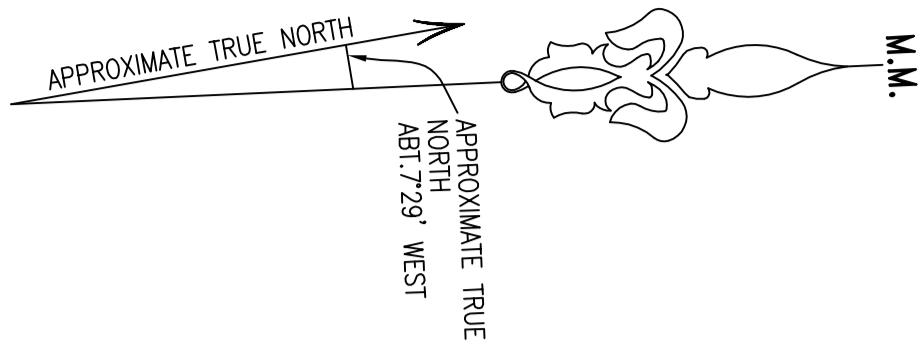

STREET

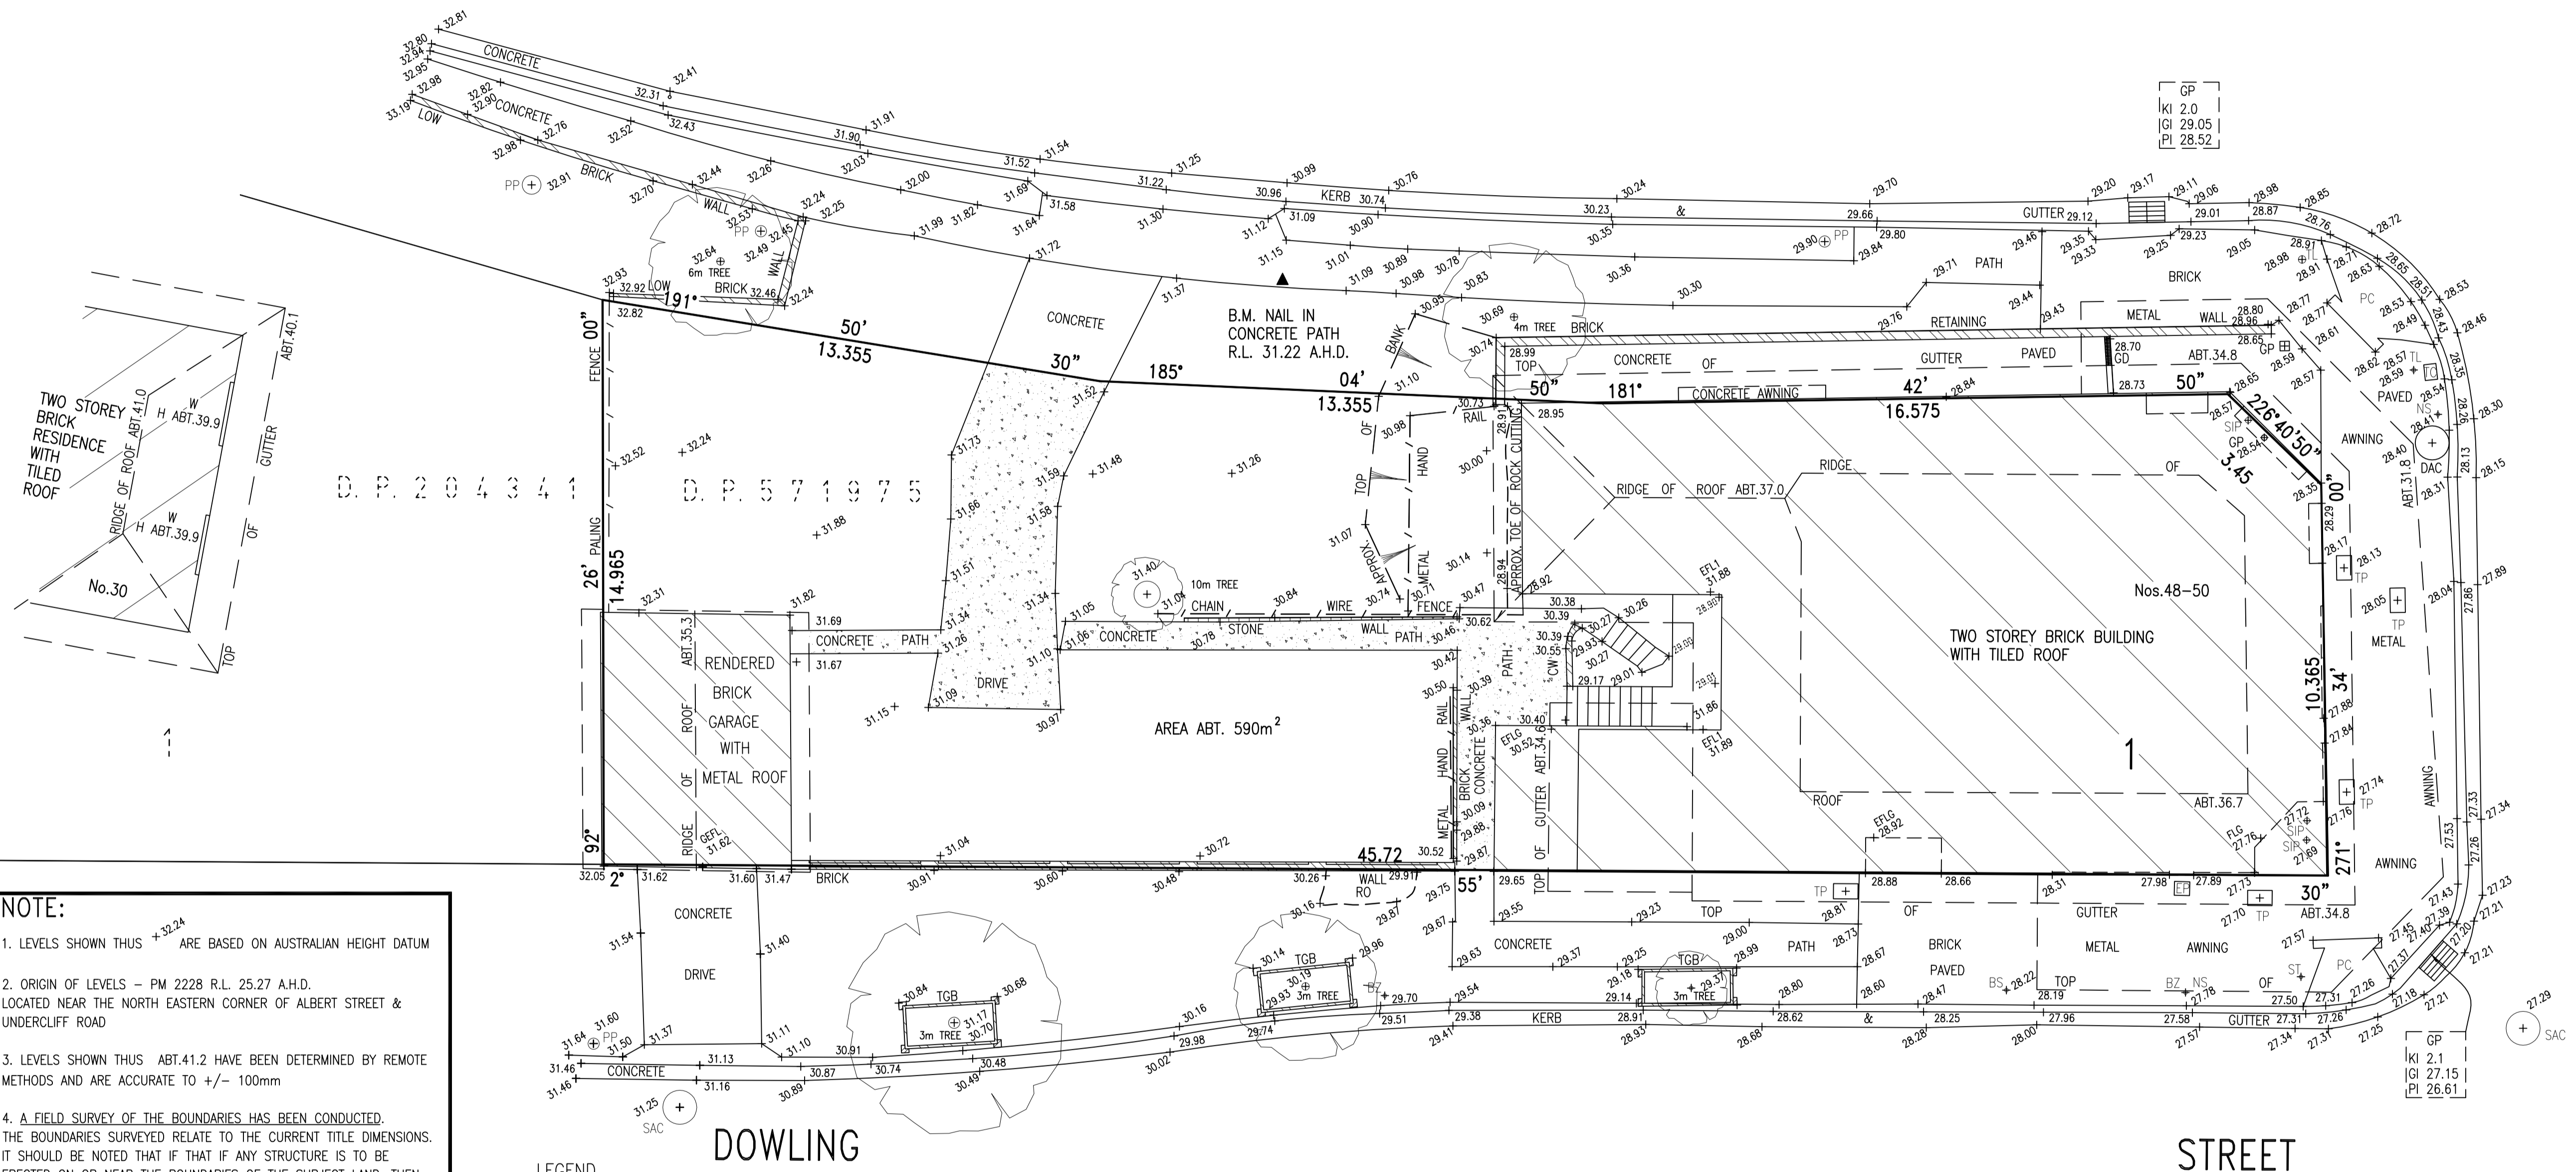

LAWRENCE STREET

NOTE:

- LEVELS SHOWN THUS +32.24 ARE BASED ON AUSTRALIAN HEIGHT DATUM
- ORIGIN OF LEVELS - PM 2228 R.L. 25.27 A.H.D. LOCATED NEAR THE NORTH EASTERN CORNER OF ALBERT STREET & UNDERCLIFF ROAD
- LEVELS SHOWN THUS ABT.41.2 HAVE BEEN DETERMINED BY REMOTE METHODS AND ARE ACCURATE TO +/- 100mm
- A FIELD SURVEY OF THE BOUNDARIES HAS BEEN CONDUCTED. THE BOUNDARIES SURVEYED RELATE TO THE CURRENT TITLE DIMENSIONS. IT SHOULD BE NOTED THAT IF THAT IF ANY STRUCTURE IS TO BE ERRECTED ON OR NEAR THE BOUNDARIES OF THE SUBJECT LAND, THEN THE BOUNDARIES OF THE SUBJECT LAND SHOULD BE MARKED.
- DO NOT SCALE - USE FIGURED BEARINGS & DISTANCES ONLY
- BASIC LEVEL AND DETAIL SURVEY ONLY - UNLESS OTHERWISE SHOWN, THE POSITION OF IMPROVEMENTS ARE APPROXIMATE. THE INFORMATION SHOWN HEREON IS ONLY TO BE USED AT AN ACCURACY OF 1:100
- THE DIAMETER, SPREAD AND HEIGHT OF ALL TREES ARE ESTIMATES ONLY. IF THEY ARE CRITICAL TO DESIGN THEN A MORE ACCURATE SURVEY WOULD BE REQUIRED.
- FEATURES & LEVELS CRITICAL TO DESIGN SHOULD BE LOCATED BY A MORE ACCURATE SURVEY
- ALL SET OUT WITH REGARD TO LEVELS SHOULD BE REFERRED TO THE BENCH MARK
- NO SERVICES SEARCH HAS BEEN CARRIED OUT FOR THIS SURVEY
- EXISTING SERVICES MAY IMPACT ON DESIGN/CONSTRUCTION - IT IS ADVISED THAT A COMPREHENSIVE SERVICES SEARCH BE CARRIED OUT PRIOR TO COMMENCEMENT OF DESIGN/CONSTRUCTION REFER "DIAL BEFORE YOU DIG" DETAILS ON THIS PLAN
- ORIGIN OF THE NORTH POINT IS D.P.978221. THE POSITION OF TRUE NORTH IS APPROXIMATE ONLY. A MORE ACCURATE SURVEY WOULD BE REQUIRED TO DETERMINE ITS EXACT POSITION.

LEGEND

- GBLH DENOTES GROUND FLOOR LEVEL BALCONY HOB
- 1BLH DENOTES FIRST FLOOR LEVEL BALCONY HOB
- BLG DENOTES GROUND FLOOR BALCONY LEVEL
- BL1 DENOTES FIRST FLOOR BALCONY LEVEL
- BS DENOTES BUS STOP
- BZ DENOTES BUS ZONE SIGN
- CW DENOTES CONCRETE WALL
- EFLG DENOTES GROUND FLOOR ENTRANCE LEVEL
- EFL1 DENOTES FIRST FLOOR ENTRANCE LEVEL
- EP DENOTES ELECTRICITY PILLAR
- FLG DENOTES GROUND FLOOR LEVEL
- GEFL DENOTES GARAGE ENTRANCE FLOOR LEVEL
- H DENOTES WINDOW HEAD AT GROUND FLOOR LEVEL
- H* DENOTES WINDOW HEAD AT FLOOR LEVEL *
- NS DENOTES NO STOPPING SIGN
- OH DENOTES OPENING HEAD
- PC DENOTES PRAM CROSSING
- PP DENOTES POWER POLE
- RO DENOTES ROCK OUTCROP
- S DENOTES WINDOW SILL AT GROUND FLOOR LEVEL
- S* DENOTES WINDOW SILL AT FLOOR LEVEL *
- SAC DENOTES SEWER ACCESS CHAMBER
- SIP DENOTES SEWER INSPECTION PIT
- ST DENOTES STOP SIGN
- TC DENOTES TRAFFIC CONTROL PIT
- TGB DENOTES TIMBER GARDEN BOX
- TL DENOTES TRAFFIC LIGHT
- TP DENOTES TELSTRA PIT
- W DENOTES WINDOW

DRAINAGE LEGEND

- DAC DENOTES DRAINAGE ACCESS CHAMBER
- GD DENOTES GRATED DRAIN
- GP DENOTES GULLY PIT
- KI DENOTES KERB INLET LENGTH
- GI DENOTES INVERT OF GRATE AT GUTTER
- PI DENOTES PIT INVERT

REGISTERED SURVEYOR
REGISTRATION No. 711


B	NOTE 4 AMENDED	26/05/21
A	INITIAL	16/03/18
ISSUE	DESCRIPTION	DATE
ISSUES		

BYRNE & ASSOCIATES PTY LIMITED
CONSULTING SURVEYORS & ENGINEERS
 63 WATERLOO STREET
 NARRABEEN 2101
 Ph: (02) 9913 7110 Fax: (02) 9913 1583
 Email: survey@byrneandassociates.com.au

LEVEL & DETAIL SURVEY OF
 LOT 1 IN D.P.571975
 Nos.48-50 LAWRENCE STREET,
 FRESHWATER

Date of Survey	14/03/2019	Prepared by	PBB	Date	16/03/18	Approved by		Date		R.R.	1:100
File Name	1100802.DWG	Sheet	1	of	2	Sheets		Plan No.	A1		1100802




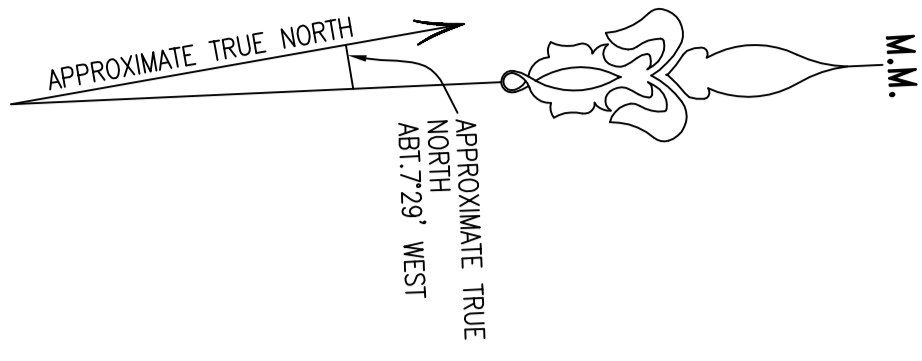


NOTE:

- LEVELS SHOWN THUS ± 32.24 ARE BASED ON AUSTRALIAN HEIGHT DATUM
- ORIGIN OF LEVELS - PM 2228 R.L. 25.27 A.H.D. LOCATED NEAR THE NORTH EASTERN CORNER OF ALBERT STREET & UNDERCLIFF ROAD
- LEVELS SHOWN THUS ABT.41.2 HAVE BEEN DETERMINED BY REMOTE METHODS AND ARE ACCURATE TO ± 100 mm
- A FIELD SURVEY OF THE BOUNDARIES HAS BEEN CONDUCTED. THE BOUNDARIES SURVEYED RELATE TO THE CURRENT TITLE DIMENSIONS. IT SHOULD BE NOTED THAT IF THAT IF ANY STRUCTURE IS TO BE ERECTED ON OR NEAR THE BOUNDARIES OF THE SUBJECT LAND, THEN THE BOUNDARIES OF THE SUBJECT LAND SHOULD BE MARKED.
- DO NOT SCALE - USE FIGURED BEARINGS & DISTANCES ONLY
- BASIC LEVEL AND DETAIL SURVEY ONLY - UNLESS OTHERWISE SHOWN, THE POSITION OF IMPROVEMENTS ARE APPROXIMATE. THE INFORMATION SHOWN HEREON IS ONLY TO BE USED AT AN ACCURACY OF 1:100
- THE DIAMETER, SPREAD AND HEIGHT OF ALL TREES ARE ESTIMATES ONLY. IF THEY ARE CRITICAL TO DESIGN THEN A MORE ACCURATE SURVEY WOULD BE REQUIRED.
- FEATURES & LEVELS CRITICAL TO DESIGN SHOULD BE LOCATED BY A MORE ACCURATE SURVEY
- ALL SET OUT WITH REGARD TO LEVELS SHOULD BE REFERRED TO THE BENCH MARK
- NO SERVICES SEARCH HAS BEEN CARRIED OUT FOR THIS SURVEY
- EXISTING SERVICES MAY IMPACT ON DESIGN/CONSTRUCTION - IT IS ADVISED THAT A COMPREHENSIVE SERVICES SEARCH BE CARRIED OUT PRIOR TO COMMENCEMENT OF DESIGN/CONSTRUCTION REFER "DIAL BEFORE YOU DIG" DETAILS ON THIS PLAN
- ORIGIN OF THE NORTH POINT IS D.P.978221. THE POSITION OF TRUE NORTH IS APPROXIMATE ONLY. A MORE ACCURATE SURVEY WOULD BE REQUIRED TO DETERMINE ITS EXACT POSITION.

LEGEND

GBLH DENOTES GROUND FLOOR LEVEL BALCONY HOB
 1BLH DENOTES FIRST FLOOR LEVEL BALCONY HOB
 BLG DENOTES GROUND FLOOR BALCONY LEVEL
 BL1 DENOTES FIRST FLOOR BALCONY LEVEL
 BS DENOTES BUS STOP
 BZ DENOTES BUS ZONE SIGN
 CW DENOTES CONCRETE WALL
 EFLG DENOTES GROUND FLOOR ENTRANCE LEVEL
 EFL1 DENOTES FIRST FLOOR ENTRANCE LEVEL
 EP DENOTES ELECTRICITY PILLAR
 FLG DENOTES GROUND FLOOR LEVEL
 GEFL DENOTES GARAGE ENTRANCE FLOOR LEVEL
 H DENOTES WINDOW HEAD AT GROUND FLOOR LEVEL
 H* DENOTES WINDOW HEAD AT FLOOR LEVEL *
 NS DENOTES NO STOPPING SIGN
 OH DENOTES OPENING HEAD
 PC DENOTES PRAM CROSSING
 PP DENOTES POWER POLE
 RO DENOTES ROCK OUTCROP
 S DENOTES WINDOW SILL AT GROUND FLOOR LEVEL
 S* DENOTES WINDOW SILL AT FLOOR LEVEL *
 SAC DENOTES SEWER ACCESS CHAMBER
 SIP DENOTES SEWER INSPECTION PIT
 ST DENOTES STOP SIGN
 TC DENOTES TRAFFIC CONTROL PIT
 TGB DENOTES TIMBER GARDEN BOX
 TL DENOTES TRAFFIC LIGHT
 TP DENOTES TELSTRA PIT
 W DENOTES WINDOW

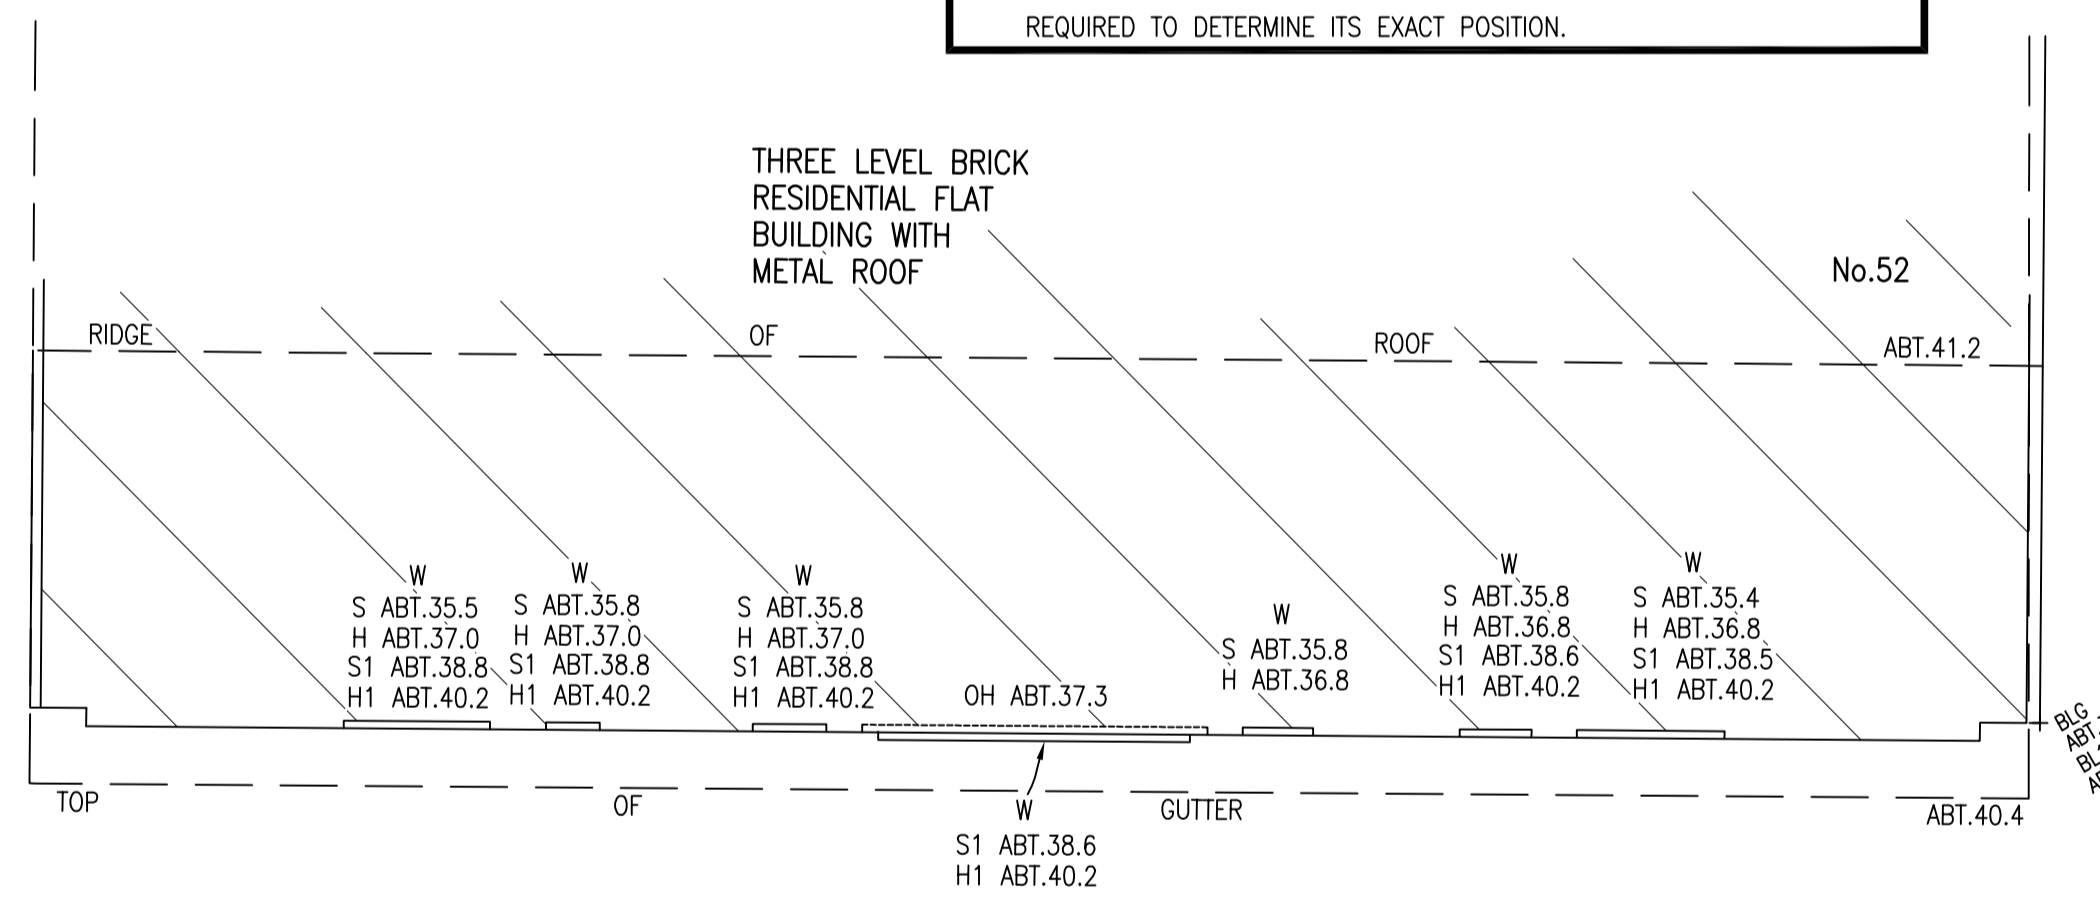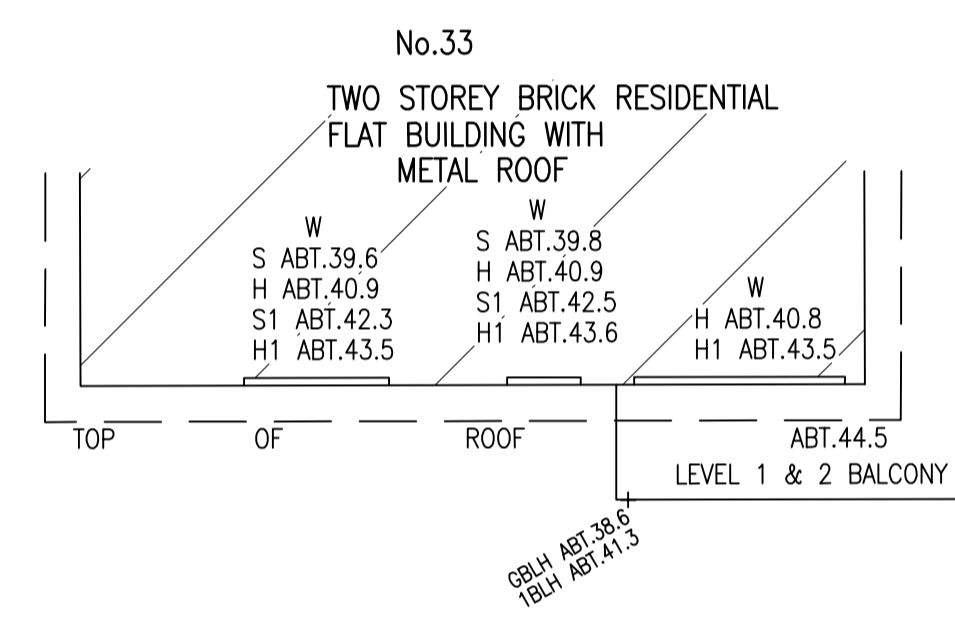

S. P. 4 7 0 2

S. P. 4 7 1 9 0

LAWRENCE STREET

OLIVER

STREET



[Signature]
 REGISTERED SURVEYOR
 REGISTRATION No.711

B	NOTE 4 AMENDED	26/05/21
A	INITIAL	16/03/18
ISSUE	DESCRIPTION	DATE
ISSUES		

BYRNE & ASSOCIATES PTY LIMITED
 CONSULTING SURVEYORS & ENGINEERS
 63 WATERLOO STREET
 NARRABEEN 2101
 Ph: (02) 9913 7110 Fax: (02) 9913 1583
 Email: survey@byrneandassociates.com.au

LEVEL & DETAIL SURVEY OF
 LOT 1 IN D.P.571975
 Nos.48-50 LAWRENCE STREET,
 FRESHWATER



Date of Survey	14/03/2019	Prepared by	PBB	Date	16/03/18	Approved by		Date		R/R	1:100
File Name	1100802.DWG	Sheet	1	2	Sheets	Plan No. A1 - 1100802					