



100 101 102 

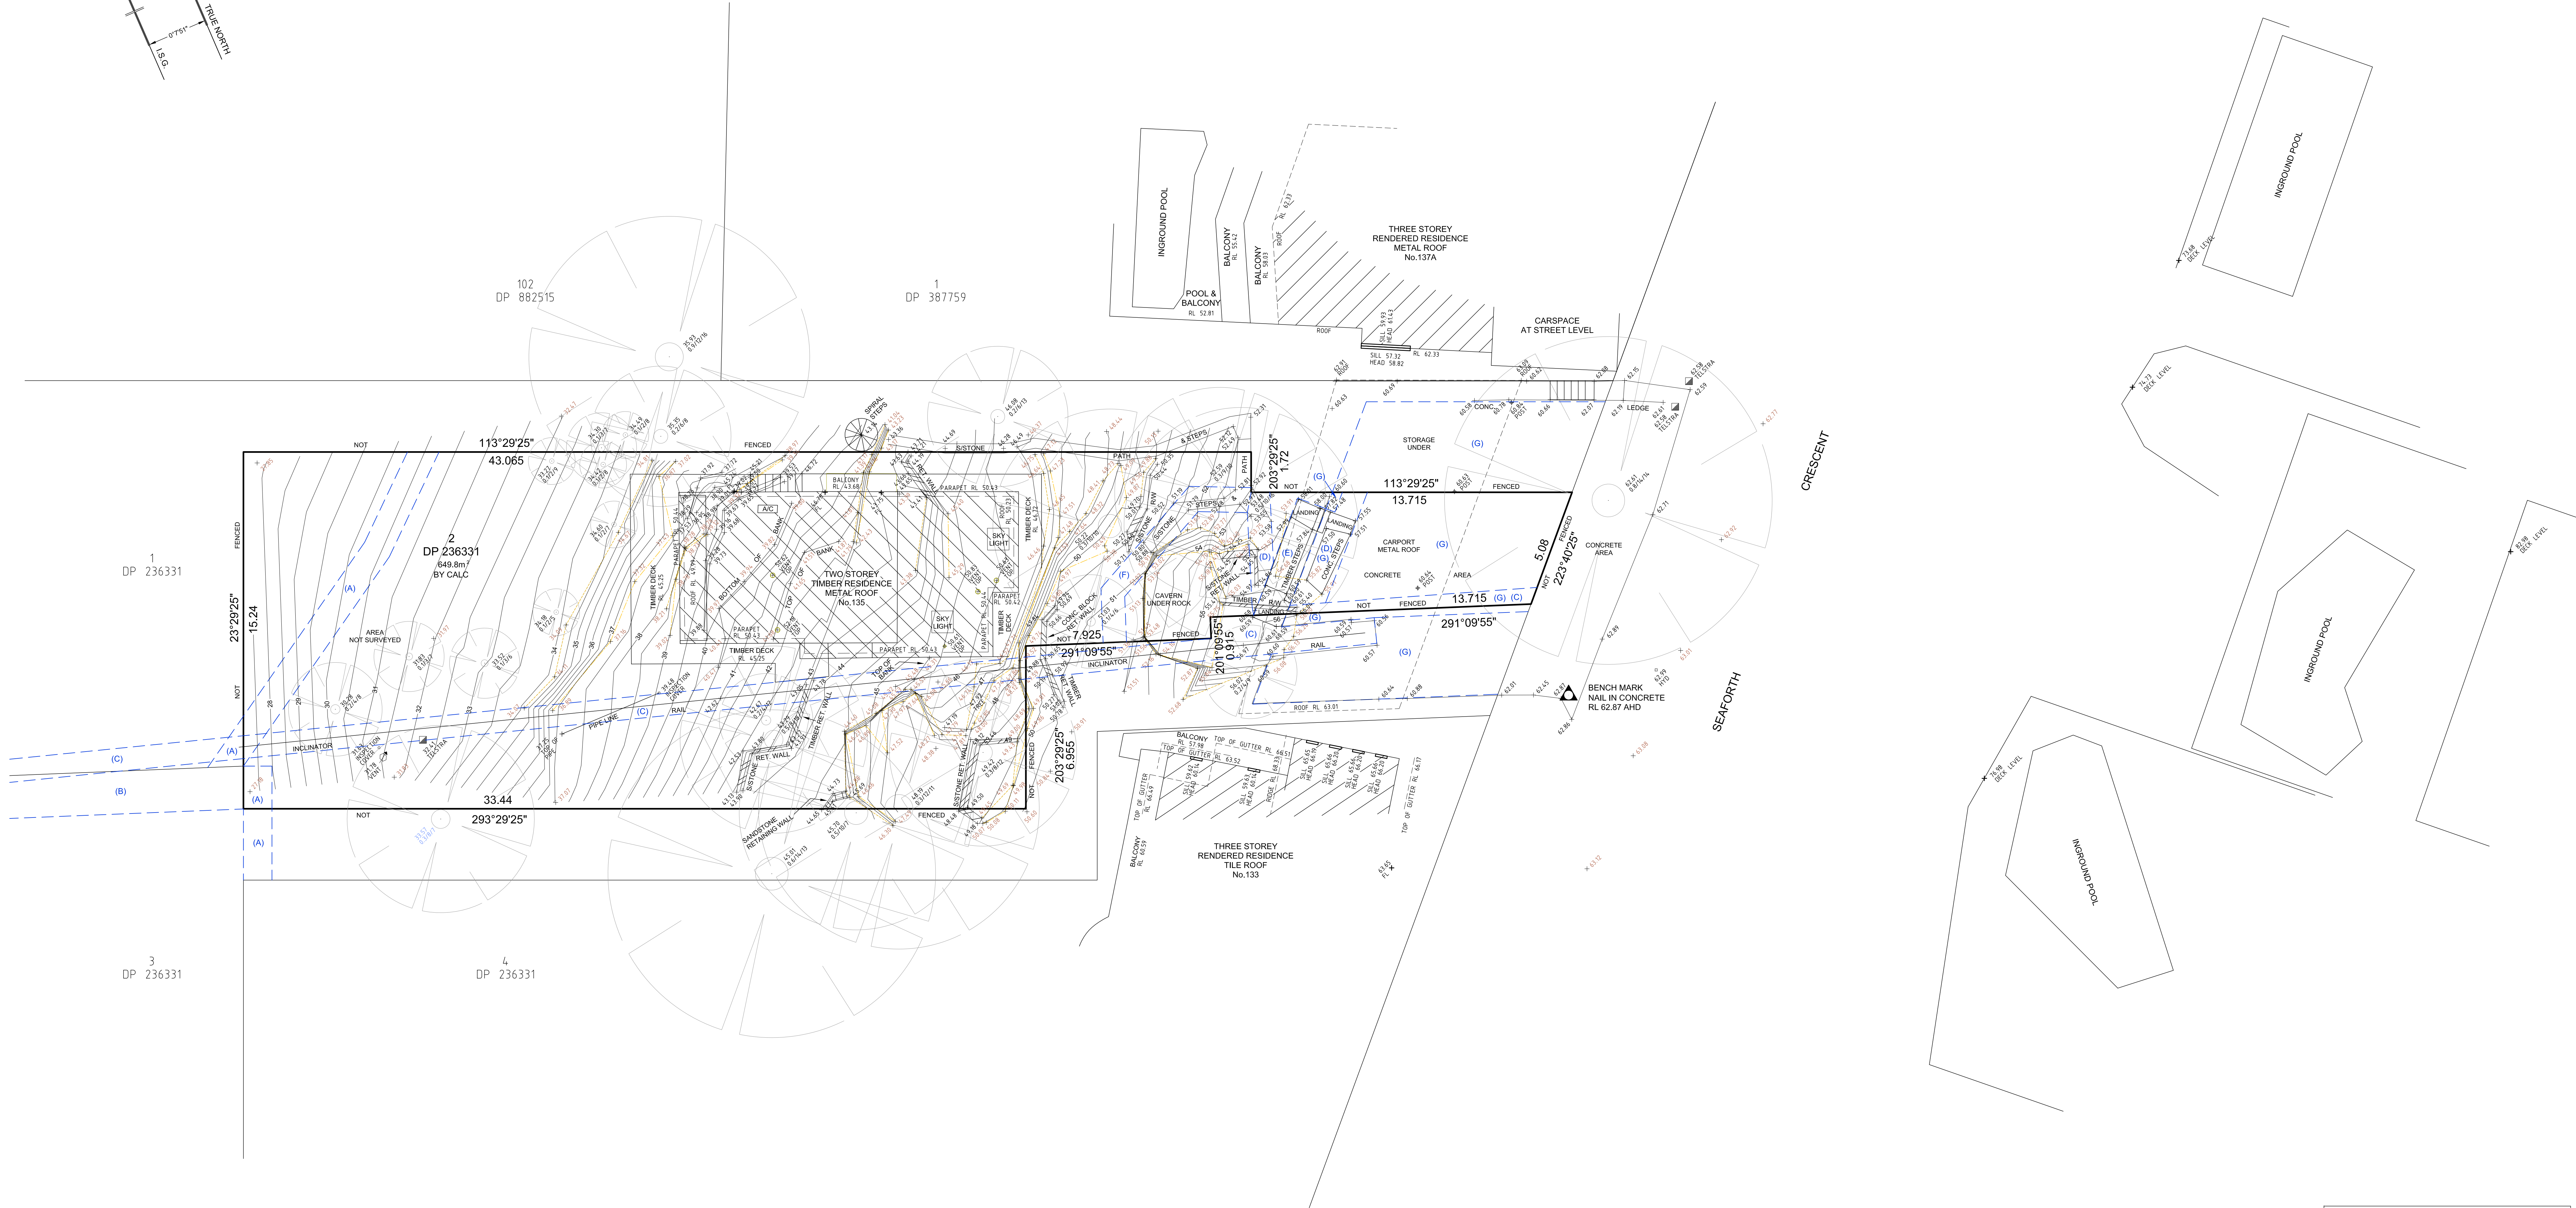

- LEGEND:
- DENOTES TOP OF ROCK
  - DENOTES BOTTOM OF ROCK
- (A) EASEMENT TO DRAIN WATER 1.22 WIDE  
(B) EASEMENT TO DRAIN WATER 1.83 WIDE  
(C) EASEMENT FOR MECHANICAL WAY VARIABLE WIDTH  
AND EASEMENT FOR SERVICES  
(D) RIGHT OF FOOTWAY VARIABLE WIDTH  
(E) RIGHT OF FOOTWAY 1.3 WIDE  
(F) RIGHT OF FOOTWAY 1 WIDE  
(G) EASEMENT FOR SUPPORT

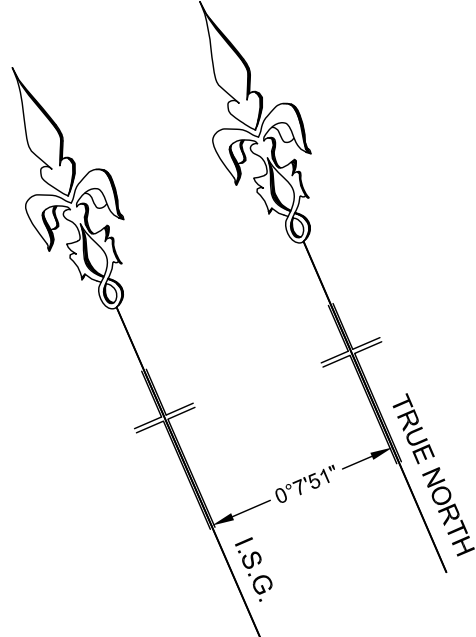

NOTES

LOT AREAS AND BOUNDARY DIMENSIONS HAVE BEEN COMPILED FROM DEPOSITED PLANS AVAILABLE AT LAND AND PROPERTY INFORMATION. NO BOUNDARY SURVEY OR INVESTIGATION HAS BEEN MADE AND NO BOUNDARIES HAVE BEEN MARKED. ACCORDINGLY THE POSITION OF IMPROVEMENTS RELATIVE TO BOUNDARIES SHOWN HEREON IS DIAGRAMMATIC ONLY.

BEARINGS SHOWN ON THIS PLAN ARE ORIENTATED TO L.S.G. NORTH VISE OF 880515. IF SHADOW DIAGRAMS ARE TO BE CALCULATED THEY MUST BE CALCULATED USING TRUE NORTH.

THE BOUNDARY LOCATIONS SHOWN ON THIS PLAN ARE PROVISIONAL AND SUBJECT TO FURTHER SURVEY.

ONLY VISIBLE SERVICES HAVE BEEN LOCATED ON THIS SURVEY.

UNDERGROUND SERVICES NOT INVESTIGATED. IT IS THE RESPONSIBILITY OF THE DESIGNER AND THE CONSTRUCTING ORGANISATION TO HAVE AN UNDERGROUND SERVICES STUDY MADE. IN THIS REGARD THE DESIGNER, THE CONSTRUCTOR AND THEIR CONTRACTORS SHOULD DIAL BEFORE THEY DIG.

CONTOUR INTERVAL 1.5m MAJOR, 0.5m MINOR.

0.3 TRUNK DIAMETER 6m FOLIAGE SPREAD 8m HEIGHT 27.65 RL AT BASE OF TREE  
TREE SIZES ARE ESTIMATES ONLY



**USHER & COMPANY**  
Surveying & Land Development Consultants  
A.B.N. 70 128 414 662

Suite 23, 1-3 Havilah Street, Chatswood NSW 2057  
PO Box 1199, CHATSWOOD NSW 2057  
Phone: (02) 9411 8166  
Fax: (02) 9411 8177  
Email: admin@usherandcompany.com.au

Amendments		
ISSUE	DATE	DETAILS
PRELIM	12-10-2012	
INITIAL	10-10-2012	
1	18-10-2012	ADJOINING ELEVATIONS AND ADJOINING POOL DECKS ADDED
2	12-11-2012	SUBJECT LOT BUILDING ELEVATIONS ADDED. ADDITIONAL TREES AND SPOT HEIGHTS AT REAR OF LOT ADDED

PLAN:

SHOWING DETAIL AND LEVELS  
AT No.135 SEAFORTH CRESCENT, SEAFORTH  
BEING LOT 2 IN DP 236331


LGA: MANLY  
SUBURB: SEAFORTH  
ORIGIN: PM 1207  
RL 61.834 AHD  
CLASS L8. ORDER L2  
SCIMS 10/10/2012

REDUCTION RATIO: 1:100  
DATE: AHD  
DATE OF SURVEY: 05/10/2012  
SURVEYED BY: AM  
DRAWN BY: LL


CLIENT: NATHAN & MICHELLE CAHILL  
PLAN REFERENCE: 4575-DET  
SHEET 1 OF 3

AO  
ISSUE: 2




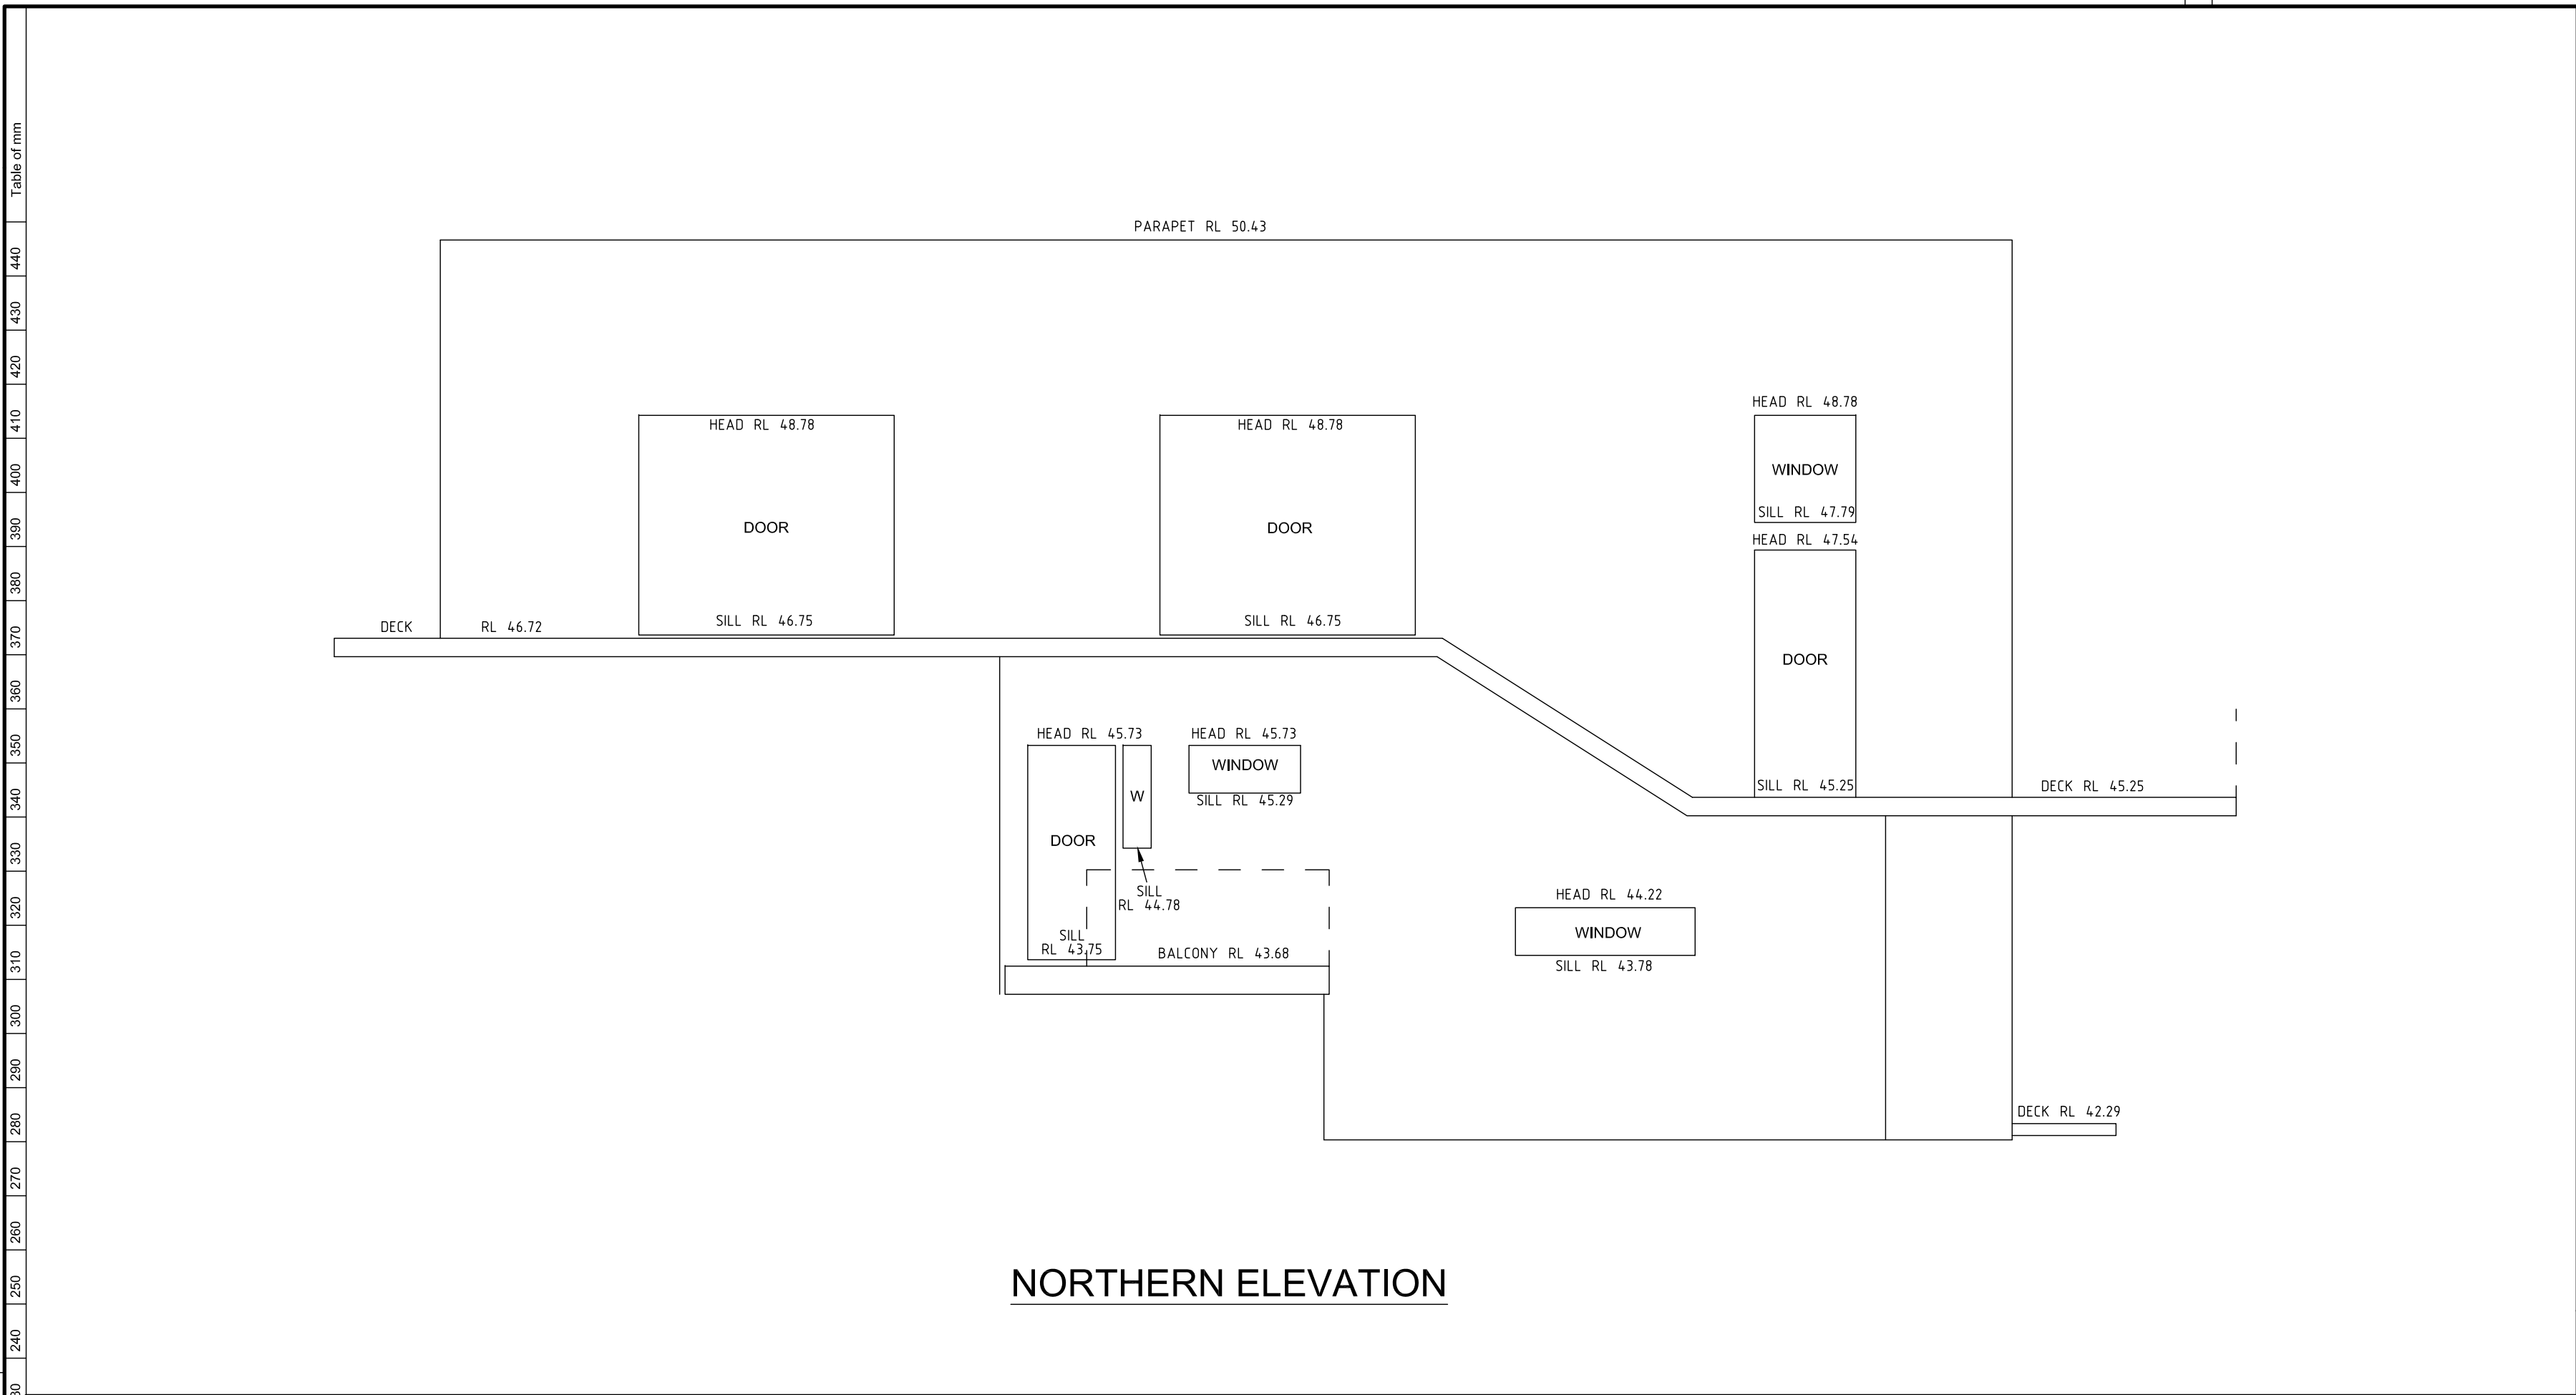


NORTHERN ELEVATION

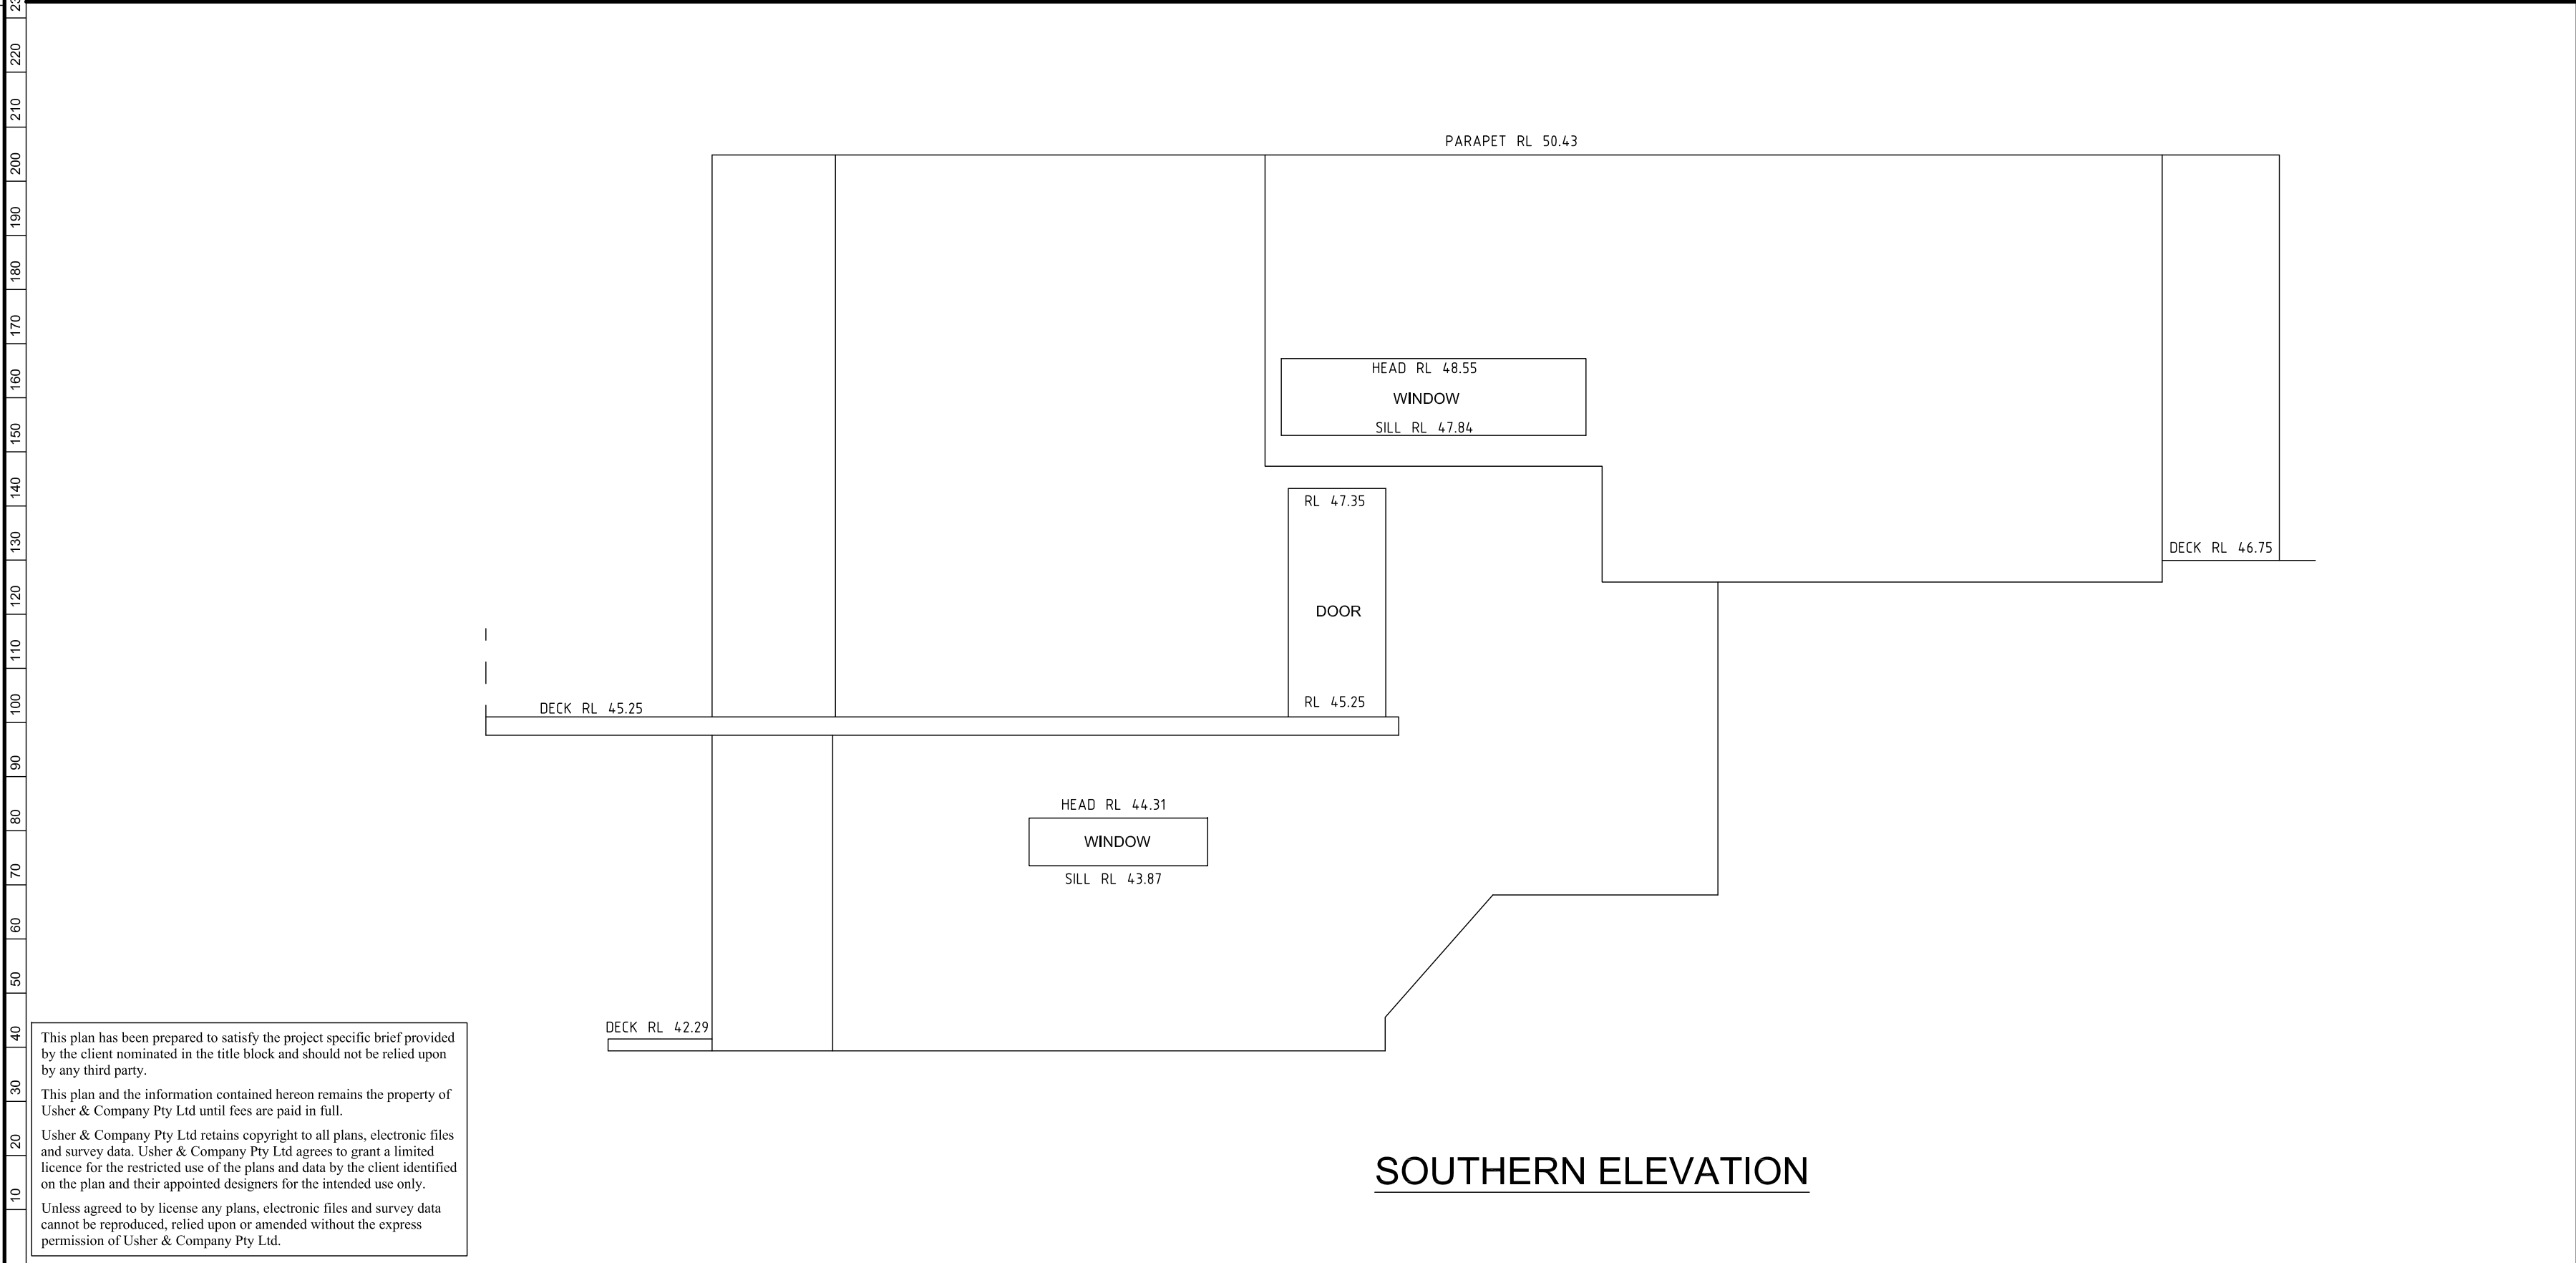

SOUTHERN ELEVATION

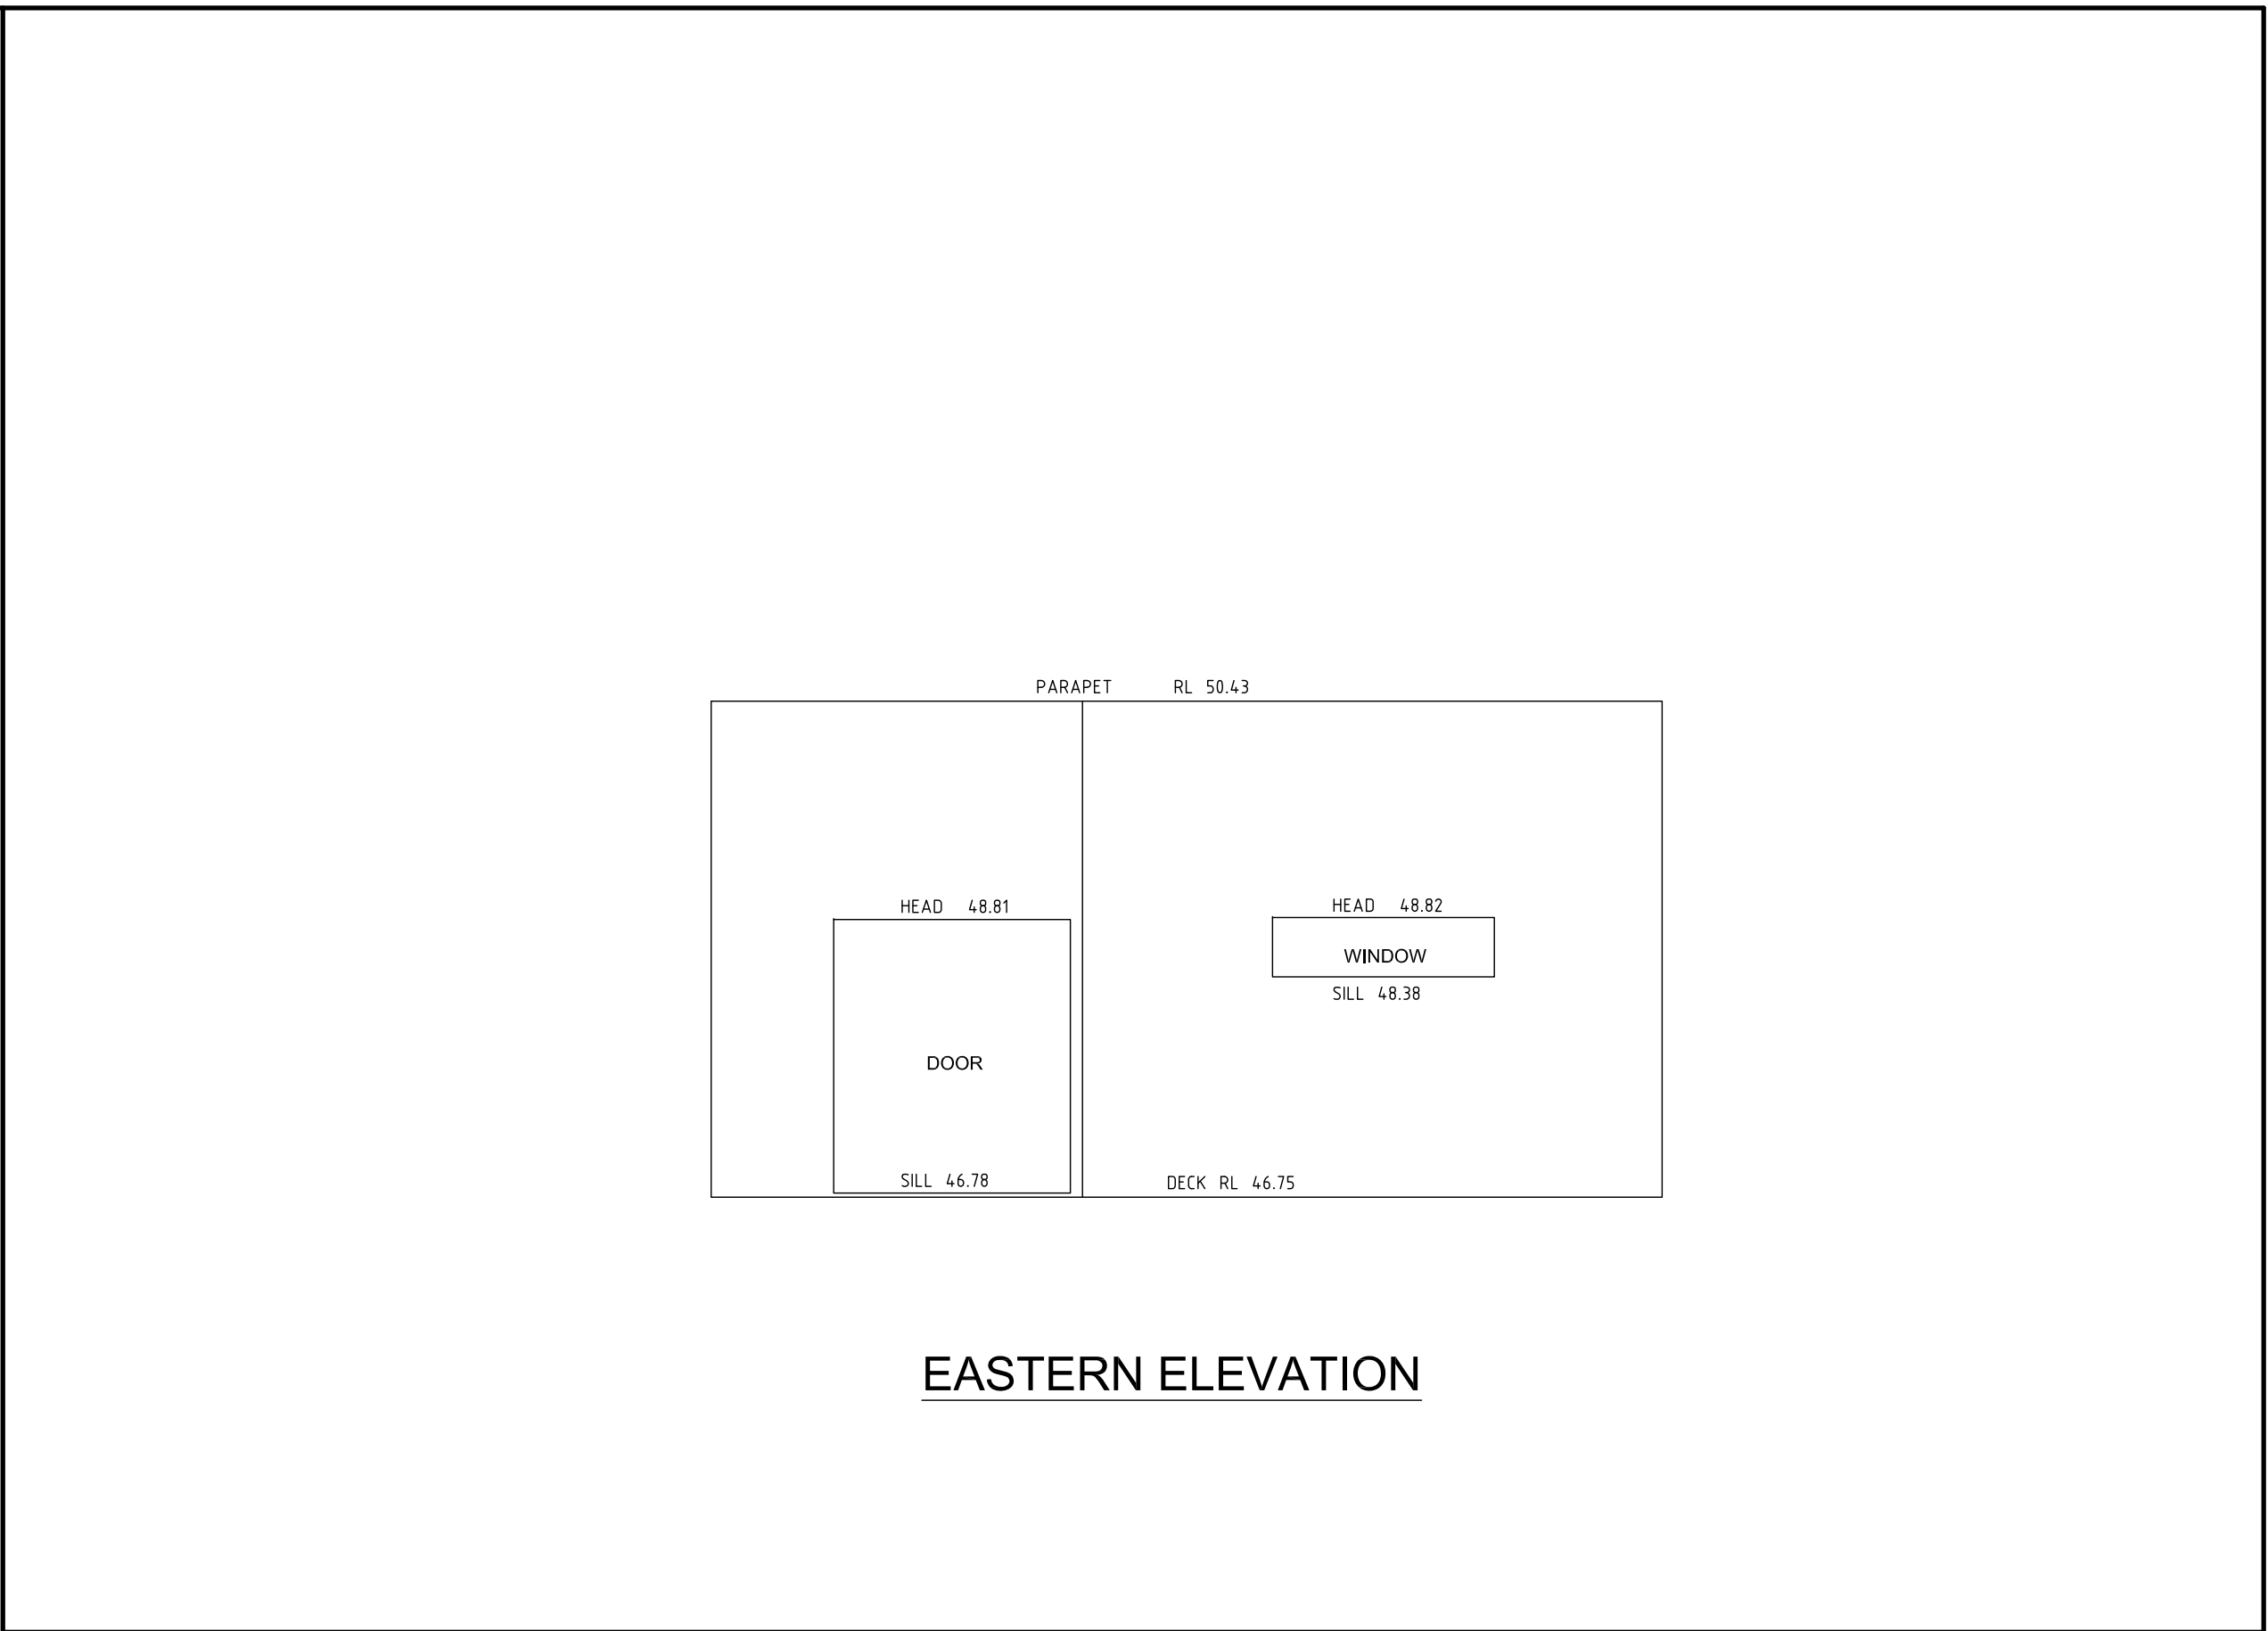

EASTERN ELEVATION

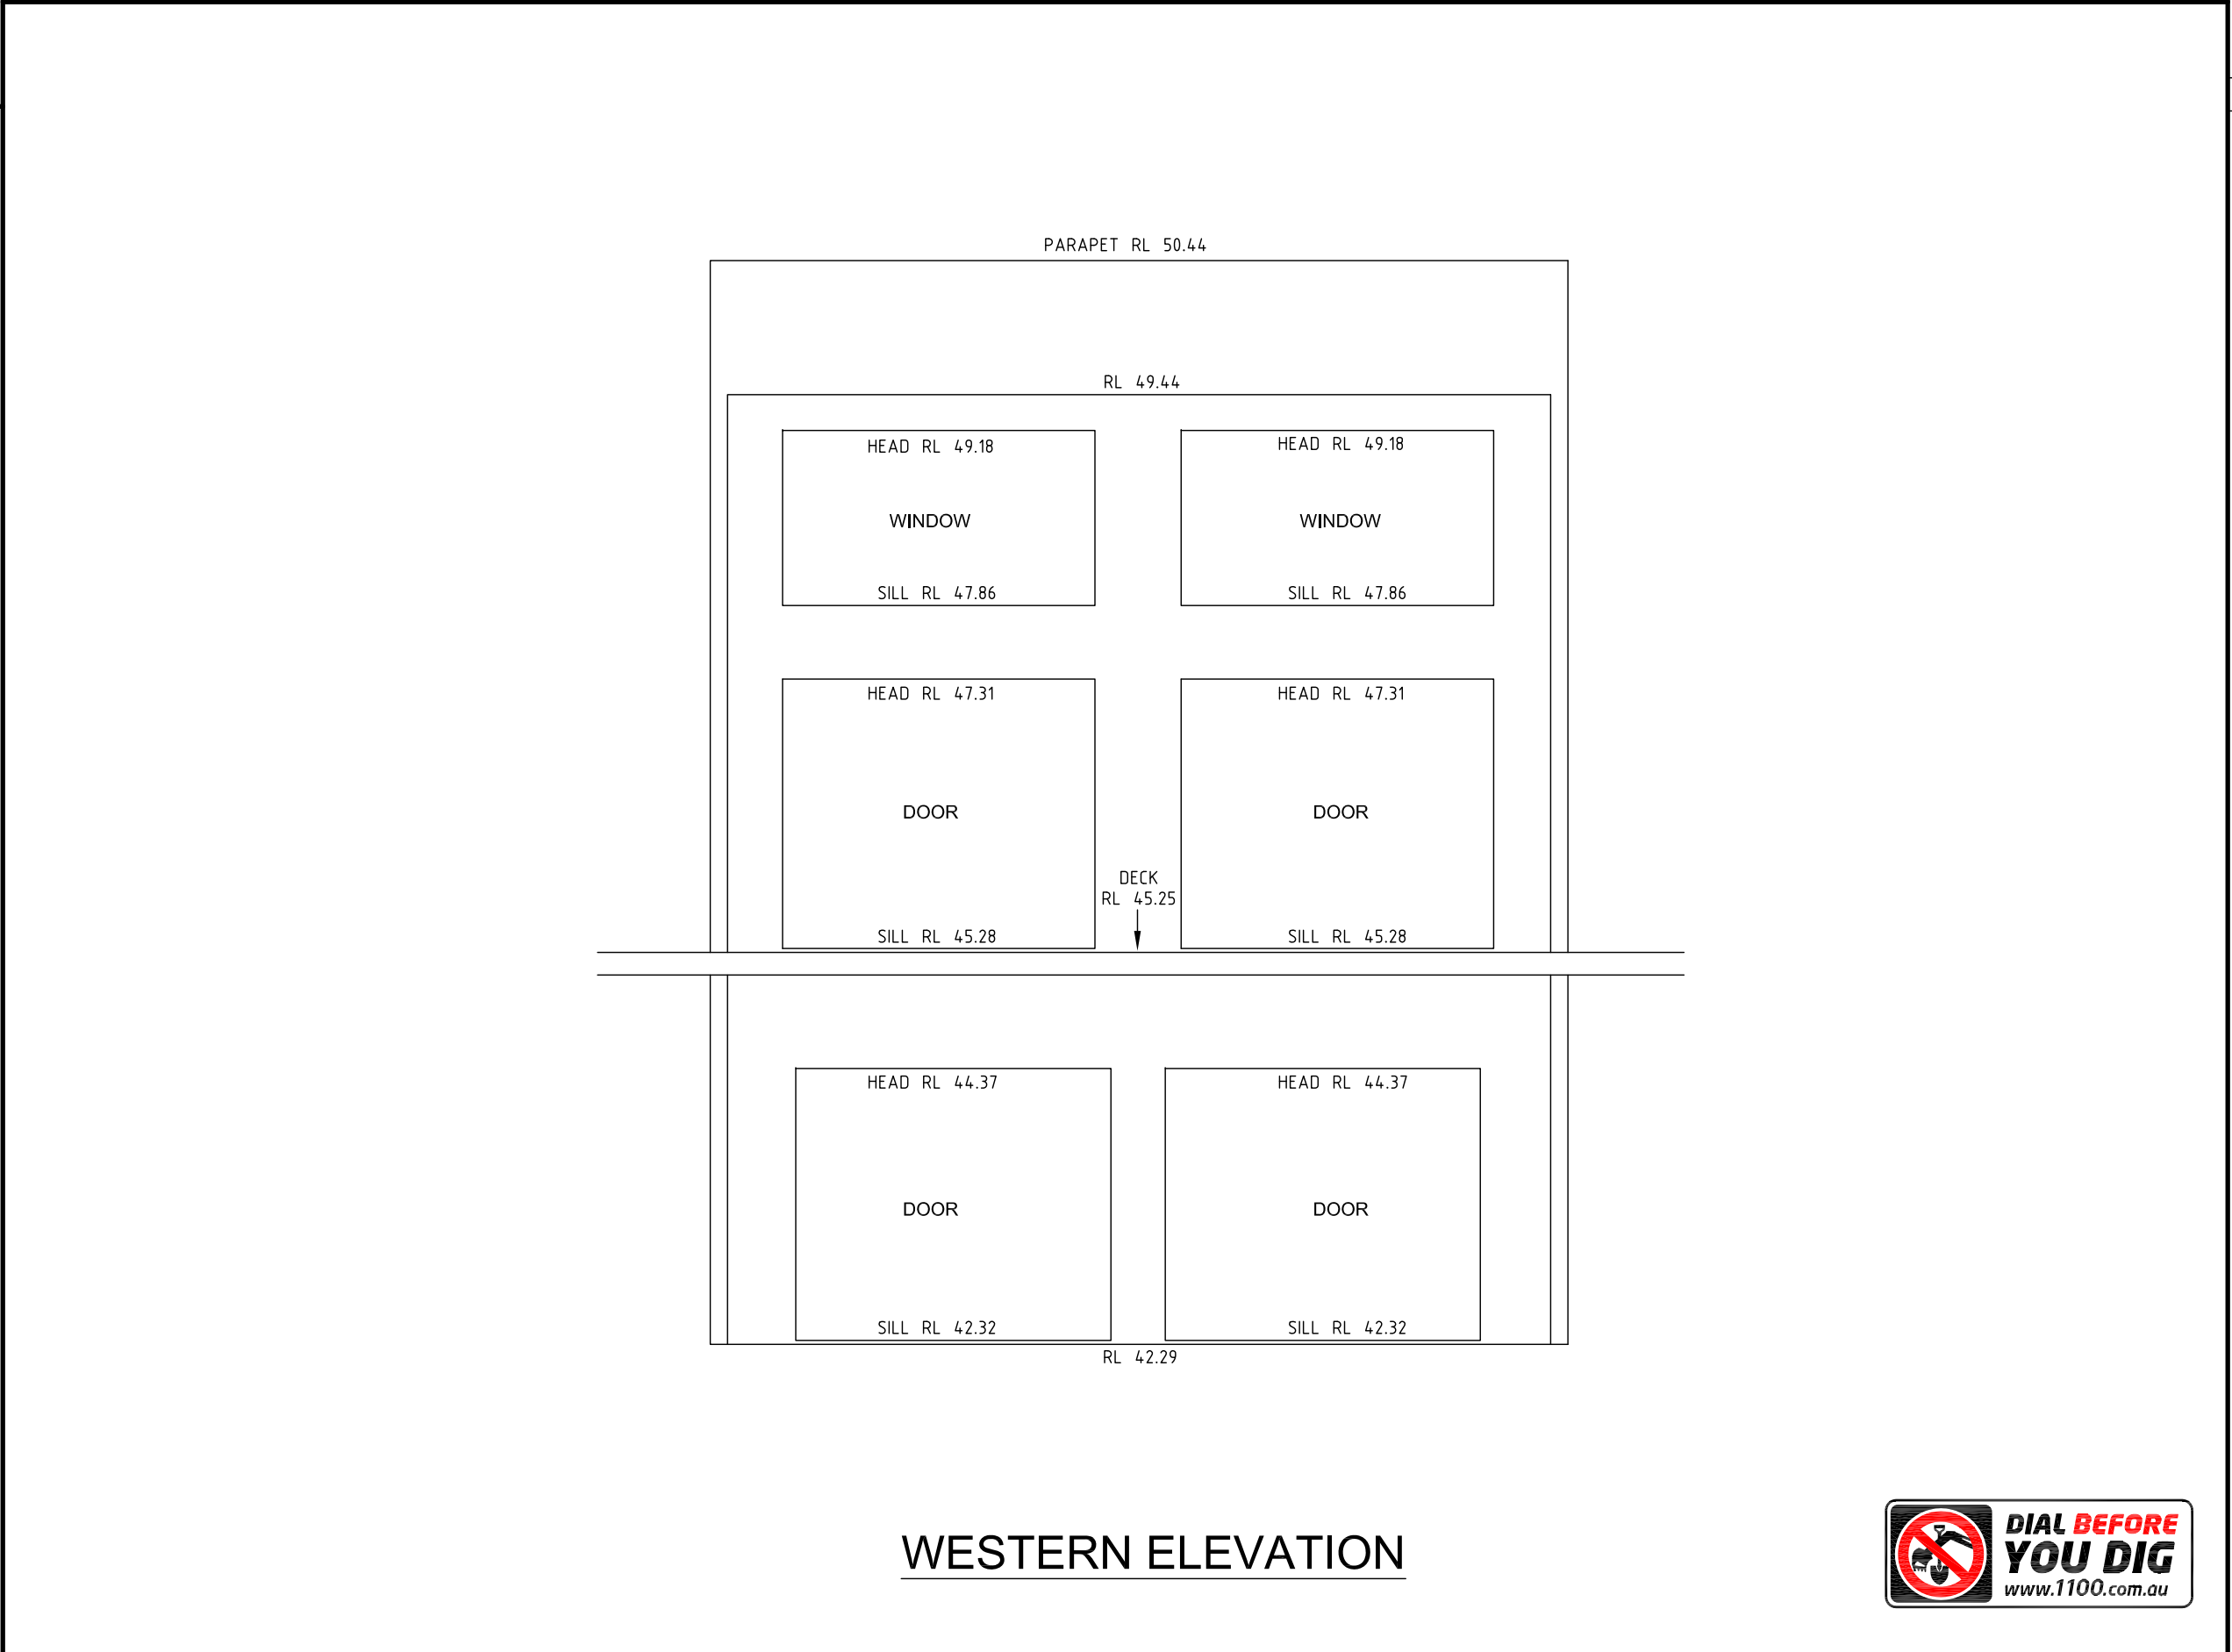

WESTERN ELEVATION

This plan has been prepared to satisfy the project specific brief provided by the client nominated in the title block and should not be relied upon by any third party.  
This plan and the information contained hereon remains the property of Usher & Company Pty Ltd until fees are paid in full.  
Usher & Company Pty Ltd retains copyright to all plans, electronic files and survey data. Usher & Company Pty Ltd agrees to grant a limited licence for the restricted use of the plans and data by the client identified on the plan and their appointed designers for the intended use only.  
Unless agreed to by license any plans, electronic files and survey data cannot be reproduced, relied upon or amended without the express permission of Usher & Company Pty Ltd.

**USHER & COMPANY**  
Surveying & Land Development Consultants  
A.B.N. 70 128 414 802

Suite 23, 1-3 Havilah Street, Chatswood NSW 2057  
PO Box 1199, CHATSWOOD NSW 2057  
Phone: (02) 9411 8166  
Fax: (02) 9411 8177  
Email: admin@usherandcompany.com.au

APPROVED

Amendments		
ISSUE	DATE	DETAILS
PRELIM	12-10-2012	
INITIAL	15-10-2012	
1	18-10-2012	ADJOINING ELEVATIONS AND ADJOINING POOL DECKS ADDED
2	12-11-2012	SUBJECT LOT BUILDING ELEVATIONS ADDED, ADDITIONAL TREES AND SPOT HEIGHTS AT REAR OF LOT ADDED

PLAN:

SHOWING ELEVATION DETAIL  
AT No.135 SEAFORTH CRESCENT, SEAFORTH  
BEING LOT 2 IN DP 236331

LGA:	MANLY
SUBURB:	SEAFORTH
ORIGIN:	PM 1207 RL 61.834 AHD CLASS LB, ORDER L2 SCIMS 10/10/2012

REDUCTION RATIO:	1:50
DATUM:	AHD
DATE OF SURVEY:	05/10/2012
SURVEYED BY:	AM
DRAWN BY:	MZ


THIS PLAN IS FOR THE EXCLUSIVE USE OF  
**NATHAN & MICHELLE  
CAHILL**

PLAN REFERENCE  
**4575-DET**  
SHEET 2 OF 3



**A1**

ISSUE  
**2**

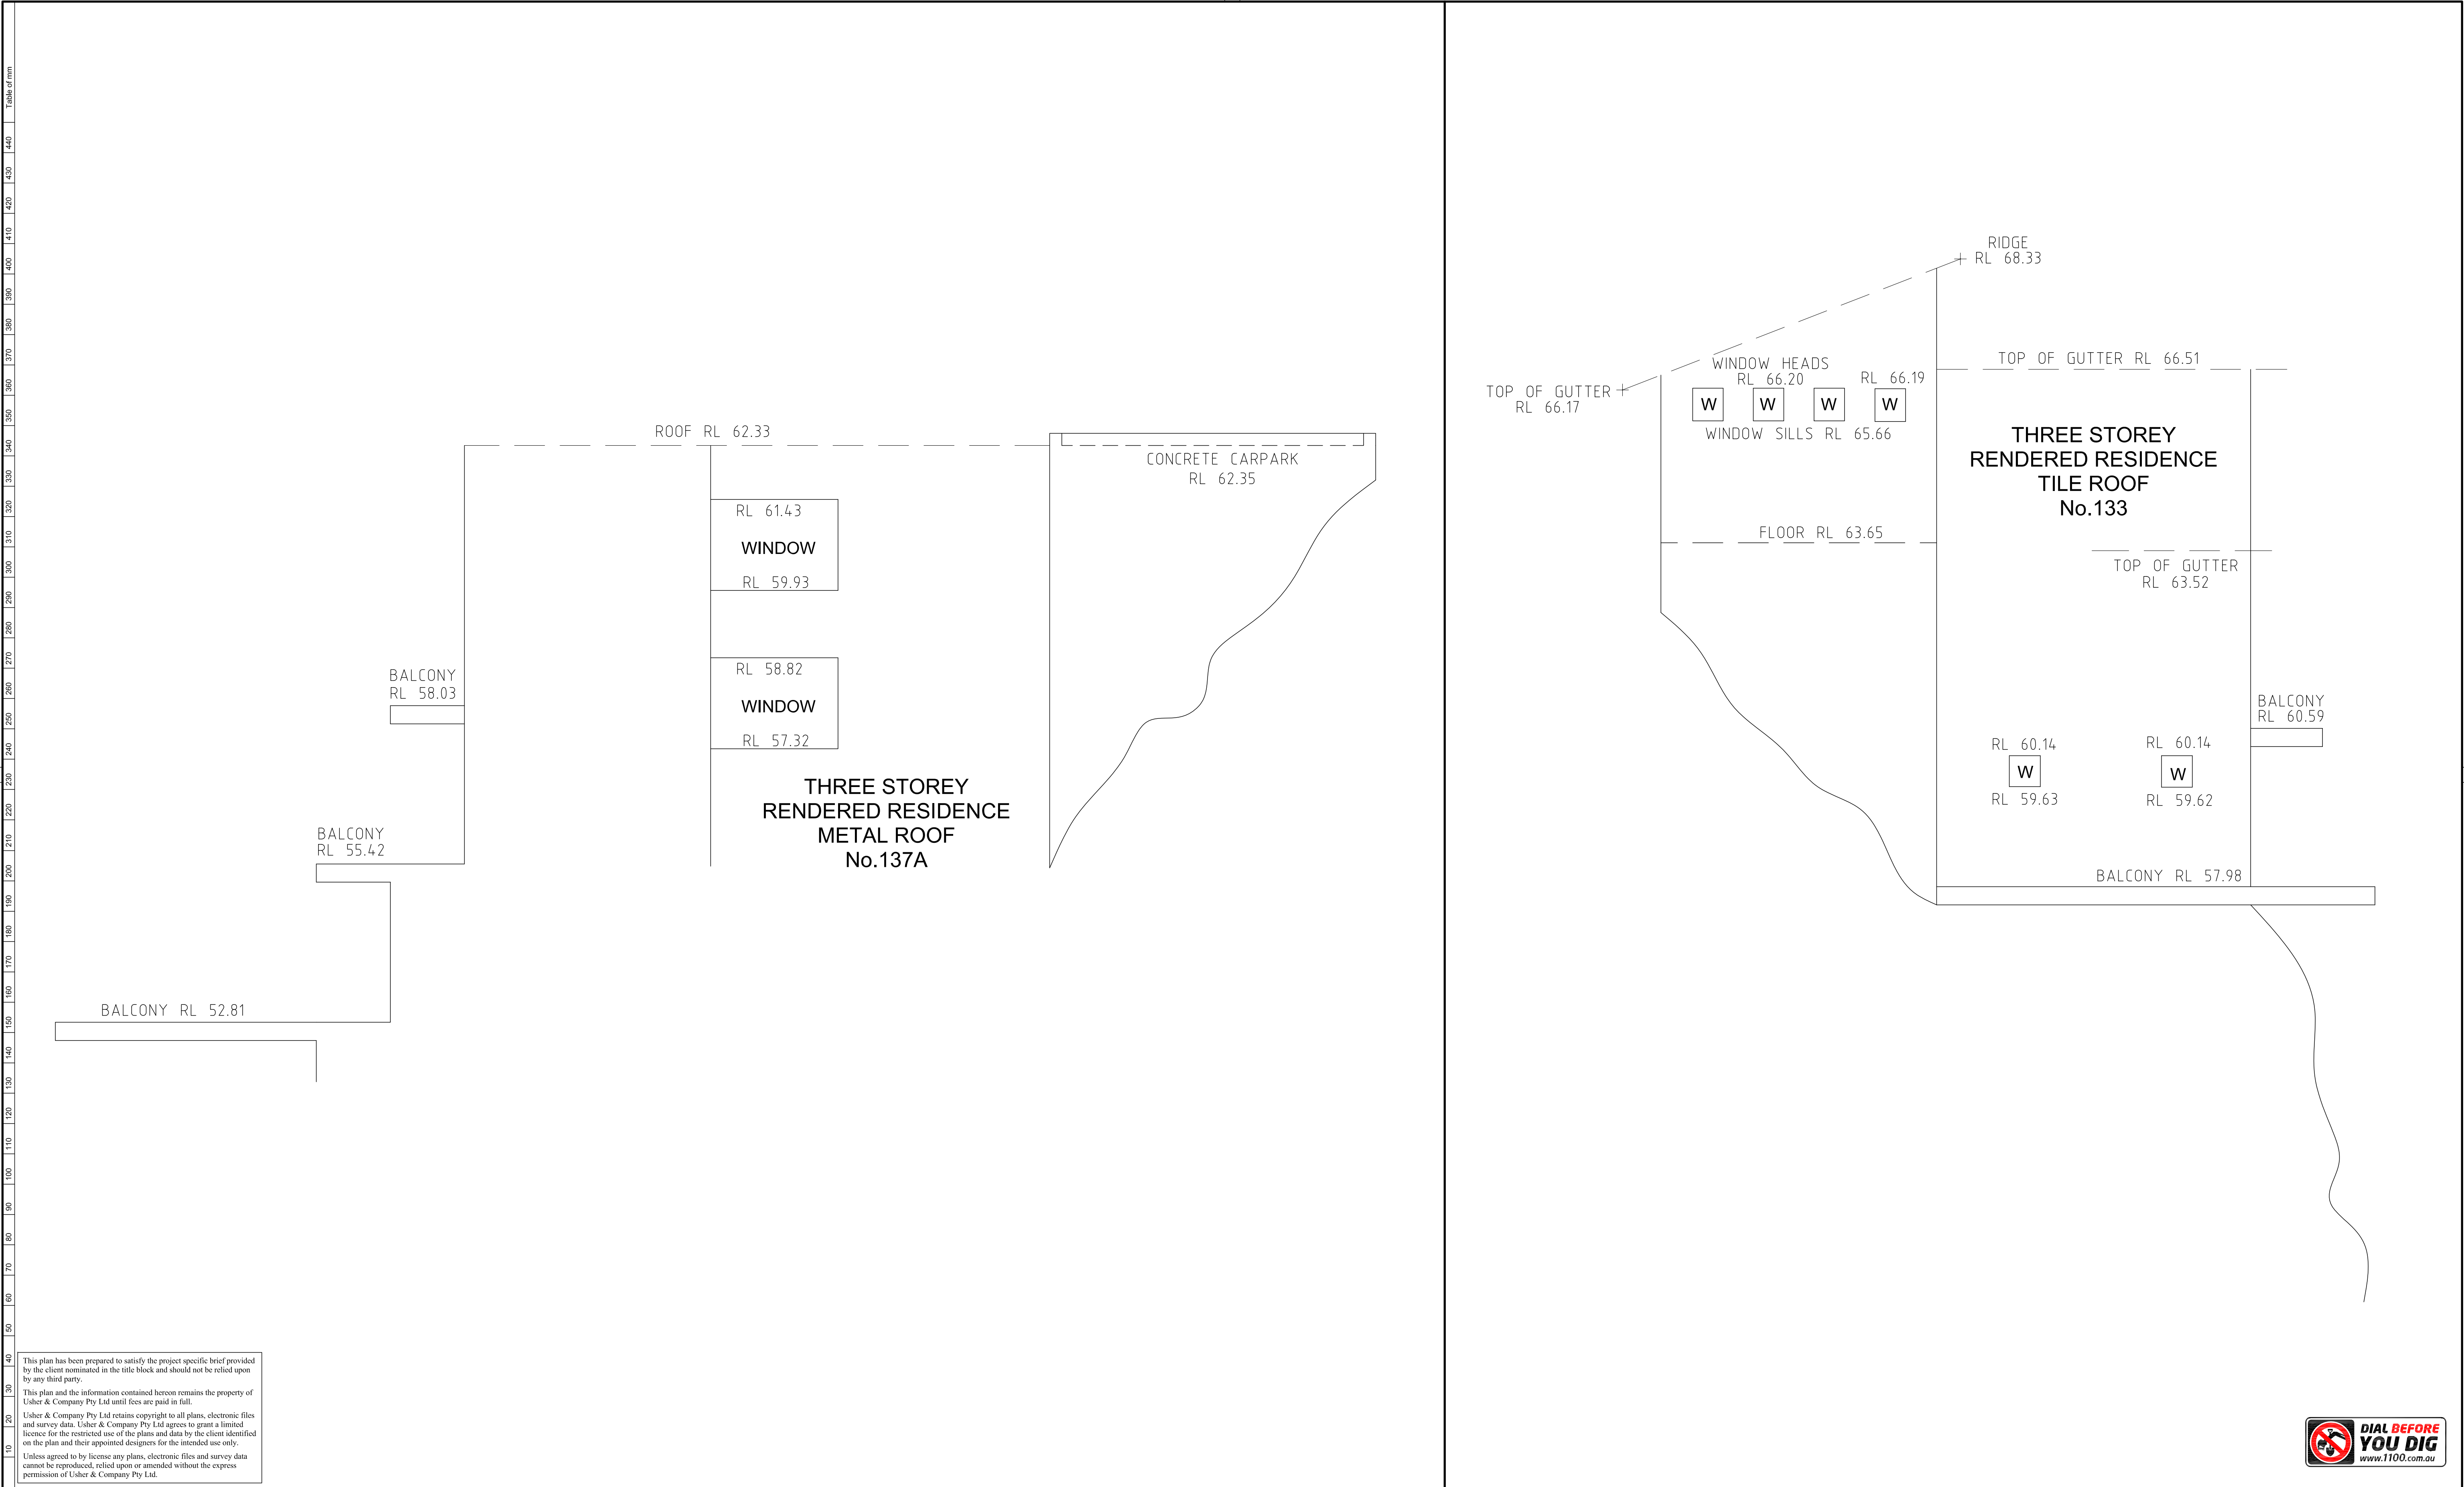

This plan has been prepared to satisfy the project specific brief provided by the client nominated in the title block and should not be relied upon by any third party.

This plan and the information contained hereon remains the property of Usher & Company Pty Ltd until fees are paid in full.

Usher & Company Pty Ltd retains copyright to all plans, electronic files and survey data. Usher & Company Pty Ltd agrees to grant a limited licence for the restricted use of the plans and data by the client identified on the plan and their appointed designers for the intended use only.

Unless agreed to by license any plans, electronic files and survey data cannot be reproduced, relied upon or amended without the express permission of Usher & Company Pty Ltd.

**USHER & COMPANY**  
Surveying & Land Development Consultants  
A.B.N. 70 128 414 802

Suite 23, 1-3 Havilah Street, Chatswood NSW 2057  
PO Box 1199, CHATSWOOD NSW 2057  
Phone: (02) 9411 8166  
Fax: (02) 9411 8177  
Email: admin@usherandcompany.com.au

APPROVED

Amendments		
ISSUE	DATE	DETAILS
PRELIM	12-10-2012	
INITIAL	15-10-2012	
1	18-10-2012	ADJOINING ELEVATIONS AND ADJOINING POOL DECKS ADDED
2	12-11-2012	SUBJECT LOT BUILDING ELEVATIONS ADDED, ADDITIONAL TREES AND SPOT HEIGHTS AT REAR OF LOT ADDED

PLAN:  
  
SHOWING ELEVATION DETAIL  
AT No.133 & No.137A SEAFORTH CRESCENT, SEAFORTH  
BEING LOT 1 IN DP 387759  
BEING LOT 4 IN DP 236331

LGA:	MANLY
SUBURB:	SEAFORTH
ORIGIN:	PM 1207 RL 61.834 AHD CLASS LB, ORDER L2 SCIMS 10/10/2012

REDUCTION RATIO:	1:50
DATUM:	AHD
DATE OF SURVEY:	05/10/2012
SURVEYED BY:	AM
DRAWN BY:	MZ

THIS PLAN IS FOR THE EXCLUSIVE USE OF <b>NATHAN &amp; MICHELLE CAHILL</b>	
PLAN REFERENCE <b>4575-DET</b> SHEET 3 OF 3	ISSUE <b>2</b>



A1