

LEGEND

SITE BOUNDARY

SHRUBS AND GROUND COVERS
REFER PLANTING SCHEDULE

TREE PLANTING
REFER PLANT SCHEDULE

STORMWATER CULVERT
TO ENGINEERS DRAWINGS

EXISTING TREES TO BE
RETAINED & PROTECTED
REFER DETAILS 14+15
AND ARBOAIST REPORT

SEWER EASEMENT TO
ENGINEERS DRAWINGS

TURF AS SPECIFIED
REFER DETAIL 12

TIMBER EDGE
REFER DETAIL 13

PLANT SCHEDULE

CARPARK TO ARCHITECTS
DRAWINGS

5.5M WIDE EASEMENT FOR SEWER
TO ENGINEERS DRAWINGS

SHEET JOINS DEM-710701

SHEET JOINS DEM-710701


© copyright of dem (aust) pty limited abn 92 085 486 844.
any unauthorised use or distribution of information depicted on this document without dem (aust) pty limited prior consent is prohibited.

any reports, drawings, advice or information included or referenced that is prepared and/or provided by any other party, including the client/principal, is the sole representation of the party who prepared the report/drawings, advice or information and does not constitute a representation by dem (aust) pty limited. dem (aust) pty limited expressly takes no responsibility for any documents, advice or other material prepared by any other party.

figured dimensions to be taken in preference to scaled dimensions. verify all dimensions on the job before preparing shop drawings or commencing work. dimensions shown are computer generated and the contractor is to apply standard building tolerances.

verified suitable for the use stipulated by the relevant revision/issue only if initialed and checked by an authorised dem (aust) pty limited representative.

amendments				verified	
no.	date	amendment	by	chk'd	init
A	02.10.15	for coordination	pn	ez	ab
B	21.10.15	for tender	ez	ez	ab
C	03.11.15	FOR TENDER	ez	ez	ab
D	19.07.17	FOR REVIEW	jb	jb	ab
E	21.07.17	FOR TENDER	jb	jb	ab
F	24.08.17	PLANT NUMBERS ADJUSTED	jb	jb	ab

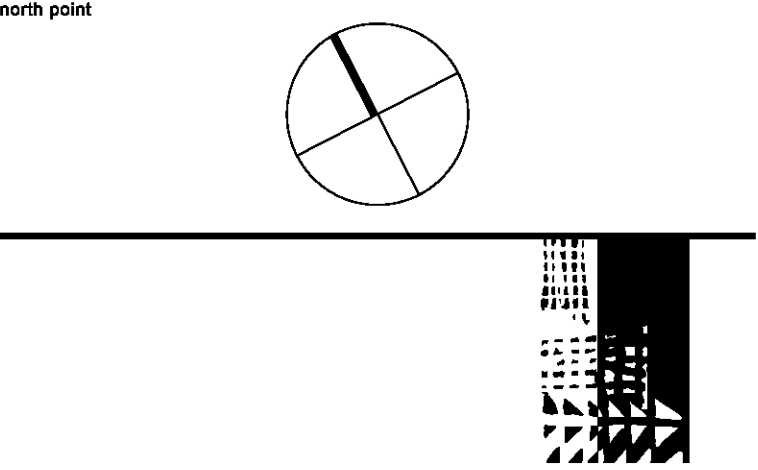

division: landscape architecture

level 8 15 help street chatswood nsw 2067
p: po box 5036 west chatswood nsw 1515
t: (02) 8966 6000 f: (02) 8966 6111
e: sydney@dem.com.au

Warringah Mall
Stage 01

THIS PLAN TO BE READ IN CONJUNCTION WITH
MOD2017/0253
NORTHERN BEACHES COUNCIL


Scentre Design & Construction Pty Ltd
85 Castlereagh Street
Sydney NSW 2000

drawing title
Landscape Planting Plan
Pittwater Road

for tender



original	scale	drawn	project no.
a1	1:100	PN	4296-00
drawing no.			rev no.

DEM-710301 F

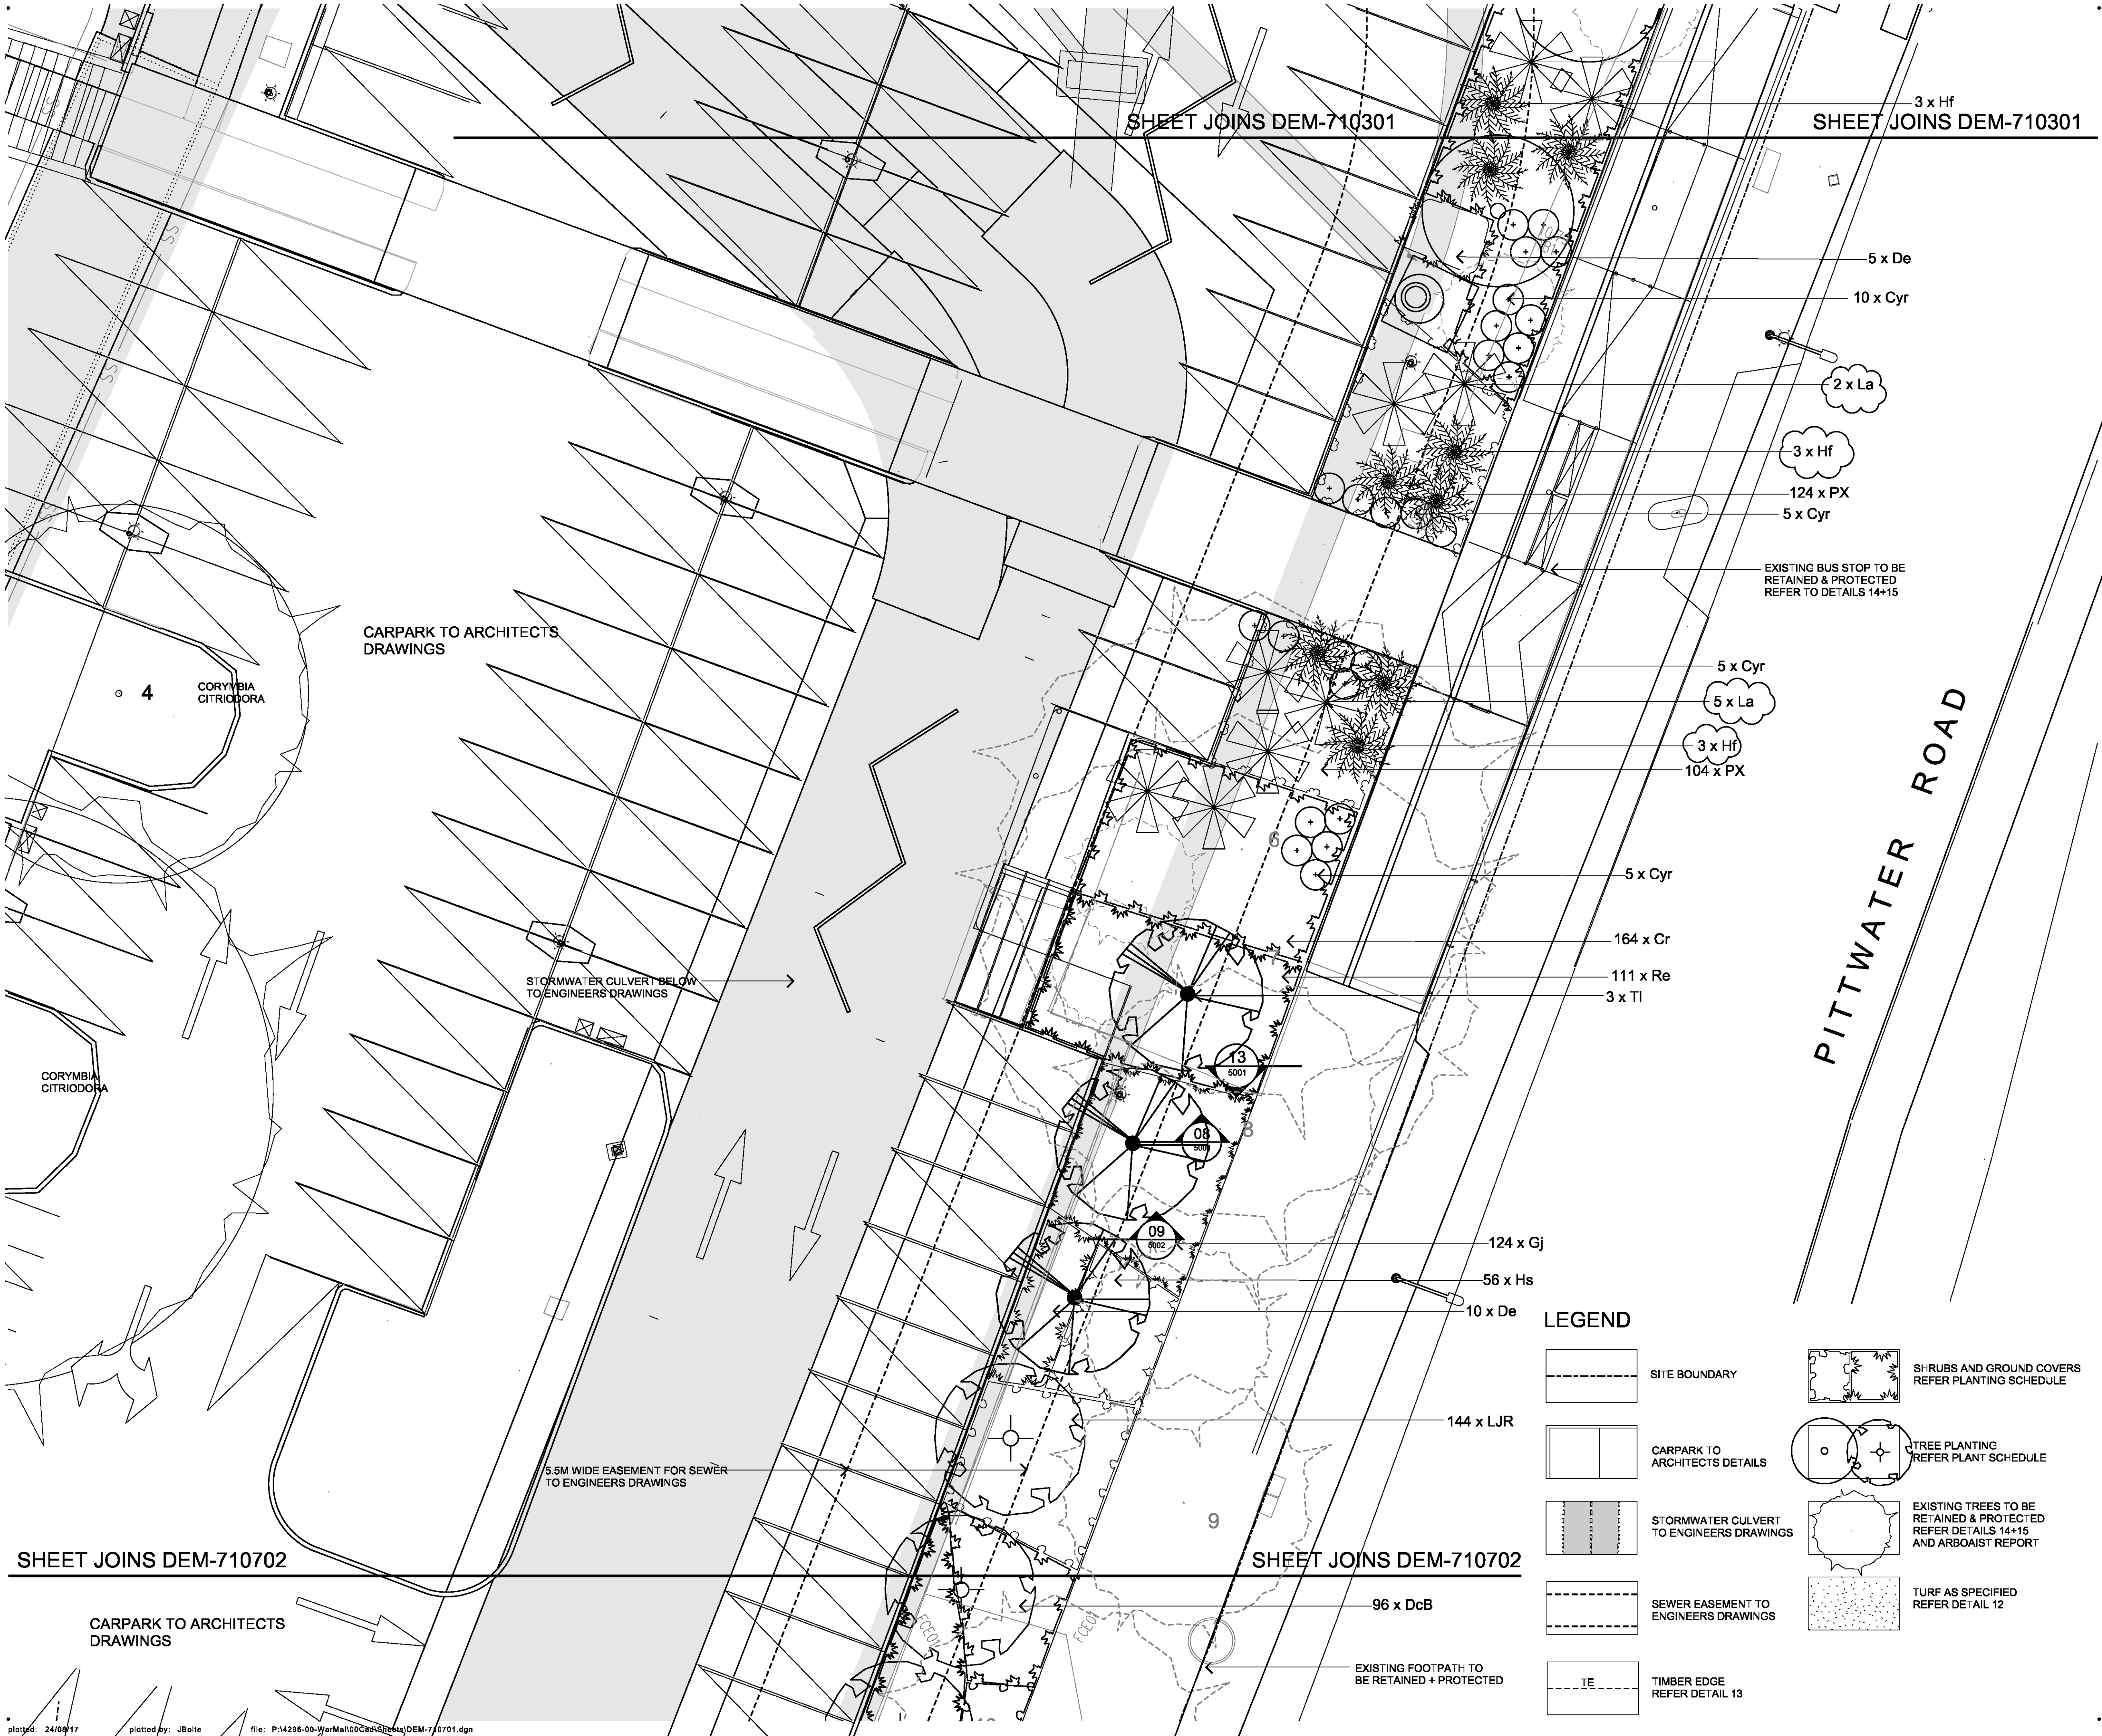

© copyright of dem (aust) pty limited abn 92 085 486 844.
any unauthorised use or distribution of information depicted on this document without dem (aust) pty limited prior consent is prohibited.
any reports, drawings, advice or information included or referenced that is prepared and/or provided by any other party, including the client/principal, is the sole representation of the party who prepared the report/drawings, advice or information and does not constitute a representation by dem (aust) pty limited. dem (aust) pty limited expressly takes no responsibility for any documents, advice or other material prepared by any other party.
figured dimensions to be taken in preference to scaled dimensions. verify all dimensions on the job before preparing shop drawings or commencing work. dimensions shown are computer generated and the contractor is to apply standard building tolerances.
verified suitable for the use stipulated by the relevant revision/issue only if initialed and checked by an authorised dem (aust) pty limited representative.

amendments				verified			
no.	date	amendment	by	chk'd	init	chk'd	
A	02.10.15	for coordination	pn	ez	ab		
B	21.10.15	for tender	ez	ez	ab	ab	
C	03.11.15	FOR TENDER	ab	ab	ab	ab	
D	19.07.17	FOR REVIEW	jb	jb	ab	ab	
E	21.07.17	FOR TENDER	jb	jb	ab	ab	
F	24.08.17	PLANT NUMBERS ADJUSTED	jb	jb	ab	ab	

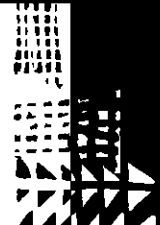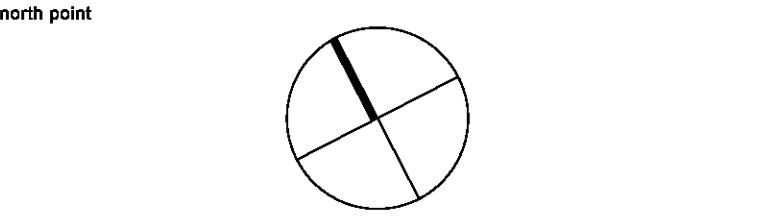

dem

division: landscape architecture
level 8 15 help street chatswood nsw 2067
p: po box 5036 west chatswood nsw 1515
t: (02) 8966 6000 f: (02) 8966 6111
e: sydney@dem.com.au

project/client
**Warringah Mall
Stage 01**

THIS PLAN TO BE READ IN CONJUNCTION WITH
MOD2017/0253
NORTHERN BEACHES COUNCIL

Scentre Design & Construction Pty Ltd
85 Castlereagh Street
Sydney NSW 2000

consultant

drawing title
**Landscape Planting Plan
Pittwater Road**

for tender


original	scale	drawn	project no.
a1	1:100	PN	4296-00
drawing no.			rev no.

DEM-710701 F



© copyright of dem (aust) pty limited abn 92 085 486 844.
any unauthorised use or distribution of information depicted on this document without dem (aust) pty limited prior consent is prohibited.
any reports, drawings, advice or information included or referenced that is prepared and/or provided by any other party, including the client/principal, is the sole representation of the party who prepared the report/drawings, advice or information and does not constitute a representation by dem (aust) pty limited. dem (aust) pty limited expressly takes no responsibility for any documents, advice or other material prepared by any other party.
figured dimensions to be taken in preference to scaled dimensions. verify all dimensions on the job before preparing shop drawings or commencing work. dimensions shown are computer generated and the contractor is to apply standard building tolerances.
verified suitable for the use stipulated by the relevant revision/issue only if initialed and checked by an authorised dem (aust) pty limited representative.

amendments					verified	
no.	date	amendment	by	chk'd	init	chk'd
A	02.10.15	for coordination	pn	ez	ab	
B	21.10.15	for tender	ez	ez	ab	ab
C	03.10.15	FOR TENDER	ez	ez	ab	ab
D	19.07.17	FOR REVIEW	jb	jb	ab	ab
E	21.07.17	FOR TENDER	jb	jb	ab	ab
F	24.08.17	PLANT NUMBERS ADJUSTED	jb	jb	ab	ab

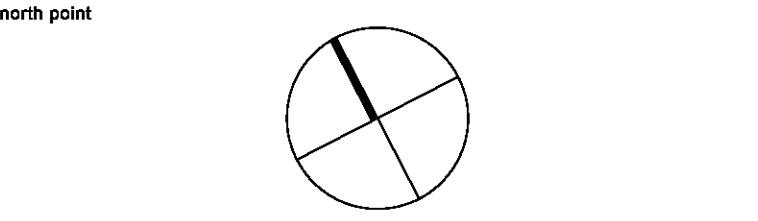

dem

division: landscape architecture
level 8 15 help street chatswood nsw 2067
p: po box 5036 west chatswood nsw 1515
t: (02) 8966 6000 f: (02) 8966 6111
e: sydney@dem.com.au

project/client
**Warringah Mall
Stage 01**

THIS PLAN TO BE READ IN CONJUNCTION WITH
MOD2017/0253
NORTHERN BEACHES COUNCIL

Scentre Design & Construction Pty Ltd
85 Castlereagh Street
Sydney NSW 2000


consultant

drawing title
**Landscape Planting Plan
Pittwater Road**

for tender

original	scale	drawn	project no.
a1	1:100	PN	4296-00
drawing no.			rev no.

DEM-710702 F

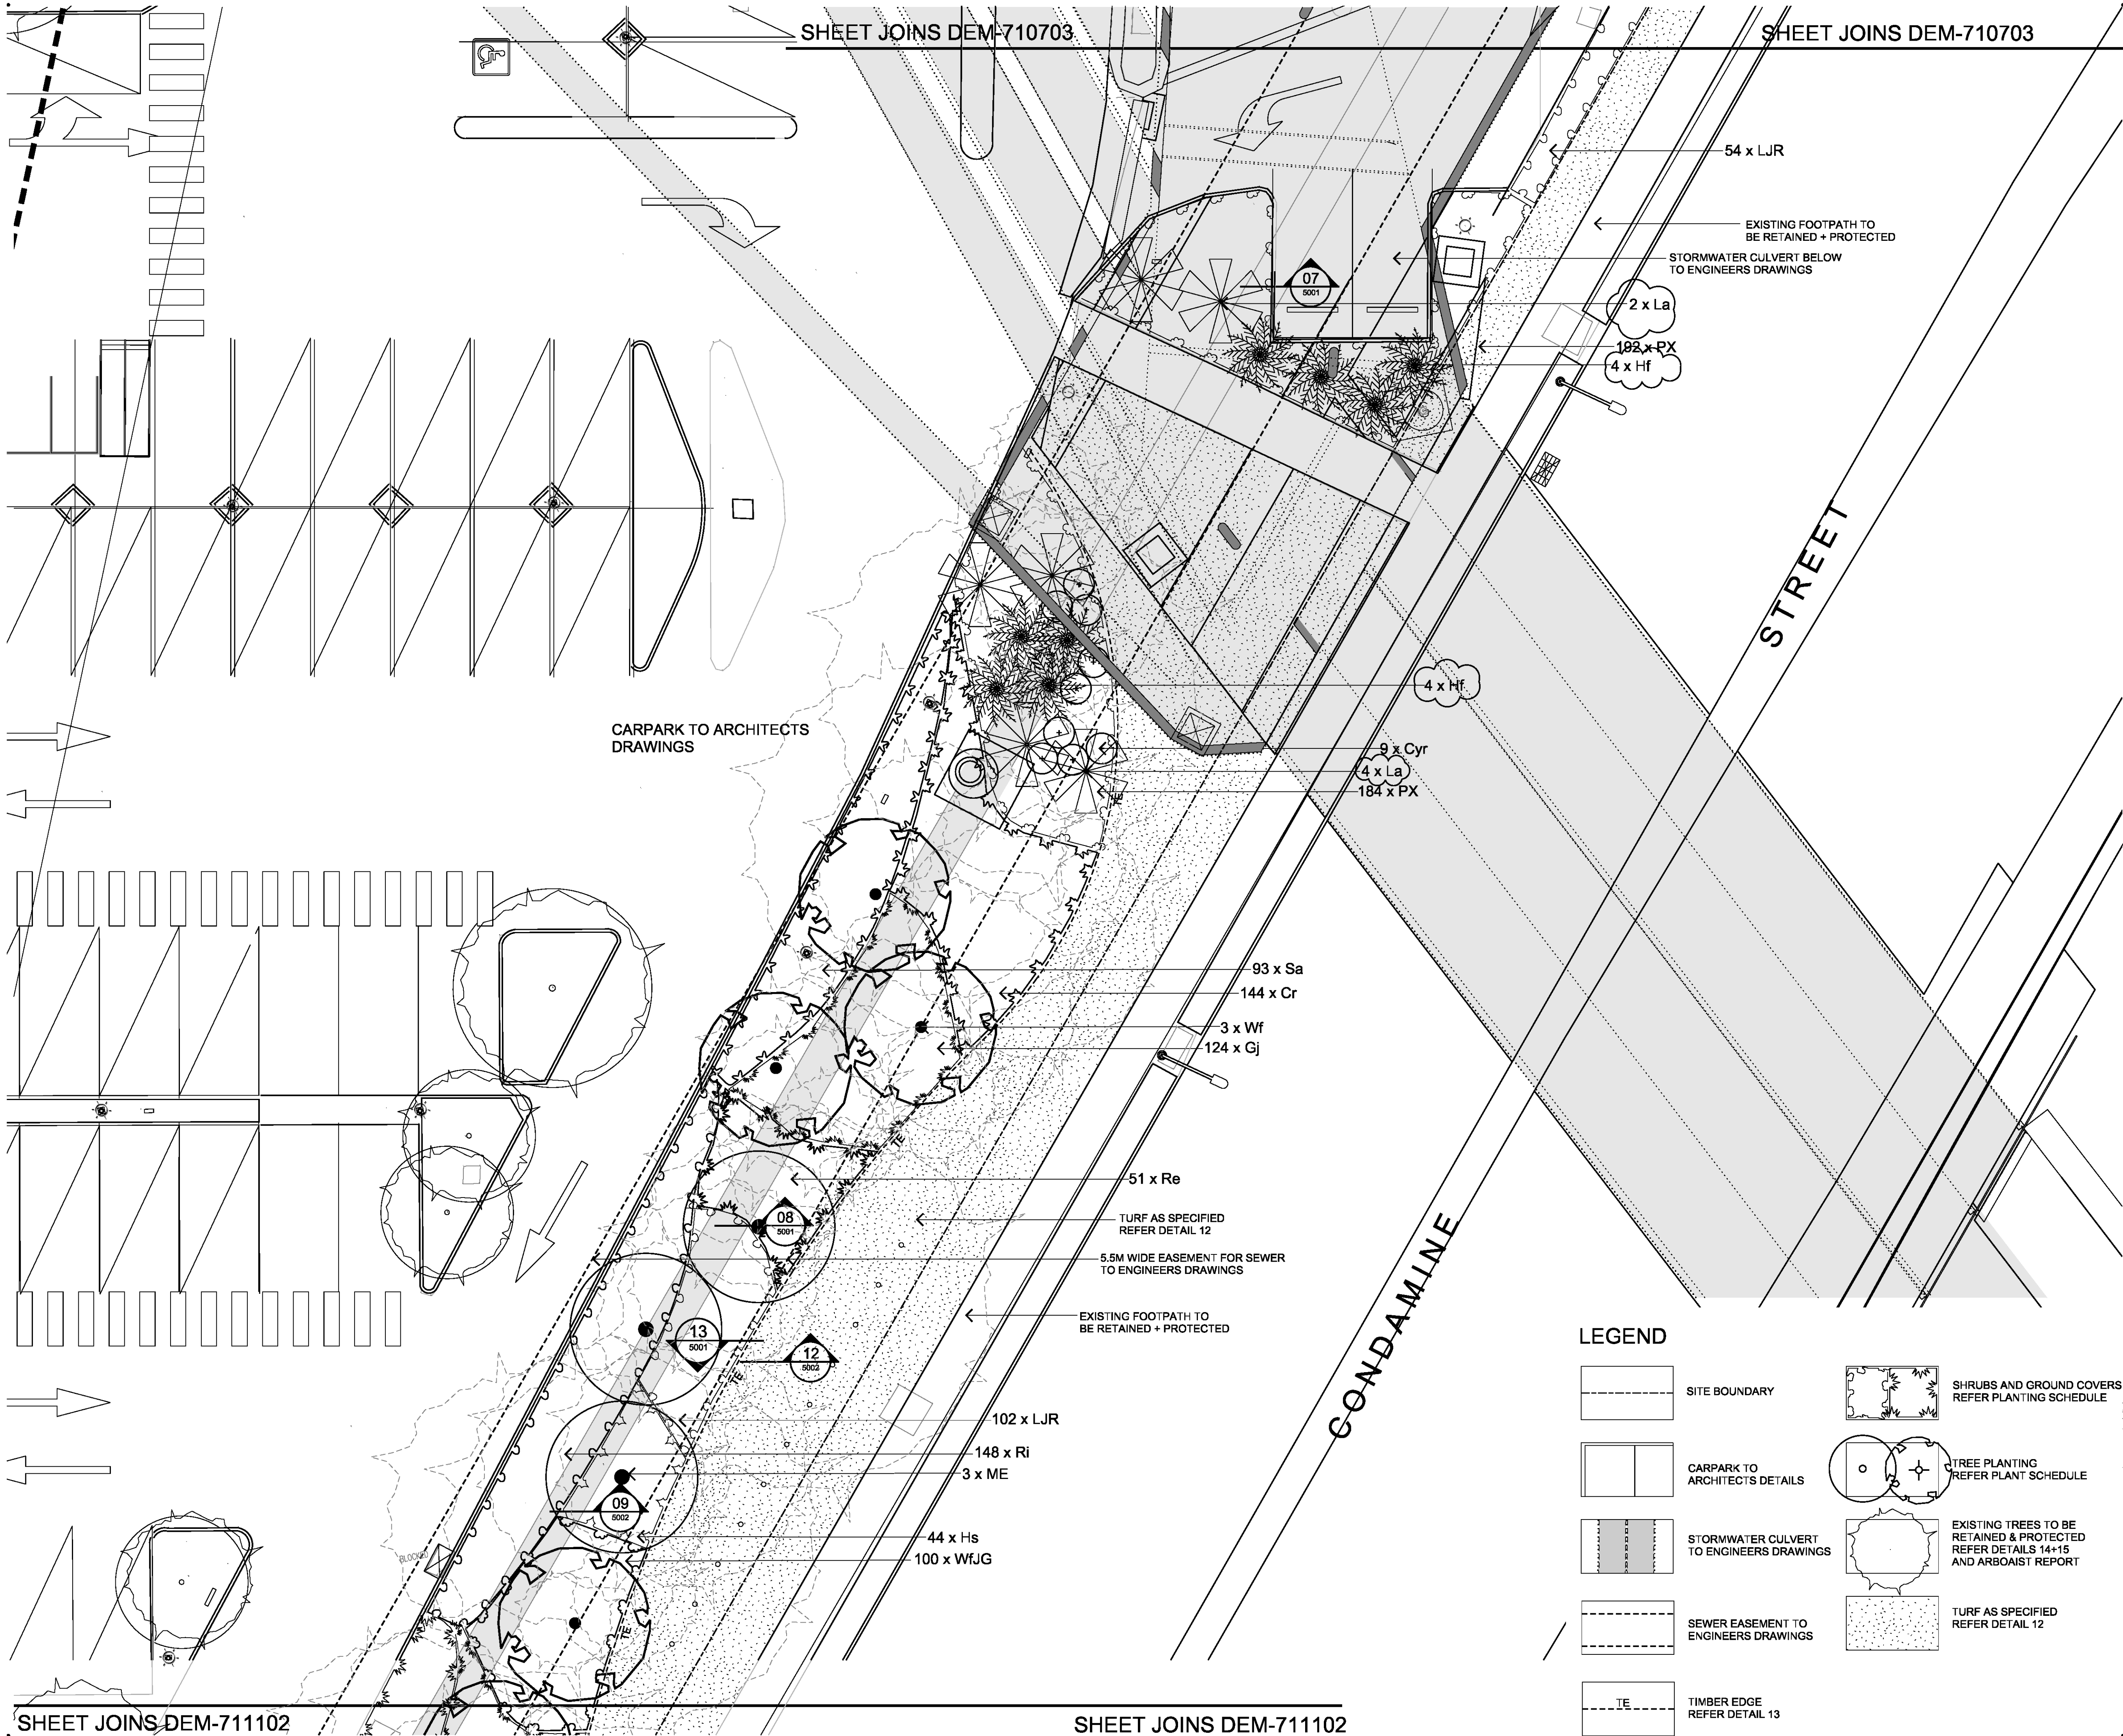

© copyright of dem (aust) Pty limited abn 92 085 486 844.
any unauthorised use or distribution of information depicted on this document without dem (aust) Pty limited prior consent is prohibited.

any reports, drawings, advice or information included or referenced that is prepared and/or provided by any other party, including the client/principal, is the sole representation of the party who prepared the report/drawings, advice or information and does not constitute a representation by dem (aust) Pty limited. dem (aust) Pty limited expressly takes no responsibility for any documents, advice or other material prepared by any other party.

figured dimensions to be taken in preference to scaled dimensions. verify all dimensions on the job before preparing shop drawings or commencing work. dimensions shown are computer generated and the contractor is to apply standard building tolerances.

verified suitable for the use stipulated by the relevant revision/issue only if initialed and checked by an authorised dem (aust) Pty limited representative.

amendments					verified	
no.	date	amendment	by	chk'd	init	chk'd
A	02.10.15	for coordination	pn		ab	
B	21.10.15	for tender	ez		ab	
C	03.11.15	FOR TENDER	EZ	EZ	AB	AB
D	19.07.17	FOR REVIEW	JB		AB	
E	21.07.17	FOR TENDER	JB	JB	AB	AB
F	28.08.17	PLANT NUMBERS ADJUSTED	JB	JB	AB	AB

north point

division: landscape architecture

level 8 15 help street chatswood nsw 2067
p: po box 5036 west chatswood nsw 1515
t: (02) 8966 6000 f: (02) 8966 6111
e: sydney@dem.com.au

project/client

**Warringah Mall
Stage 01**

THIS PLAN TO BE READ IN CONJUNCTION WITH
MOD2017/0253
NORTHERN BEACHES COUNCIL

Scentre Design & Construction Pty Ltd
85 Castlereagh Street
Sydney NSW 2000

consultant


drawing title

**Landscape Planting Plan
Condamine Street**

for tender

original	scale	drawn	project no.
a1	1:100	PN	4296-00

drawing no.	rev no.
DEM-711101	F

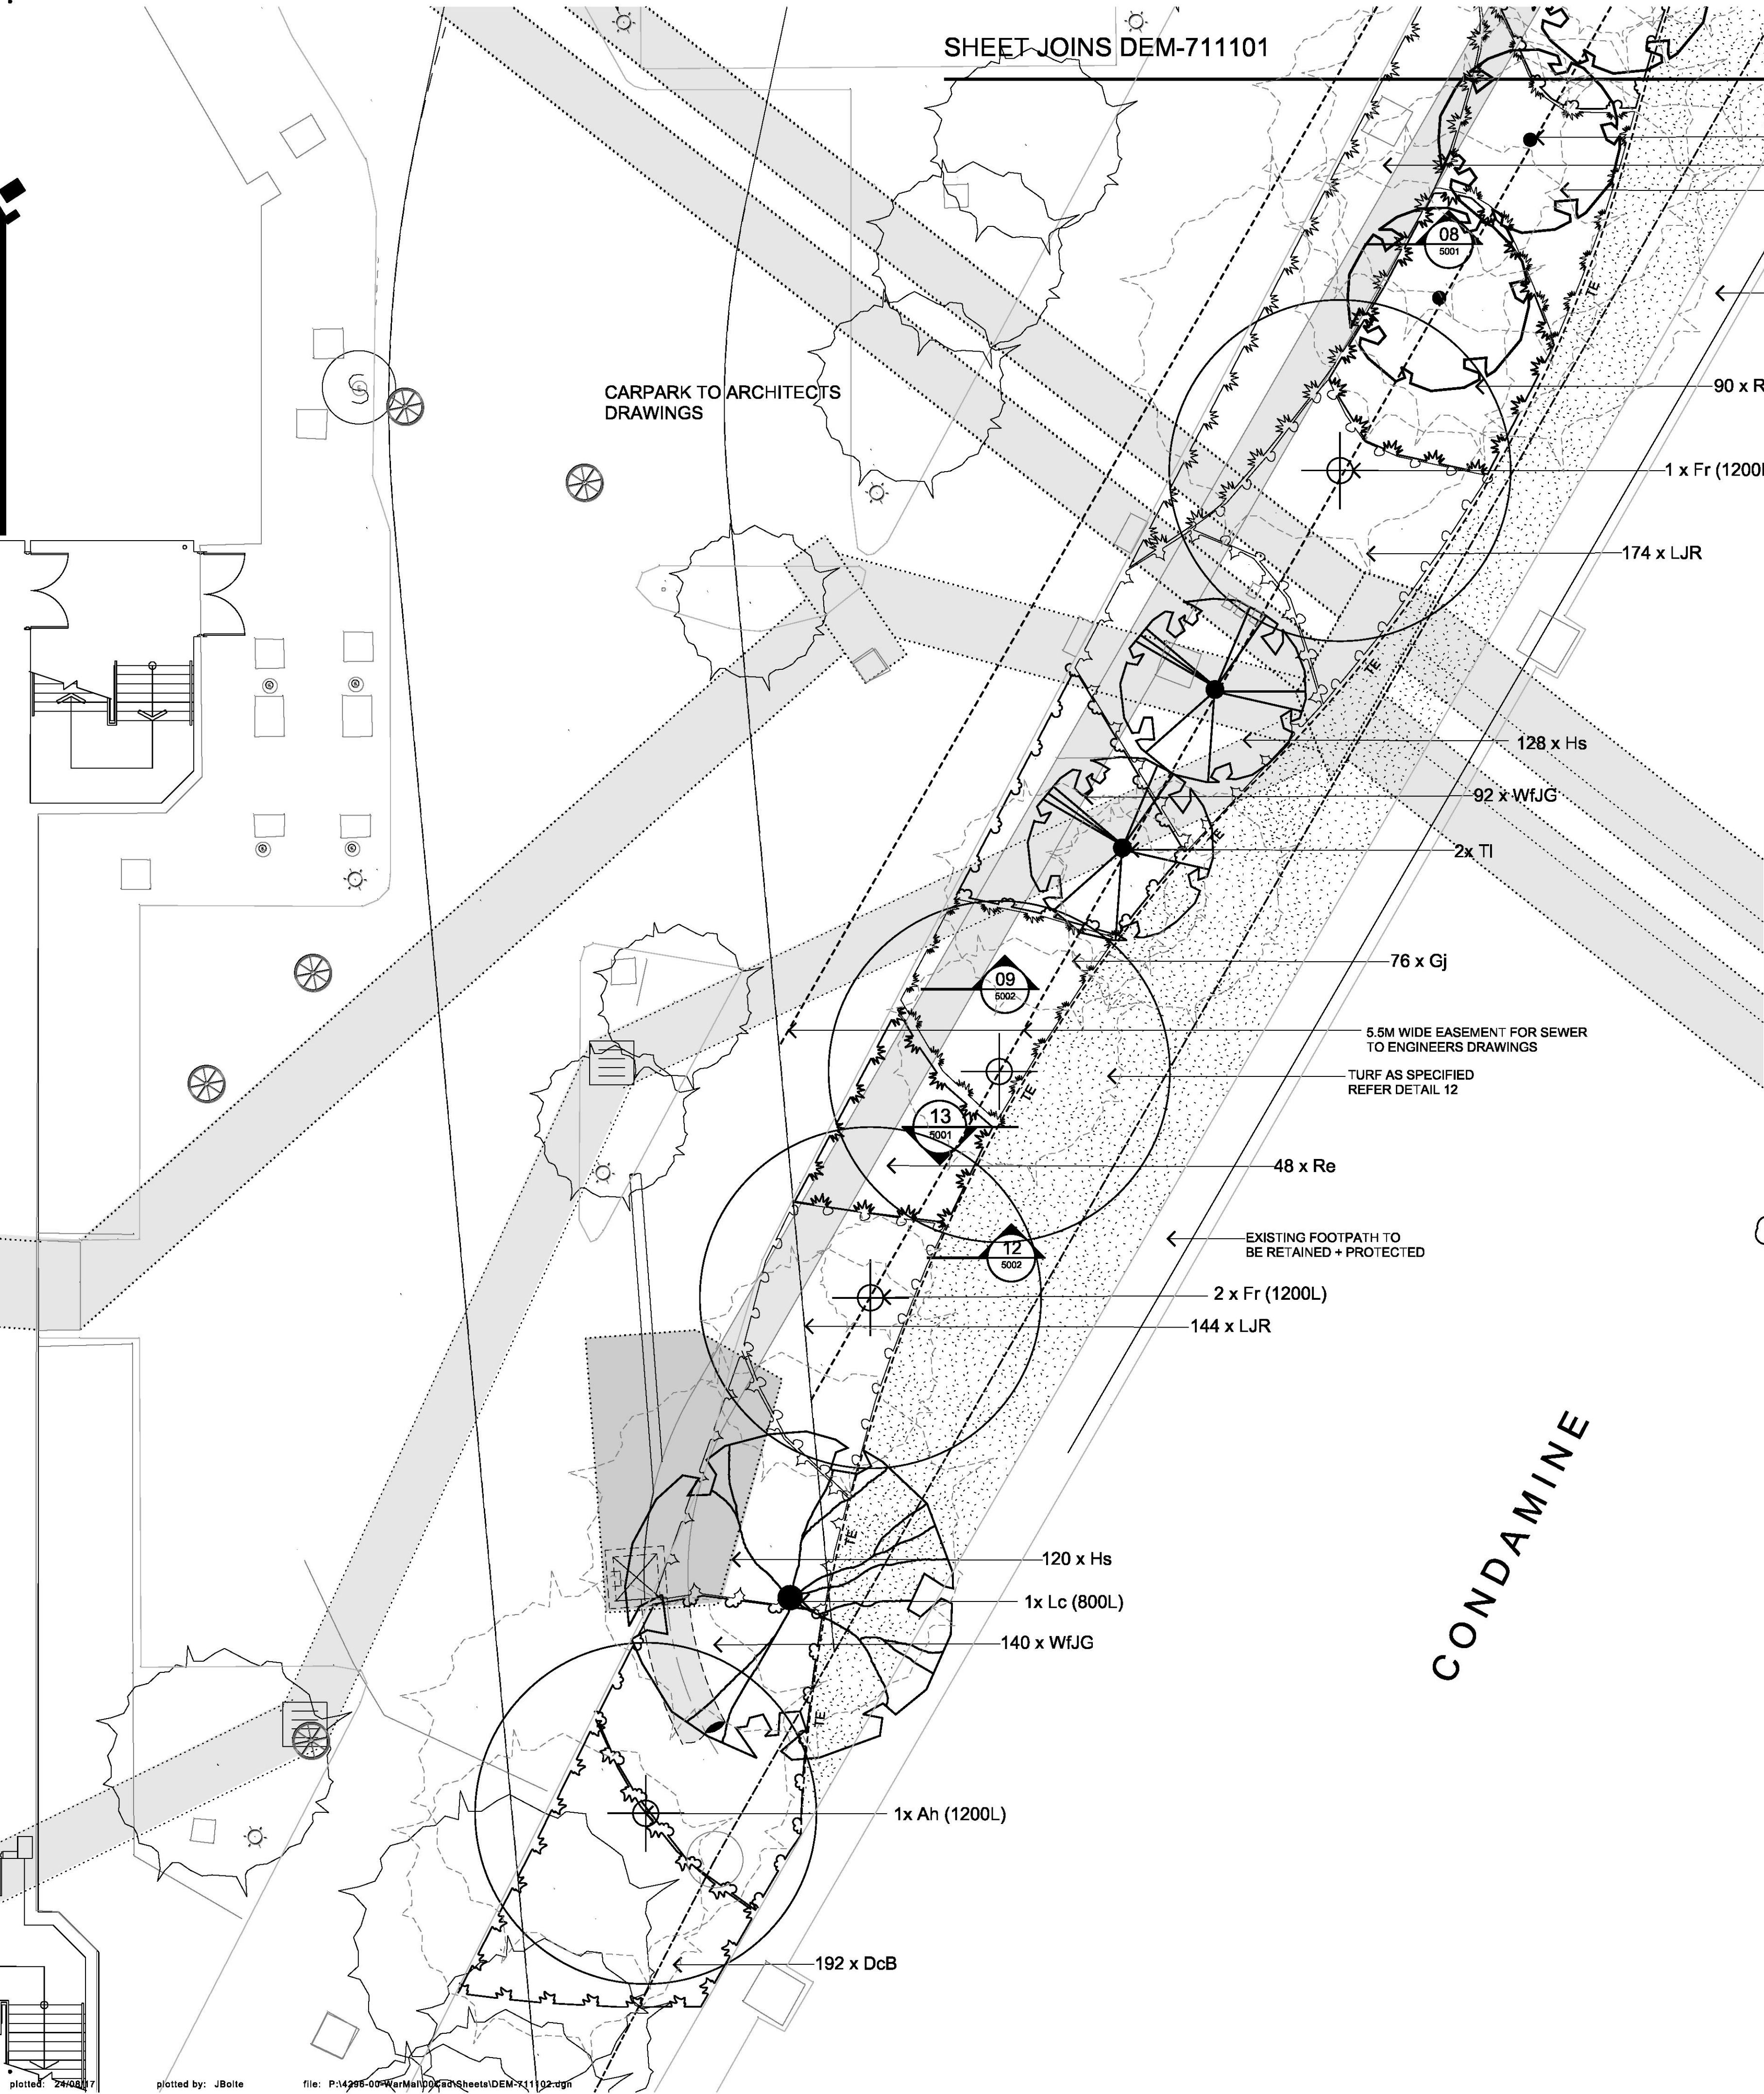

CONDAMINE AND PITTWATER ROAD PLANT LIST							
	Botanic Name	Common Name	Height	Spread	Rate(centres)	Potsize	Quantity
TREES							
Lc	Lophostemon confertus	Brush Box	15m	10m		5L	6
Sg	Syncarpia glomulifera	Turpentine	18m	8m		5L	3
ME	Magnolia grandiflora 'Exmouth'	Bull Bay Magnolia	14m	6m		5L	3
TI	Tristanopsis laurina 'Luscious'	Luscious Water Gum	6m	5m		5L	8
Wf	Waterhousia floribunda	Weeping Lilly Pilly	10m	6m		5L	12
Ah 1200L	Arucaria heterophylla	Norfolk Island Pine	30m	8m		1200L	2
Fr 1200L	Ficus rubiginosa	Port Jackson Fig	20m	20m		1200L	3
Lc 800L	Lophostemon confertus	Brush Box	15m	10m		800L	1
PALMS							
Qr	Cycas revoluta	Sago Palm	2m	1.5m		200mm	46
Hf	Howea forsteriana	Kentia Palm	10m	6m		100L	35
La	Livingstonia australis	Cabbage Palm	15m	5m		400L	30
Re	Rhapis excelsa	Lady Palm	3m	2m	3 per m2	250mm	573
SHRUBS							
De	Doryanthes excelsa	Gynea lily	2m	3m	1m	300mm	50
Gj	Gardenia jasminoides	Gardenia	1m	1m	500mm	200mm	684
Ri	Rhaphiolepis indica	Indian hawthorn	2m	3m	500mm	200mm	316
Sa	Syzygium 'Aussie Southern'	Dwarf Lilly Pilly	2.5m	2m	1m	150mm	121
WfJG	Westringia fruticosa 'zena'	Dwarf Westringia	0.8m	0.8m	500mm	150mm	556
GROUNDCOVERS/CLIMBERS & SHADE TOLERANT PLANTS							
DcB	Dianella caerulea 'Breeze'	Dianella Breeze	0.5m	0.5m	400mm	150mm	687
Cr	Cissus rhombifolia	Grape Ivy	0.5	3m	500mm	Virtube	564
Hc	Hedera canariensis	Canary Island Ivy	0.5	7m	500mm	Virtube	408
Hs	Hibbertia scandens	Golden Guinea Vine	0.5	3m	500mm	Virtube	756
LJR	Liriope muscari 'Just Right'	Just Right	0.5m	0.45	400mm	150mm	792
PX	Philodendron 'Xanadu'	Xanadu	1m	1m	500mm	150mm	766

LEGEND



	SITE BOUNDARY		SHRUBS AND GROUND COVERS REFER PLANTING SCHEDULE
	CARPARK TO ARCHITECTS DETAILS		TREE PLANTING REFER PLANT SCHEDULE
	STORMWATER CULVERT TO ENGINEERS DRAWINGS		EXISTING TREES TO BE RETAINED & PROTECTED REFER DETAILS 14+15 AND ARBOAIST REPORT
	SEWER EASEMENT TO ENGINEERS DRAWINGS		TURF AS SPECIFIED REFER DETAIL 12
	TIMBER EDGE REFER DETAIL 13		

SHEET JOINS DEM-711101

SHEET JOINS DEM-711101

© copyright of dem (aust) pty limited abn 92 085 486 844.
any unauthorised use or distribution of information depicted on this document without dem (aust) pty limited prior consent is prohibited.
any reports, drawings, advice or information included or referenced that is prepared and/or provided by any other party, including the client/principal, is the sole representation of the party who prepared the report/drawings, advice or information and does not constitute a representation by dem (aust) pty limited. dem (aust) pty limited expressly takes no responsibility for any documents, advice or other material prepared by any other party.
figures dimensions to be taken in preference to scaled dimensions. verify all dimensions on the job before preparing shop drawings or commencing work. dimensions shown are computer generated and the contractor is to apply standard building tolerances.
verified suitable for the use stipulated by the relevant revision/issue only if initialed and checked by an authorised dem (aust) pty limited representative.

amendments				verified	
no.	date	amendment	by	chk'd	init
A	02.10.15	for coordination	pn	ab	ab
B	21.10.15	for tender	ez	ez	ab
C	03.11.15	FOR TENDER	ez	ez	ab
D	19.07.17	FOR REVIEW	jb	jb	ab
E	21.07.17	FOR TENDER	jb	jb	ab
F	24.08.17	PLANT NUMBERS ADJUSTED	jb	jb	ab

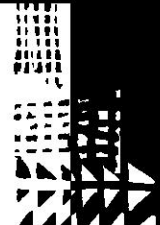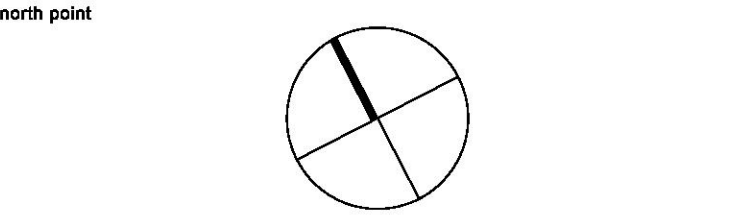

dem

division: landscape architecture

level 8 15 help street chatswood nsw 2067
p: po box 5036 west chatswood nsw 1515
t: (02) 8966 6000 f: (02) 8966 6111
e: sydney@dem.com.au

project/client

**Warringah Mall
Stage 01**

THIS PLAN TO BE READ IN CONJUNCTION WITH
MOD2017/0253
NORTHERN BEACHES COUNCIL

Scentre Design & Construction Pty Ltd
85 Castlereagh Street
Sydney NSW 2000

consultant

drawing title

**Landscape Planting Plan
Condamine Street**

for tender

original	scale	drawing	project no.
a1	1:100	PN	4296-00
drawing no.			rev no.

DEM-711102

F