


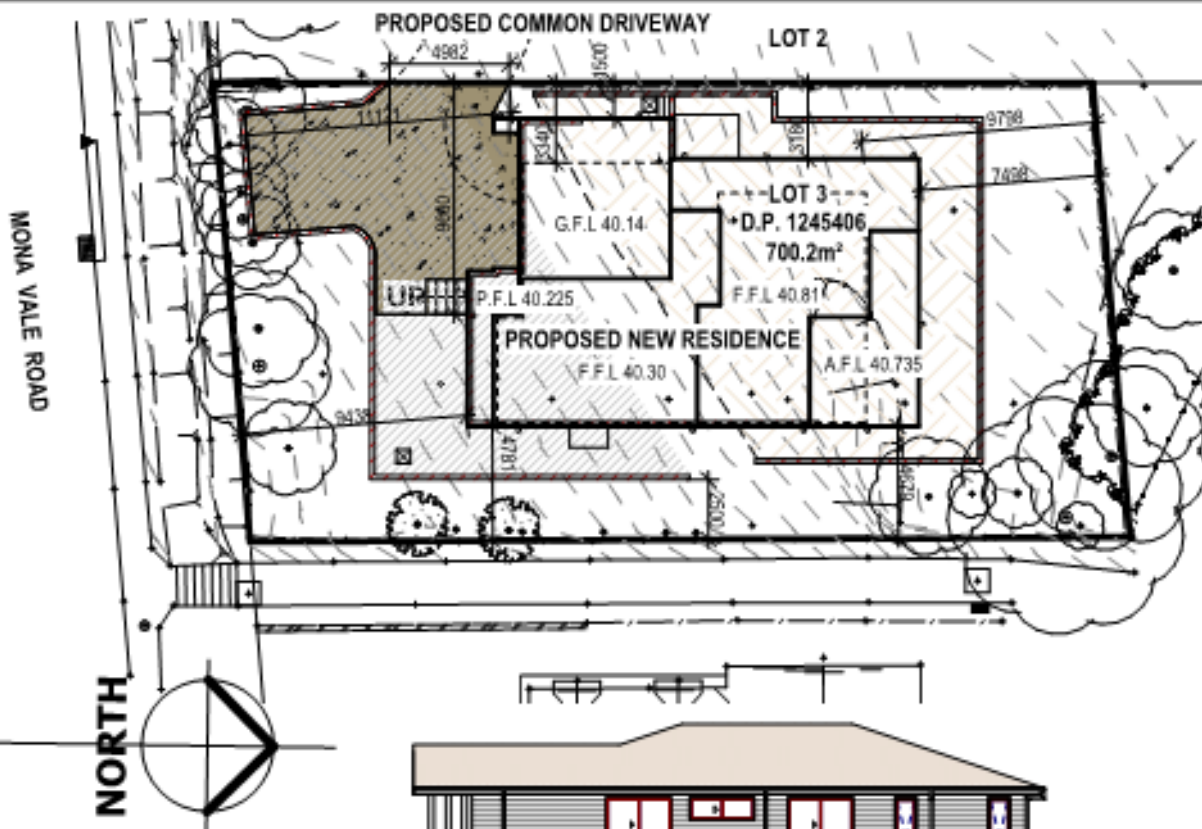


1 **SITE**
SCALE: 1 : 300



2 **RIGHT ELEV.**
SCALE: 1 : 200



3 **FRONT ELEV.**
SCALE: 1 : 200

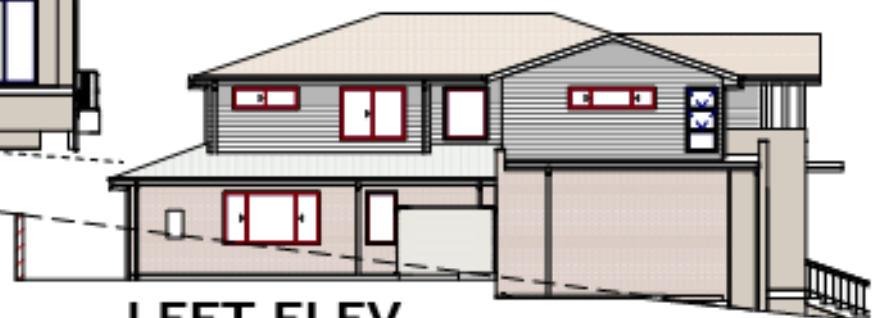

4 **LEFT ELEV.**
SCALE: 1 : 200



5 **REAR ELEV.**
SCALE: 1 : 200

THE BUILDERS LICENSE
NUMBER SHOWN ON THIS
DRAWING IS NOT TO BE
USED FOR ANY PURPOSE
WITHOUT THE PRIOR
CONSENT (IN WRITING) OF
BELL RIVER HOMES PTY
LTD.

BELL RIVER	
Client Name:	M. & N. FOSTER
Job No:	402515
Sheet No:	A.15
Revision Date:	27.05.20
Drawn:	JT
Drawing:	NOTIFICATION PLAN
No. in Set:	
Scale:	As indicated
A.B.M. 74 062 307 779 LIC. No. 61247C	

©

A3