



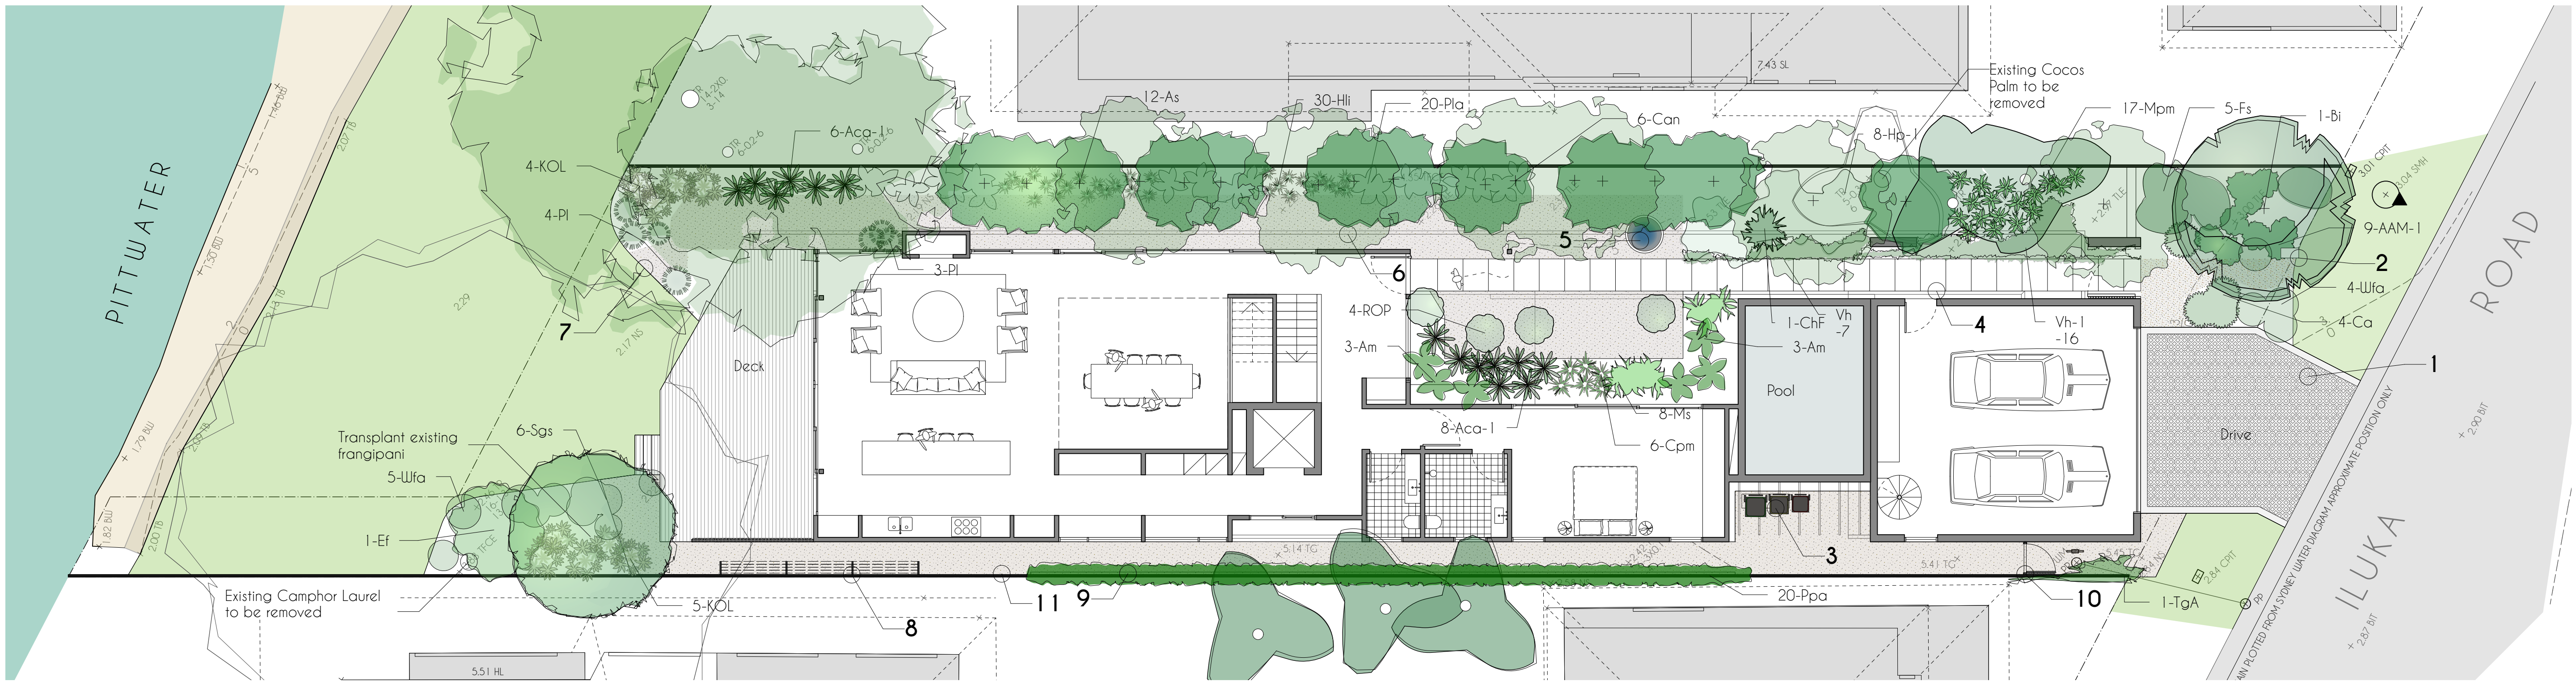

Ground Floor Plan

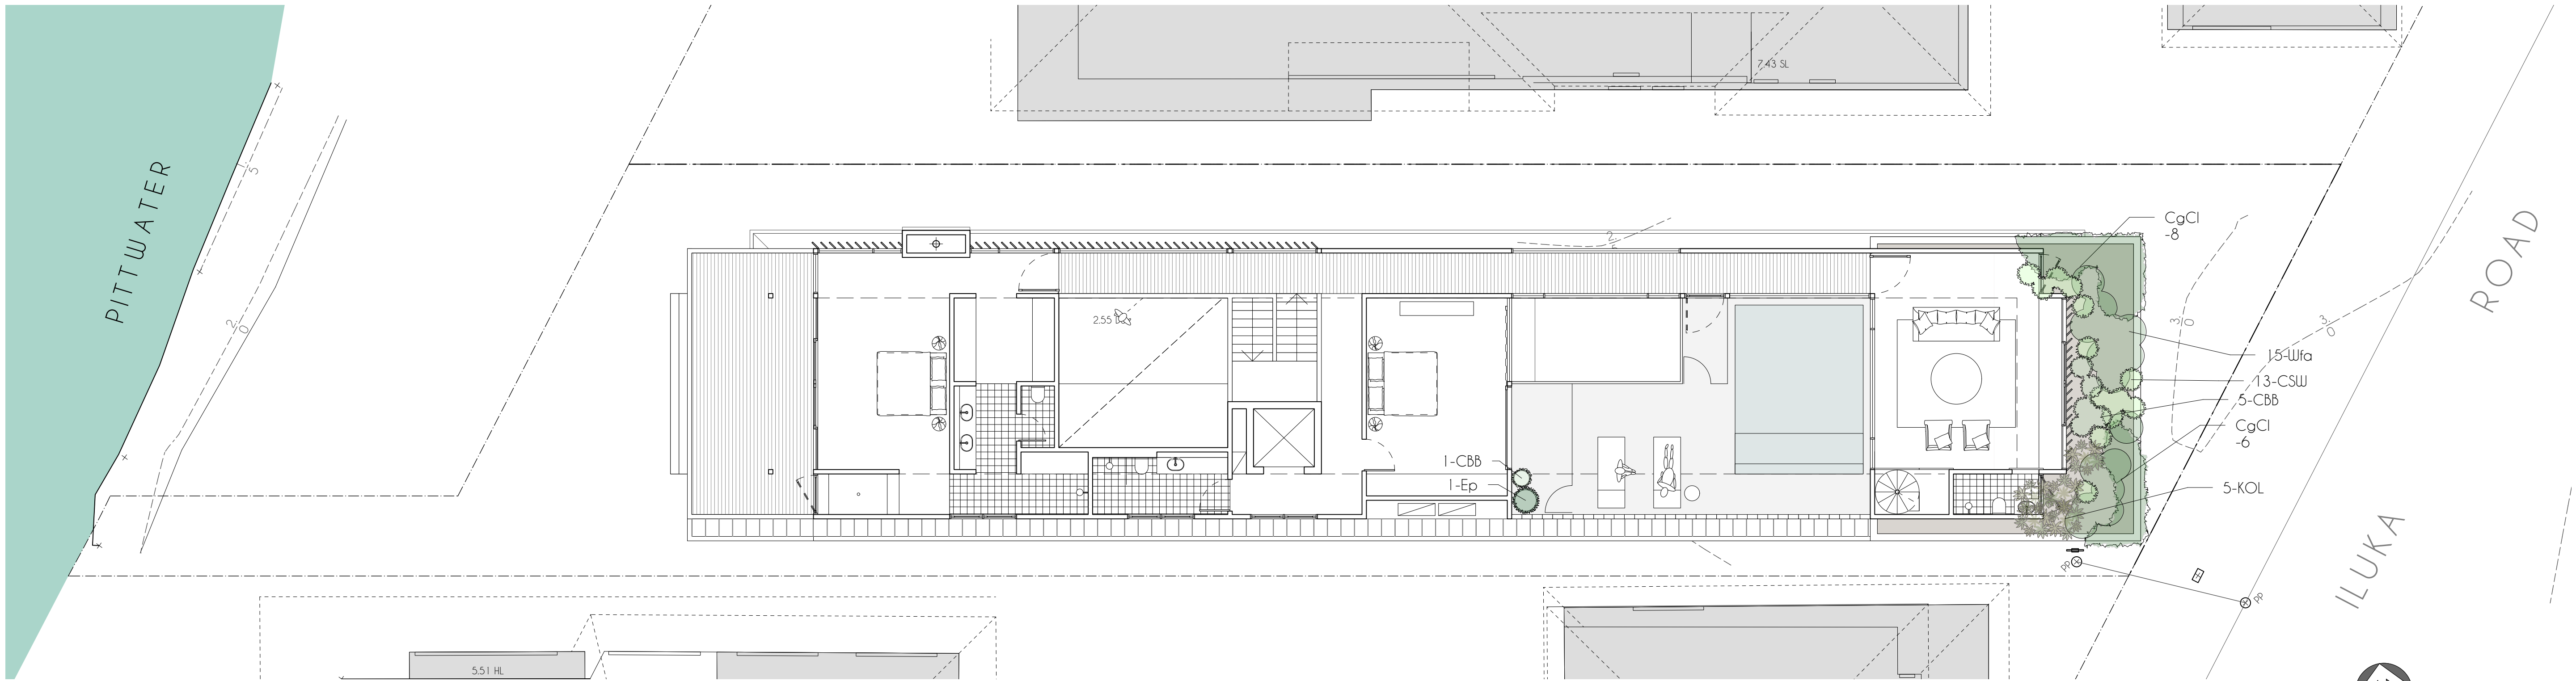

First Floor Plan

Plant Schedule

ID	Qty	Botanical Name	Common Name	Scheduled Size
AAM-I	9	<i>Acmena 'Allyn Magic'</i>	allyn magic	140mm
Aca-I	14	<i>Alpinia caerulea</i>	native ginger	200mm
Am	6	<i>Alcornoque</i>	native ginger	300mm
As	12	<i>Acmena smithii 'Minor'</i>	lilly lilly	400mm
Bi	1	<i>Banksia integrifolia</i>	coastal banksia	450mm
Ca	4	<i>Correa alba</i>	white correa	140mm
Can	6	<i>Cucurbitaria anacardioides</i>	tuckaroo	750mm
CBB	6	<i>Crassula 'Blue Bird'</i>	blue bird	200mm
CaCl-I	14	<i>Casuarina alauca 'Cousin It'</i>	prostrate she oak	200mm
CHF	1	<i>Cephalanthus harringtonia 'Fastigiata'</i>	Japanese plum tree	400mm
Cpm	6	<i>Crinum pedunculatum</i>	beach lily	200mm
CSUJ	13	<i>Caryodan 'Silver Wave'</i>	silver wave	140mm
Ep	1	<i>Echium fastuosum</i>	pride of madeira	200mm
Ep	1	<i>Elaeagnus pungens</i>	oleaster	300mm
Fs	5	<i>Feijoa sellowiana</i>	pineapple guava	300mm
Hli	30	<i>Hymenocallis littoralis</i>	spider lily	200mm
Hp-I	8	<i>Helichrysum petiolare</i>	licorice plant	140mm

KOL	14	<i>Kalanchoe beharensis 'Oak Leaf Form'</i>	oak leafed kalanchoe	200mm
Mpm	17	<i>Microsorium punctatum</i>	wart fern	200mm
Ms	8	<i>Microsorium scolopendrium</i>	wart fern	140mm
Pl	7	<i>Poa labillardieri</i>	common tussock grass	140mm
Pla	20	<i>Plectranthus argentatus</i>	silver plectranthus	140mm
Ppa	20	<i>Pandanus pandanus</i>	pandanus	200mm
ROP	4	<i>Raphirolepis 'Oriental Pearl'</i>	dwarf indian hawthorn	300mm
Sas	6	<i>Strobilanthe grossipilus</i>	Persian shield	140mm
TgA	1	<i>Thunbergia grandiflora 'Alba'</i>	white sky vine	200mm
Vha	23	<i>Vilva hederacea</i>	native violet	100mm
Wlfa	24	<i>Westringia fruticosa</i>	coastal rosemary	200mm

*Selected plant species and sizes are subject to availability

Notes

1. Permeable driveway surface. Turf Black pavers infilled with Gravel
2. Letterbox
3. Bin location
4. 950mm wide paved path
5. Large Water Bowl with re-circulating water bubbler
6. 5-8mm Gravel path
7. Lawns to be edged in Steel
8. Clothesline
9. Star Jasmine supported by steel mesh on a timber frame to 2m high
10. 1.8m high battened side gate
11. Assess and make good all existing boundary fences

