

0005701800 17 Feb 2021

4.6
NATIONWIDE HOUSE ENERGY RATING SCHEME
73.4 MJ/m²
www.nathers.gov.au


Assessor: Damian O'Toole
Accreditation No.: 20420
Address: 1110 BARRENJOEY RD, PALM BEACH, NSW, 2108
hstar.com.au

ABSA
Australian Building Sustainability Association

HERS Assessments completed within the accreditation period are part of the ABSA quality audit system.

Accreditation Period: 01/04/2020-31/03/2021
Assessor Name: Damian O'Toole
Assessor Number: 20420
Assessor Signature: *[Signature]*

This Accredited Assessor is qualified to use HERS Accredited Software and has agreed to follow the ABSA Code of Practice.

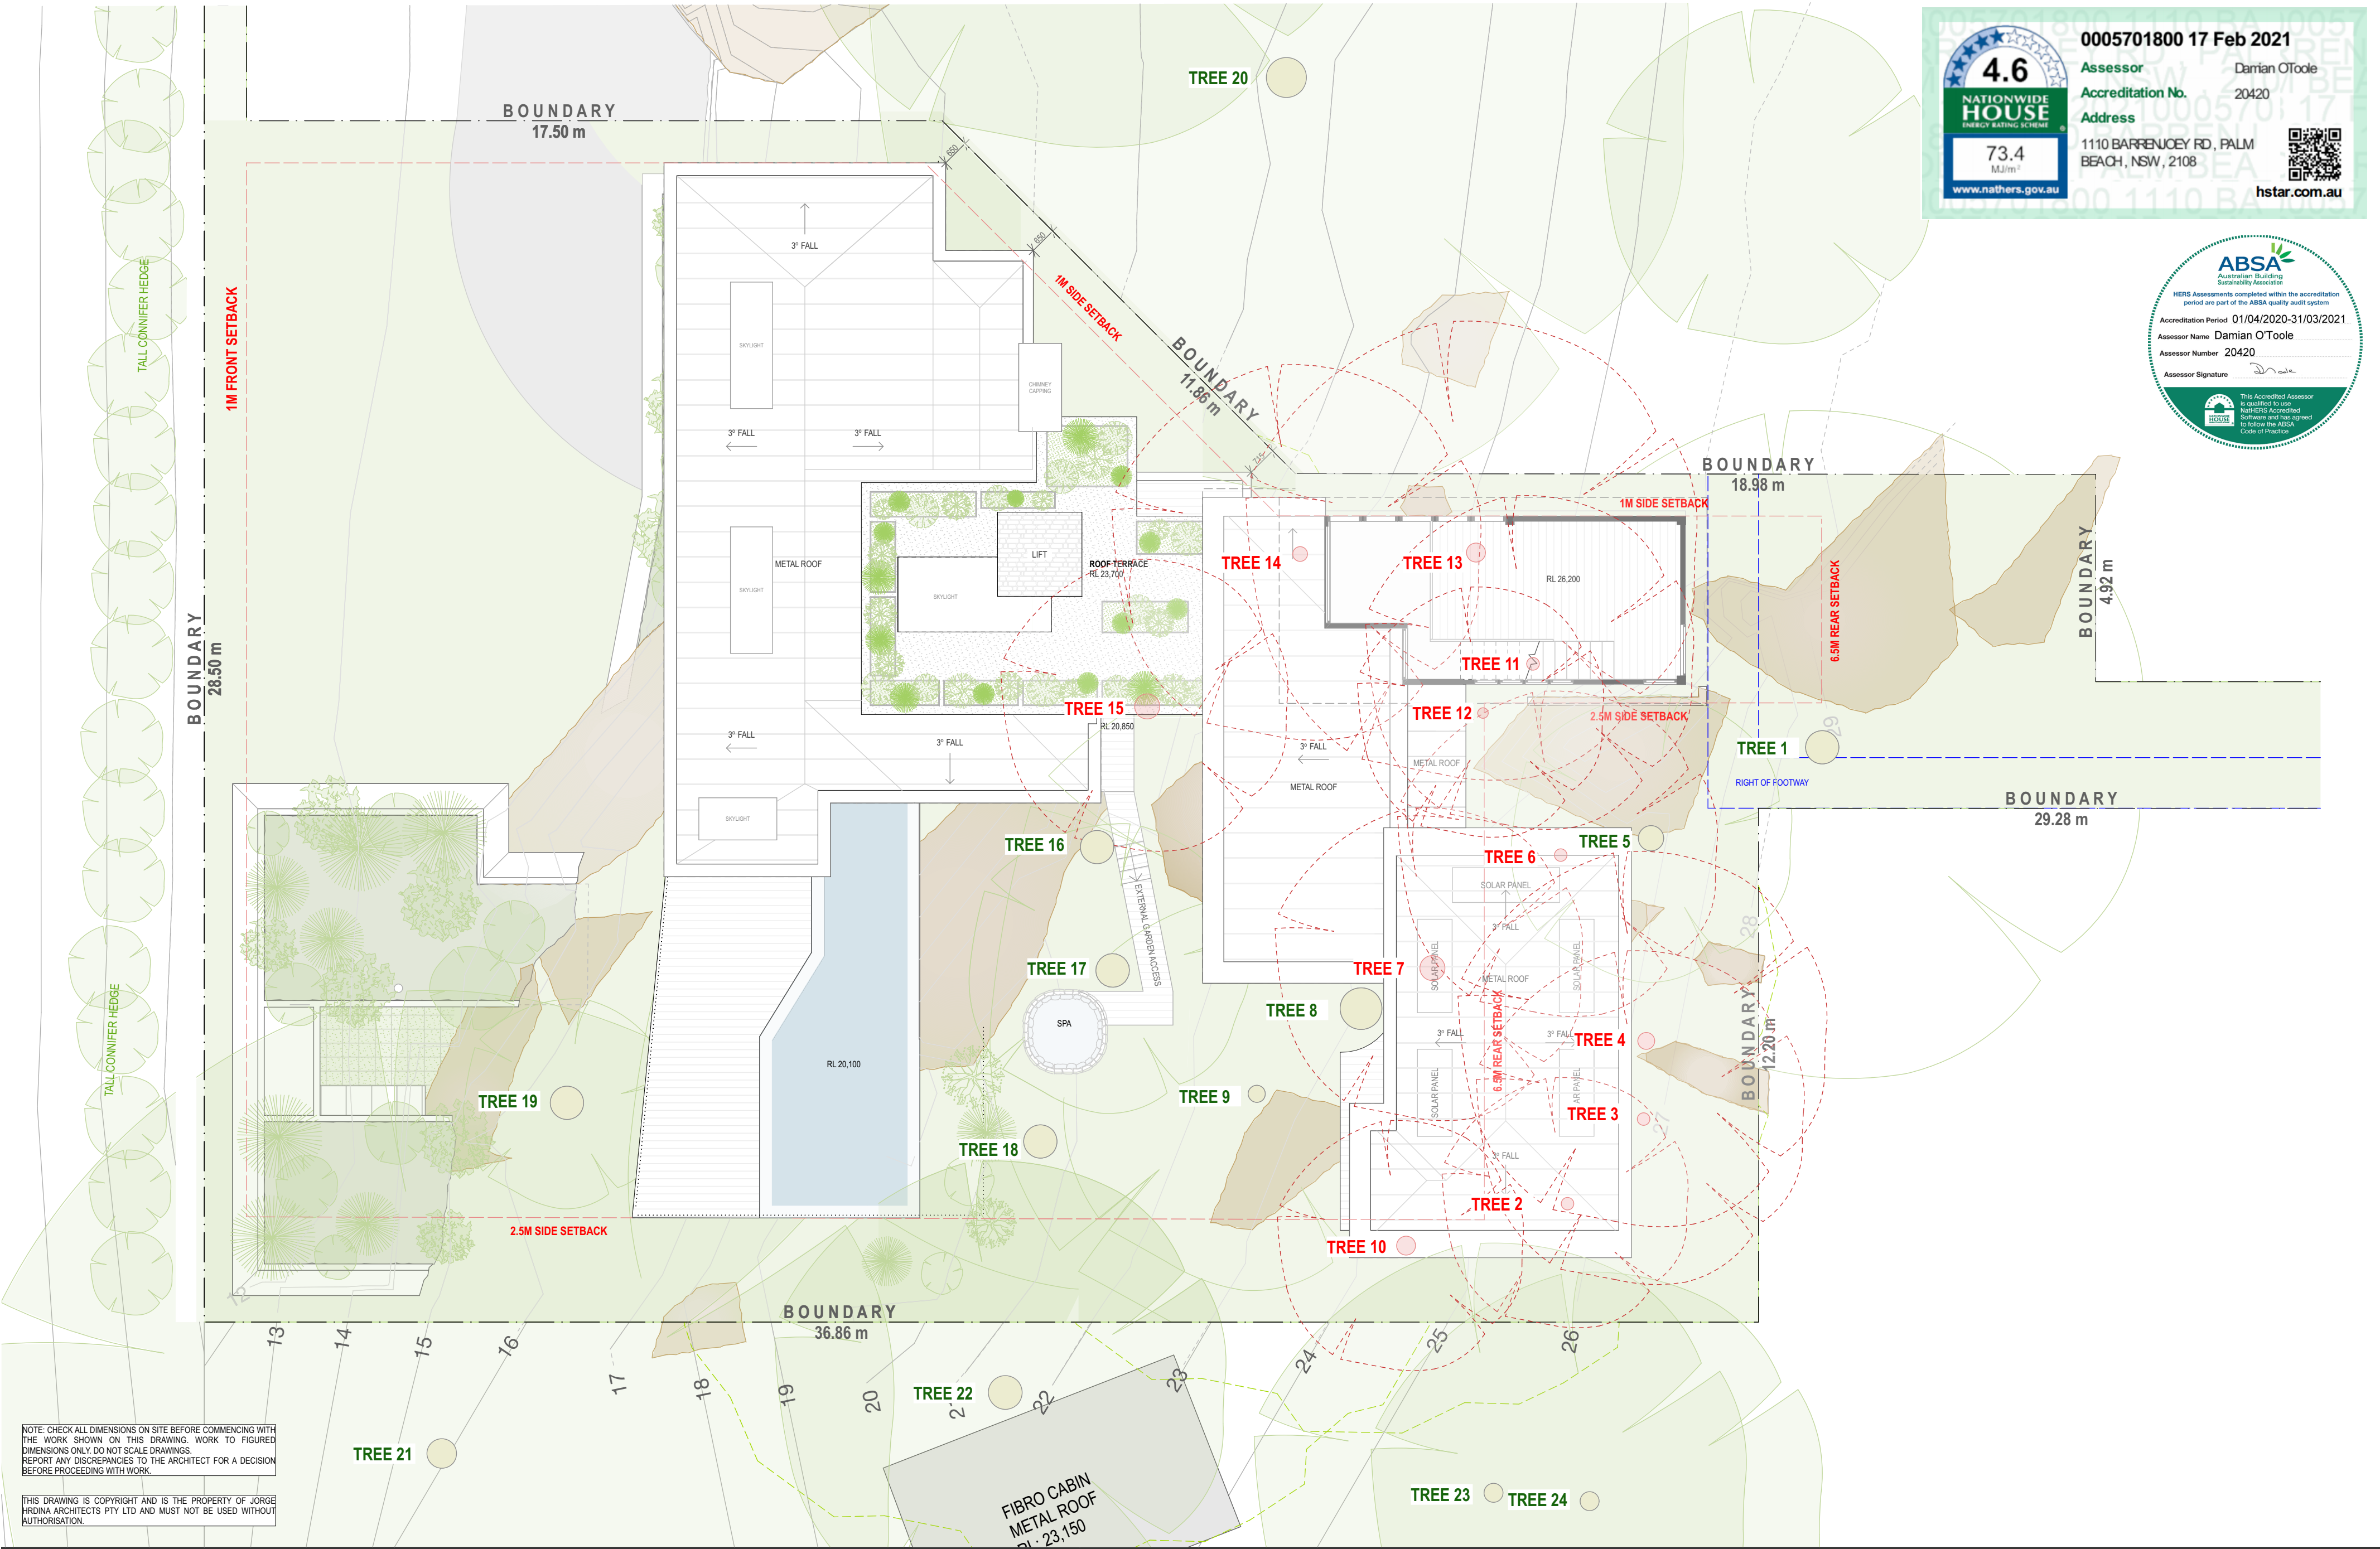

NOTE: CHECK ALL DIMENSIONS ON SITE BEFORE COMMENCING WITH THE WORK SHOWN ON THIS DRAWING. WORK TO FIGURED DIMENSIONS ONLY. DO NOT SCALE DRAWINGS. REPORT ANY DISCREPANCIES TO THE ARCHITECT FOR A DECISION BEFORE PROCEEDING WITH WORK.

THIS DRAWING IS COPYRIGHT AND IS THE PROPERTY OF JORGE HRDINA ARCHITECTS PTY LTD AND MUST NOT BE USED WITHOUT AUTHORISATION.

JORGE HRDINA
ARCHITECTS PTY LTD

PALM BEACH STUDIO, PO BOX 561, NSW 2107 AUSTRALIA
[P] +61 2 9929 9490
[E] studio@jorgehrdina.com.au
ACN 091 485 237
NOMINATED ARCHITECT - NSW REGISTRATION NO. 6014

PROJECT TITLE: HOUSE FOR ADAM AND AMANDA
PROJECT NO: 2004
PROJECT ADDRESS: LOT 3, 1110 BARRENJOEY ROAD, PALM BEACH, NSW D.P. 1256016

DRAWING TITLE: TREE REMOVAL PLAN
REVISION A: REQUEST FOR INFORMATION
DATE: 13/07/21

0 1 2 3 4 5

DRAWING NO: DA2221
REVISION A: DEVELOPMENT APPLICATION

SCALE: 1:100 @A2
DATE: 13/7/21
DRAWN: VH, SL
CHECKED: JH

0005701800 17 Feb 2021

Assessor: Damian O'Toole
 Accreditation No.: 20420
 Address: 1110 BARRENJOEY RD, PALM BEACH, NSW, 2108

4.6
 NATIONWIDE HOUSE ENERGY RATING SCHEME
 73.4 MJ/m²
 www.nathers.gov.au


hstar.com.au

ABSA
 Australian Building Sustainability Association

HERO Assessments completed within the accreditation period are part of the ABSA quality audit system

Accreditation Period: 01/04/2020-31/03/2021
 Assessor Name: Damian O'Toole
 Assessor Number: 20420
 Assessor Signature: [Signature]

This Accredited Assessor is qualified to use HERO Accredited Software and has agreed to follow the ABSA Code of Practice

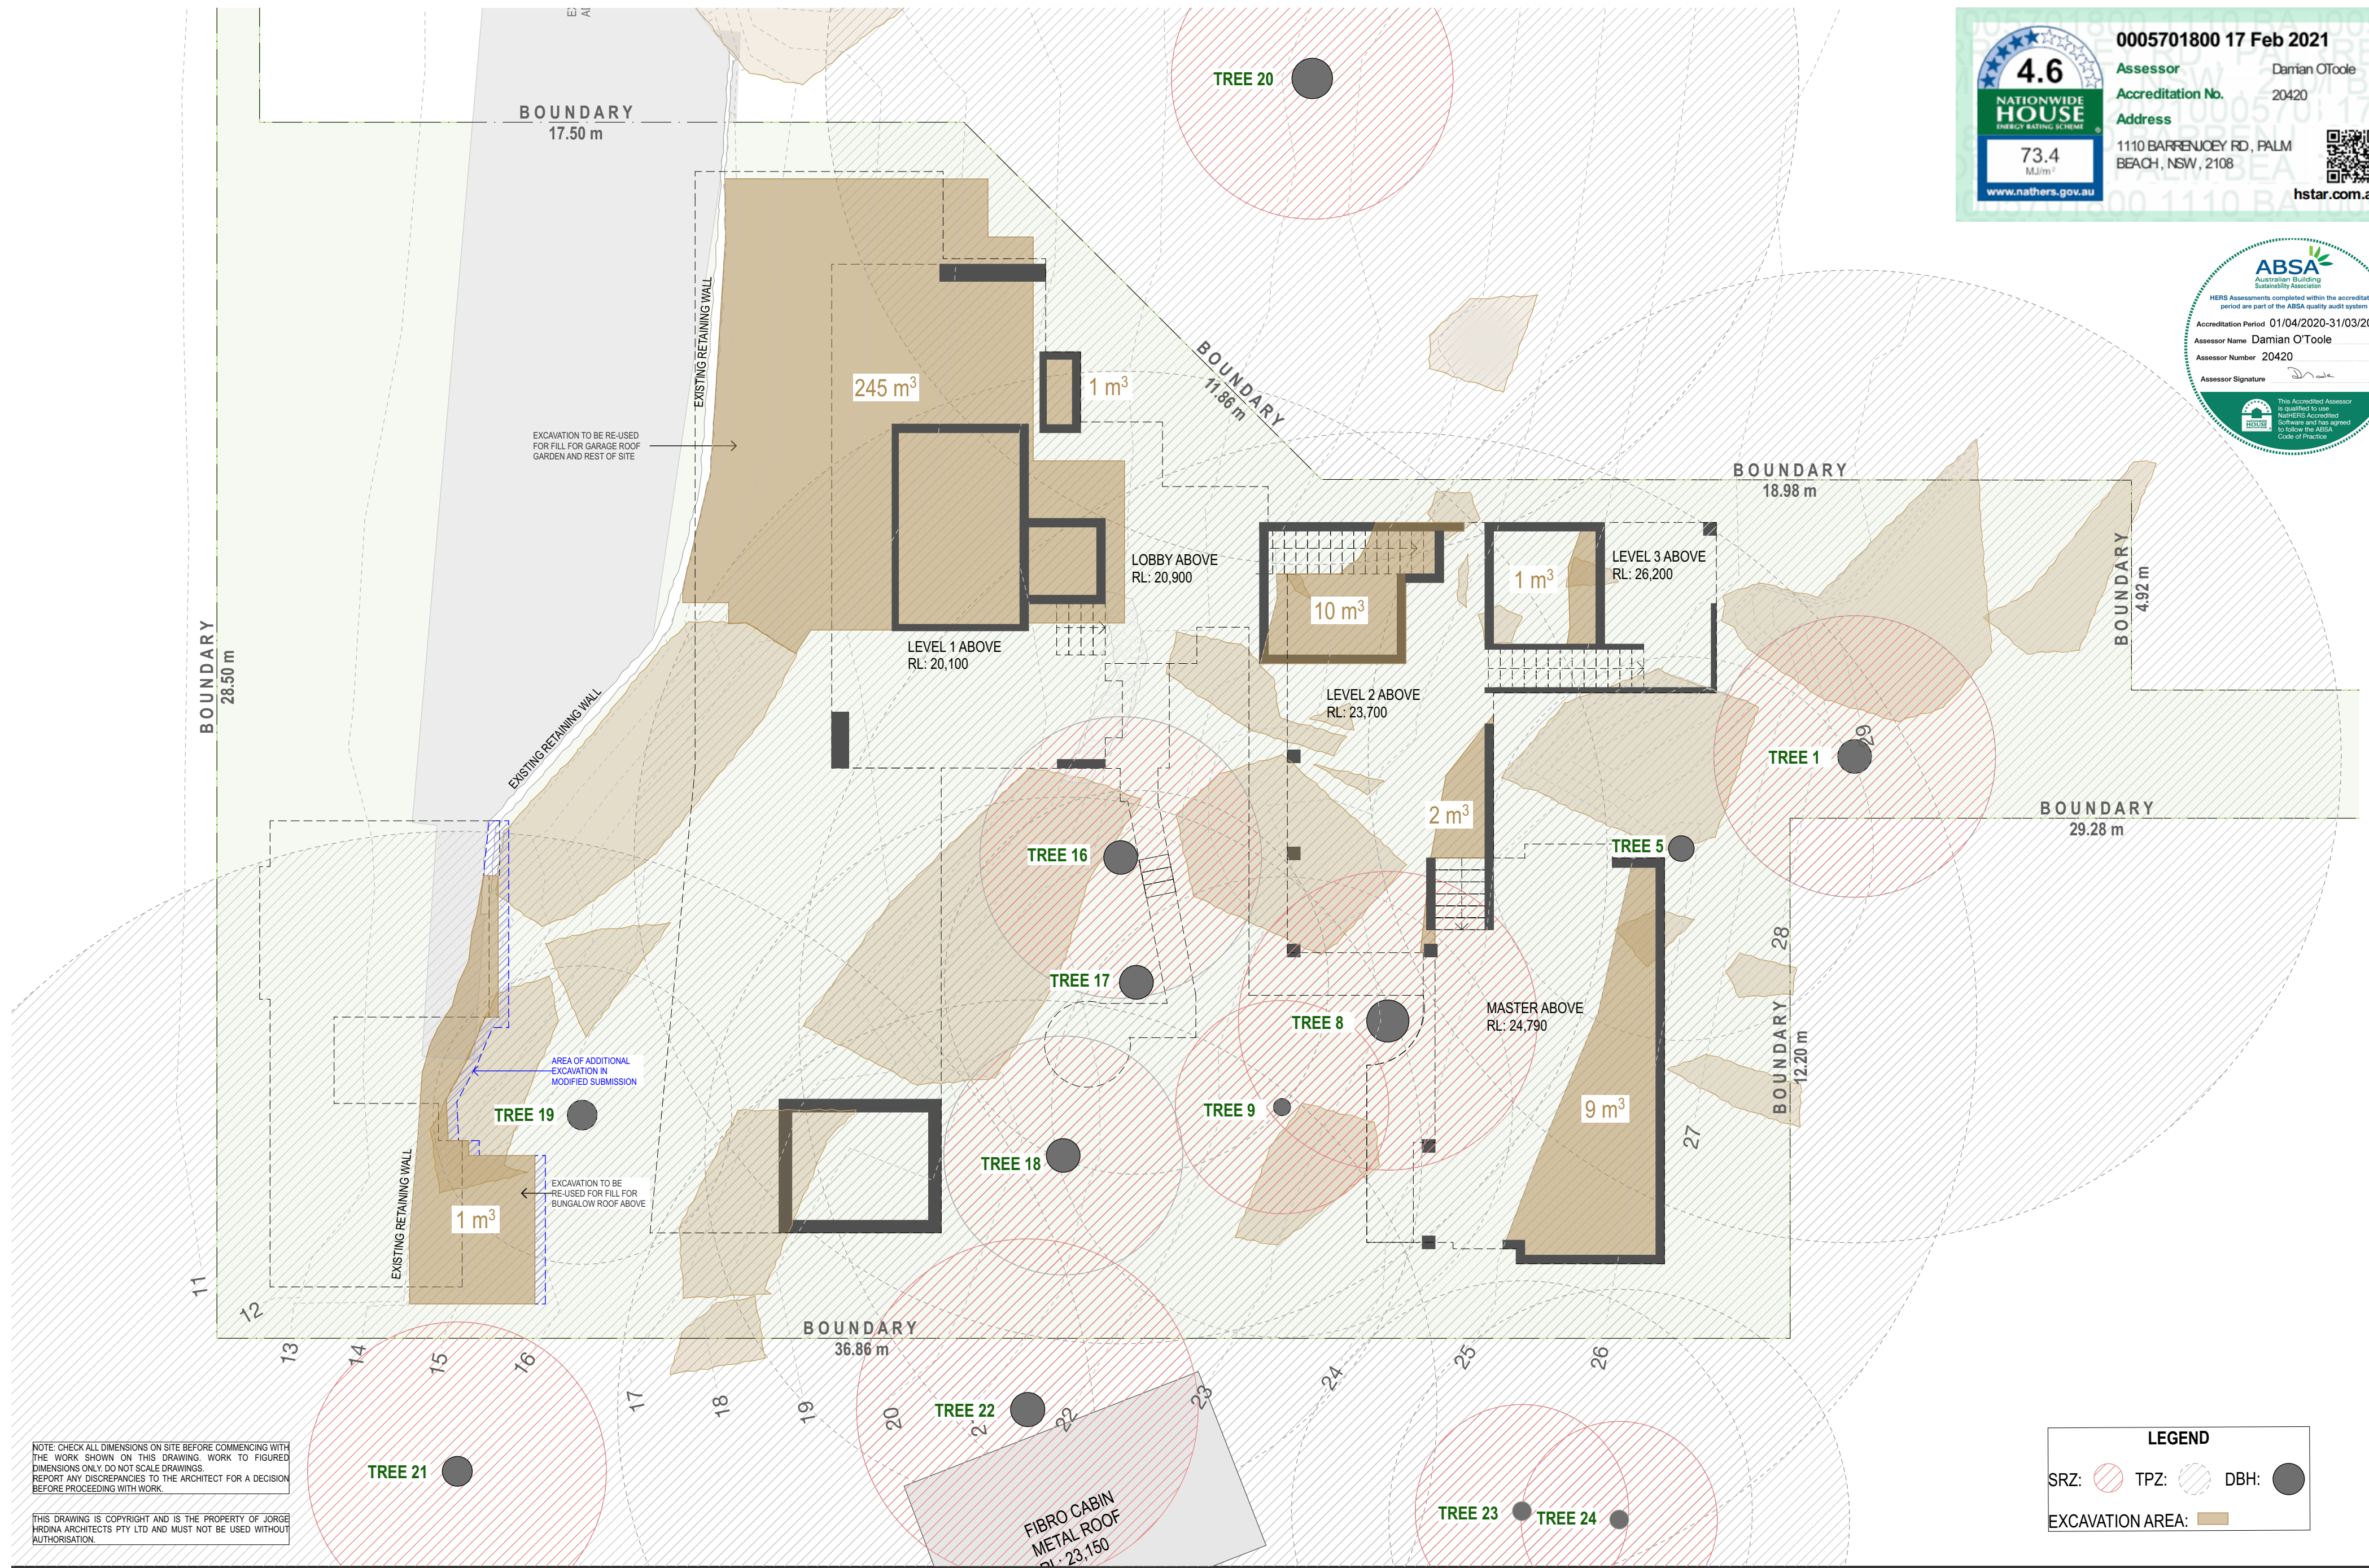

NOTE: CHECK ALL DIMENSIONS ON SITE BEFORE COMMENCING WITH THE WORK SHOWN ON THIS DRAWING. WORK TO FIGURED DIMENSIONS ONLY. DO NOT SCALE DRAWINGS. REPORT ANY DISCREPANCIES TO THE ARCHITECT FOR A DECISION BEFORE PROCEEDING WITH WORK.

THIS DRAWING IS COPYRIGHT AND IS THE PROPERTY OF JORGE HRDINA ARCHITECTS PTY LTD AND MUST NOT BE USED WITHOUT AUTHORISATION.

JORGE HRDINA
 ARCHITECTS PTY LTD

PALM BEACH STUDIO, PO BOX 561, NSW 2107 AUSTRALIA
 [P] +61 2 9929 9490
 [E] studio@jorgehrdina.com.au
 ACN 091 485 237
 NOMINATED ARCHITECT - NSW REGISTRATION NO. JORGE HRDINA 6014

PROJECT TITLE: HOUSE FOR ADAM AND AMANDA
 PROJECT NO: 2004
 PROJECT ADDRESS: LOT 3, 1110 BARRENJOEY ROAD, PALM BEACH, NSW D.P. 1256016

DRAWING TITLE: TREE IMPACT PLAN

0 1 2 3 4 5

REVISION	DESCRIPTION	DATE
A	REQUEST FOR INFORMATION	13/07/21

DRAWING NO: DA2222

REVISION: A
 STATUS: DEVELOPMENT APPLICATION

SCALE: 1:100 @A2
 DATE: 13/7/21
 DRAWN: VH, SL
 CHECKED: JH