


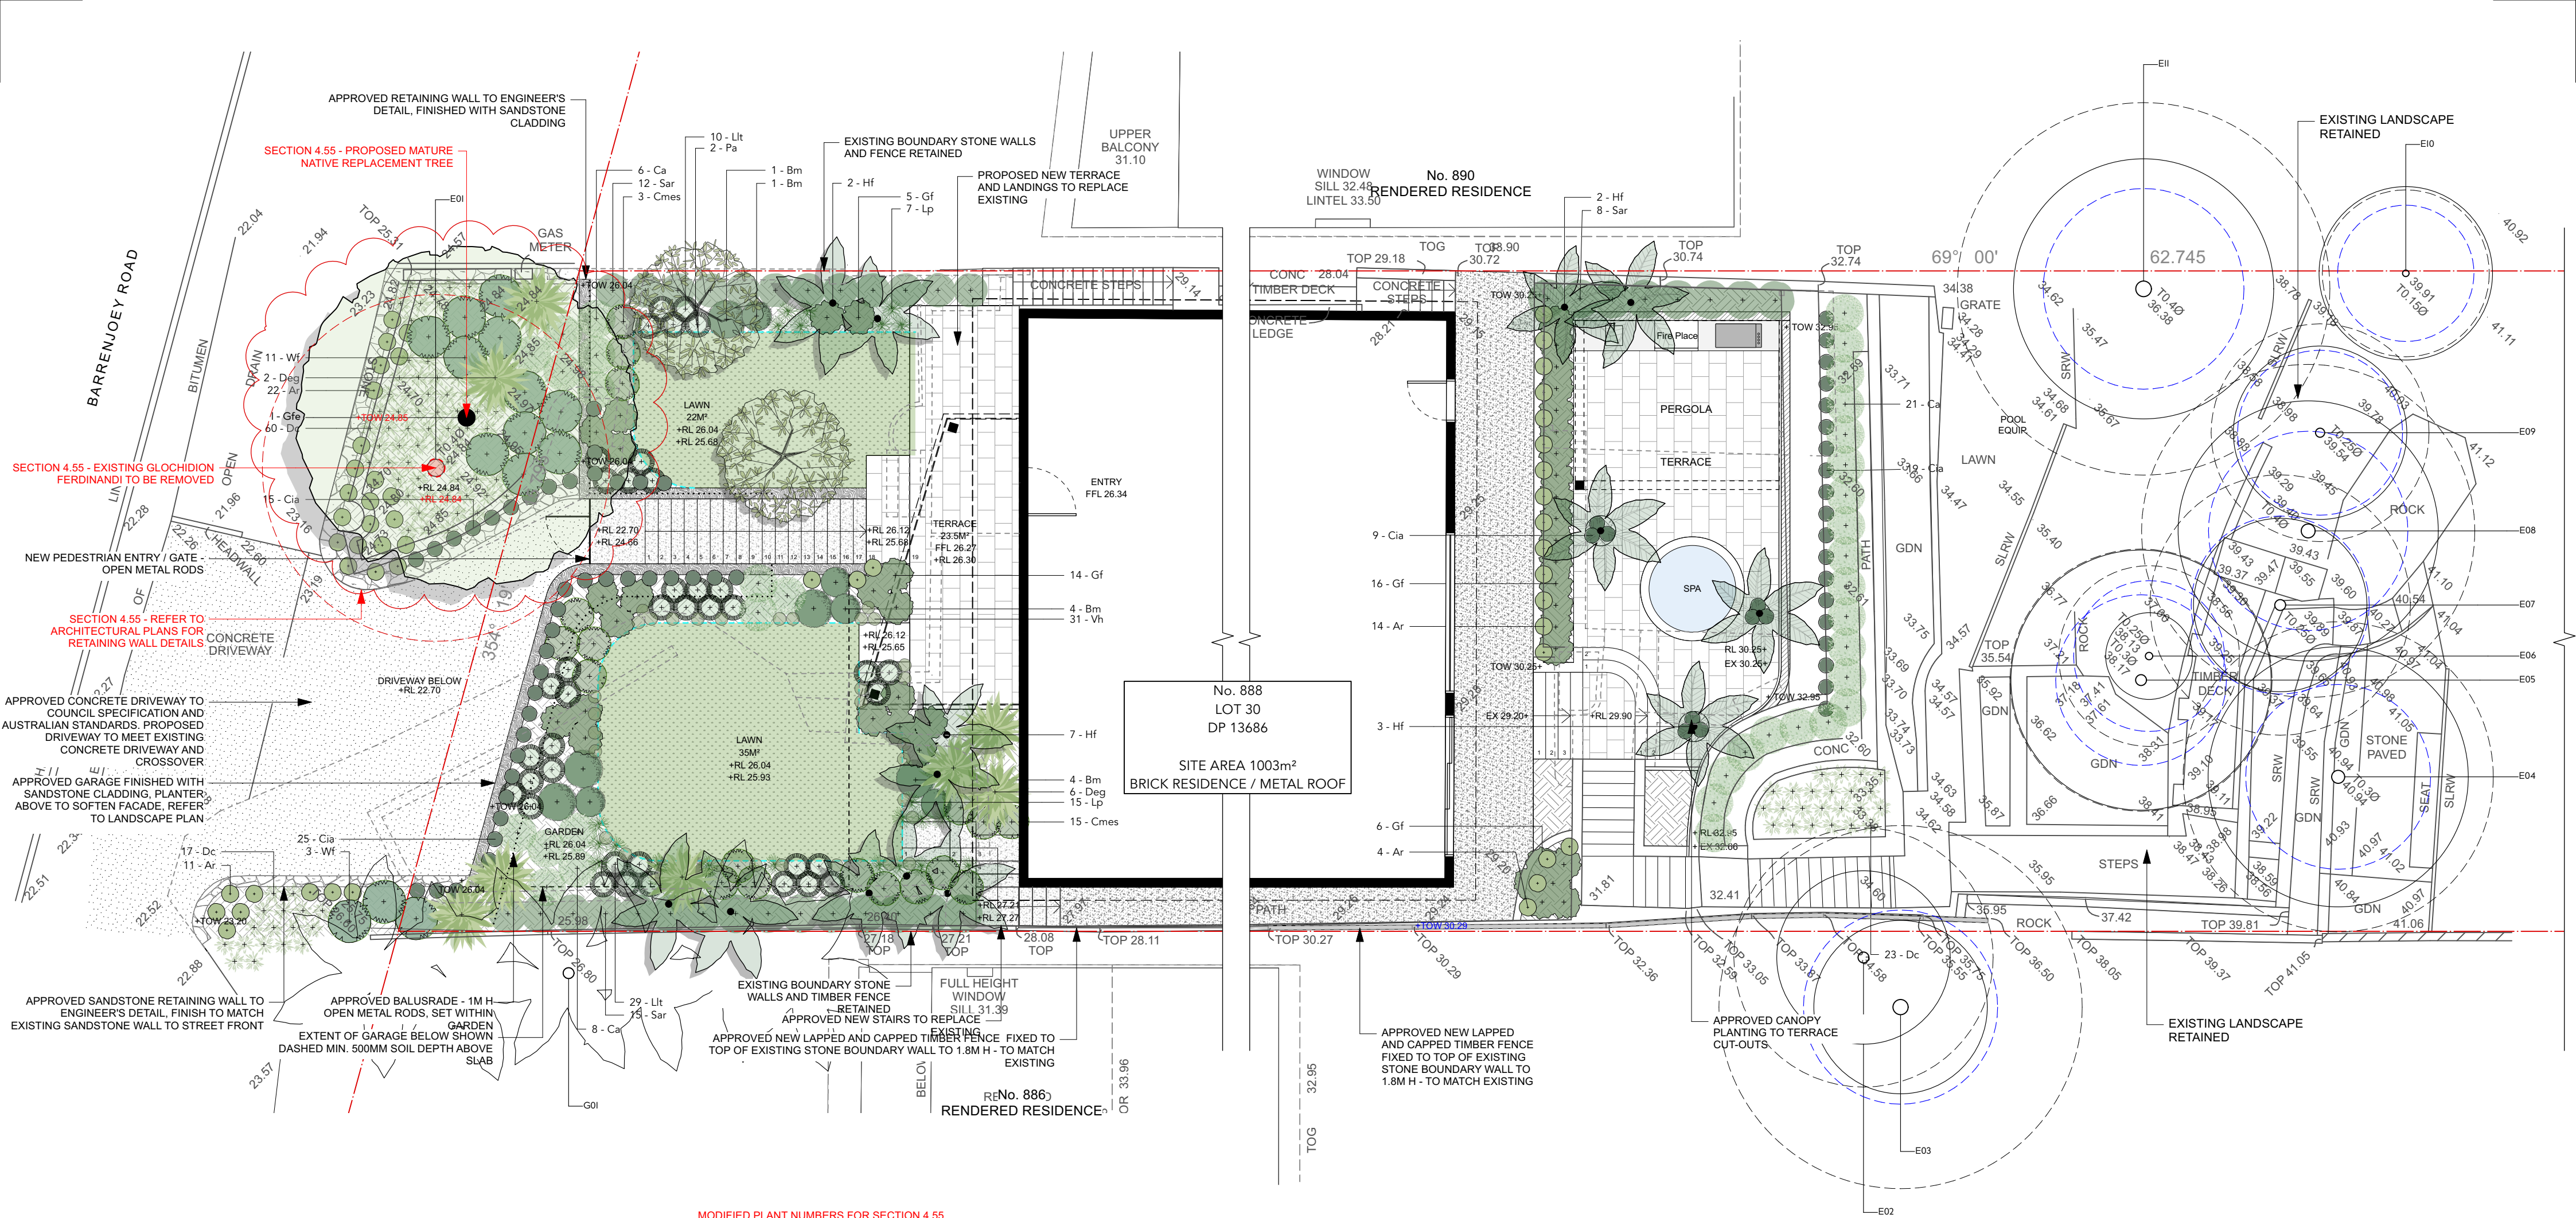

EXISTING TREE SCHEDULE REFER TO ARBORICULTURAL IMPACT ASSESSMENT BY HUGH THE ARBORIST DATED 13.05.21						
TREE NO.	GENUS SPECIES	COMMON NAME	HEIGHT	CANOPY	CALLIPER	ACTION
E01	Glochidion ferdinandi	Cheese Tree	10000	8000	420	Remove
E02	Syagrus romanzoffiana	Queen Palm	14000	4000	250	Retain
E03	Araucaria columnaris	Cook Pine	15000	4000	350	Retain
E04	Allocasuarina torulosa	Forest Oak	14000	6000	300	Retain
E05	Allocasuarina torulosa	Forest Oak	12000	6000	250	Retain
E06	Allocasuarina torulosa	Forest Oak	9000	2000	170	Retain
E07	Allocasuarina torulosa	Forest Oak	10000	4000	250	Retain
E08	Allocasuarina torulosa	Forest Oak	12000	6000	320	Dead Tree
E09	Allocasuarina torulosa	Forest Oak	11000	4000	210	Retain
E10	Allocasuarina torulosa	Forest Oak	8000	4000	150	Retain
E11	Allocasuarina torulosa	Forest Oak	13000	6000	360	Retain
G01 (x 6)	Archontophoenix cunninghamiana	Bangalow Palm	12000	4000	250	Retain

PLANT SCHEDULE - REMARKS KEY
LN - LOCAL NATIVE PLANT SPECIES (PITTSWATER NATIVE GARDENING BOOKLET)
N - NATIVE PLANT SPECIES

NOTE: PLANTING TO BE COMPLIANT WITH BUSHFIRE RISK ASSESSMENT CERTIFICATE DATED 13.05.2021

MODIFIED PLANT NUMBERS FOR SECTION 4.55

PLANT SCHEDULE							
ID	QTY	BOTANICAL NAME	COMMON NAME	SCHEDULED SIZE	MATURE SPREAD	MATURE HEIGHT	REMARKS
Trees							
Gfe	1	Glochidion ferdinandi	Cheese Tree	150 Ltr	5.0 - 10.0m	8.0 - 20.0m	N
Pa	2	Plumeria acutifolia	Frangipani	100 Ltr	3 - 4m	3 - 4m	N
Palms							
Hf	14	Howea forsteriana	Kentia Palm	Ex Ground	3.0- 5.0m	5.0 - 8.0m	N
Shrubs							
Bm	5	Buxus microphylla Topiary	Japanese Box	400 mm	0.5m sphere	0.5m sphere	
Bm	5	Buxus microphylla Topiary	Japanese Box	500 mm	0.6m sphere	0.6m sphere	
Ca	35	Correa alba	Correa	200 mm	1.5 - 2.0m	1.5 - 2.0m	N
Cmes	18	Carissa macrocarpa 'Emerald Star'	Dwarf Natal Plum	200 mm	1.0m	0.5 - 1.0m	
Gf	41	Gardenia augusta 'Florida'	Gardenia	200 mm	0.6 - 0.8m	0.6 - 0.8m	
Sar	35	Syzygium australe 'Resilience'	Lilly Pilly 'Resilience'	75 Lt	1.0m maintained	4.0m	N
Wf	14	Westringia fruticosa	Coastal rosemary	200 mm	3.0m	2.0m	LN
Perennials							
Dc	100	Dianella caerulea	Blue flax-lily	140 mm	0.5m	0.6m	LN
Deg	8	Doryanthes excelsa	Gymea Lily	75 Ltr	1.5 - 2.0 m	1.5 - 3.0 m	
Grasses							
Lit	39	Lomandra longifolia 'Tanika'	Mat rush	140 mm	0.6m	0.5m	N
Lp	22	Libertia paniculata	Branching grass-flag	140 mm	0.5m	0.5 - 0.7m	LN
Groundcovers							
Ar	51	Aphanopetalum resinsum	White Periwinkle	140 mm	0.7 - 1.0m	0.3m	LN
Cia	68	Cissus antarctica	Kangaroo vine	140 mm	3.0m	2.0m	LN
Vh	31	Viola hederacea	Native Violet	140 mm	1.2 - 1.5m	0.3m	N

SECTION 4.55 MODIFICATIONS

DENOTES AREA OF SECTION 4.55 MODIFICATIONS

+RL 00.00

S4.55 PROPOSED LEVELS

+TOW 00.00

S4.55 PROPOSED TOP OF WALL

BOUNDARY LINE

EXISTING LEVELS

LEVELS

TOP OF WALL

DEMOLITION

EXISTING GARDEN STRUCTURES TO BE REMOVED / MODIFIED

GARDEN EDGE

MILD STEEL

EXISTING TREES

TO BE RETAINED AND PROTECTED

GARDEN AREA

FINISHED WITH ANL GREENLIFE MULCH AND COMPOST

TURF

SIR WALTER BUFFALO

PAVING

NATURAL STONE PAVING

STAIRS

CONCRETE FINISH

RENDER FINISH

NATURAL COLOUR

RETAINING WALLS

SANDSTONE BLOCK WALL - RE-USE EXISTING STONE ON SITE

STONE CLADDING

SANDSTONE

DRIVEWAY SURFACE

CONCRETE FINISH

BLOCK WALLS

200MM BLOCK RENDERED WALL TO SPECIFIED TOW

PROJECT
LISA KEIGHERY
888 BARRENJOEY RD, PALM BEACH

DRAWING TITLE
SECTION 4.55
LANDSCAPE PLAN

DRAWN BY
AD
REVISION
01

DATE
03.10.23
SCALE
1:100 @ A2

JOB NUMBER
20.052

DRAWING NUMBER
LP_1.0

THIS DRAWING IS PROTECTED BY COPYRIGHT INFORMATION
PROVIDED WITHIN THESE DRAWINGS MUST BE CONFIRMED BY
CONTRACTOR TO MEET SITE CONDITIONS AND BUILDING
STANDARDS. ALL DIMENSIONS MUST BE VERIFIED ON SITE.

WYER & CO