


LANDSCAPED AREA	
TOTAL LANDSCAPED AREA:	412.04m²
EXCLUDING ALL HARD SURFACES	55.1%
MIN. DIMENSION OF 2m	
MIN. ALLOWABLE BY COUNCIL:	40%

HATCH DENOTES AREAS INCLUDED
IN LANDSCAPE AREA CALCULATIONS

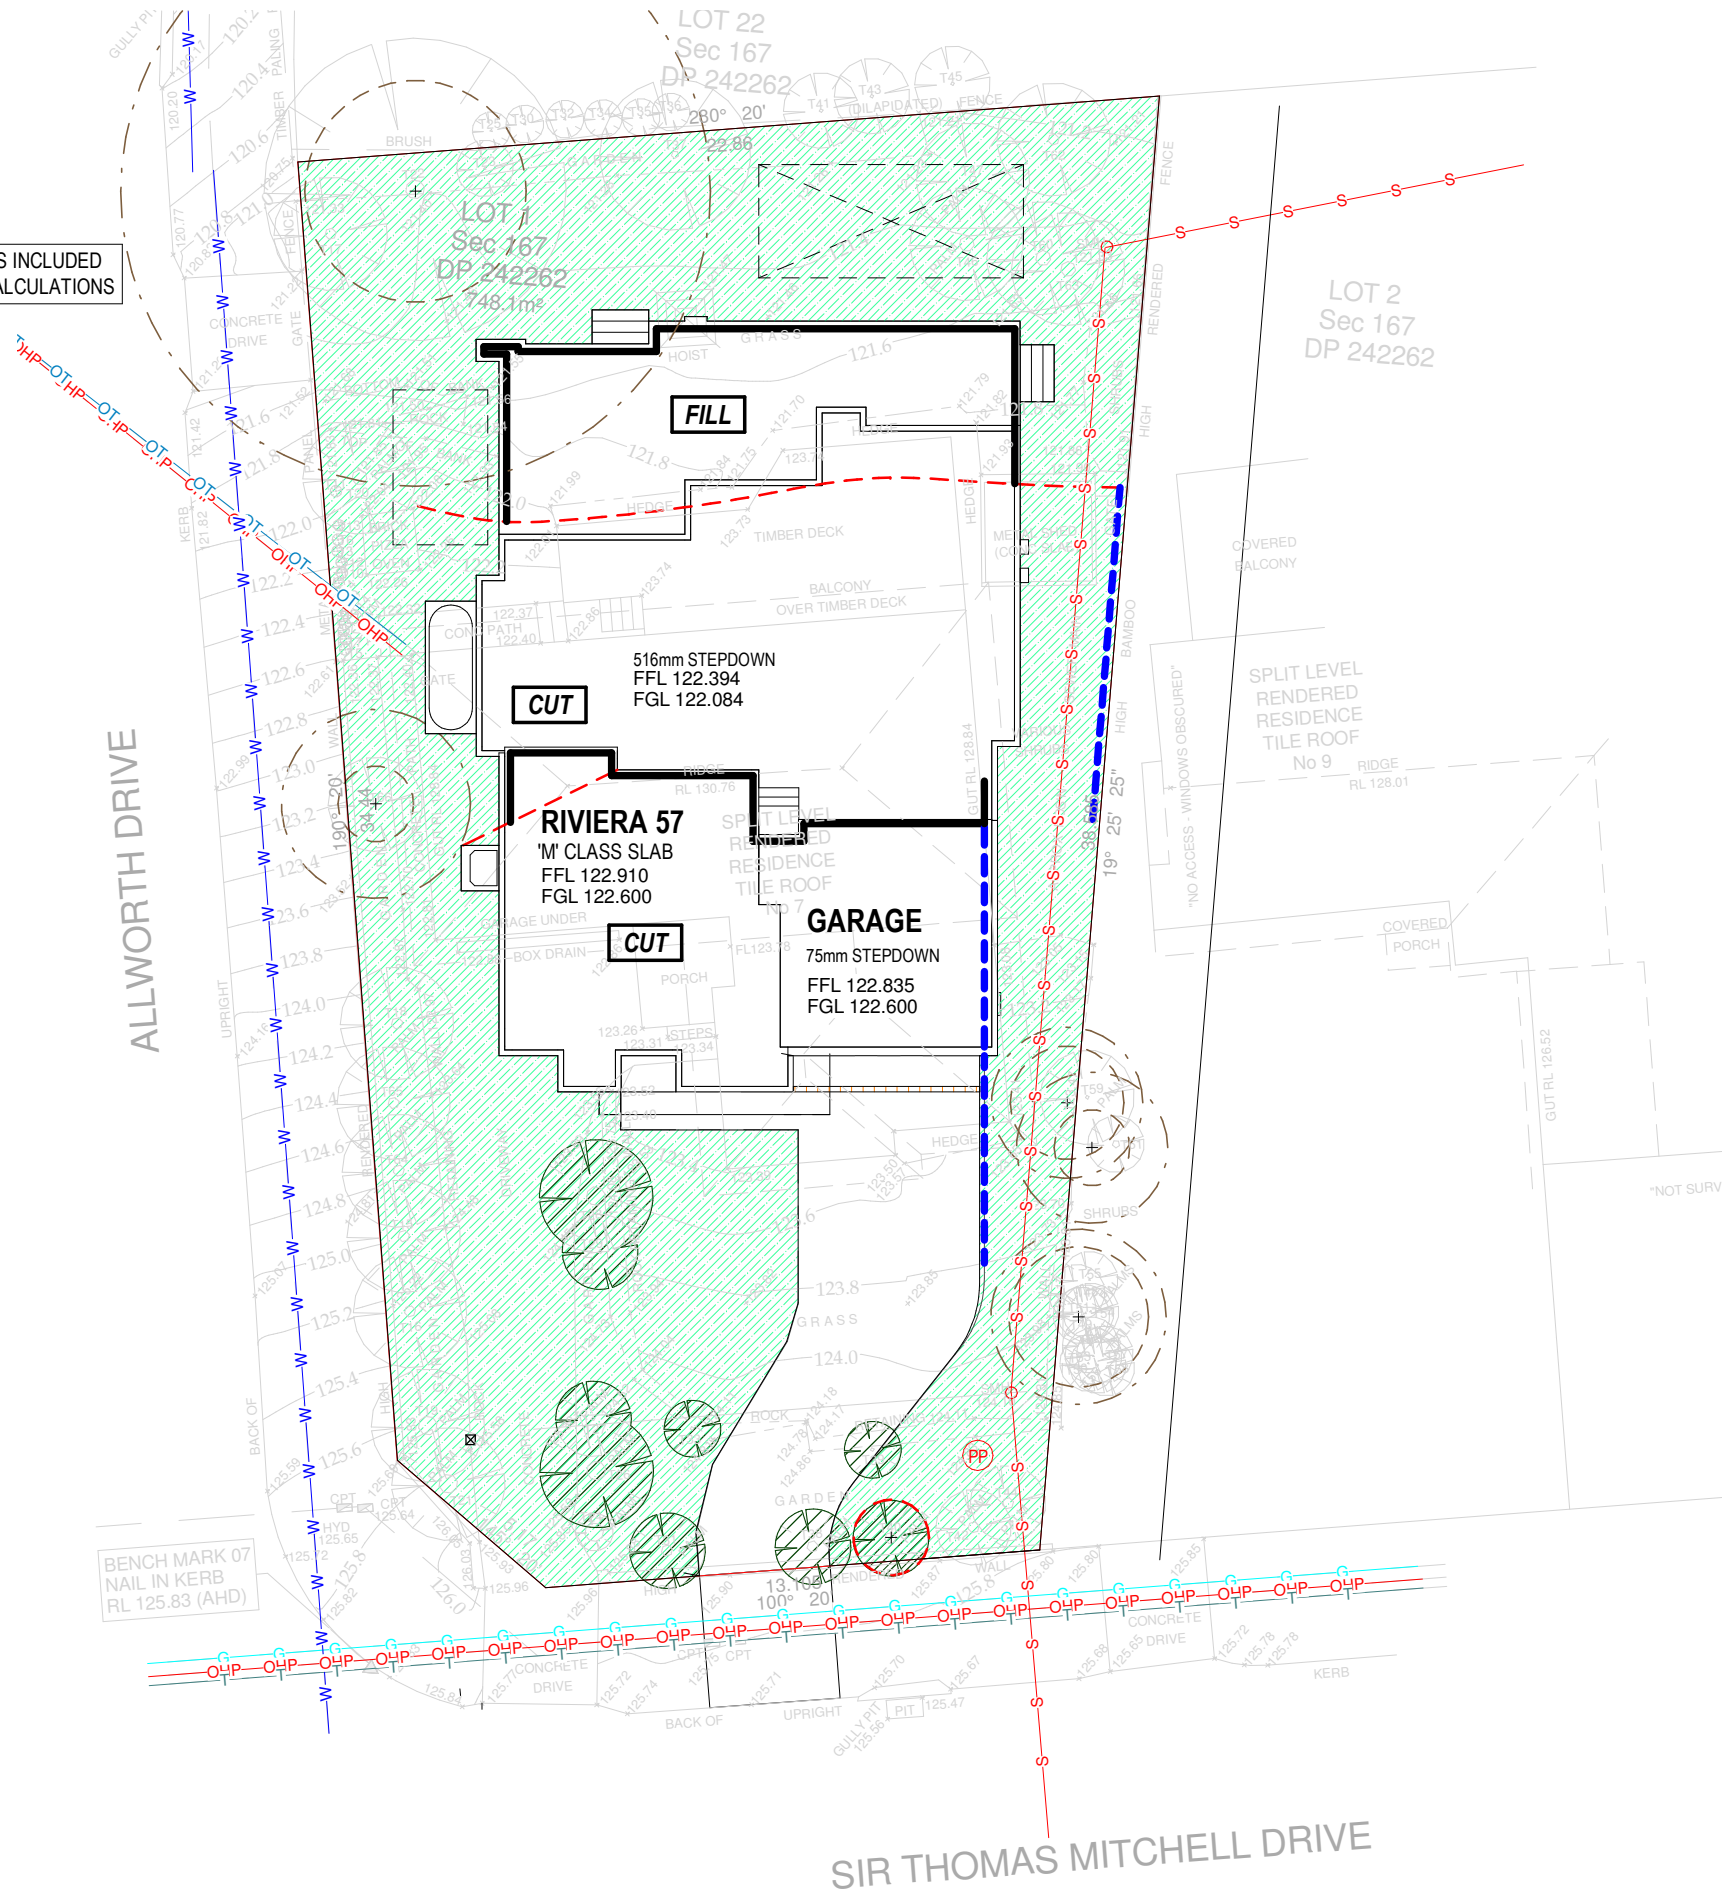

NOTES:

m SIGNATURE
BY METRICON

SPEC: 04/01/2021

209 Robina Town Centre Dr, Robina, QLD, 4226
QBCC LICENSE N°: 40992
NSW BUILDERS LICENCE N°: 36654C
A.C.N. 053189469
Tel: (07) 5501 7200 - Fax: (07) 5562 2194
www.metricon.com.au

© COPYRIGHT

Metricon homes owns copyright
in this drawing.
Unauthorised use, reproduction
or adaptation is forbidden and will
be prosecuted.

DESIGN:

RIVIERA 57

PRODUCT CODE:

FACADE:

RIVIERA

CEILING:

25G, 27F RH

DRAWING TITLE:

**LANDSCAPE AREA CALCULATIONS
PLAN**



Do NOT scale this drawing.
All written dimensions take precedence
over scaled dimension. *If in doubt, ASK.*

OWNER:

MR & MRS ABU-ALI

**LOT 1/167 (NO.7) SIR THOMAS
MITCHELL DRIVE, DAVIDSON, NSW,
2085**

JOB N°: 741616

PERMIT N°: 000000

WIND SPEED: N3

MASTER ISSUED: 03/09/2021

DRAWN: PG

CHECKED: ##

SHEET:

LODGE MENT PLANS
DATE: 21/02/2023

F-02D/13