


ALL BEARINGS ARE ON TRUE NORTH  
TAKEN FROM DP1066253 DATED 2004

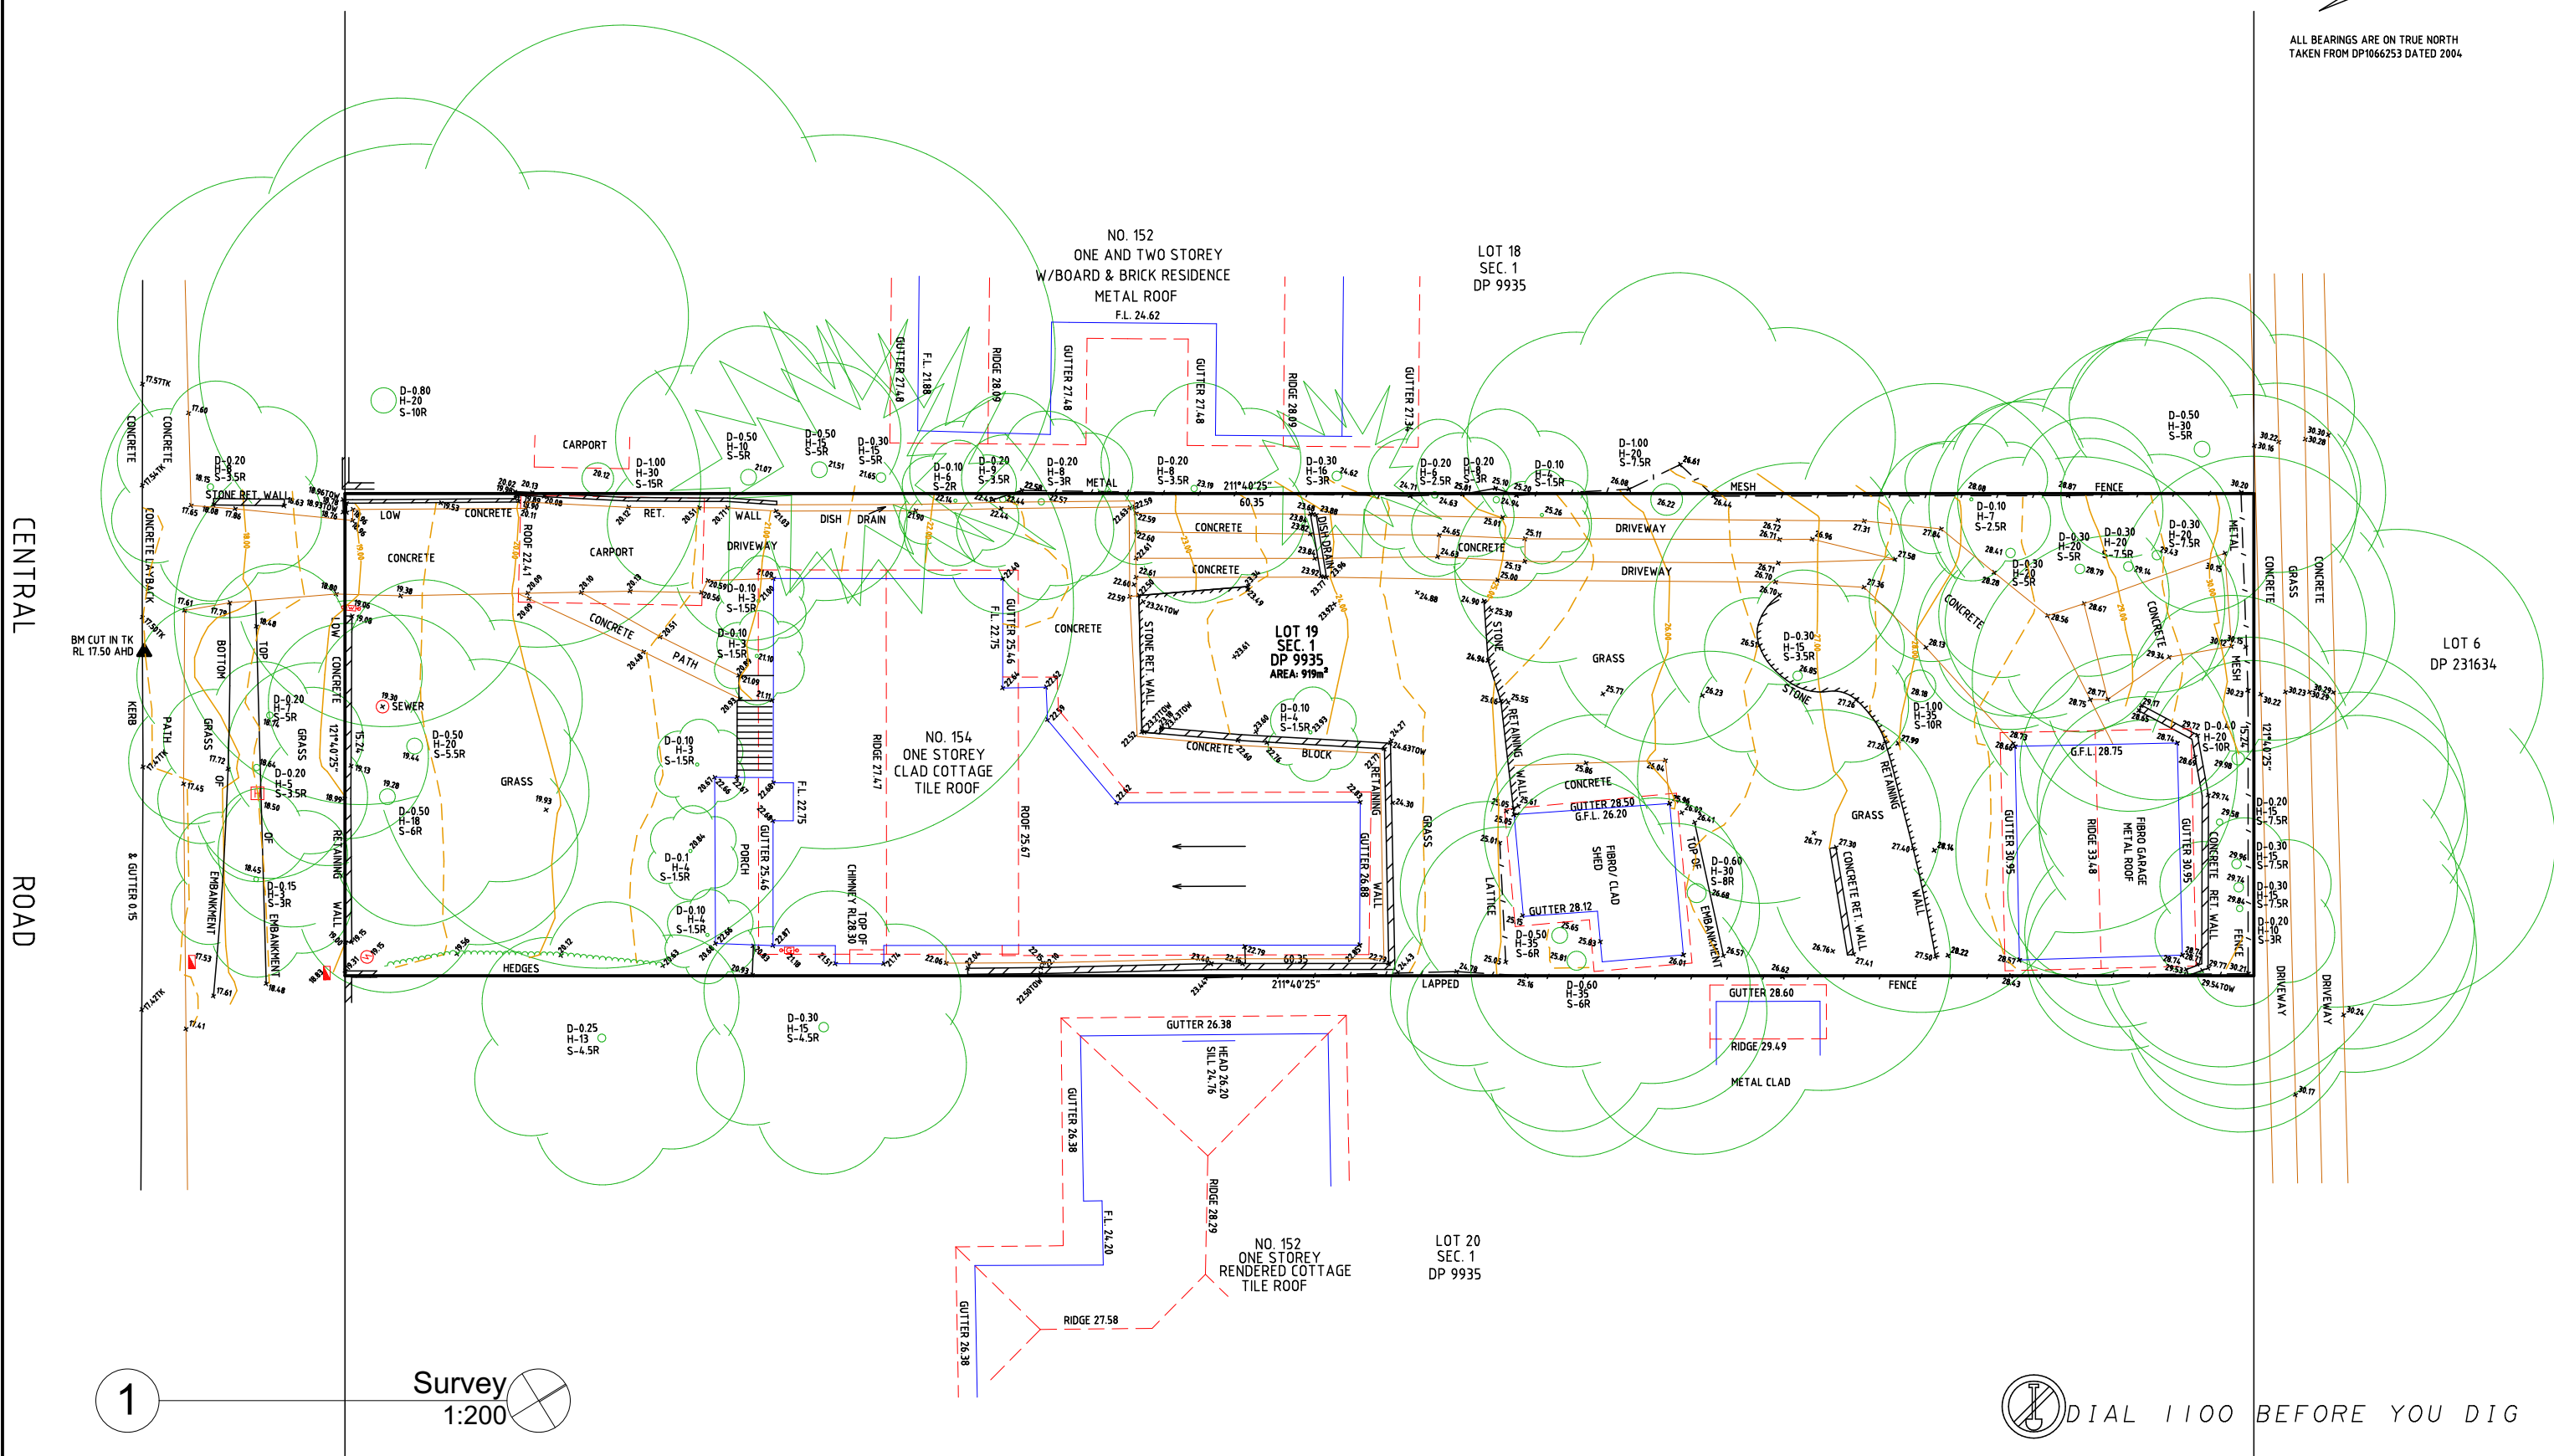

1

Survey  
1:200

DIAL 1100 BEFORE YOU DIG

PLAN SHOWING DETAIL AND LEVELS AT  
154 CENTRAL ROAD, AVALON BEACH  
LOT 19 SEC.1 D.P.9935

NOTE:  
THE EXACT LOCATION OF UNDERGROUND SERVICES IS UNKNOWN

- |              |             |       |       |       |
|--------------|-------------|-------|-------|-------|
| ▲ BENCH MARK | TELSTRA PIT | ○ W/M | ○ S/M | ○ L/P |
| ○ TREES      | □ HYDRANT   | ○ G/M | ○ P/P | □ D/G |
|              |             |       |       |       |

SHEET 01 OF 01

REF : 13093  
SCALE : 1:100@A1  
GRID :  
DATUM : AHD  
DATE : 12/02/2014

REGISTERED SURVEYOR



Suite 7 / 14 French Avenue Bankstown NSW 2200  
P: 02 9708 0177 | F: 02 9708 0255 | E: info@sydneyssurveyors.com.au