


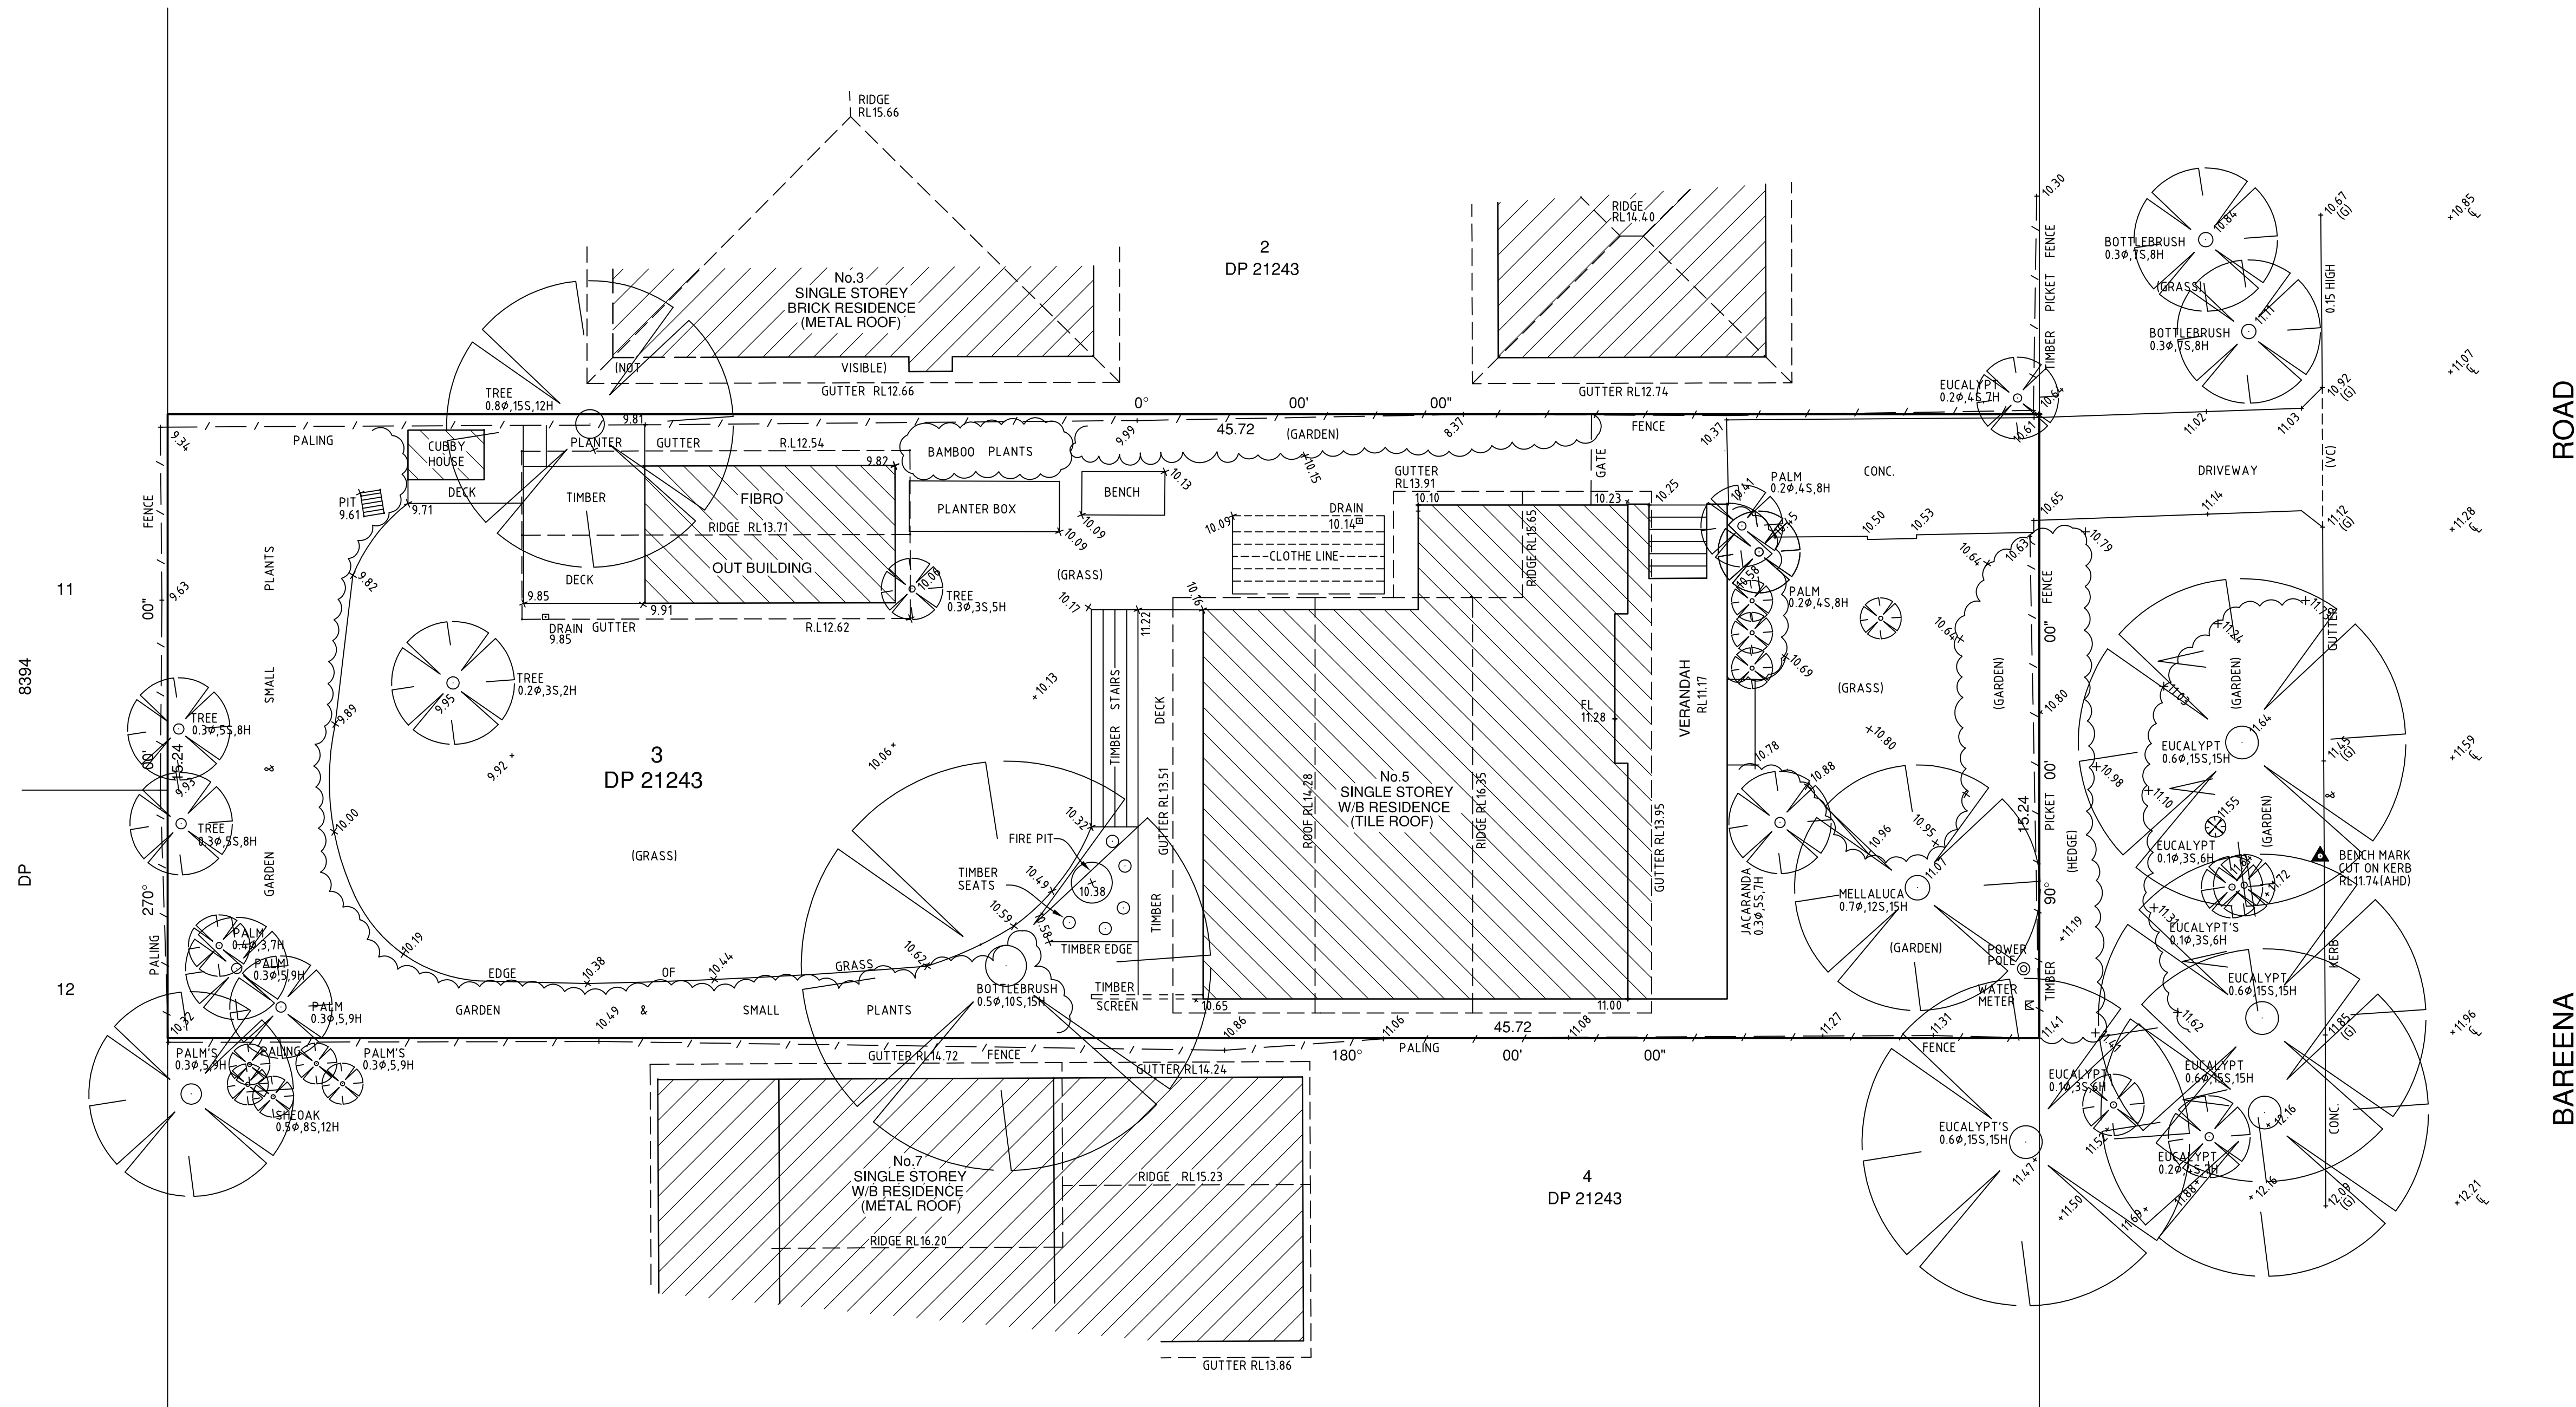

NOTES:

- 1) TITLE BEARINGS AND DIMENSIONS ARE SHOWN.
BOUNDARY REDEFINITION HAS NOT BEEN UNDERTAKEN.
- 2) ORIGIN OF LEVELS: SSM 11121 RL21.136(A.H.D.) SCIMS
- 3) SITE COMPRISES LOT 3 DP 21243
- 4) SITE AREA 696.7 m² BY TITLE DIMENSIONS.
- 5) UNDERGROUND SERVICES HAVE NOT BEEN INVESTIGATED.
- 6) (G) DENOTES GUTTER LEVEL.
0.3Ø10S,8H DENOTES TREE SIZE 0.3 TRUNK DIAMETER, 10 SPREAD, Ø HIGH.
- 7) TREE NAMES SHOWN CONSTITUTE OUR OPINION ONLY. IF TREE SPECIES IDENTIFICATION IS IMPORTANT FOR DESIGN OR HERITAGE REASONS THEY SHOULD BE DETERMINED BY A QUALIFIED ARBORIST.

ISSUE	DATE	AMENDMENT
A	23.02.18	-ADDITIONAL DETAIL AND LEVELS ADDED.

TITLE: PLAN SHOWING SELECTED DETAIL & LEVELS OVER No.5 BAREENA ROAD, AVALON		
LGA: PITTWATER	REFERENCE: 42092	
CLIENT : ALWILL	DATE: 31-3-14	SHEET
SCALE (AT A1) 1:100	DATUM : AHD	SURVEYOR: MA

Norton Survey Partners
SURVEYORS & LAND TITLE CONSULTANTS
A.C.N. 199 734 968
SUITE 1
670 DARLING STREET
ROZELLE N.S.W. 2039
PH +61 2 9555 2744
FAX +61 2 9555 2766
office@nspartners.com.au

