

2 7 0 3 9 4
D.P.
13
14

NOTES:

- 1) CAUTION: SHOULD ANY DEVELOPMENT OR CONSTRUCTION BE PLANNED ON OR NEAR THE BOUNDARIES, THE BOUNDARIES SHOULD BE CLEARLY MARKED ON SITE.
- 2) A FIELD SURVEY OF THE BOUNDARIES HAS BEEN CONDUCTED. AREA AND DIMENSIONS HAVE BEEN SURVEYED FROM PLANS MADE AVAILABLE AT LAND REGISTRY SERVICES.
- 3) ORIGIN OF LEVELS ON A.H.D. IS TAKEN FROM G.P.S. (SMARTNET).
- 4) TREE SPREADS ARE DIAGRAMMATIC ONLY AND ARE NOT SYMMETRICAL.
- 5) UNDERGROUND (NON VISIBLE) SERVICE LINES HAVE BEEN SHOWN FROM "DIAL BEFORE YOU DIG" SERVICE AUTHORITY RECORDS & ARE DIAGRAMMATIC ONLY IN REGARD TO THEIR POSITION & WIDTH UNLESS STATED OTHERWISE.
- 6) BEARINGS SHOWN ARE ON M.G.A.-(MAP GRID of AUSTRALIA).

Warren L. Bee

WARREN L. BEE
REGISTERED SURVEYOR N.S.W.
IDENTIFICATION No. SU000448

INVESTIGATION OF "DIAL BEFORE YOU DIG" UNDERGROUND SERVICES HAS BEEN MADE. DETECTION OF UNDERGROUND SERVICES IS NOT AN INTEGRAL PART OF THIS SURVEY. ALL RELEVANT AUTHORITIES SHOULD BE NOTIFIED PRIOR TO ANY EXCAVATION ON OR NEAR THE SITE

DEVELOPERS & EXCAVATORS MAY BE HELD FINANCIALLY RESPONSIBLE BY THE ASSET OWNER SHOULD THEY DAMAGE UNDERGROUND NETWORKS.

CARELESS DIGGING CAN:

- CAUSE DEATH OR SERIOUS INJURY TO WORKERS AND THE GENERAL PUBLIC
- INCONVENIENCE USERS OF ELECTRICITY, GAS, WATER AND COMMUNICATIONS
- LEAD TO CRIMINAL PROSECUTION AND DAMAGES CLAIMS
- CAUSE EXPENSIVE FINANCIAL LOSSES TO BUSINESS
- CUT OFF EMERGENCY SERVICES
- DELAY PROJECT COMPLETION TIMES WHILE THE DAMAGE IS REPAIRED

MINIMISE YOUR RISK AND DIAL BEFORE YOU DIG.
TEL. 1100



OVERHEAD ELECTRIC LINES
—E—E—E—E—E—
BOARDS SEWER
—S—S—S—S—S—
WATER LINES
—W—W—W—W—W—
GAS LINES
—G—G—G—G—G—

LEGEND



TREE
0.10m,
5H, 4S
DENOTES APPROX. 0.10m DIAMETER of TREE
DENOTES APPROX. 5m HEIGHT of TREE
DENOTES APPROX. 4m SPREAD of TREE
DENOTES CENTRE LINE of ROAD
DENOTES TOP of GUTTER
DENOTES TOP of WALL

PLAN SHOWING BOUNDARIES, RELATIVE HEIGHTS & PHYSICAL FEATURES OVER LOT 4 IN D.P. 211930 KNOWN AS No. 9 CHESTER PLACE, NARRAWEENA.


L.G.A.: NORTHERN BEACHES

Bee & Lethbridge
Quality Surveying & Development Solutions

Bee & Lethbridge Pty Ltd
Suite 2, 14 Starkey Street,
PO Box. 330, Forestville, NSW 2087
Phone: 9451 6757
Email: survey@beeeth.com.au
ABN: 13 003 194 447
www.beeeth.com.au

0 1 2 3 4 5
METRES
SCALE 1:100

CLIENT	Mr M. ARUNDEL & Ms P. MACINTOSH			REF No.
PROPERTY	No. 9 CHESTER PLACE, NARRAWEENA			22159
DATUM	A.H.D.	SCALE 1:100 @ A2	DATE 08/07/2021	SHEET No. 1 of 1
SURVEYED	W.B./B.W.	DRAWN S.P.	DWG No. 22159	REV No. 00

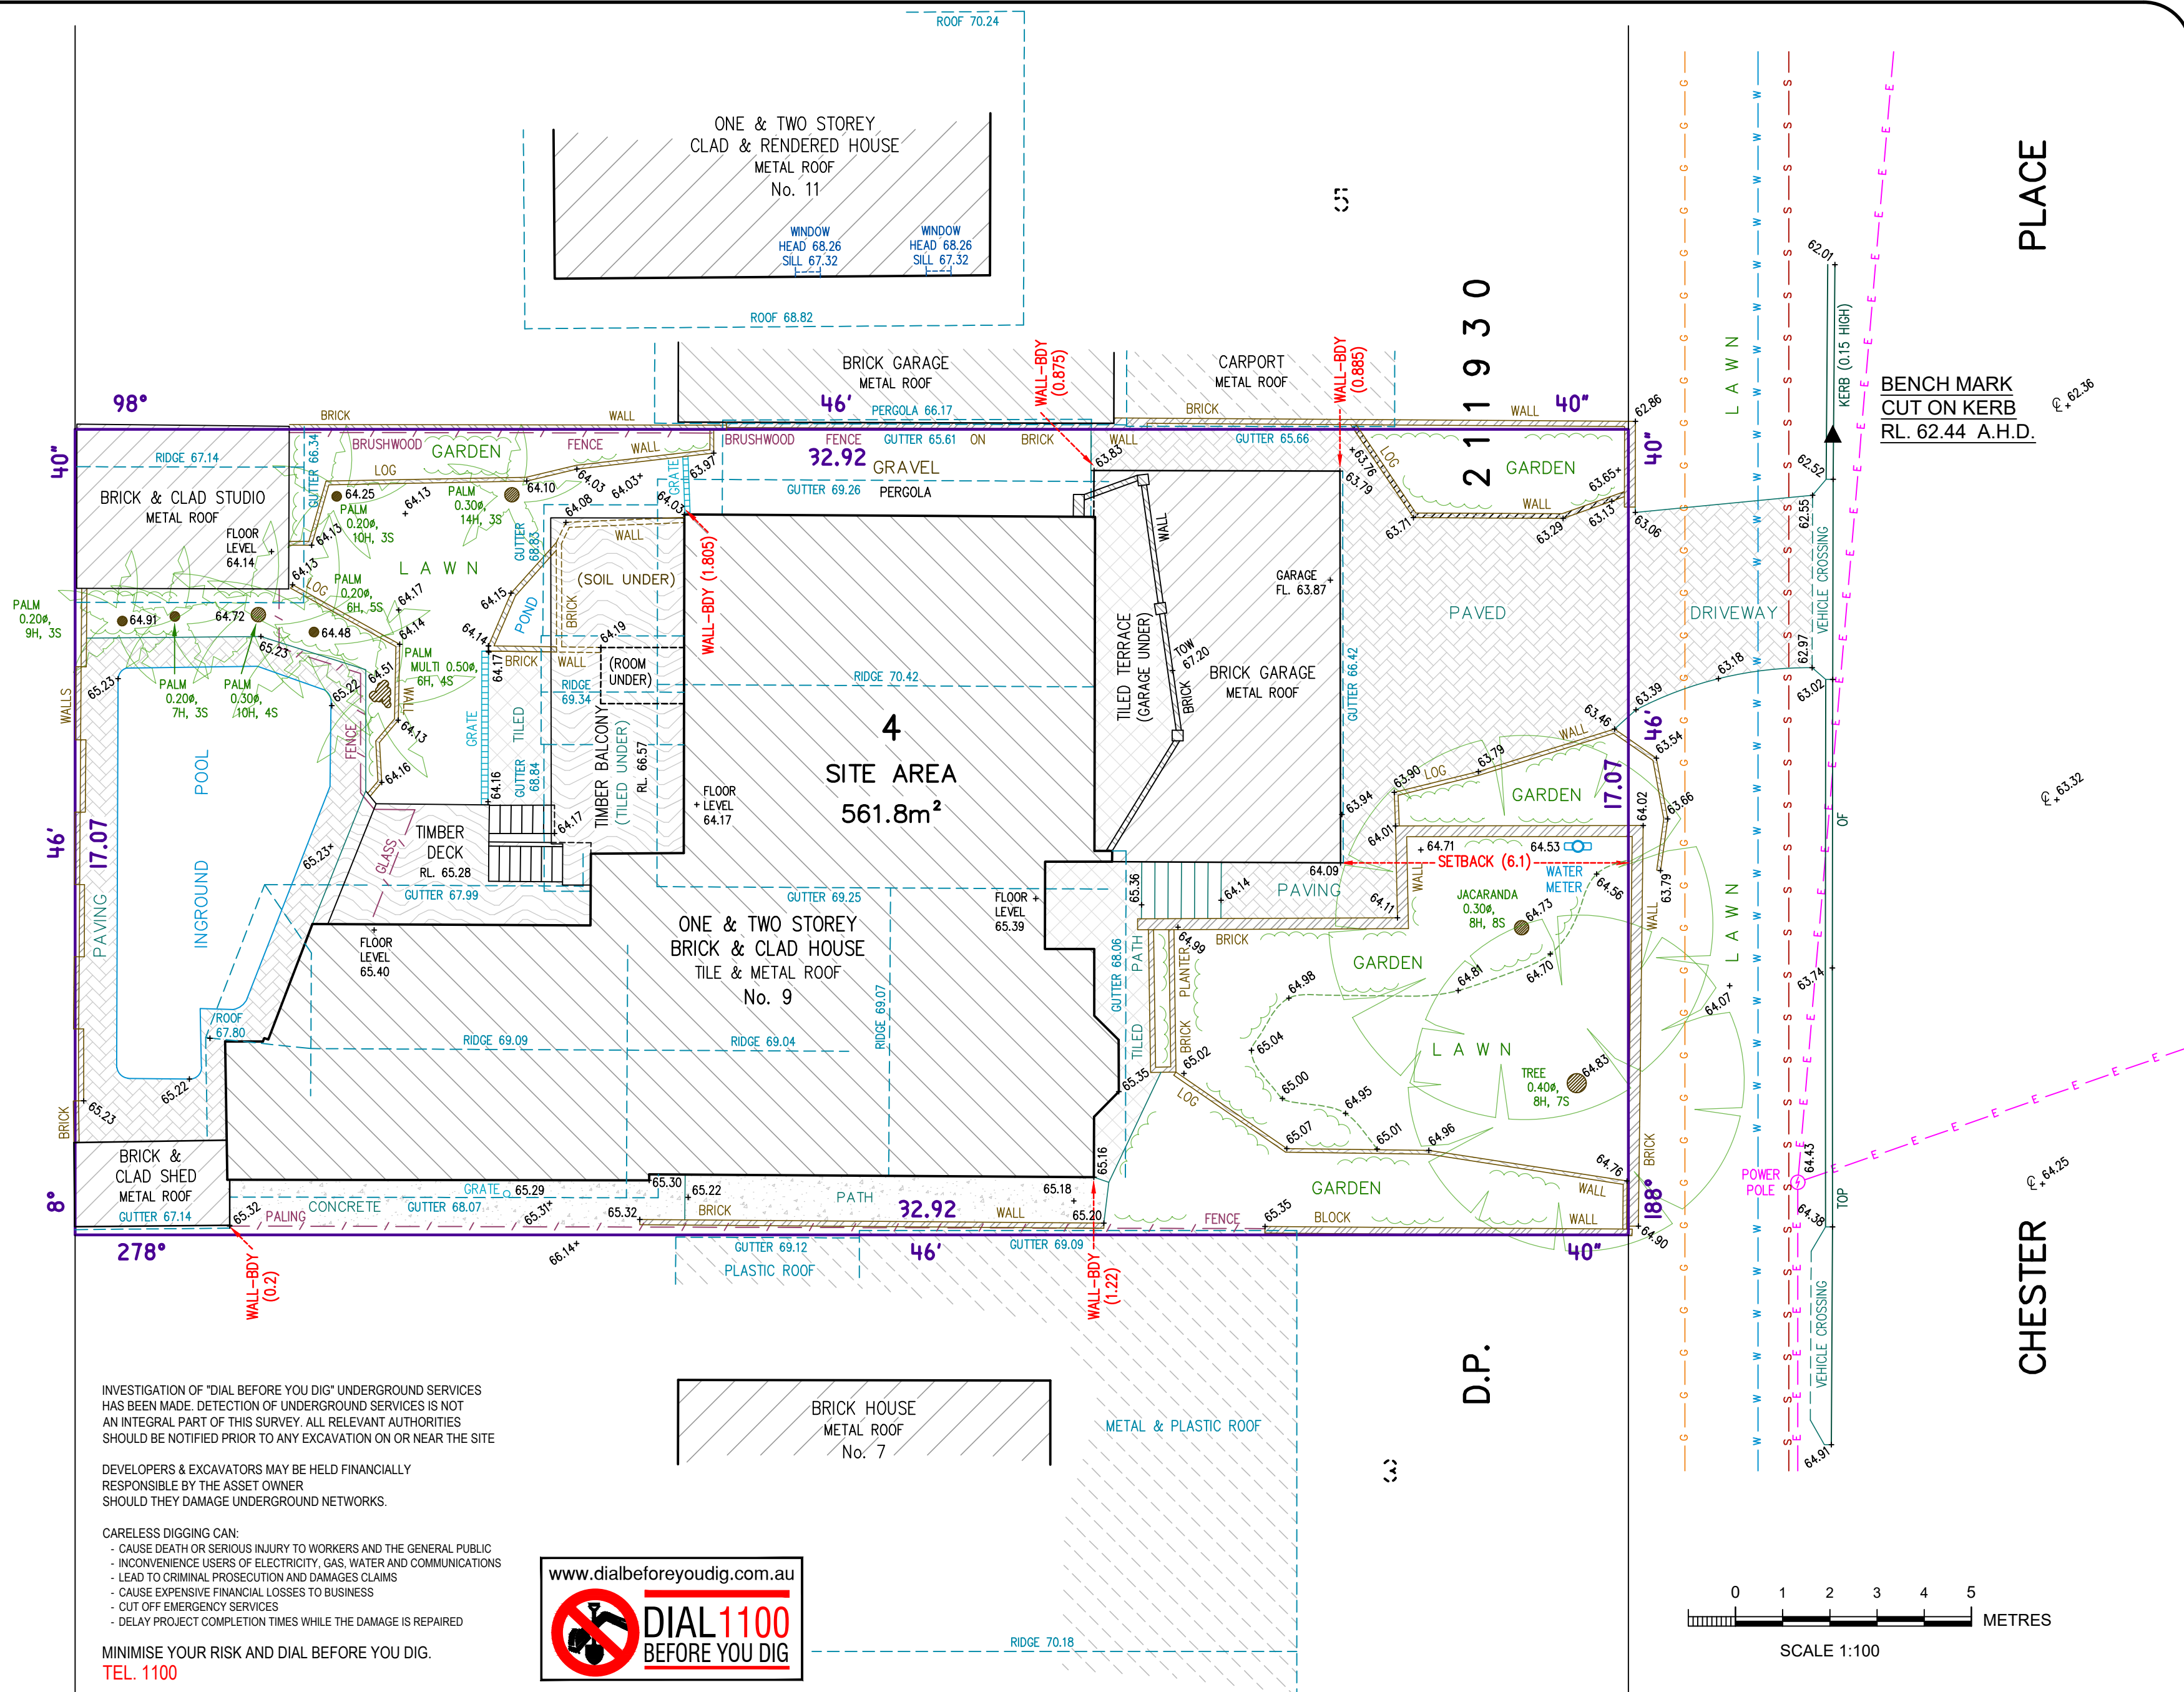

PLACE

CHESTER