


Approx. 9 30 True North Grid North Nognetic North

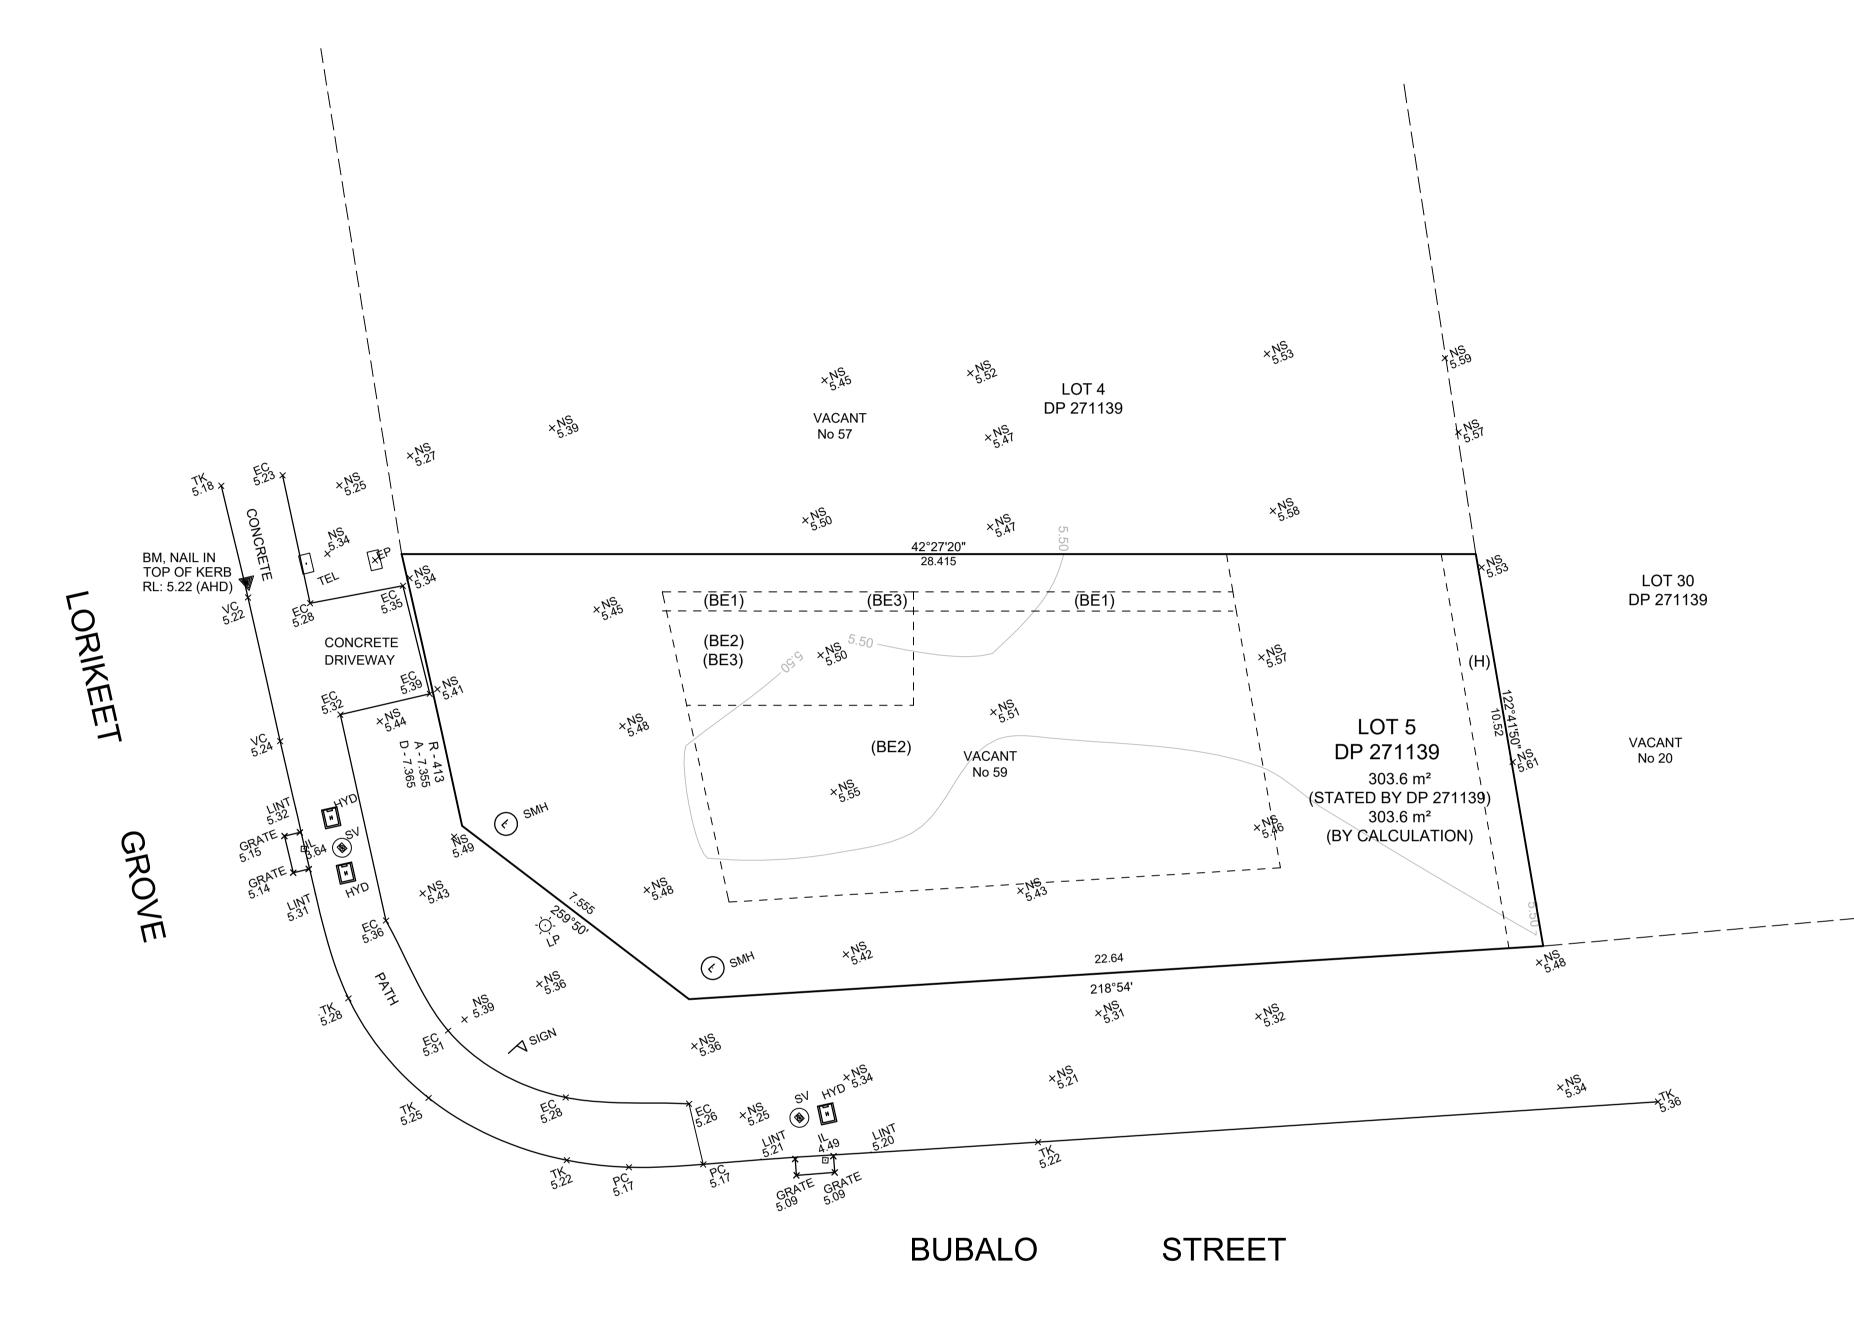

(H) - EASEMENT FOR ACCESS & MAINTENANCE 0.9 WIDE (DP271139) (BE1), (BE2), (BE3) - RESTRICTION ON THE USE OF LAND

LEGENI	D:

AHD AWN BM CONC CS D/H/S EC HYD IL LH LP NS PP RL SL SV SMH TEL TK VC	AUSTRALIAN HEIGHT DATUM AWNING BENCH MARK CONCRETE CONCRETE SURFACE DIAMETER/HEIGHT/SPREAD EDGE OF CONCRETE HYDRANT INVERT LEVEL LAMP HOLE LIGHT POST NATURAL SURFACE POWER POLE REDUCED LEVEL SURFACE LEVEL SURFACE LEVEL STOP VALE SEWER MANHOLE TELSTRA PIT TOP OF KERB VEHICLE CROSSING
W	VEHICLE CROSSING WINDOW
WM	WATER METER

© THIS PLAN AND THE INFORMATION CONTAINED HEREIN REMAINS THE PROPERTY OF C & A SURVEYORS NSW PTY LTD. IT MUST NOT BE COPIED IN WHOLE OR PART, AND IS NOT TO BE USED FOR ANY PURPOSE OTHER THAN FOR THAT WHICH IT HAS BEEN PREPARED, WITHOUT THE WRITTEN CONSENT OF C & A SURVEYORS NSW PTY LTD . THIS PLAN HAS BEEN PREPARED FOR THE SOLE USE OF THE INSTRUCTING PARTY. C & A SURVEYORS NSW P/L Ph:9630 9299 Fax:9638 1199 Suite 3, Level 4, 460 CHURCH STREET, NORTH PARRAMATTA NSW 2151 info@candasurveyors.com.au www.candasurveyors.com.au

	INSTRUCTING PARTY: WINCHESTER HOMES - CHRIS FREWEN				
DETAIL SURVEY OF	Revision No	Description	Date		
IN DP 271139, LOCATED AT	01	DRAWN FOR ISSUE	12/02/20		
RIKEET GROVE, WARRIEWOOD					
			1		

NOT	ES:					
 A) THIS SURVEY IS SPECIFICALLY FOR CONTOUR PURPOSES ONLY. THE BOUNDARIES OF THE SUBJECT PROPERTY HAVE NOT BEEN INVESTIGATED BY US AND THE POSITION SHOWN IS APPROXIMATE ONLY. B) IF THE DIMENSIONS OR DESCRIPTION OF THE TITLE ARE CRITICAL FOR DESIGN AND/OR CONSTRUCTION OF NEW STRUCTURES OR FINANCIAL DECISIONS WE RECOMMEND THAT AN IDENTIFICATION SURVEY OR RE-SURVEY OF BOUNDARIES BE CARRIED OUT. C) SERVICES SHOWN HAVE BEEN DERIVED FROM VISUAL EVIDENCE APPARENT AT THE TIME OF SURVEY. SERVICES MAY EXIST WHICH ARE NOT SHOWN. THE RELEVANT SERVICE AUTHORITY SHOULD BE CONTACTED TO VERIFY THE EXISTENCE AND POSITION OF SERVICES PRIOR TO THE COMMENCEMENT OF ANY CONSTRUCTION OR EXCAVATION. D) DETAIL ON THIS PLAN HAS BEEN LOCATED FOR PLOTTING PURPOSES ONLY. E) DIAMETER, HEIGHT & SPREAD OF TREES ARE APPROXIMATE ONLY. F) LEVELS SHOWN ARE OF AUSTRALIAN HEIGHT DATUM. ORIGIN OF LEVELS : PM 15783, RL 11.579 (AHD), CLASS LB. G) USE STATED DIMENSIONS. DO NOT SCALE. H) THESE NOTES FORM PART OF THIS PLAN AND CANNOT BE REMOVED. I) NO COVENANTS AND/OR RESTRICTIONS HAVE BEEN INVESTIGATED 						
DATUM:		AHI)	SURVEYED BY:	D.M	
SURVEY D	DATE:	03/02/2)	DRAWN BY:	J.D	
DATE DRA	WN:	12/02/2)	SCALE: 1:100	D@A1	
 REFEREN	CE:	13451-20 DE	Г	SHEET: 1	OF 1	