

SCHEDULE OF PLANT MATERIAL

CODE	BOTANICAL NAME	COMMON NAME	QUANTITY	MATURE HEIGHT	CONTAINER SIZE	STAKES
AAm	<i>Acmena smithii</i> 'Allyn Magic'	Dwarf Lilli Pilli	24	1m	200mm	-
APp	<i>Acer palmatum</i> 'Atropurpureum'	Japanese Maple	2	4m	75 litre	2
DB	<i>Dianella</i> 'Breeze'	Dianella Breeze	14	0.6m	140mm	-
DSs	<i>Dianella</i> 'Silver Streak'	Silver Streak Dianella	6	0.4m	140mm	-
DSf	<i>Dichondra</i> 'Silver Falls'	Silver Kidney Weed	59	0.4m	140mm	-
LI	<i>Lagerstroemia indica</i>	Crepe Myrtle	2	4m	75 litre	2
LJr	<i>Liriope</i> 'Just Right'	Turf Lily	18	0.4m	140mm	-
OJ	<i>Ophiopogon japonicus</i>	Mondo Grass	98	0.2m	tubestock	-
PX	<i>Philodendron xanadu</i>	Xanadu	4	1m	200mm	-
SAP	<i>Syzygium australe</i> 'Pinnacle'	Dwarf Lilli Pilli	36	3m	200mm	-
SAR	<i>Syzygium australe</i> 'Resilience'	Dwarf Lilli Pilli	5	3m	200mm	-
TL	<i>Tristaniopsis laurina</i> 'Luscious'	Water Gum	2	5m	75 litre	2
VO	<i>Viburnum odoratissimum</i>	Sweet Viburnum	17	2.5m	45 litre	-
VH	<i>Viola hederacea</i>	Native Violet	18	0.1m	140mm	-
WFs	<i>Westringia fruticosa</i> 'Smokey'	Coastal Rosemary	8	1.5m	200mm	-



Acmena smithii 'Allyn Magic'



Dianella caerulea



Dianella 'Silver Streak'



Dichondra 'Silver Falls'



Lagerstroemia indica



Ophiopogon japonicus



Philodendron xanadu



Syzygium australe 'Pinnacle'





Tristaniopsis laurina



Viburnum odoratissimum



Westringia fruticosa 'Smokey'

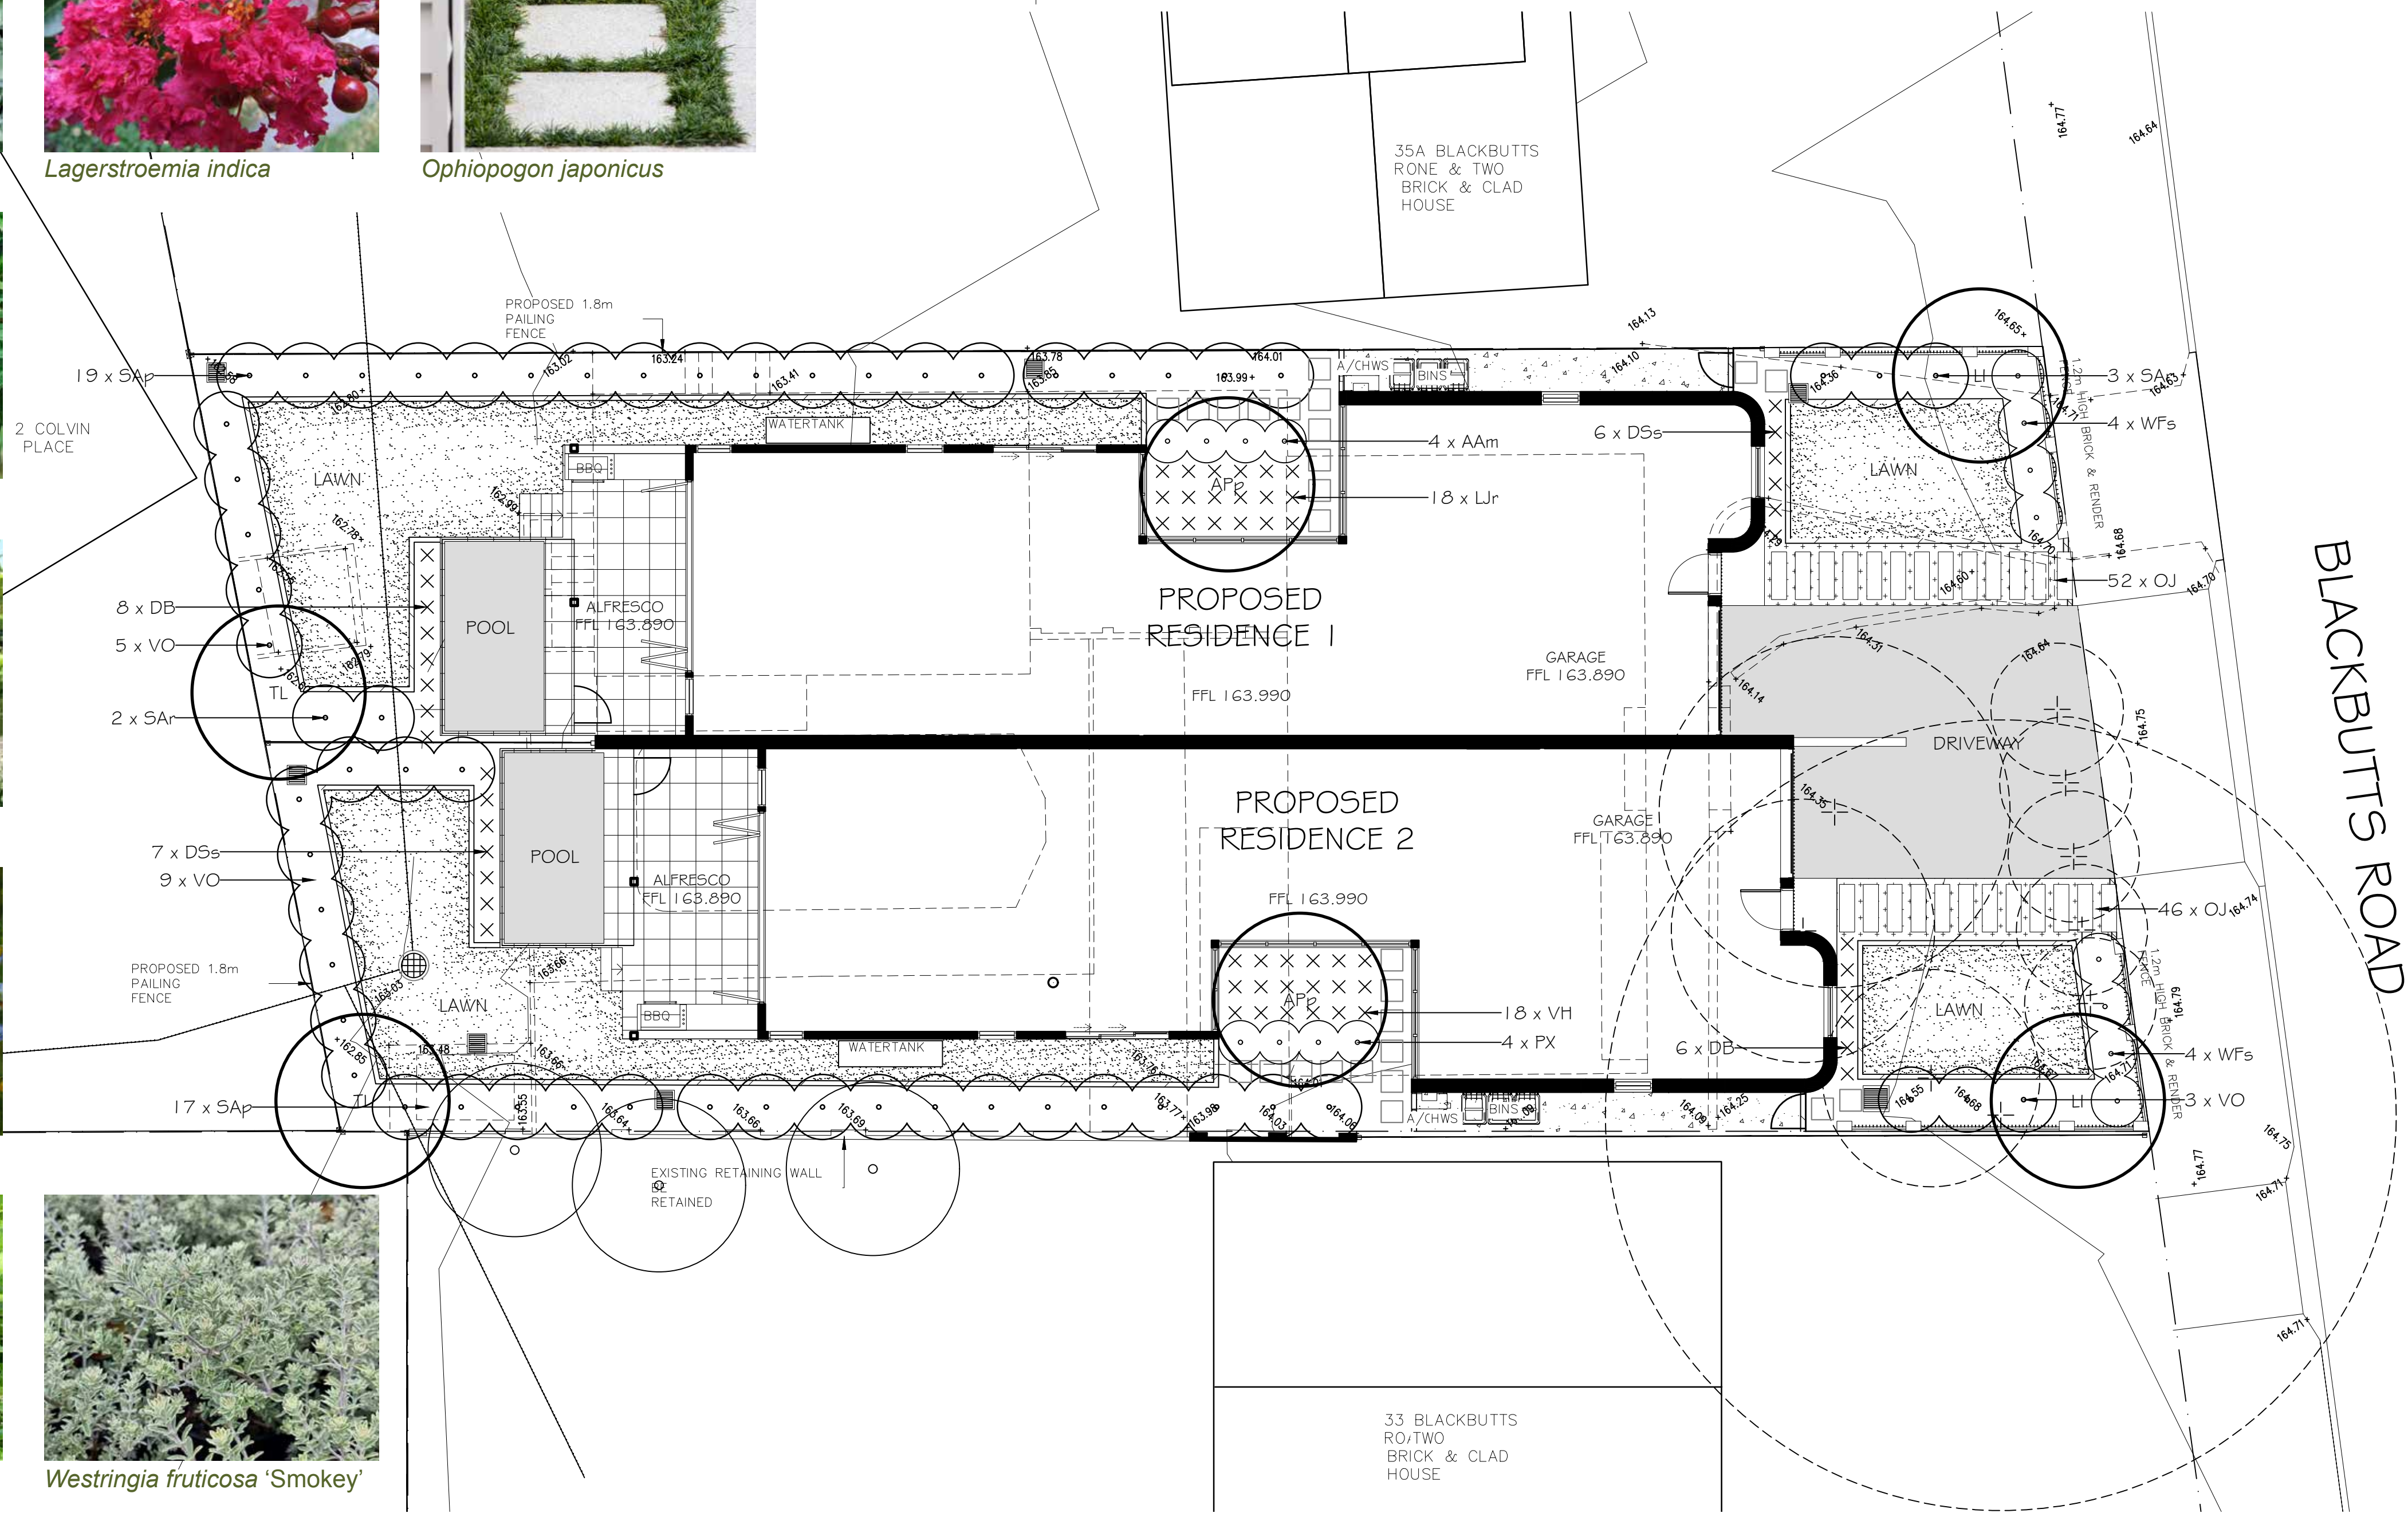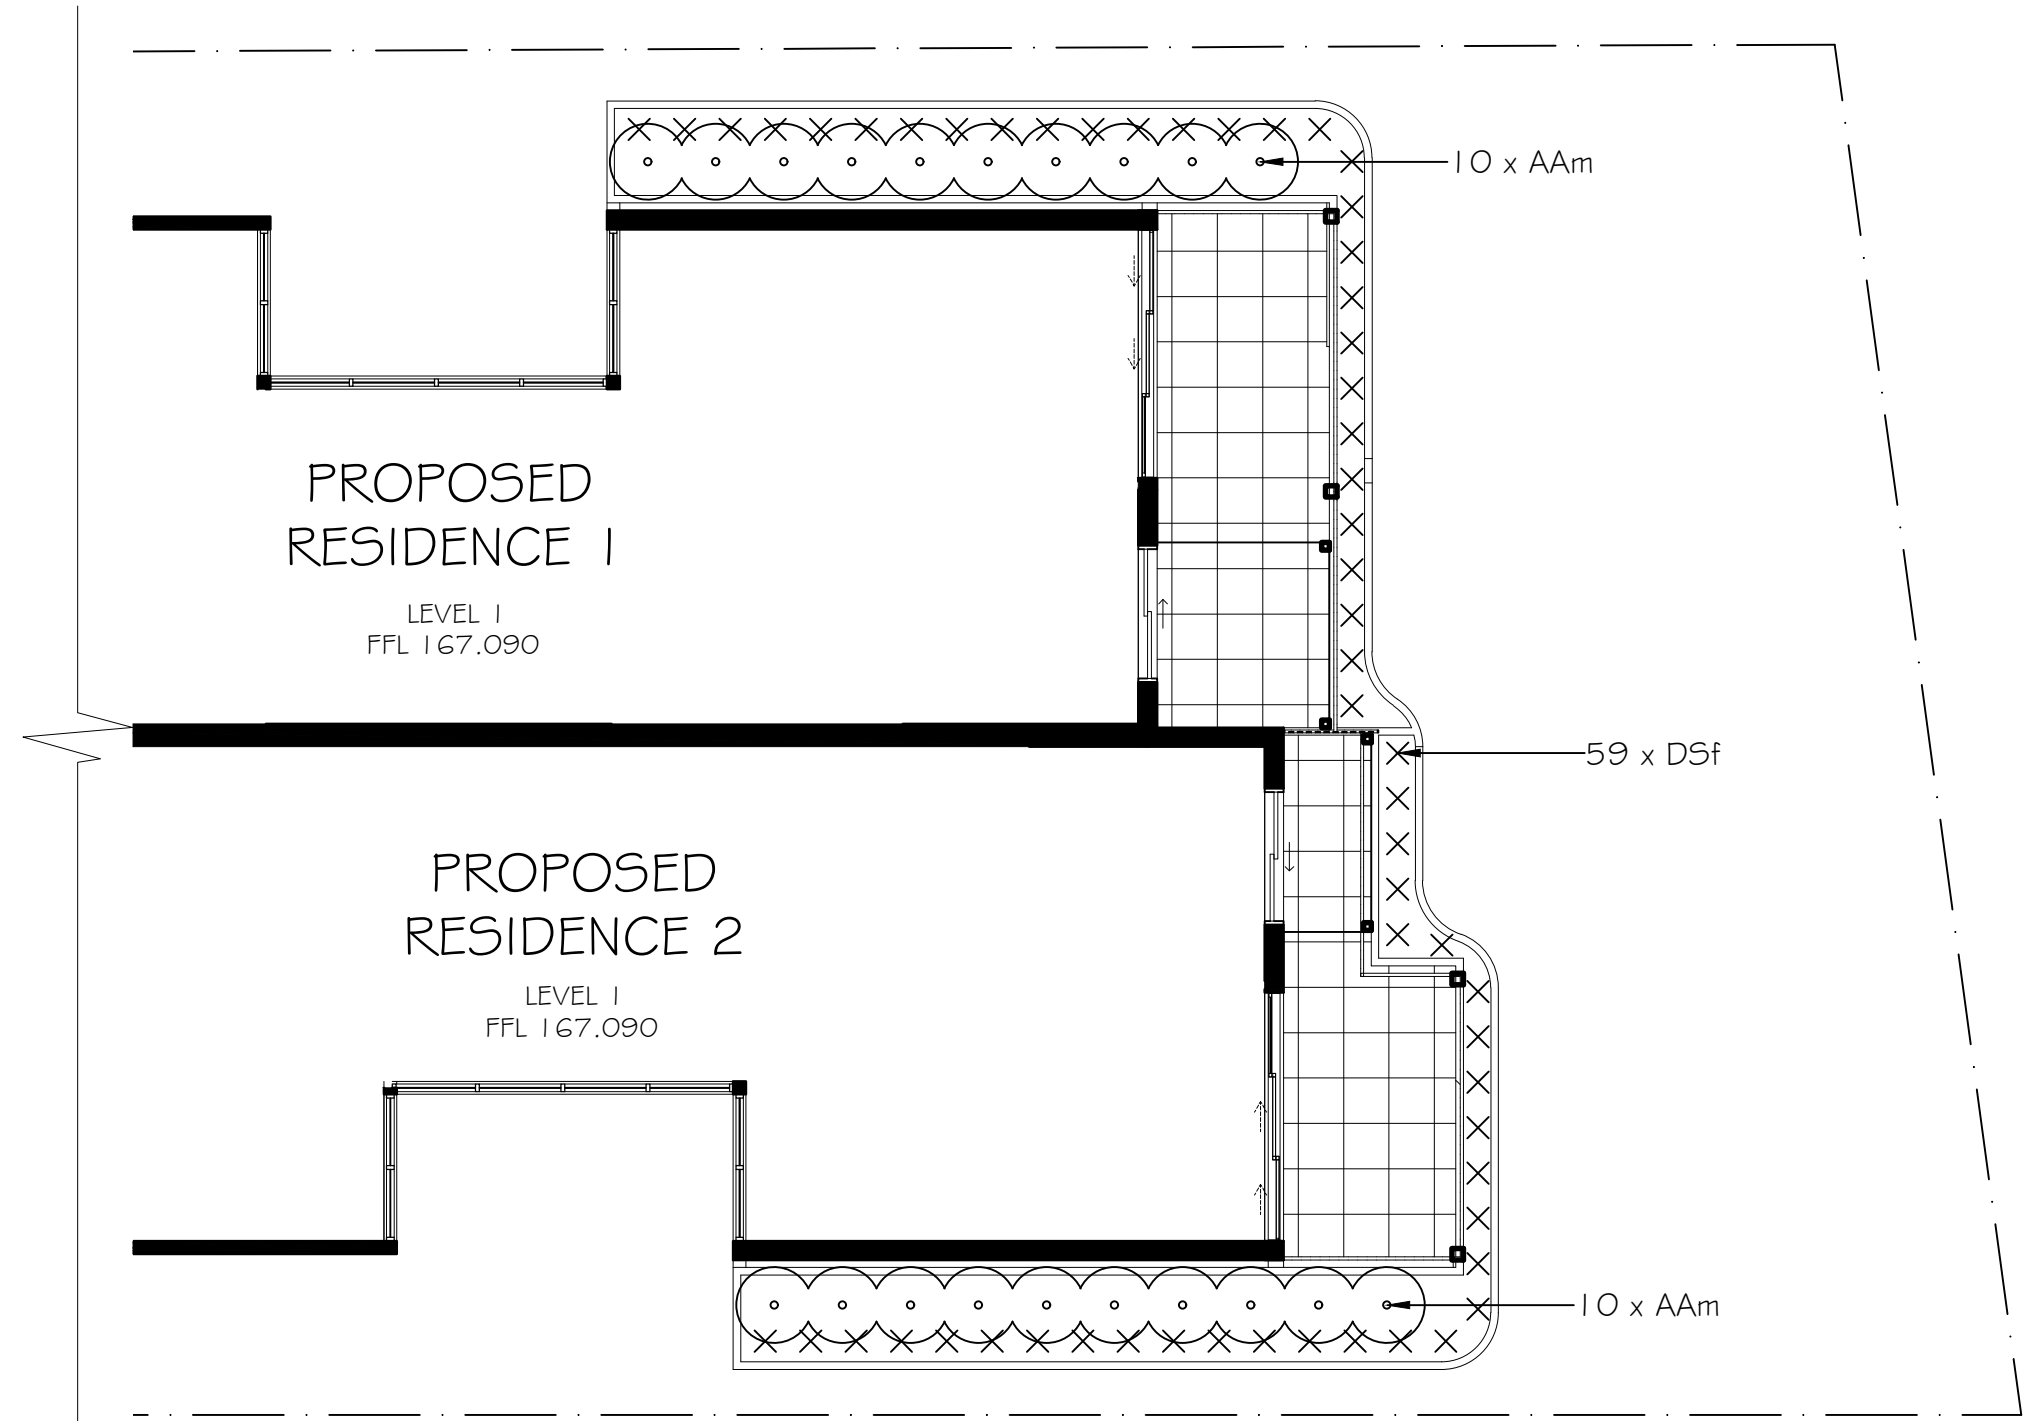

LEGEND

- + 55.28 EXISTING LEVELS
- + 65.20 PROPOSED LANDSCAPE LEVELS
- EXISTING TREES TO BE RETAINED
- EXISTING TREES TO BE REMOVED
- NEW TURF AREAS: SOFT LEAF BUFFALO
- PEBBLE MULCH
- PAVING TO ARCHITECTS DETAILS
- BRICK GARDEN EDGING
- STEPPING STONES

Verify all dimensions on site before commencing construction or ordering materials. Verify the dimensions of all manufactured products before installation. Use figured dimensions in preference to scaled dimensions. Report any discrepancies to the Landscape Architect for a decision before work commences.

NOTES

This plan is to be read in conjunction with all documentation prepared by Walsh Architects.



office. 16/303 pacific highway
lindfield nsw 2070

ph 9416 4290
A.C.N 097 328 580
email ija@netspace.net.au

project
Proposed Duplex
35 Blackbutts Road, Frenchs Forest

drawing
Landscape Plan

client

date
June 2025
job.dwg no.
54.25/091
designed by
IJ
scale
1:100 @ A1
1:200 @ A3
no. in set
ONE/ONE
drawn by
HL

