


SCHEDULE OF PLANT MATERIAL					
CODE BOTANICAL NAME	COMMON NAME	QUANTITY	MATURE HEIGHT	CONTAINER SIZE	STAKES
Llr <i>Liriope 'Just Right'</i>	Turf Lily	90	90	0.4m	140mm
WF <i>Waterhousea floribunda</i>	Weeping Lillypilly	12	15m	400 litre	tree guard

NOTE:
NO EXISTING TREES OTHER THAN THOSE APPROVED FOR REMOVAL ARE TO BE REMOVED FROM SITE.

LEGEND
TL PROPOSED TREES

BRICK GARDEN EDGING

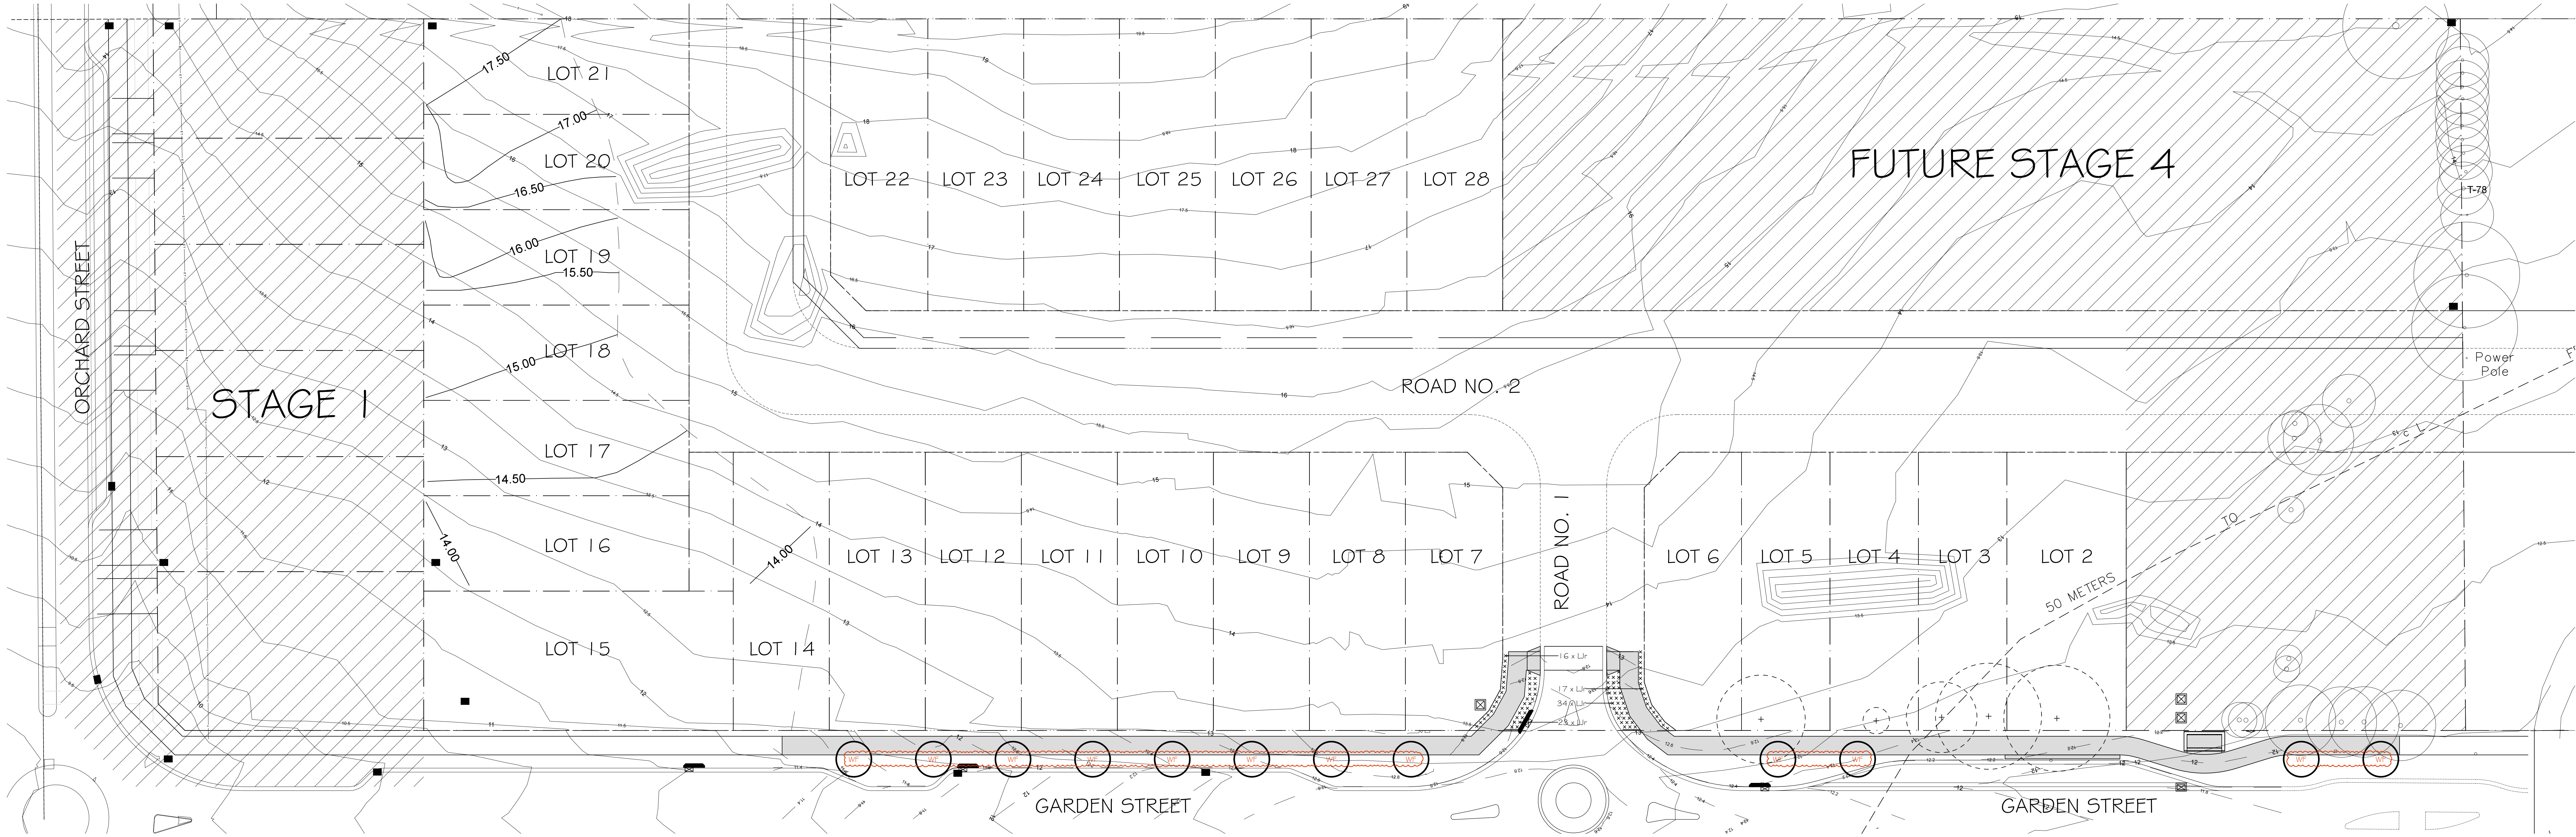

REVISIONS
A 18.04.19
1. *Austromyrtus Xanthostemon* 'Fairhill Gold' (XFg) changed to *Waterhousea floribunda* (WF).

Verify all dimensions on site before commencing construction or ordering materials. Verify the dimensions of all manufactured products before installation. Use figured dimensions in preference to scaled dimensions. Report any discrepancies to the Landscape Architect for a decision before work commences.

NOTES
This plan is to be read in conjunction with all documentation prepared by Proust & Gardner.

iScape
LANDSCAPE ARCHITECTURE


office. 16/303 pacific highway
lindfield nsw 2070
postal. 25 bent street
lindfield nsw 2070
ph 9416 4290 fax 9416 4735
A.C.N 097 328 580
email iija@netspace.net.au

project
Proposed Development
Garden Street, Warriewood


drawing
Stage 2 Landscape Plan

client
ABAX Consulting

date April 2019
scale 1:250 @ A0
1:500 @ A2
job.dwg no. 145.19(14)/419'A'
no. in set ONE/ONE
designed by IJ
drawn by AM/HL

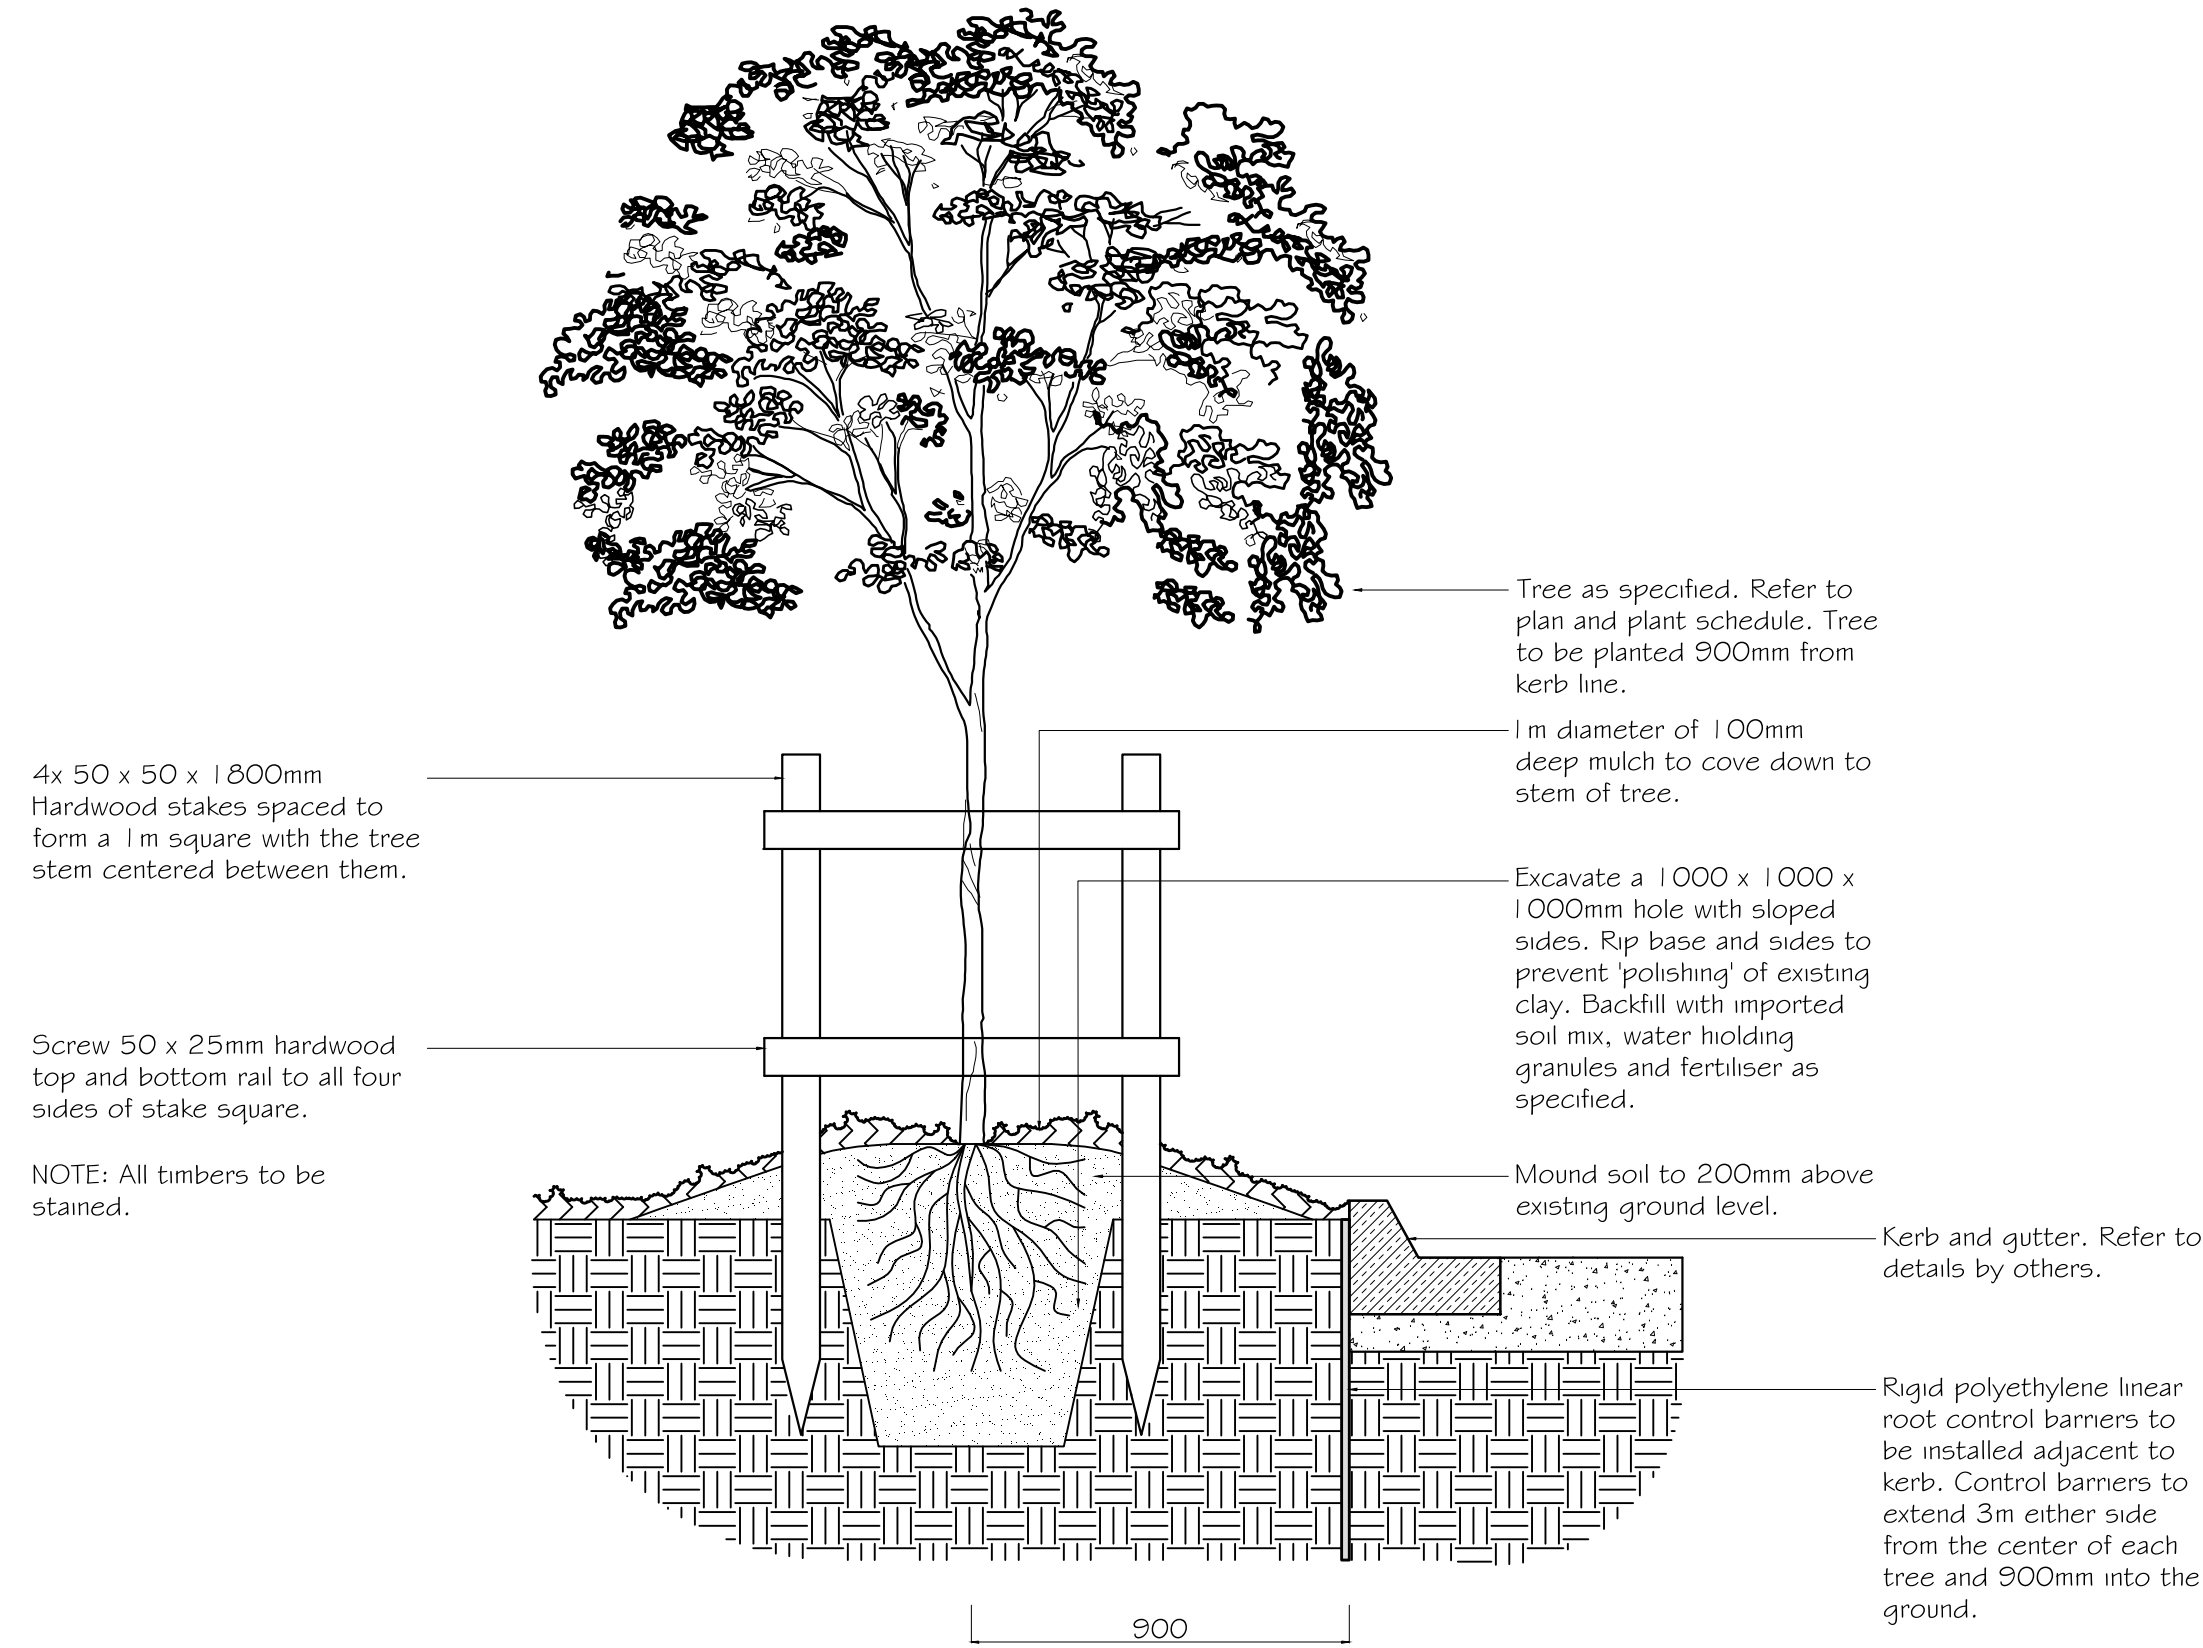

2 STREET TREES IN NATURE STRIP
SCALE 1:20
TYPICAL SECTION.

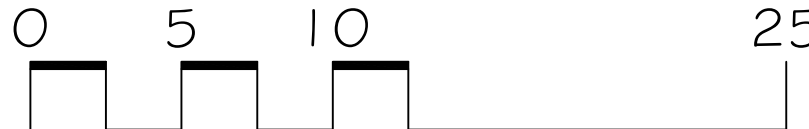

SCHEDULE OF PLANT MATERIAL

CODE	BOTANICAL NAME	COMMON NAME	QUANTITY	MATURE HEIGHT	CONTAINER SIZE	STAKES
AAm	Acmena smithii 'Allyn Magic'	Dwarf Lill Pili	27	1m	200mm	-
LA	Livistona australis	Cabbage Tree Palm	6	12m	2.5m trunk	2
Lir	Liriope 'Just Right'	Turf Lily	123	0.4m	140mm	-
PTbb	Phormium tenax 'Bronze Baby'	Dwarf NZ Flax	23	1m	140mm	-
TL	Tristanopsis laurina 'Lucious'	Water Gum	42	7m	100 litre	tree guard

LEGEND





PROPOSED TREES



NOTE:

NO EXISTING TREES OTHER THAN THOSE APPROVED FOR REMOVAL ARE TO BE REMOVED FROM SITE.

BRICK GARDEN EDGING

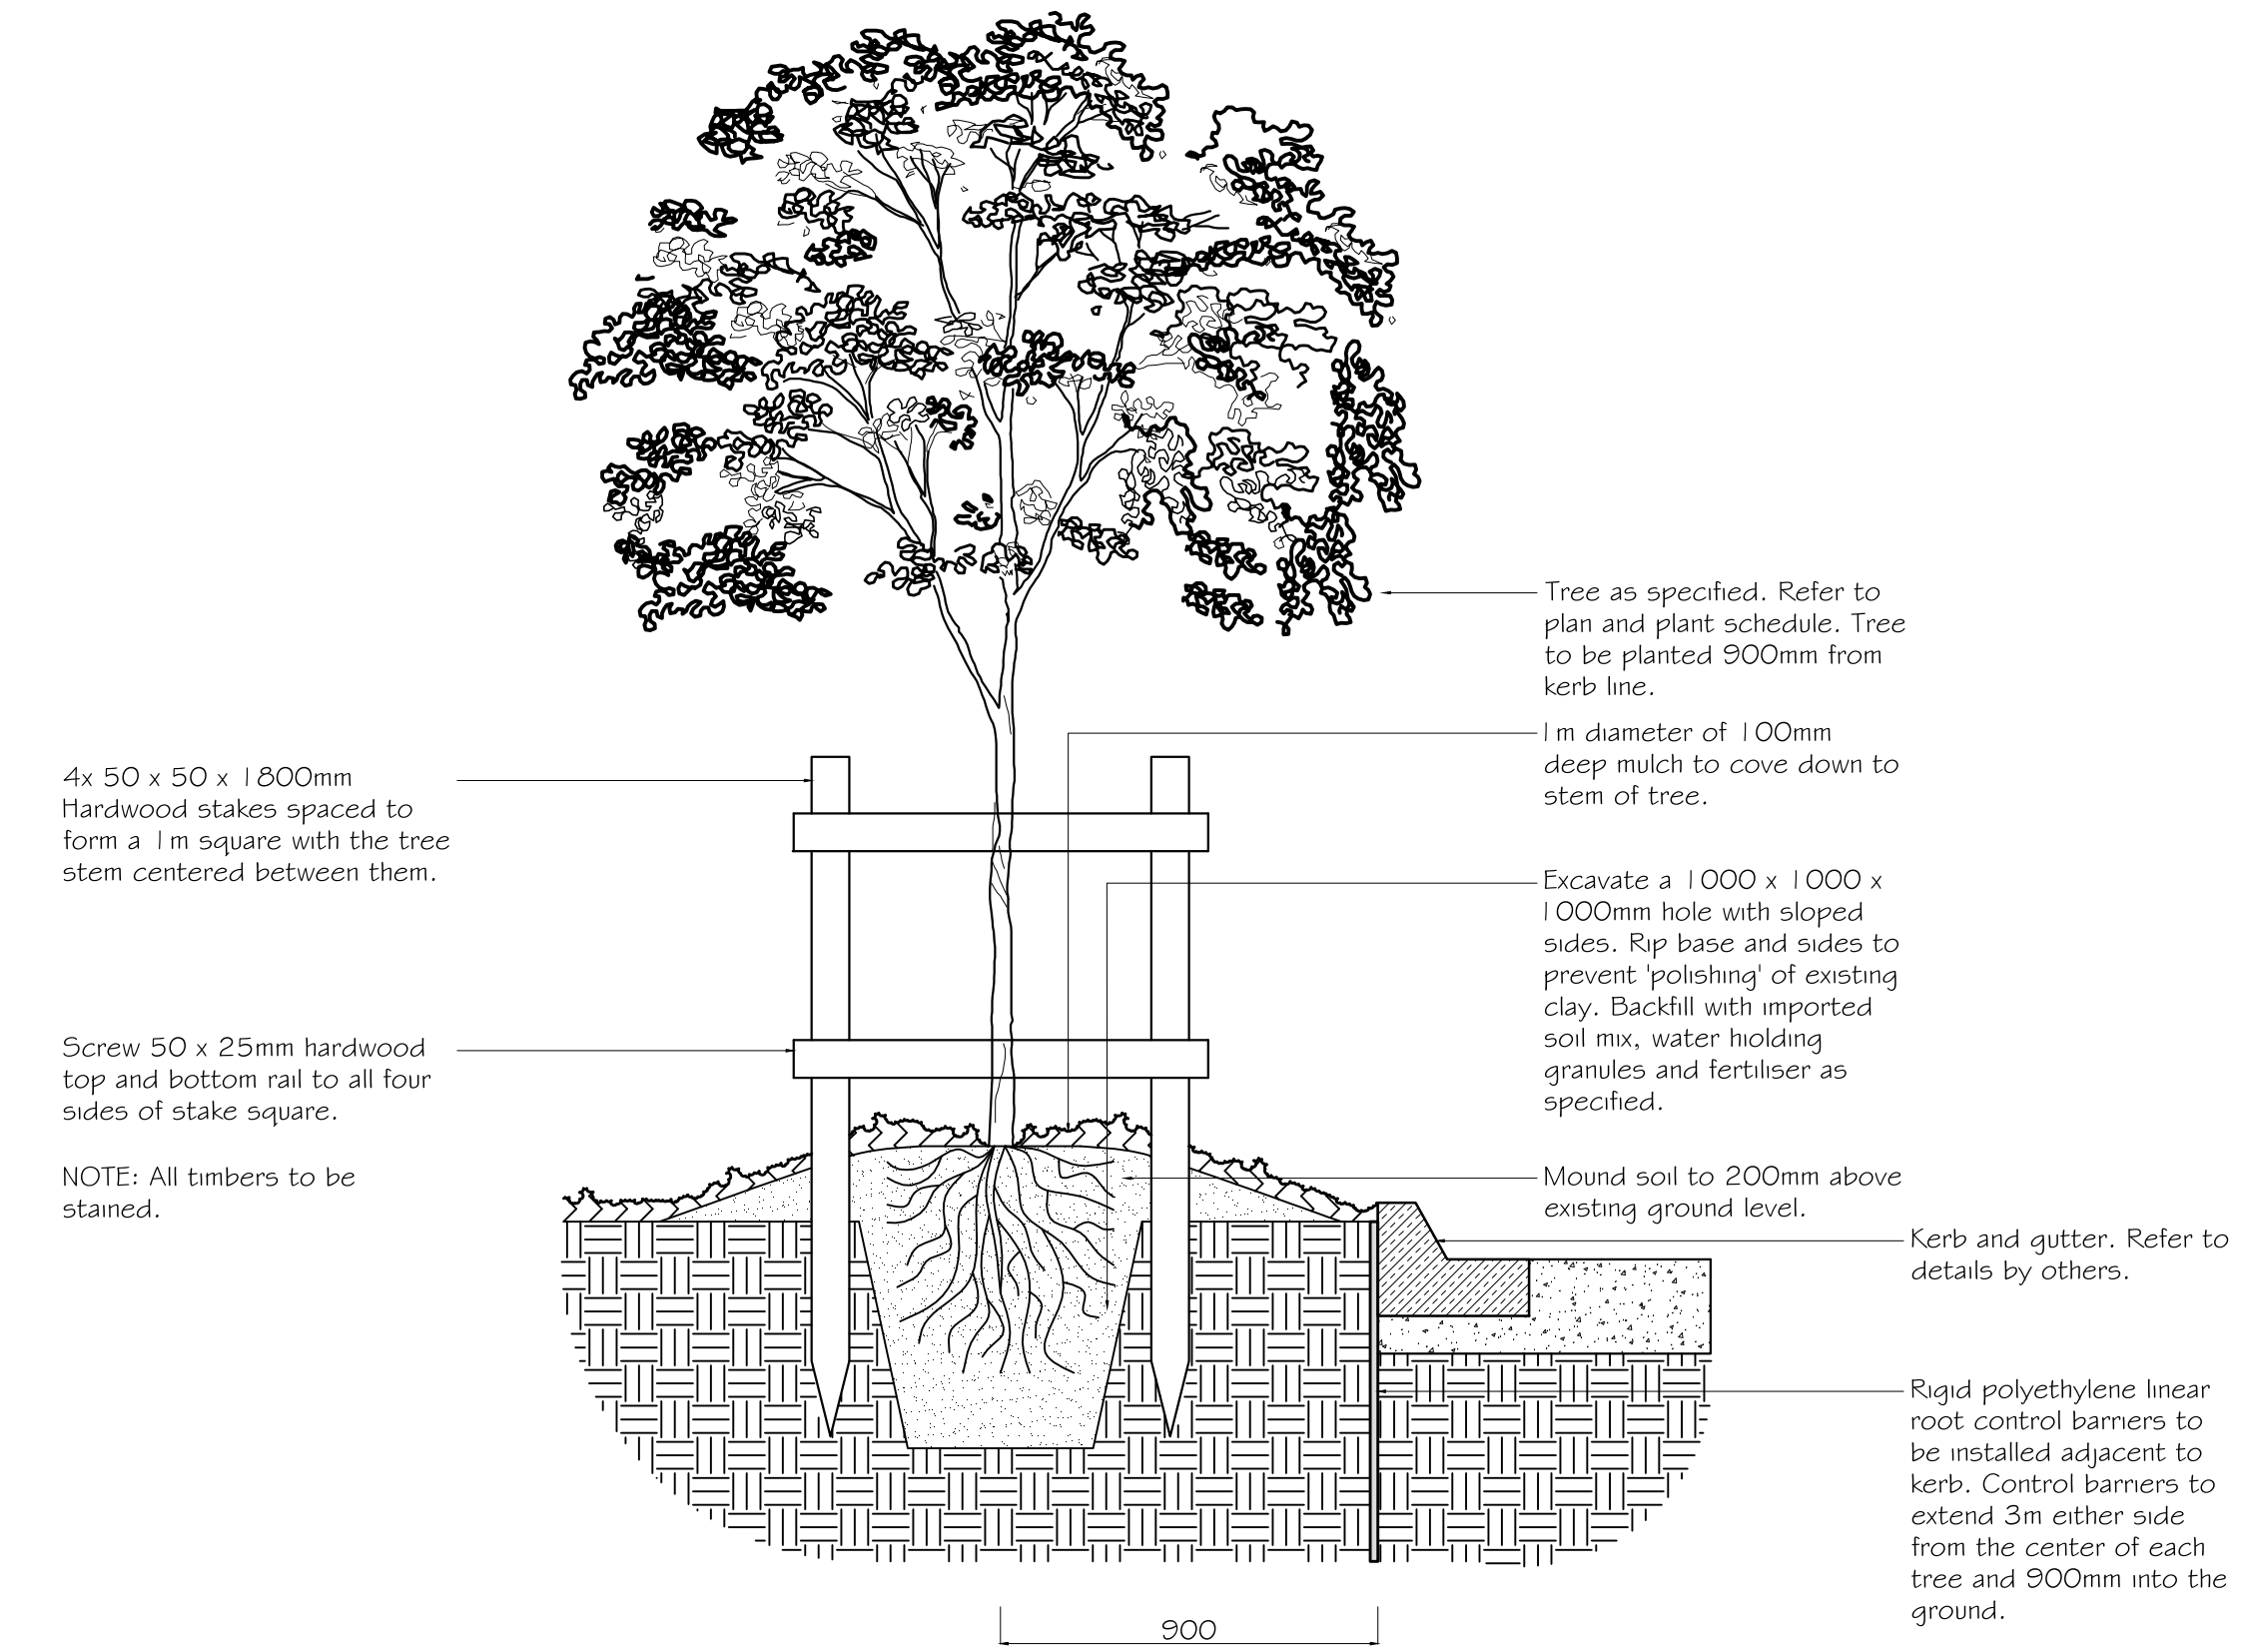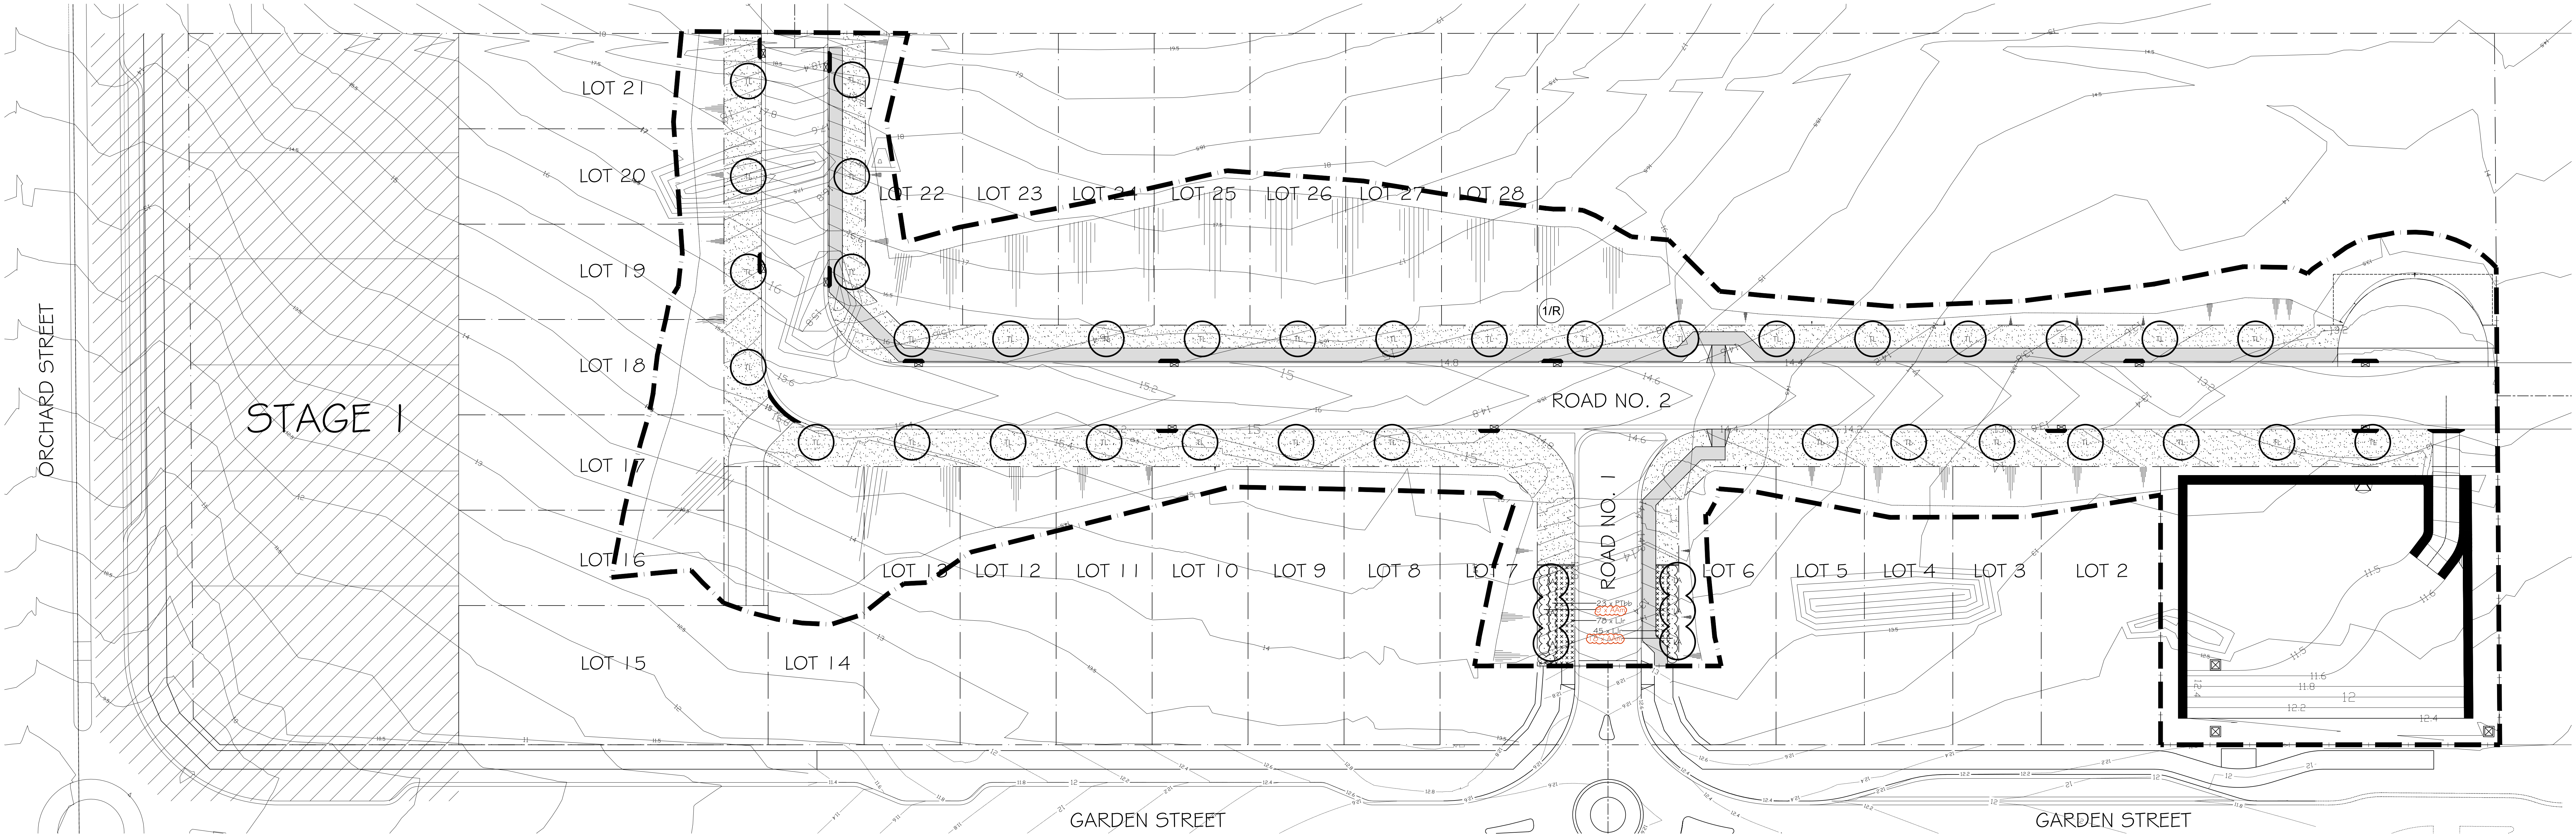

2 STREET TREES IN NATURE STRIP
SCALE 1:20
TYPICAL SECTION

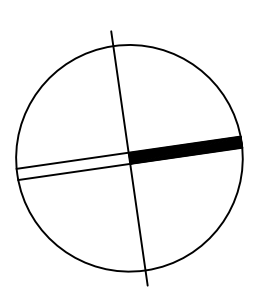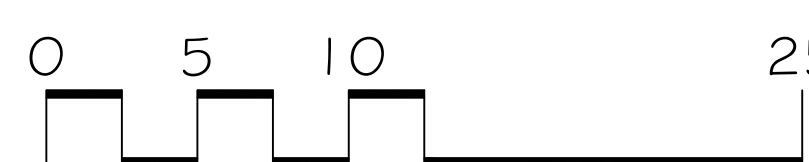

REVISIONS

A 18.04.19
1. Austromyrtus 'Blushing Beauty' (ABb) changed to Acmena smithii 'Allyn Magic' (AAm).

NOTES

This plan is to be read in conjunction with all documentation prepared by Proust & Gardner.



office. 16/303 pacific highway
lindfield nsw 2070
postal. 25 bent street
lindfield nsw 2070
ph 9416 4290 fax 9416 4735
A.C.N 097 328 580
email ija@netspace.net.au

project
Proposed Development
Garden Street, Warriewood

drawing
Stage 2B Landscape Plan

client
ABAX Consulting

date
April 2019

scale
1:250 @ A0
1:500 @ A2

job.dwg no.
145.19(14)/146'A'

no. in set
ONE/ONE

designed by
IJ

drawn by
CT