

Date	Rev	Amendment
FEB 2017	1	S96 APPLICATION

Project:
RETIREMENT VILLAGE

S96
8 Lady Penrhyn Dr, Beacon Hill NSW



Vigor Master Pty Ltd

Suite 201A, 24 Thomas St,
Chatswood NSW 2067

Tel. 02 9411 3998
Fax. 02 9413 3983
Email. info@vigmaster.com.au

Drawn by: RT

Checked by: LL (NO. 5033717)

Title: **STORMWATER CONCEPT PLAN**

Job Number: 8RV96




Date: 02.02.2017

Scale @ A1: 1 : 400
Scale @ A3: 1 : 800

Drawing no: S004

Rev: 1



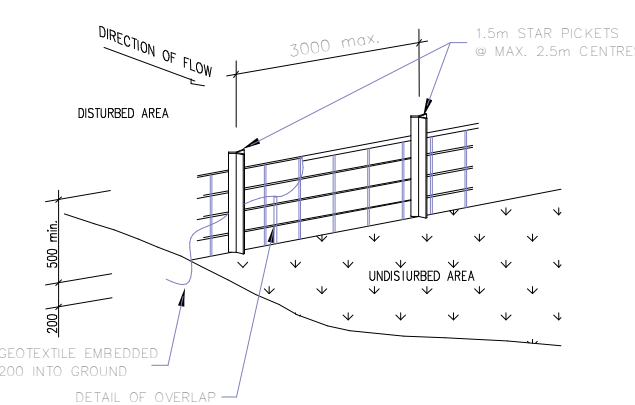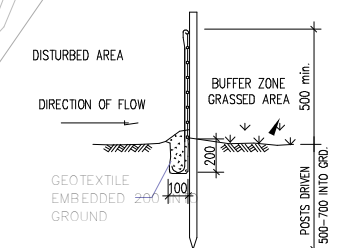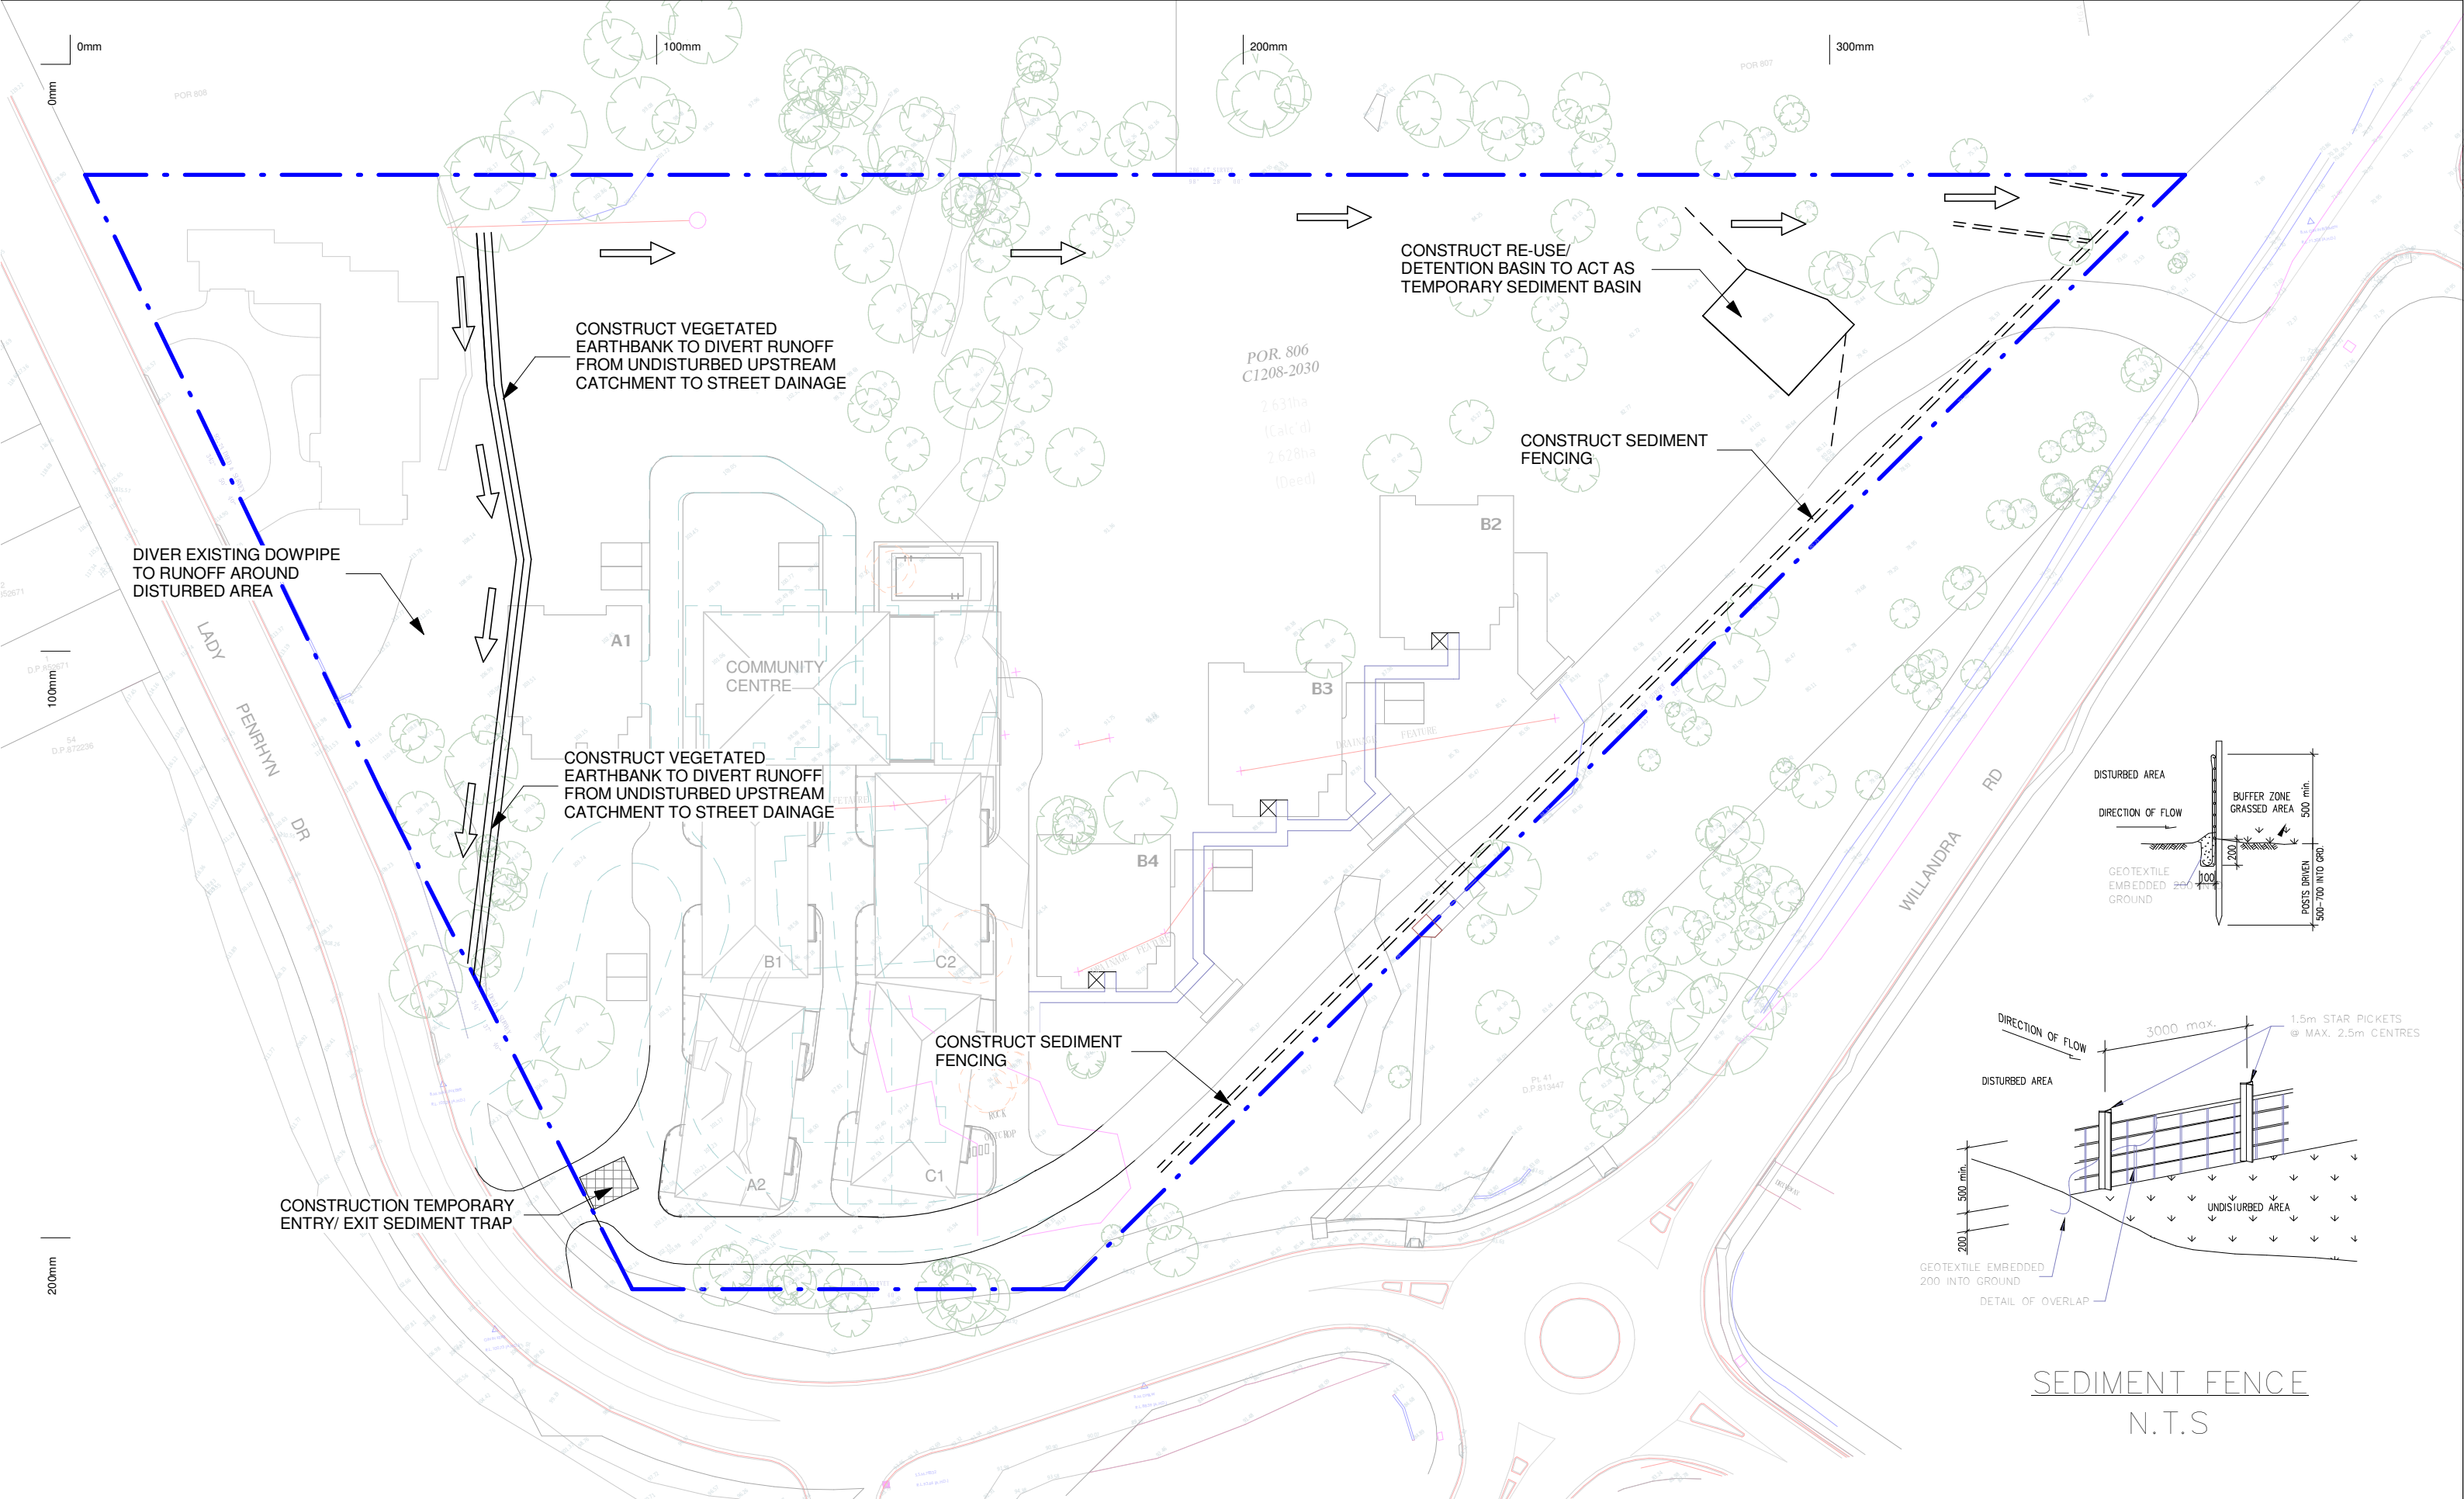

SEDIMENT FENCE
N.T.S

Copyright of the design and other information shown here is owned by Vigor Master Pty Ltd. Reproduction or use of the design by any party for any purpose is expressly forbidden without the written permission of Vigor Master Pty Ltd

Date	Rev	Amendment

Project:
RETIREMENT VILLAGE

S96
8 Lady Penrhyn Dr, Beacon Hill NSW



Vigor Master Pty Ltd

Suite 201A, 24 Thomas St,
Chatswood NSW 2067

Tel. 02 9411 3998
Fax. 02 9413 3983
Email. info@vigmaster.com.au

Drawn by: RT
Checked by: MW
Title: **EROSION AND SEDIMENT CONTROL**

Job Number: 8RV96
Date: 02.02.2017

Scale @ A1: 1 : 400
Scale @ A3: 1 : 800
Drawing no: S009
Rev:

