
**GENERAL NOTES:** 1. THE INFORMATION SHOWN ON THIS DRAWING OR IN THE ASSOCIATED CAD FILE IS SUPPLIED ON

THE CONDITION THAT THESE GENERAL NOTES ARE ALWAYS SHOWN/KEPT ON ANY COPY OR EXTRACT OF THE HARD COPY/DATA FILE. 2. FRANKHAM ENGINEERING SURVEYS GRANTS TO THE CLIENT NAMED A LICENSE TO USE THE INFORMATION HEREON FOR THE PURPOSES FOR WHICH WE WERE ENGAGED TO PERFORM THE

USE OF THIS PLAN AND INFORMATION FOR ANY OTHER PURPOSE IS NOT PERMITTED UNLESS WRITTEN APPROVAL HAS BEEN OBTAINED FROM FRANKHAM ENGINEERING SURVEYS.

- 3. THE DETAIL HAS BEEN POSITIONED TO THE COMPILED BOUNDARIES. DIMENSIONS AND AREA HAVE BEEN COMPILED FROM THE SUBJECT DEPOSITED PLAN/S AND ARE SUBJECT TO FINAL SURVEY. IF IT IS INTENDED TO ERECT ANY IMPROVEMENTS ON OR NEAR THE BOUNDARIES OF THE SUBJECT LAND, THOSE BOUNDARIES SHOULD BE MARKED.
- 4. THE RECORDS OF THE SERVICE AUTHORITIES SHOULD BE INVESTIGATED AS TO THE LOCATION OF SERVICES PRIOR TO THE COMMENCEMENT OF ANY DETAILED DESIGN OR CONSTRUCTION WORKS. 5. A PDF FILE IS ALWAYS PROVIDED WITH THE DRAWING FILE.
- WRITTEN DIMENSIONS TAKE PRECEDENCE OVER DIMENSIONS OBTAINED WITHIN THE ELECTRONIC FILE. SHOULD A SIGNIFICANT DIFFERENCE BE APPARENT, FRANKHAM ENGINEERING SURVEYS ARE TO BE CONTACTED FOR CONFIRMATION.
- 6. THE RECORDS OF THE SERVICE AUTHORITIES HAVE NOT BEEN INVESTIGATED. ONLY THOSE SERVICES VISIBLE AT THE TIME OF SURVEY HAVE BEEN SHOWN. FURTHER SERVICES MAY BE BE
- 7. CONSTRUCTION WORKS MUST BE RELATED TO THE SITE BENCH MARK AND NOT LEVELS OF STRUCTURES SHOWN ON THE PLAN.
- 8. SYMBOLS REPRESENTING SERVICE PITS, POLES AND STREET FURNITURE ARE NOT TO SCALE. 9. PIT SIZE IS SHOWN AT GROUND LEVEL. PITS MAY BE LARGER BELOW THE SURFACE.
- 10. CONTOURS HAVE BEEN INTERPOLATED FROM SPOT HEIGHTS. WHEREVER POSSIBLE SPOT HEIGHTS SHOULD BE USED IN PREFERENCE TO CONTOURS.
- 11. UNLESS DIMENSIONED, IMPROVEMENTS AND FEATURES SHOWN ON OR NEAR THE BOUNDARIES ARE INDICATIVE ONLY.
- 12. EASEMENTS, RESTRICTIONS AND OTHER LAND DEALINGS HAVE NOT BEEN SHOWN OR NOTED ON
- THIS PLAN. PLEASE REFER TO THE CURRENT CERTIFICATE OF TITLES. 13. TREE SPREADS AND TRUNK DIAMETERS SHOWN ARE DIAGRAMMATIC ONLY AND TREE HEIGHTS
- ARE ESTIMATED. IF ANY OF THESE ELEMENTS ARE CRITICAL TO DESIGN (IN PARTICULAR DRIPLINES) MORE SPECIFIC
- DETAILS SHOULD BE REQUESTED FOR ACCURATE LOCATION. 14. RIDGE AND GUTTER HEIGHTS ON ADJOINING PROPERTIES ARE APPROXIMATE ONLY.
- 15. THIS PLAN HAS BEEN CREATED AT A SCALE OF 1:100 AND MAY NOT BE SATISFACTORY FOR
- THE ACCURACY OF ANY ENLARGEMENT OR OTHER REPRODUCTION MAY BE LESS THAN THAT OF
- 16. THESE GENERAL NOTES SHOULD BE STORED WITH THE SUPPLIED CAD DRAWING, AND ARE AN INTEGRAL PART OF THIS PLAN.

DISCRETIONARY NOTE: This survey has been made for check survey for building location purposes only. If it is intended to erect any improvements on or near the boundaries of the subject land, those boundaries should be marked.

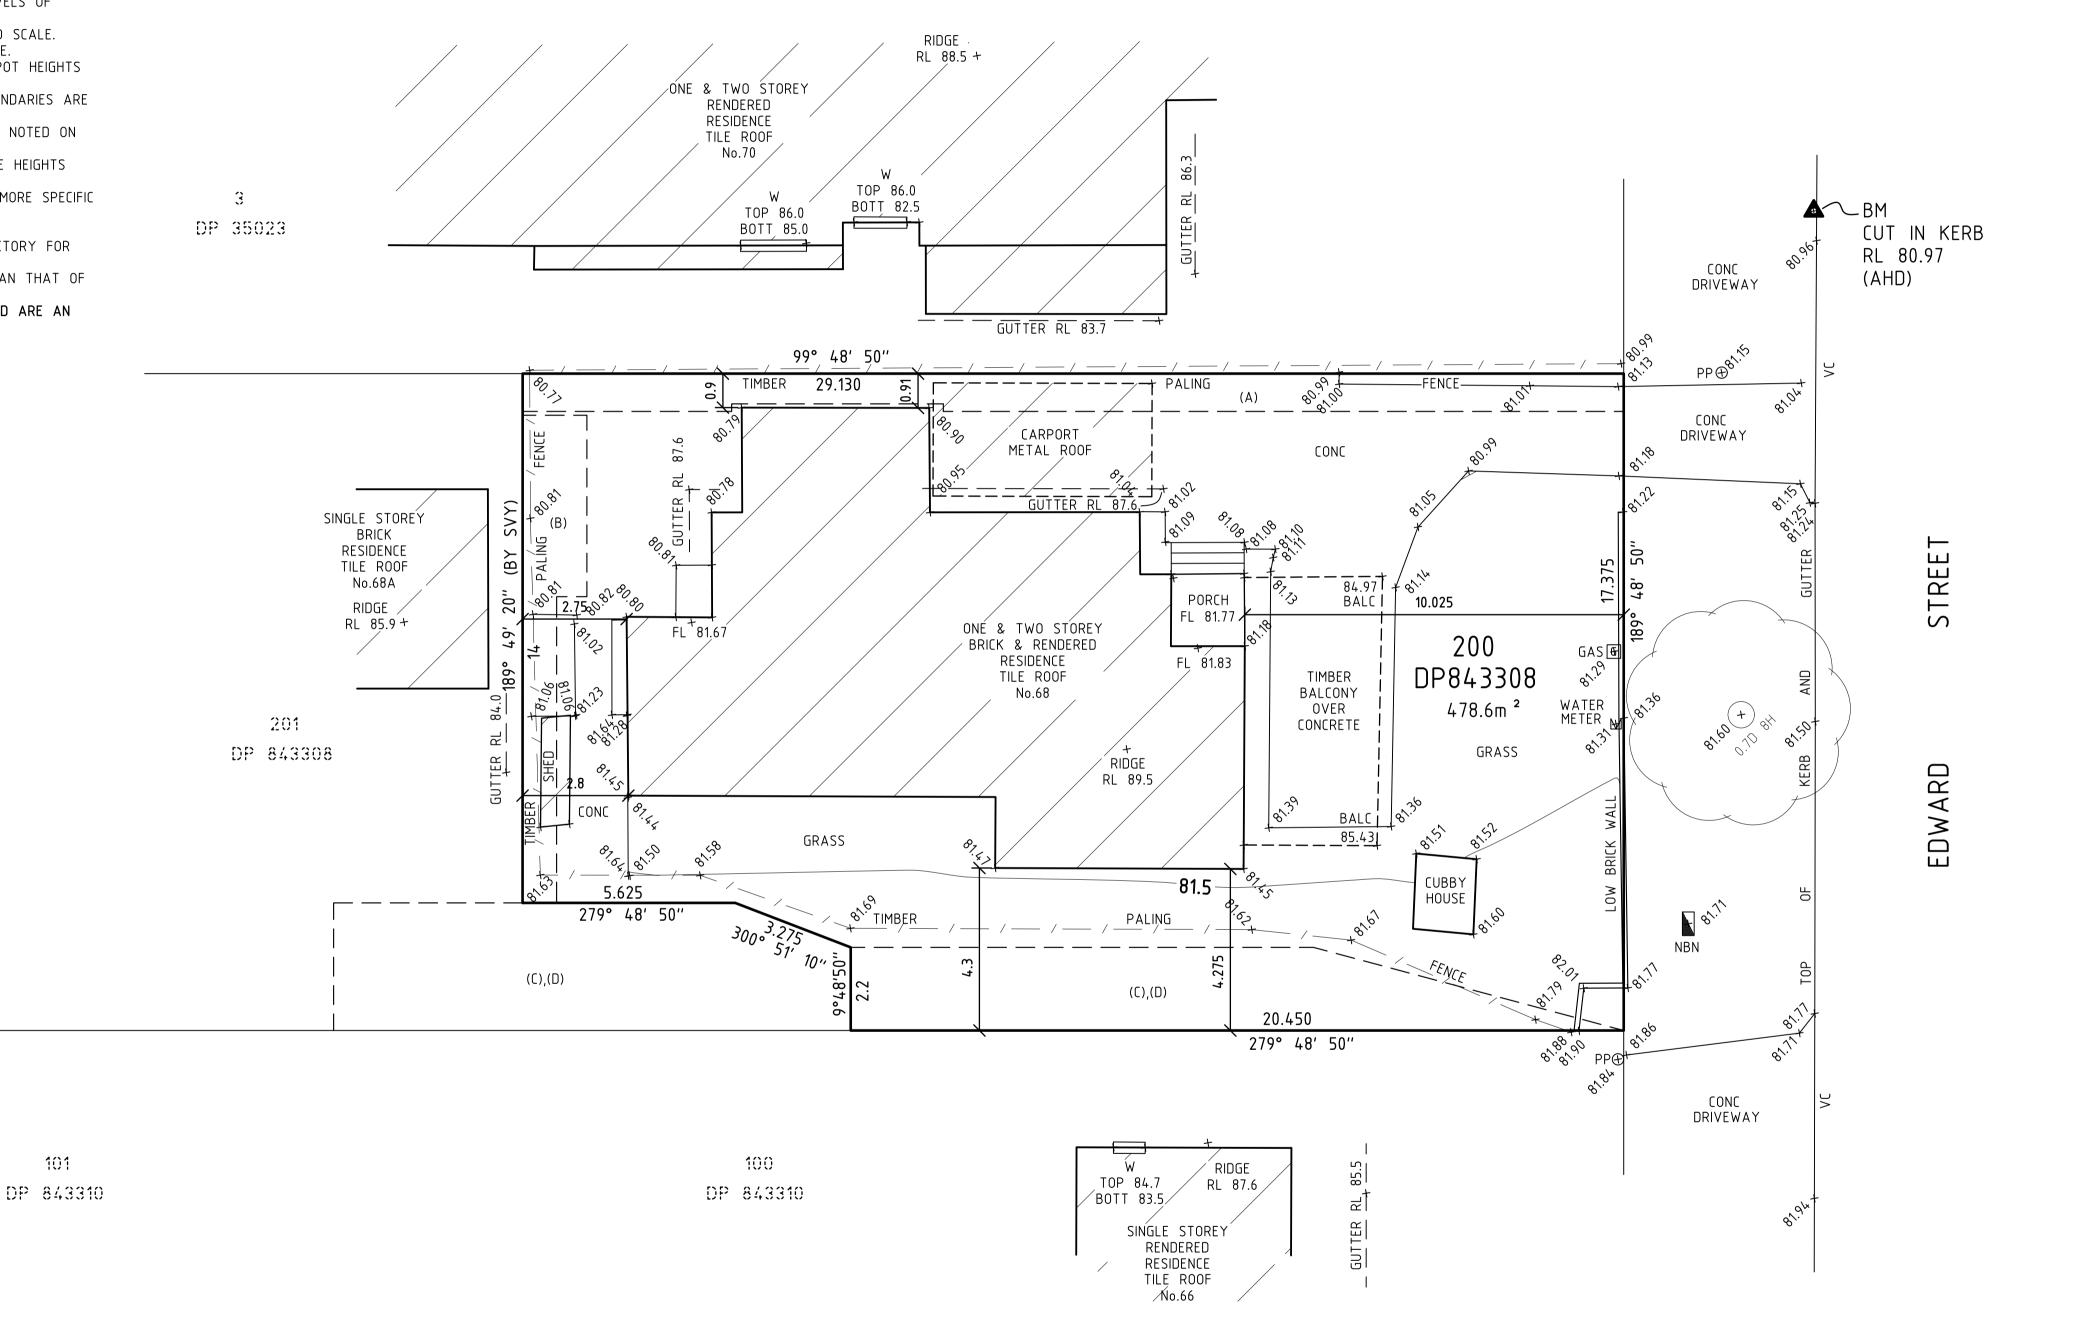



(A) EASEMENT FOR SERVICES 1 WIDE & VARIABLE (DP 843308) (B) EASEMENT TO DRAIN WATER 0.9 & 1.7 WIDE (DP 843308) (C) EASEMENT FOR SERVICES VARIABLE WIDTH (DP 843308) RIGHT OF CARRIAGEWAY VARIABLE WIDTH (DP 843308) (D) EASEMENT TO DRAIN WATER VARIABLE WIDTH (DP 843308)

Registered Surveyor Brad Glasson ID: SU008191

NARRAWEENA

AUSTRALIAN HEIGHT DATUM

AHD SOURCE PM 2829 RL 87.054 CLASS LC, VIDE SCIMS DATED 31/08/2022

REV.	DATE	AMENDMENT	BY	

SCALE 1 : 100

No part of this survey may be reproduced, communicated, stored in a retrieval system or transmitted in any form, without the written permission of the copyright owner except as permitted by the Copyright Act 1968. Any permitted downloading, electronic storage, display, print, copy or reproduction, communication of this survey should contain no alteration or addition to the original survey. This plan and the information it contains are copyright and remain the property of FRANKHAM ENGINEERING SURVEYS, a division of KJS Surveying PTY. LTD. FRANKHAM ENGINEERING SURVEYS grants to the client named a license to use the information hereon for the purpose for which we were engaged to perform the work. Use of the plan and information for any other purpose is not permitted unless prior written approval has been obtained from FRANKHAM ENGINEERING SURVEYS.

101

DRAWN: JC/LM CHECKED: SH

SURVEYED: SH

FRANKHAM ENGINEERING SURVEYS 4 RAWSON ROAD, SOUTH WENTWORTHVILLE, N.S.W. 2145 P.O. BOX 281, WENTWORTHVILLE, N.S.W. 2145 PH: (02) 9636 3248 Email: office@fespl.com.au  $www. {\it frankhamengineering surveys.com.} {\it au}$ 

FRANKHAM ENGINEERING STIDUENCE

CLIENT: FRANK & NICOLE GRILLA DETAIL & LEVEL SURVEY FOR DA PURPOSES WITHIN LOT 200 IN DP843308 KNOWN AS 68 EDWARD STREET

SCALE: 1:100 ~ A1 DATE: 5/9/2022 DRAWING No.:

222174