



EXISTING LANDSCAPE PALETTE

LANDSCAPE RESPONSE



- 1. Signage - existing ground mounted 'pavement' logo to be modified and relocated.
- 2. Service /Buggy access path (southeast) 3.0m wide to be realigned.
- 3. Service /Buggy access path (16th fairway) to accommodate realigned service access & new outdoor deck.
- 4. Embankment to Practice Greens to remain largely untouched.
- 5. Primary Carpark /Building Access to be adjusted & reconfigured.
- 6. Typical low maintenance 'front line' ground cover vegetation (to disturbed areas) as an extension of the existing plant palette.
- 7. Sandbox / Carpark edge planter area to be reconfigured to accommodate revitalised entry and dedicated golf buggy parking.
- 8. Bushwood Enclosure and raised planters to be removed (adjoining western facade of existing clubhouse building).
- 9. Existing carpark to be slightly modified to respond to revitalised building entry point.
- 10. Service /Pedestrian access to be reconfigured to accommodate layout of new deck levels.



*Dynamic coastal location
and the process of refracting
waves - A metaphor for
movement of people around
the Clubhouse.*



PROPOSED LANDSCAPE PALETTE

Reinforce robust Australian coastal planting

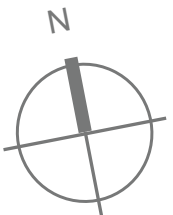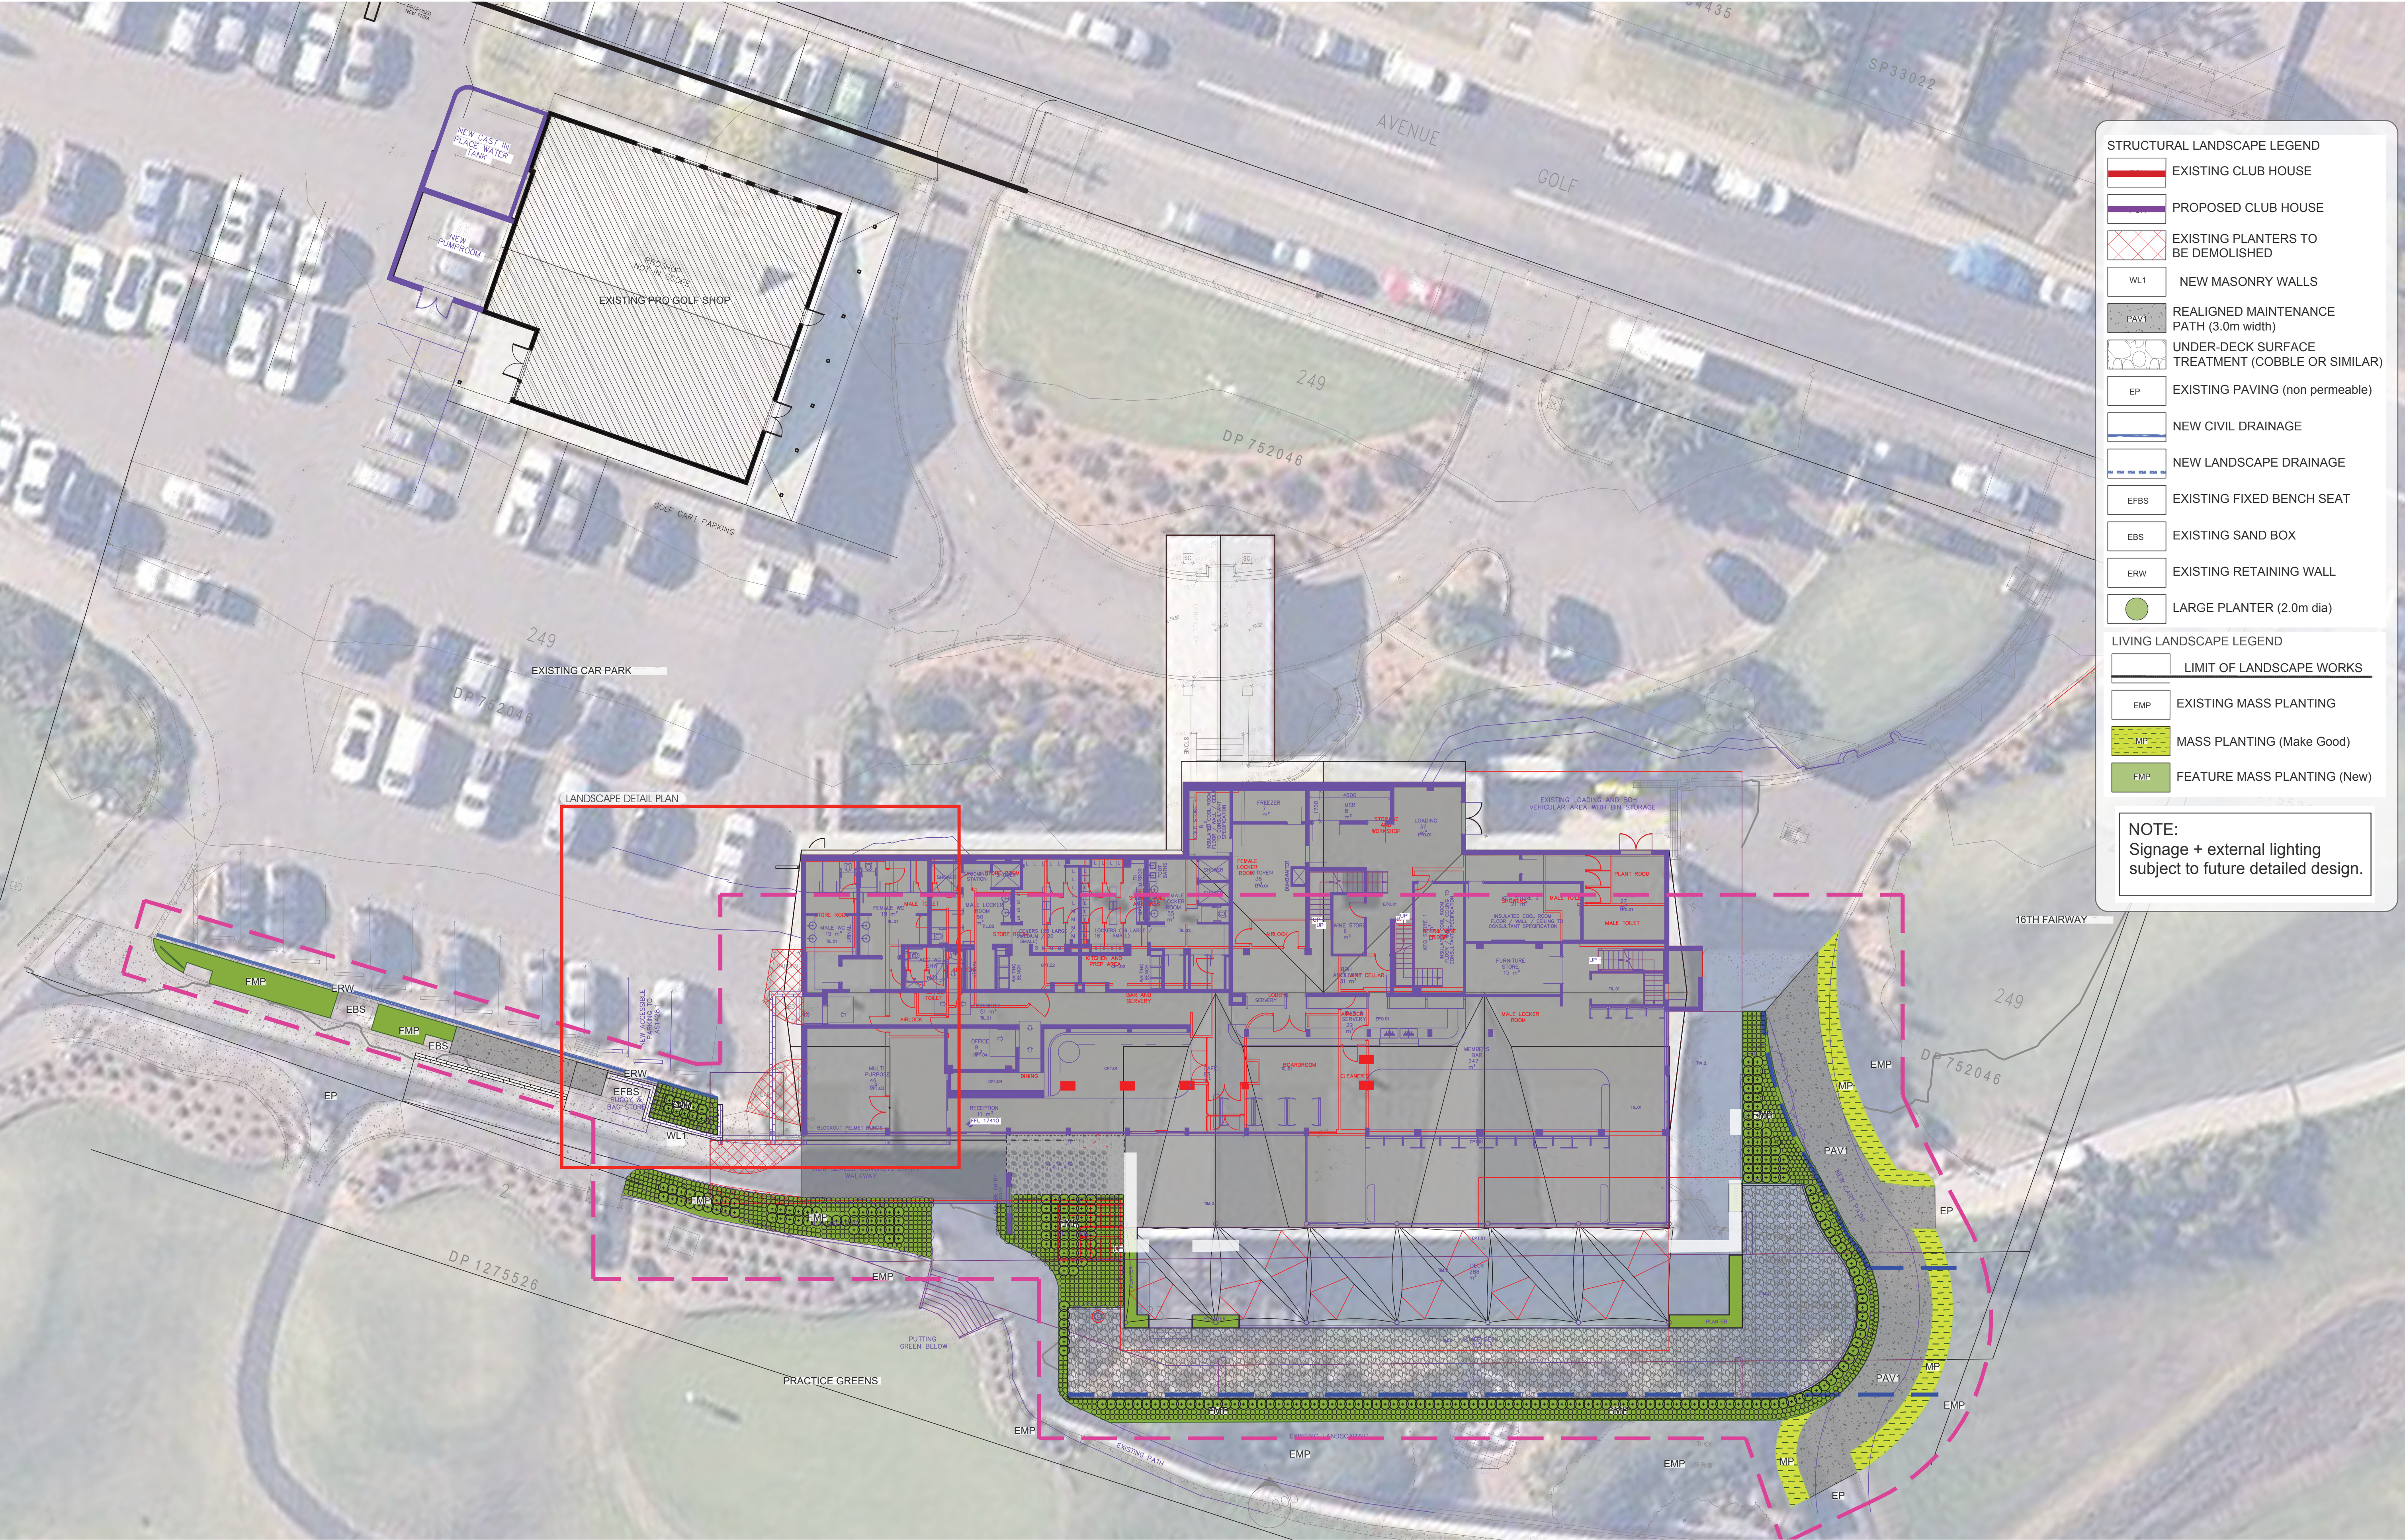

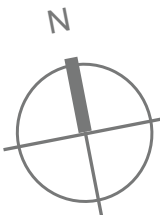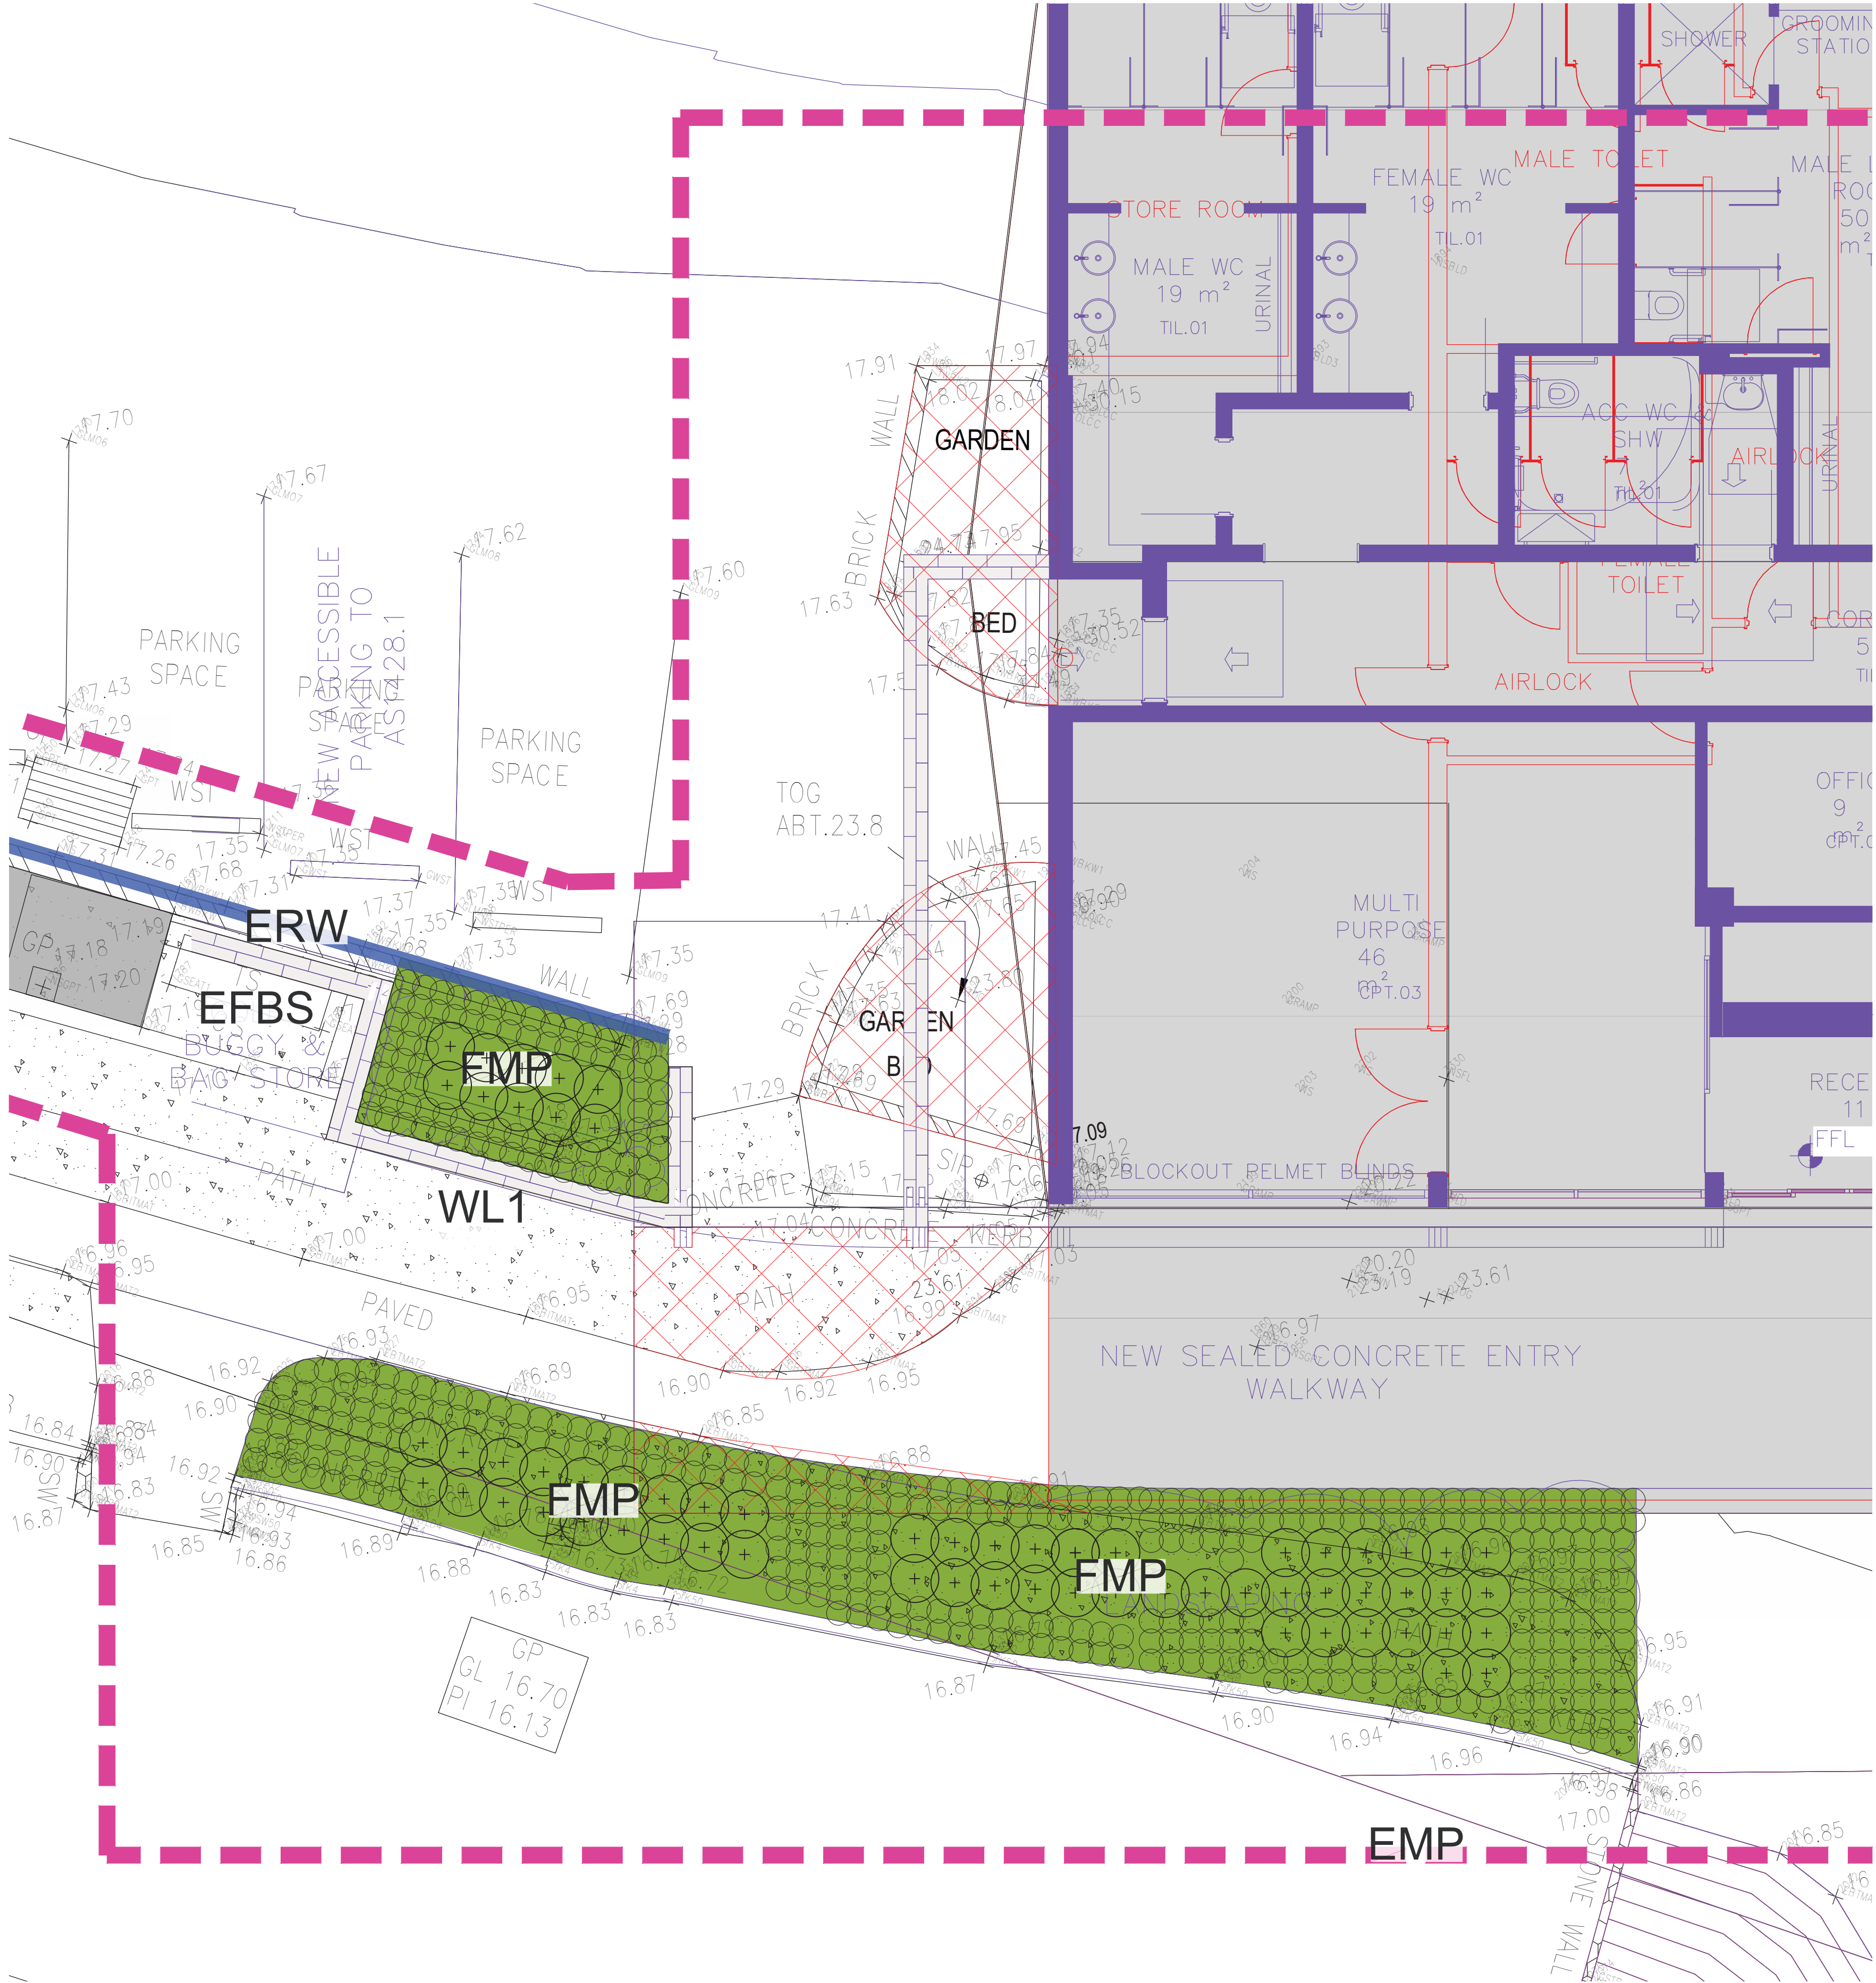

Abbrev	Botanical Name	Common Name	Mature Height (m)	Pot Size	Qty.
Trees					
BAN int	Banksia integrifolia	Coastal Banksia	8-10	45L	1
LIV aus	Livistona australis	Cabbage Tree Palm	20	45L	3
Shrubs					
COR alb	Correa alba	White Correa	1.5-2	200mm	34
ERI myo	Eriostemon myoporoides	Long Leaf Wax-flower	1.5-2	200mm	40
PIT tob	Pittosporum tobira 'Miss muffet'	Miss Muffet Tobira	1-2	200mm	25
PLE arg	Plectranthus argentatus	Silver Spur Flower	1	200mm	25
WES fru	Westringia 'smokie'	Coast Rosemary	1.5	200mm	40
Accent					
DOR exc	Doryanthes excelsa	Gymea Lily	2-4	25L	25
MAC com	Macrozamia communis	Burrawang	2-3	25L	25
PTE umb	Pteris umbrosa	Jungle Fern	1	5L	50
Grasses					
CAR app	Carex appressa	Tall Sedge	0.9	V/cell	120
DIA cae	Dianella caerulea var producta	Blue Flax Lily	0.6-0.7	V/cell	200
FAC nod	Facinia nodosa	Knobby Club Rush	0.8	V/cell	150
JUN usi	Juncus usitatus	Common Rush	0.8	V/cell	230
LOM hys	Lomandra hystrix	Fine Mat Rush	0.6	V/cell	100
LOM lon	Lomandra longifolia	Mat Rush	1.0	V/cell	200
LOM tan	Lomandra tanika	Fine Mat Rush	0.5	V/cell	250
Groundcovers					
CER tom	Cerastium tomentosum	Snow In Summer	0.2	140mm	
GRE poo	Grevillea 'Poorinda Royal Mantle'	Creeping Grevillea	-	140mm	
HIB sca	Hibbertia scandens	Golden guinea vine	0.3	140mm	
MYO par	Myoporum parvifolium	Creeping Boobialla	-	V/cell	