


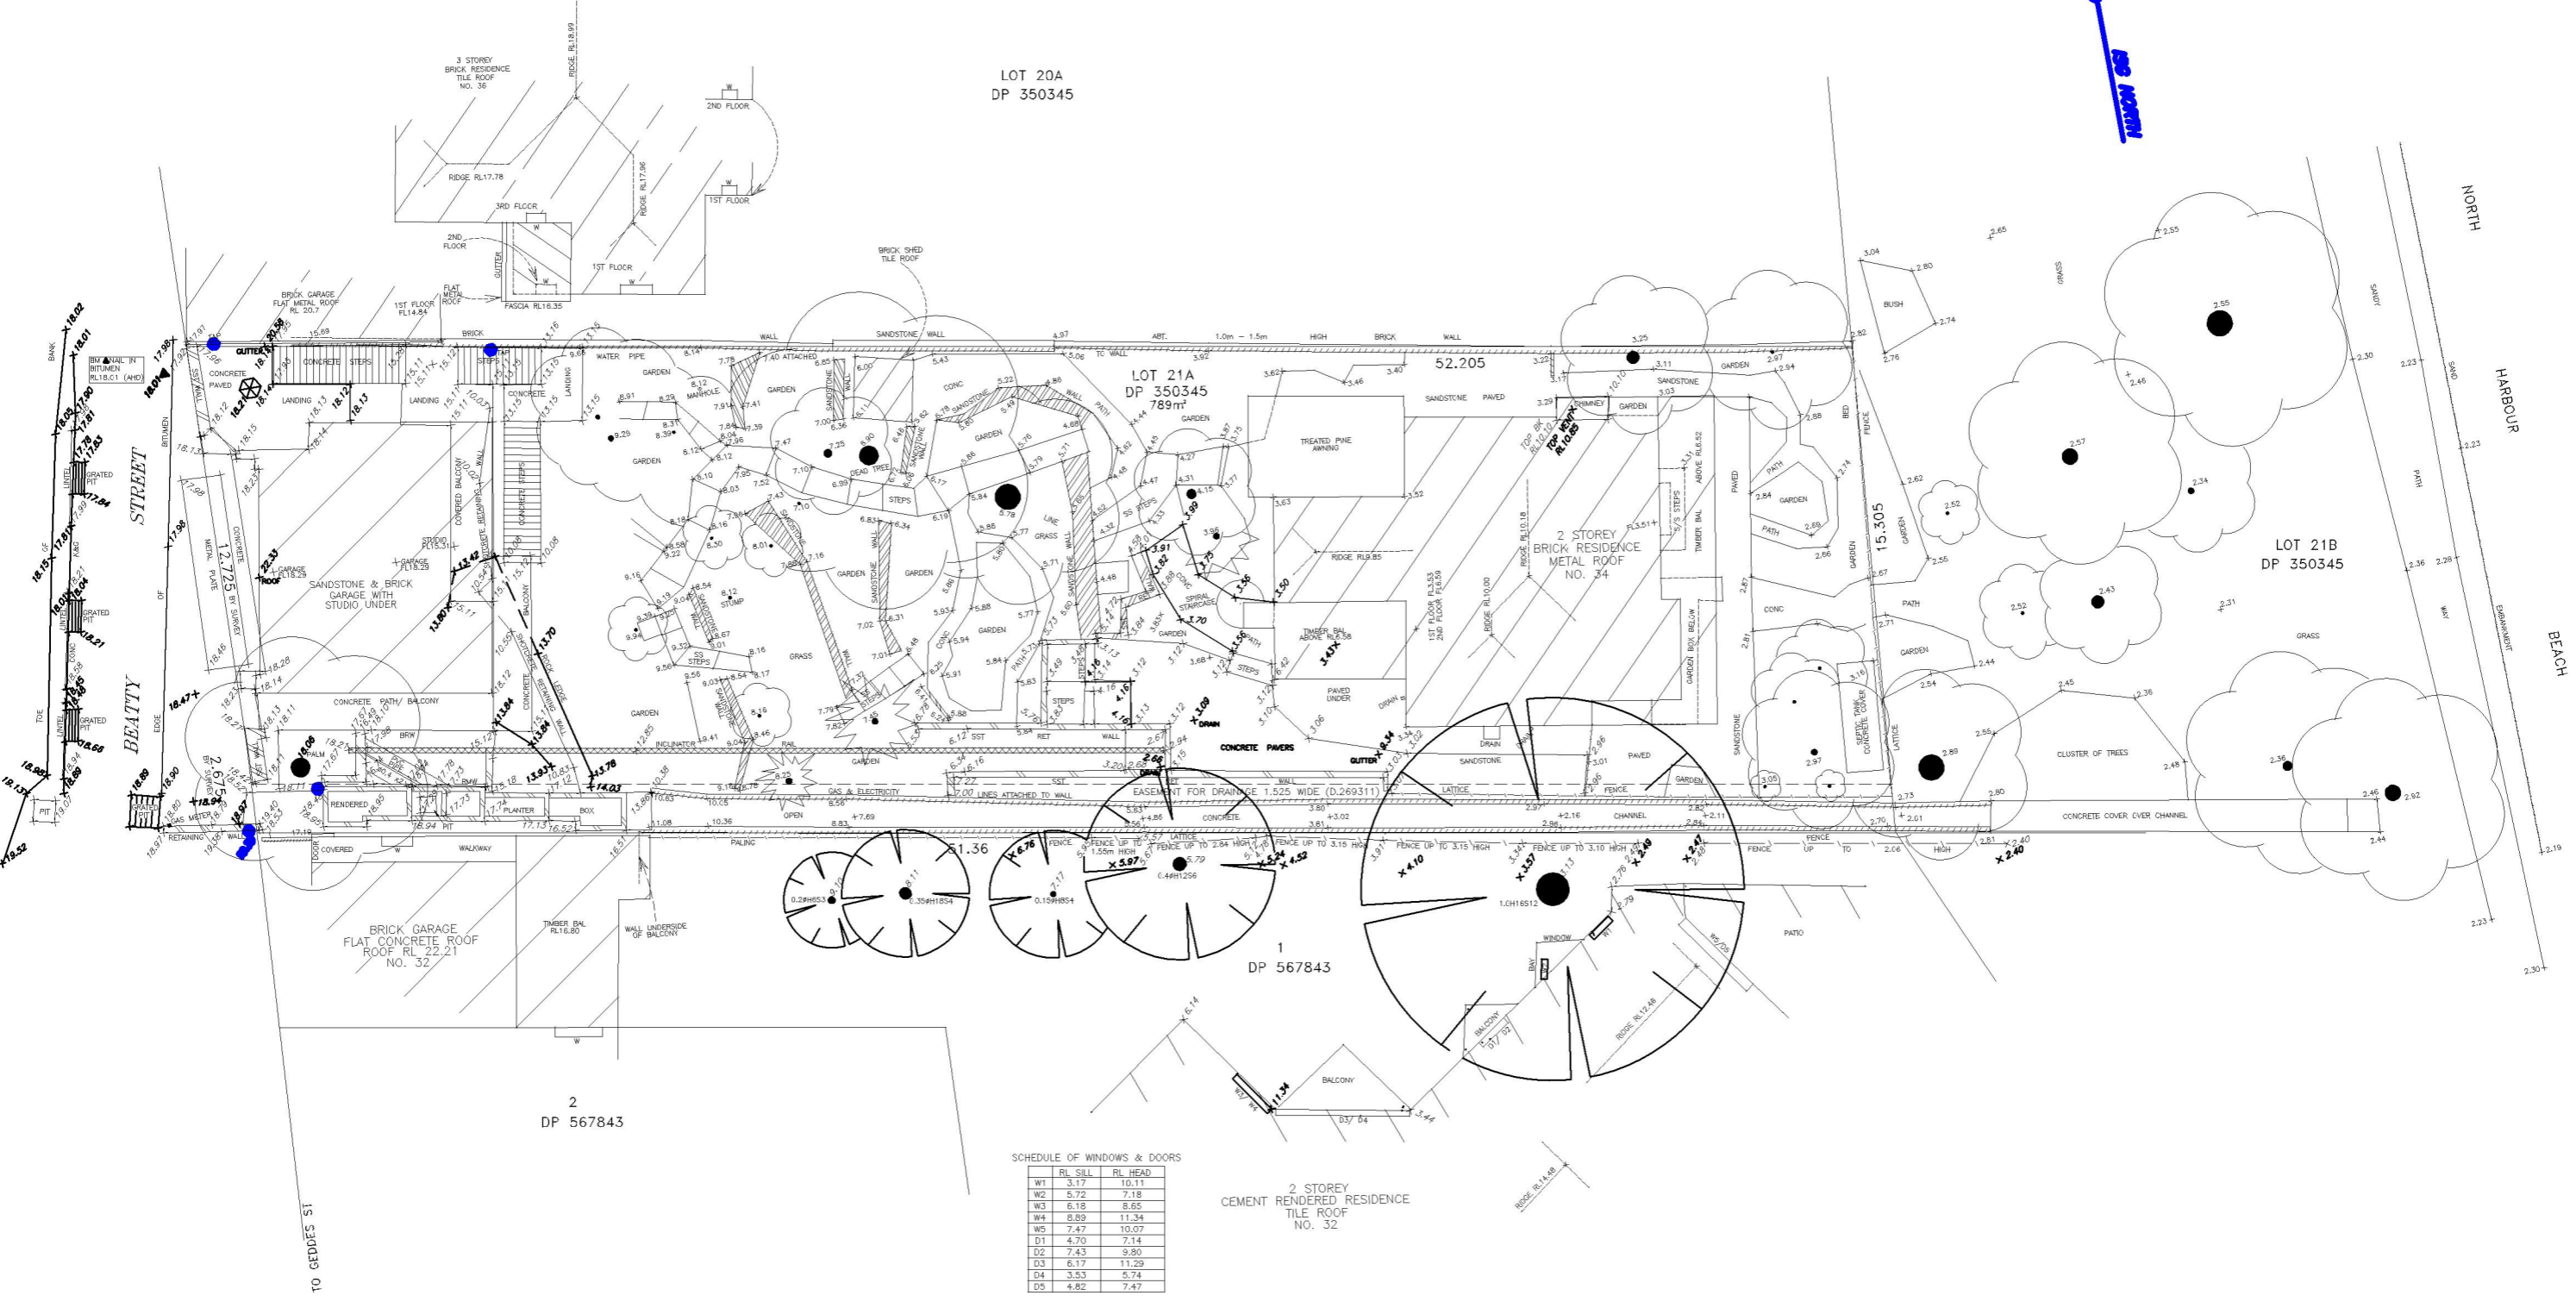

LOT 20A
DP 350345



SCHEDULE OF WINDOWS & DOORS

	RL SILL	RL HEAD
W1	3.17	10.11
W2	5.72	7.18
W3	6.18	8.55
W4	8.89	11.34
W5	7.47	10.07
D1	4.70	7.14
D2	7.43	9.80
D3	6.17	11.29
D4	3.53	5.74
D5	4.82	7.47

NOTES:
 *NO SERVICE SEARCH HAS BEEN UNDERTAKEN
 *UNDERGROUND SERVICES HAVE NOT BEEN INVESTIGATED OR SHOWN
 *LEVELS ARE ON AUSTRALIAN HEIGHT DATUM, ORIGIN ADOPTED FROM S.C.I.M.S DATED 5 NOVEMBER 2003
 *THE LOCATION OF DETAIL WITH RESPECT TO PROPERTY BOUNDARIES IS APPROXIMATE & SHOULD BE CONFIRMED BY FURTHER SURVEY IF CRITICAL
 *LEVELS NEXT TO TREE SYMBOLS REFER TO THE CENTRE OF THE SYMBOL WHICH IS DIAGRAMMATIC
 *TREE SIZES ARE APPROXIMATE
 *NO INVESTIGATION AS TO THE FOLIO IDENTIFIER HAS BEEN UNDERTAKEN
 *LOT AREA HAS BEEN CALCULATED USING DIMENSIONS FROM DP350345
 *DETAIL SHOWN 'HOSTED' TAKEN FROM OUR SURVEY REF:52330 DATED 11.11 2003


PLAN OF LOT 21A DP 350345
 34 BEATTY STREET
 BALGOLLAH HEIGHTS
 SHOWING SELECTED DETAIL
 AND SPOT LEVELS

CLIENT:
C & L RANDELL

A1 SHEET	1 OF 1
DATE OF SURVEY	11 NOV 2003
JOB REFERENCE	252476
COMPUTER REFERENCE	252476 dt1B.dwg
LEVEL DATUM	AHD
ORIGINS OF LEVEL	SSM 4918
	R.L.45.768 (2003)

LEGEND:

	BENCH MARK GATE		BRW - BRICK RETAINING WALL
	SEWER MAN HOLE		CONC - CONCRETE
	SHRUB		GDN - GARDEN
	TAP		K&G - KERB & GUTTER
	TREE		RET - RETAINING WALL
	Ø, H, S - DIAMETER, HEIGHT, SPREAD		RMW - RENDERED MASONRY WALL
			SST - SAND STONE
			W - WINDOW
			W/B - WEATHER BOARD

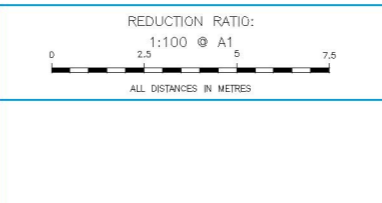

REVISION	DESCRIPTION	DATE
B	ADDITIONAL DETAIL ADDED IN LOT 1 DP567843	22/02/2011
A	UPDATE DETAIL SURVEY JOB No.252476	28/01/2011

q:\title Sheets\DBYD_logo.jpg

The benchmark for survey and spatial solutions

12/9 SEVEN HILLS ROAD, BAULKHAM HILLS
 P.O. BOX 233, BAULKHAM HILLS NSW 1755
 (PH) 02 8852 7000 (FAX) 02 8852 7090

OFFICES AUSTRALIA WIDE

ABN: 41 138 024 754

FW: FP: B: RG