

# IDENTIFICATION SURVEY



**RENNIE GOLLEDGE PTY. LTD.**  
SURVEYORS & PLANNERS



P.O. BOX 132  
38 ST ANDREWS ST  
MAITLAND NSW 2320  
ABN: 55 002 622 317  
PH (02) 49334977  
FAX (02) 49338570  
mail@renniegolledge.com.au

LOT 21 DP 247495  
Street 35 BORGNIS STREET  
Suburb DAVIDSON

**MR. JASON  
CHATMAN**


ORDER No .

REF: 556.16



LOT 7335  
DP 1152473

DATE  
IDENTIFICATION 15/03/2022

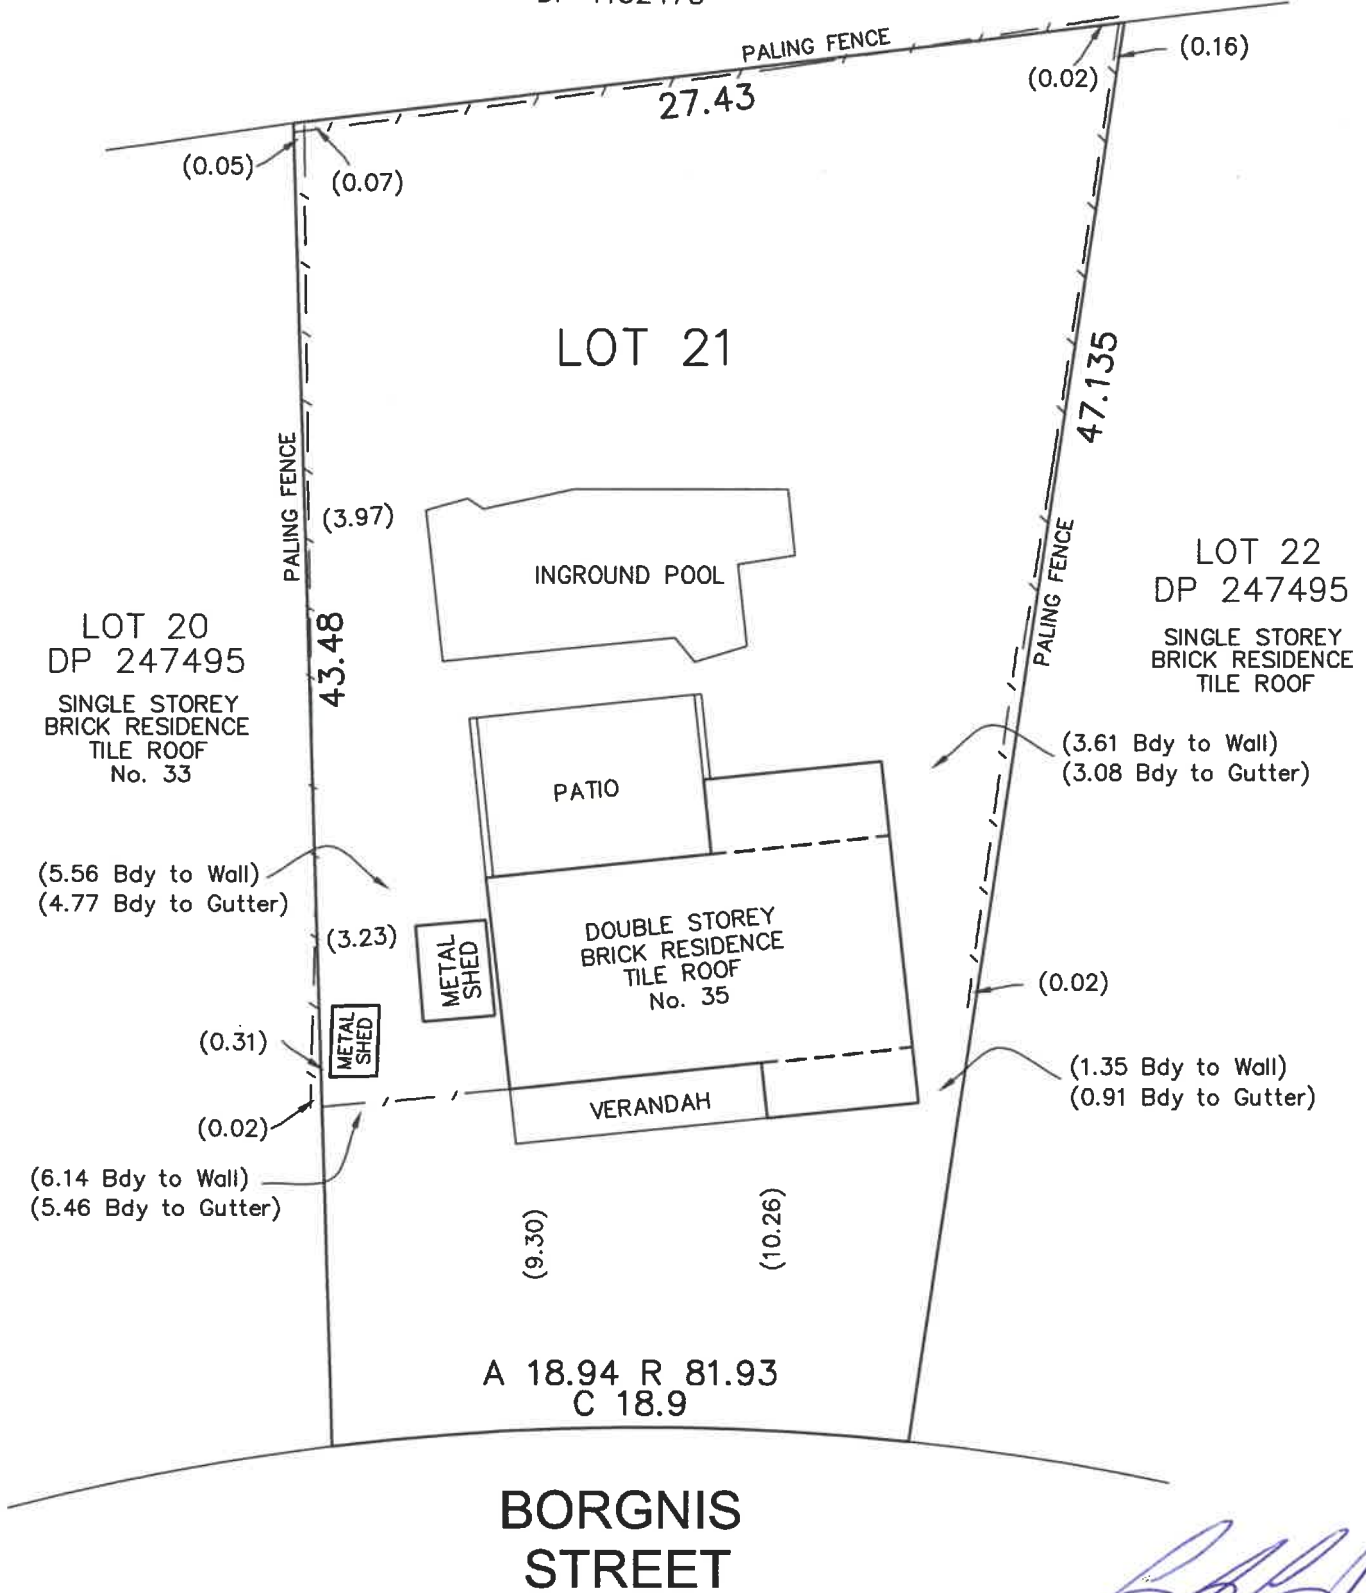

DRAWING NOT TO SCALE

REGISTERED SURVEYOR

**MR. JASON  
CHATMAN**

**RENNIE GOLLEDGE PTY. LTD.**  
SURVEYORS & PLANNERS



P.O. BOX 132 PH (02) 49334977  
36 ST ANDREWS ST FAX (02) 49338579  
MAITLAND NSW 2320  
ABN: 55 002 622 317 mail@renniegolledge.com.au

LOT 21 DP 247495  
Street 35 BORGNIS STREET  
Suburb DAVIDSON

ORDER No . REF: 556.16