


Proposed
WESTERN ELEVATION

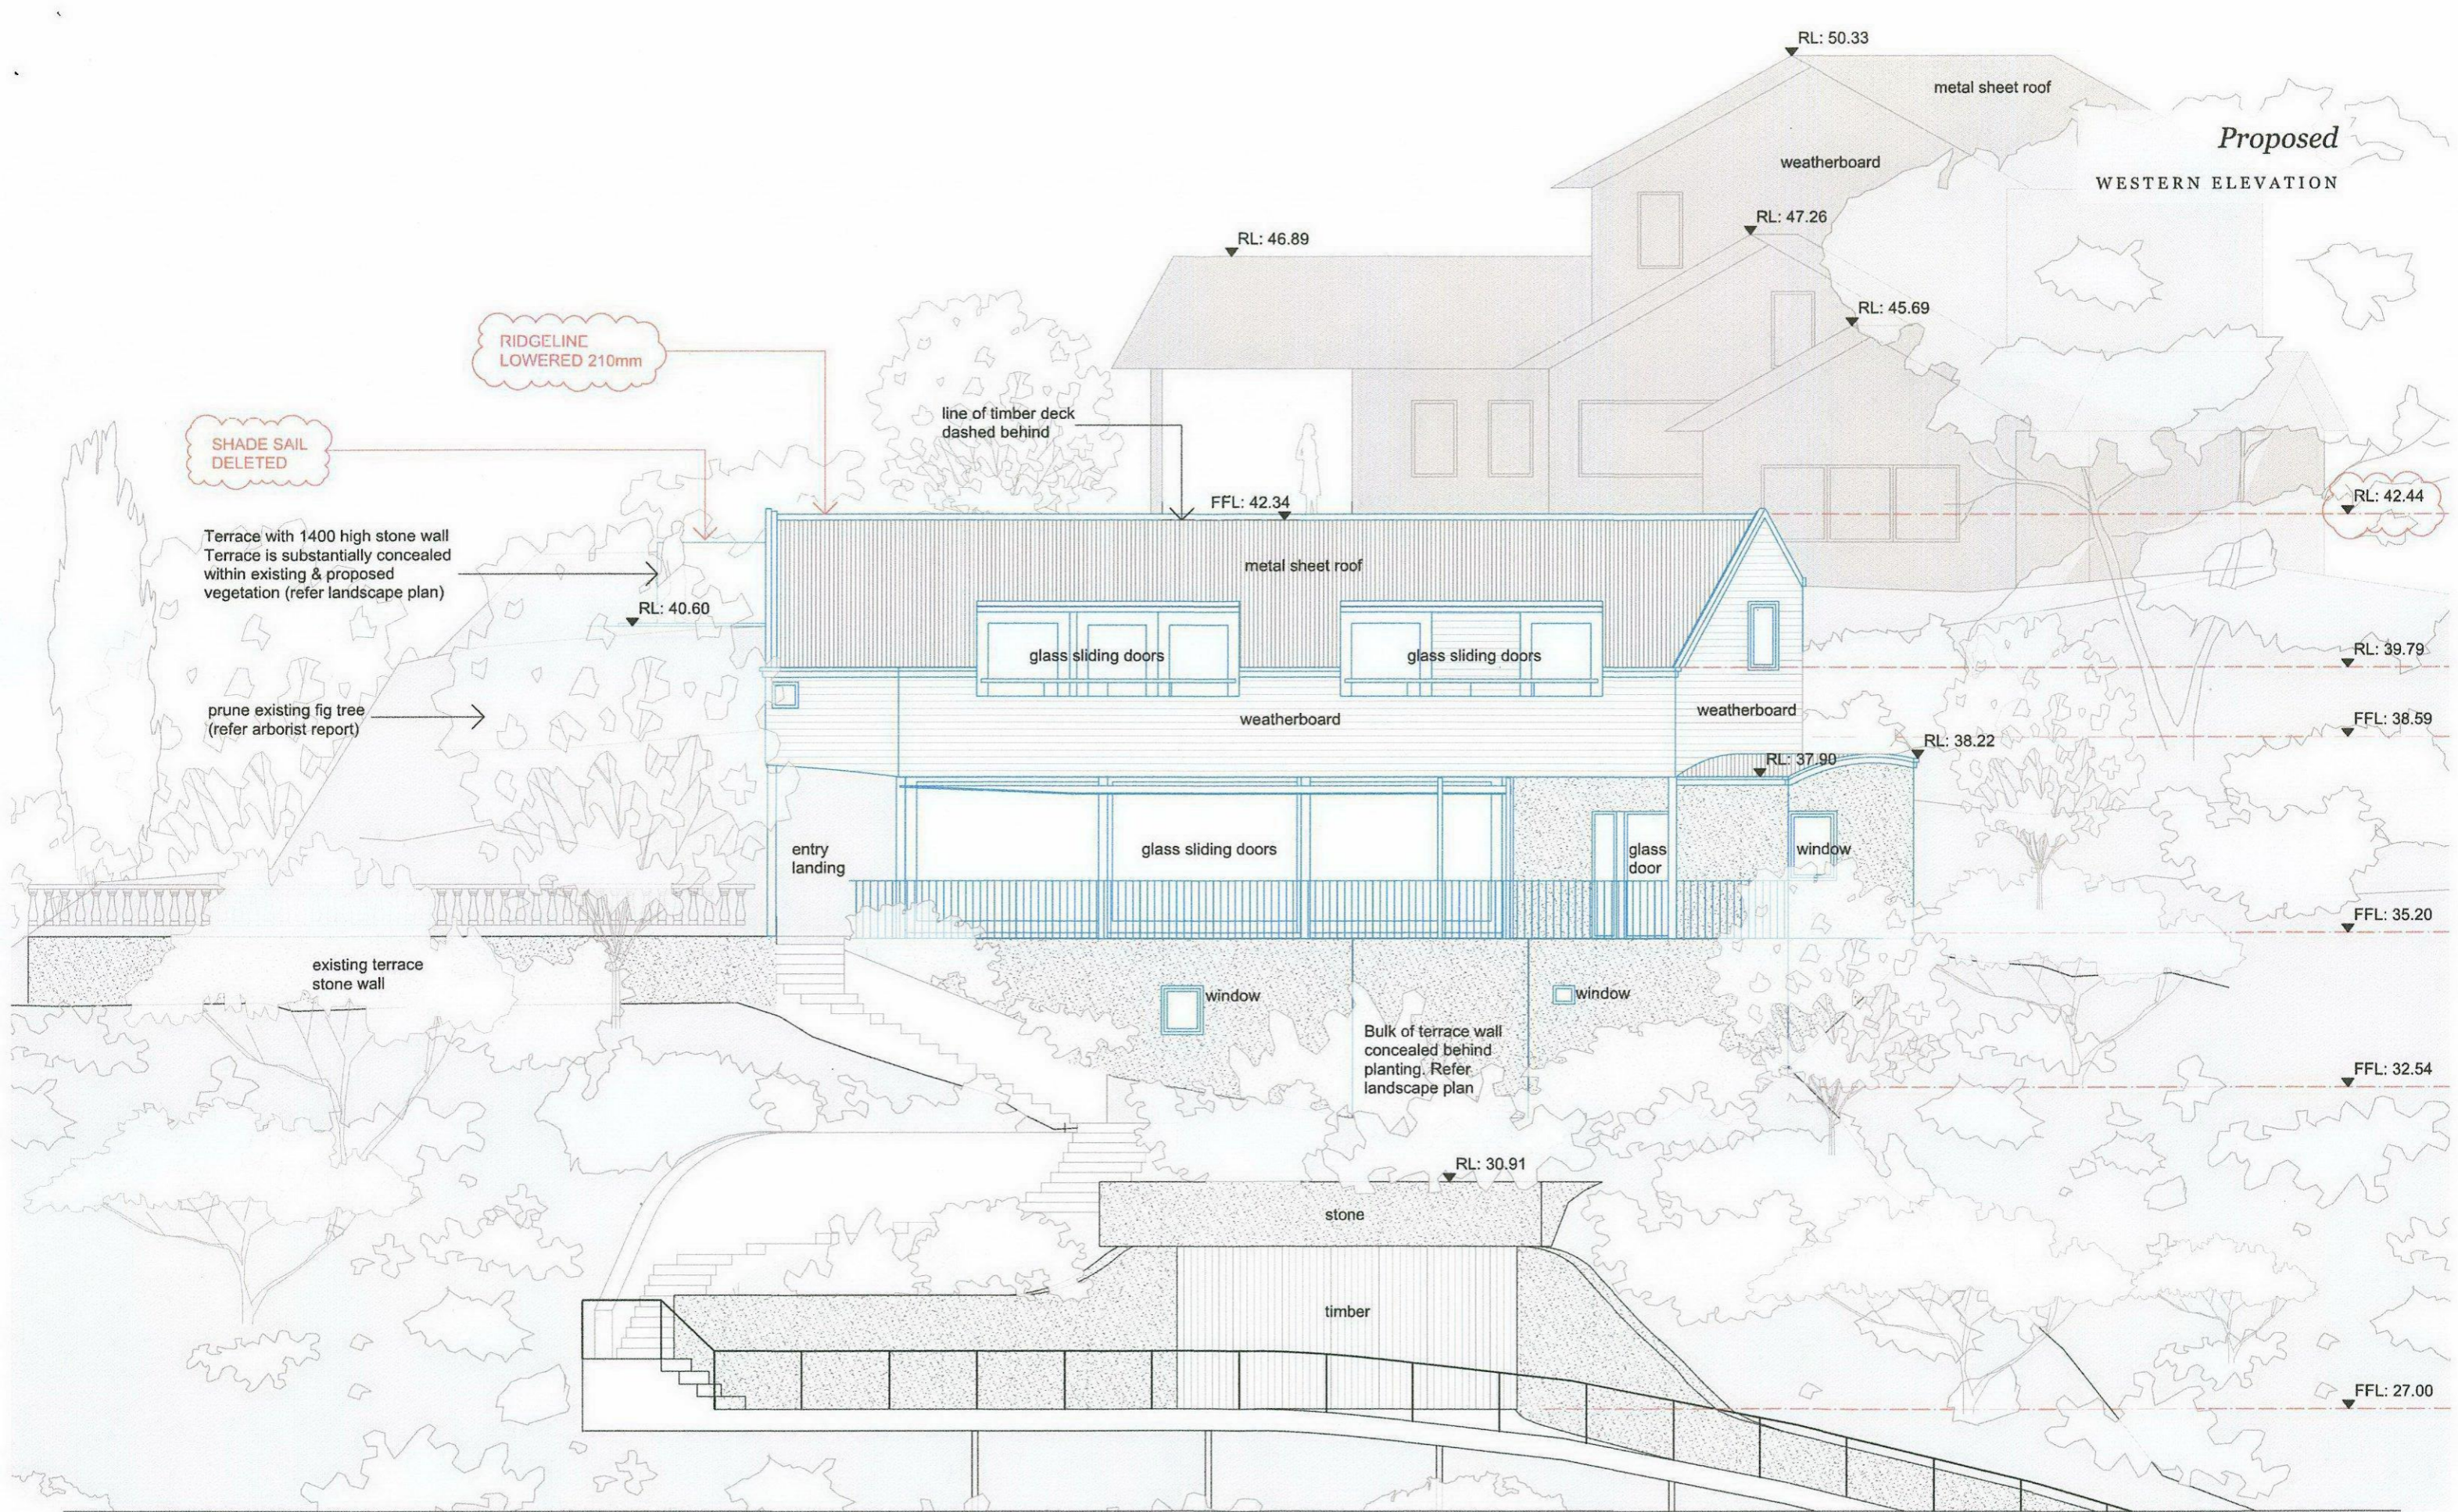

benn + penna architecture

Level 1, 123 Harris St.
Pyrmont NSW 2009
Australia

P. +61 2 9518 9900
W. www.bennandpenna.com
E. info@bennandpenna.com

REVISIONS

Rev. A	03.11.15	FOR PLANNERS REVIEW
Rev. B	21.12.15	DEVELOPMENT APPLICATION
Rev. C	14.04.16	REVISED DEVELOPMENT APPLICATION
Rev. D		
Rev. E		


CLIENT

Mr R & I Benn

PROJECT

1156 Barrenjoey Rd, Palm Beach

1501-P-06 rev.C

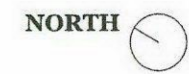

SCALE
1:100 @ A3