


LEGEND:

- TWL .. TOP OF WALL
- TF .. TOP OF FENCE
- USC .. UNDER SIDE OF CONCRETE
- SM .. INDICATIVE POSITION OF SEWER MAIN (NOT VISIBLE). POSITION TO BE CONFIRMED BY SYDNEY WATER.
- WINDOW, RIDGE & GUTTER HEIGHTS HAVE BEEN OBTAINED BY INDIRECT METHOD AND ARE ACCURATE TO $\pm 0.05m$.
- FENCE
- INDICATIVE TREE SPREAD AND TRUNK DIAMETERS



- (A) .. DENOTES RIGHT OF CARRIAGEWAY, VARIABLE WIDTH (D.P.1026519)
- (B) .. DENOTES EASEMENT FOR SUPPORT, 0.15 WIDE (D.P.1026519)
- (C) .. DENOTES RIGHT OF FOOTWAY, VARIABLE WIDTH (D.P.1026519)
- (D) .. DENOTES RIGHT OF CARRIAGEWAY, VARIABLE WIDTH (D.P.1080296)
- (M) .. DENOTES GIS MARITIME TITLE BOUNDARY

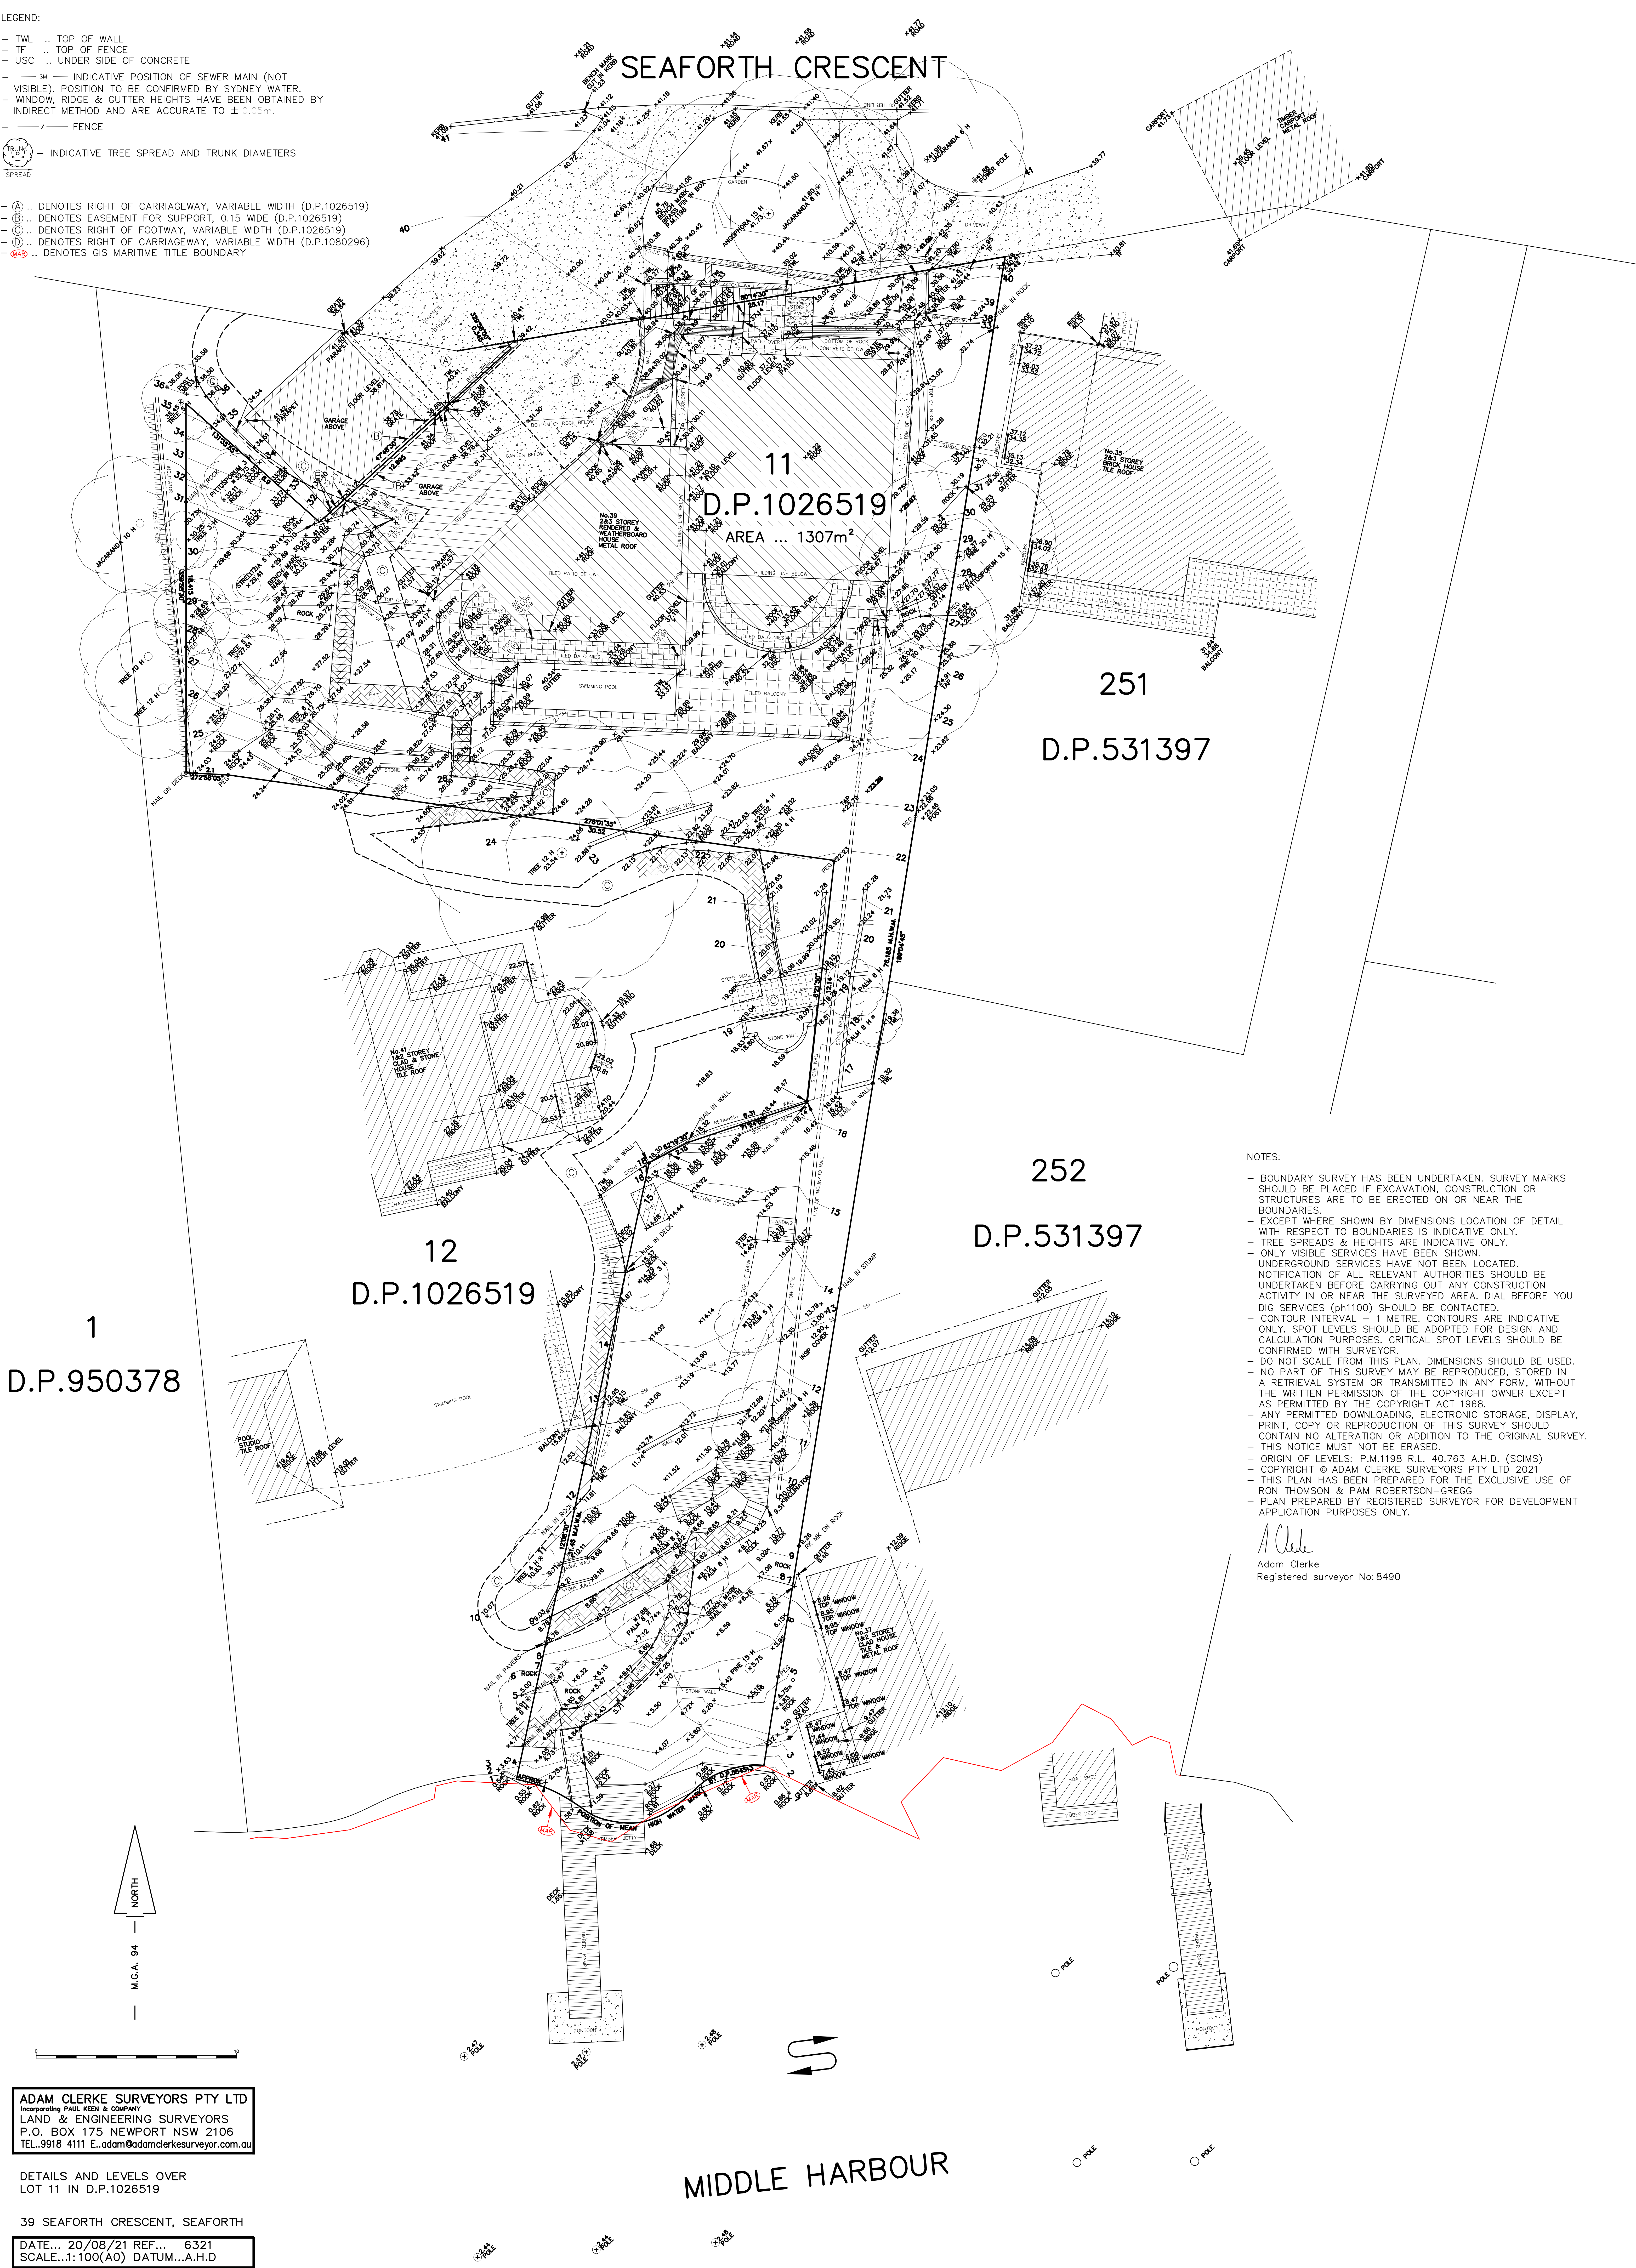

NOTES:

- BOUNDARY SURVEY HAS BEEN UNDERTAKEN. SURVEY MARKS SHOULD BE PLACED IF EXCAVATION, CONSTRUCTION OR STRUCTURES ARE TO BE ERCTED ON OR NEAR THE BOUNDARIES.
- EXCEPT WHERE SHOWN BY DIMENSIONS LOCATION OF DETAIL WITH RESPECT TO BOUNDARIES IS INDICATIVE ONLY.
- TREE SPREADS & HEIGHTS ARE INDICATIVE ONLY.
- ONLY VISIBLE SERVICES HAVE BEEN SHOWN. UNDERGROUND SERVICES HAVE NOT BEEN LOCATED. NOTIFICATION OF ALL RELEVANT AUTHORITIES SHOULD BE UNDERTAKEN BEFORE CARRYING OUT ANY CONSTRUCTION ACTIVITY IN OR NEAR THE SURVEYED AREA. DIAL BEFORE YOU DIG SERVICES (ph1100) SHOULD BE CONTACTED.
- CONTOUR INTERVAL - 1 METRE. CONTOURS ARE INDICATIVE ONLY. SPOT LEVELS SHOULD BE ADOPTED FOR DESIGN AND CALCULATION PURPOSES. CRITICAL SPOT LEVELS SHOULD BE CONFIRMED WITH SURVEYOR.
- DO NOT SCALE FROM THIS PLAN. DIMENSIONS SHOULD BE USED.
- NO PART OF THIS SURVEY MAY BE REPRODUCED, STORED IN A RETRIEVAL SYSTEM OR TRANSMITTED IN ANY FORM, WITHOUT THE WRITTEN PERMISSION OF THE COPYRIGHT OWNER EXCEPT AS PERMITTED BY THE COPYRIGHT ACT 1968.
- ANY PERMITTED DOWNLOADING, ELECTRONIC STORAGE, DISPLAY, PRINT, COPY OR REPRODUCTION OF THIS SURVEY SHOULD CONTAIN NO ALTERATION OR ADDITION TO THE ORIGINAL SURVEY.
- THIS NOTICE MUST NOT BE ERASED.
- ORIGIN OF LEVELS: P.M.1198 R.L. 40.763 A.H.D. (SCMS)
- COPYRIGHT © ADAM CLERKE SURVEYORS PTY LTD 2021
- THIS PLAN HAS BEEN PREPARED FOR THE EXCLUSIVE USE OF RON THOMSON & PAM ROBERTSON-GREGG
- PLAN PREPARED BY REGISTERED SURVEYOR FOR DEVELOPMENT APPLICATION PURPOSES ONLY.

Adam Clerke

Registered surveyor No:8490

ADAM CLERKE SURVEYORS PTY LTD
Incorporating PAUL KEEN & COMPANY
LAND & ENGINEERING SURVEYORS
P.O. BOX 175 NEWPORT NSW 2106
TEL.9918 4111 E.adam@adamclerkesurveyor.com.au

DETAILS AND LEVELS ONLY
LOT 11 IN D.P.1026519

39 SEAFORTH CRESCENT, SEAFORTH

DATE... 20/08/21 REF... 6321
SCALE...1:100(AO) DATUM...A.H.D

MIDDLE HARBOUR