


Path prepared using
Autodesk Vehicle Tracking

0 1 2 3 4 5 10

METRES
SCALE 1:100

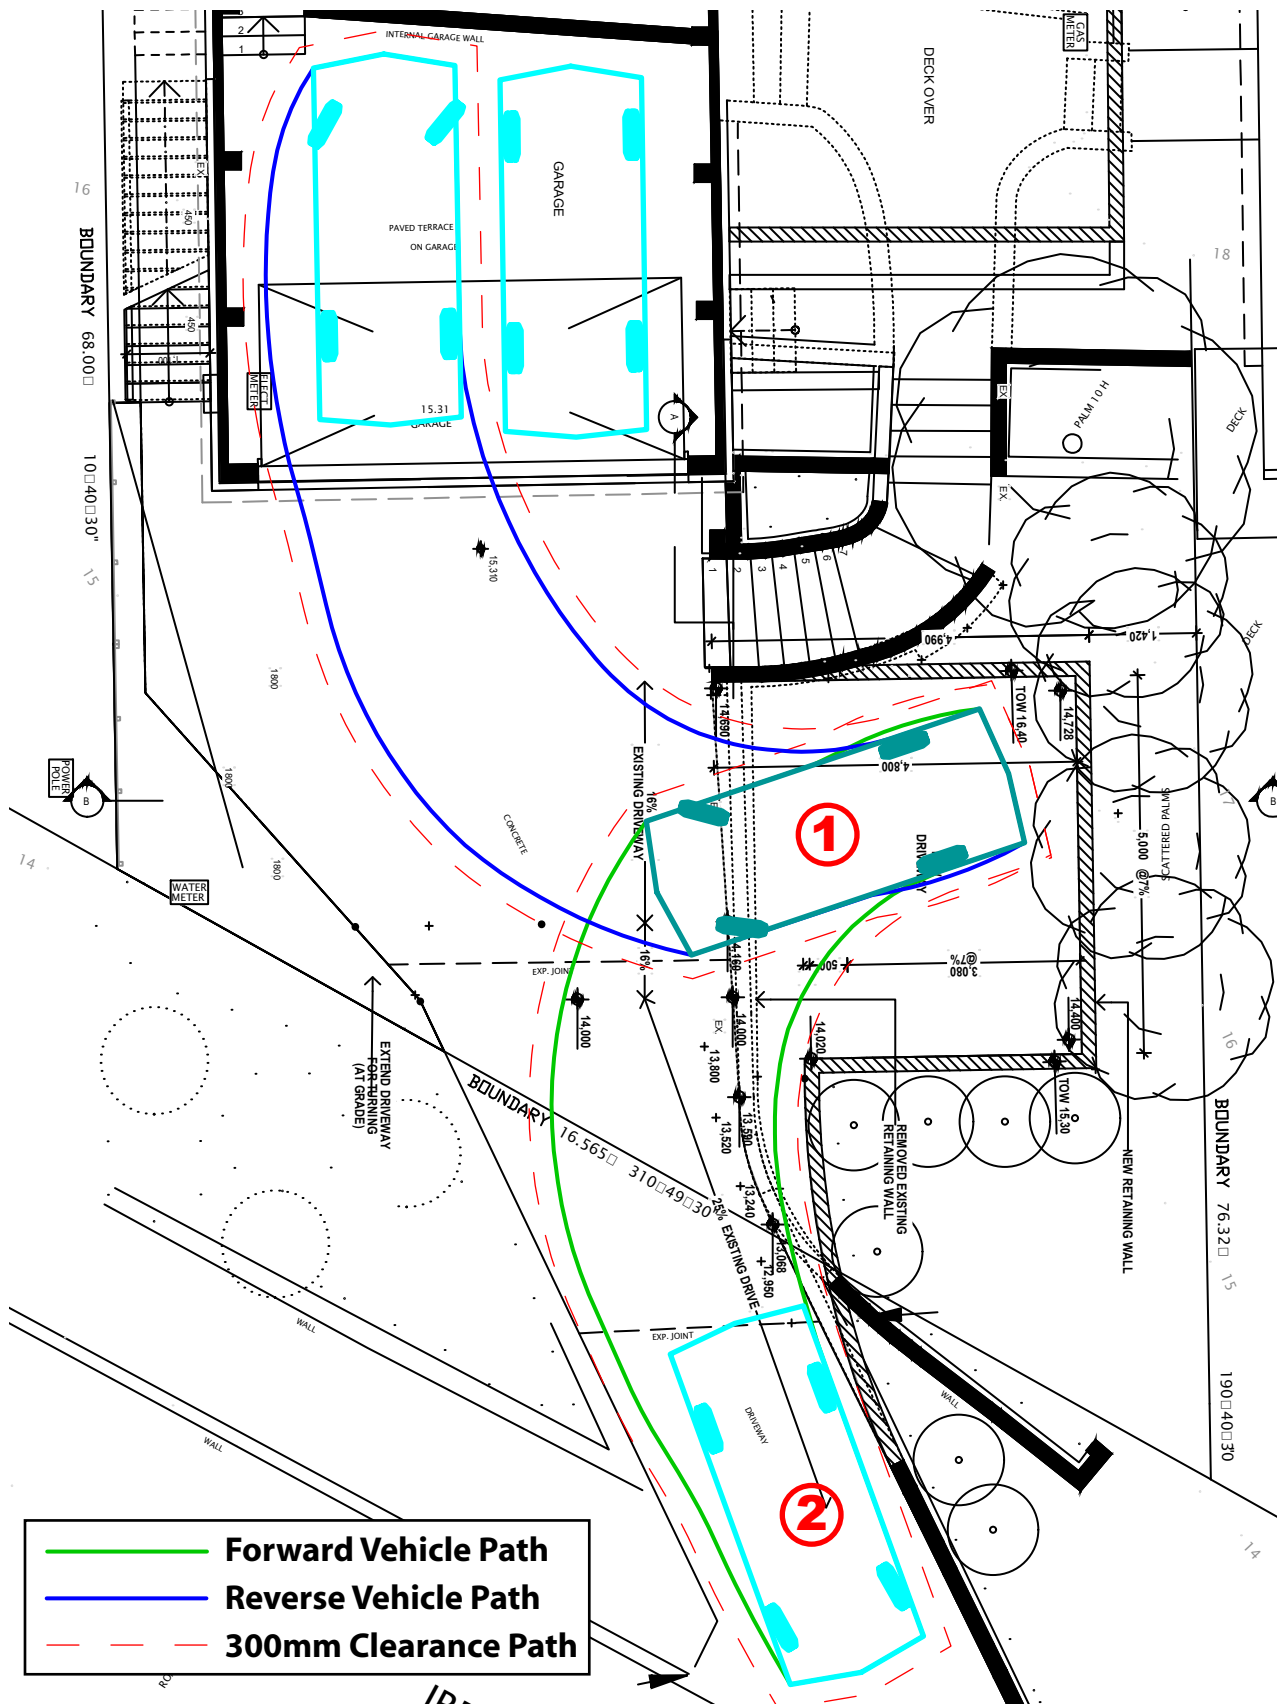

**Manoeuvring Path of Australian
Standard AS/NZS2890.1:2004
B85 Vehicle Exiting Space A**




Terraflow Pty Ltd
TRAFFIC & PARKING CONSULTANTS

Path prepared using
Autodesk Vehicle Tracking

0 1 2 3 4 5 10

METRES
SCALE 1:100

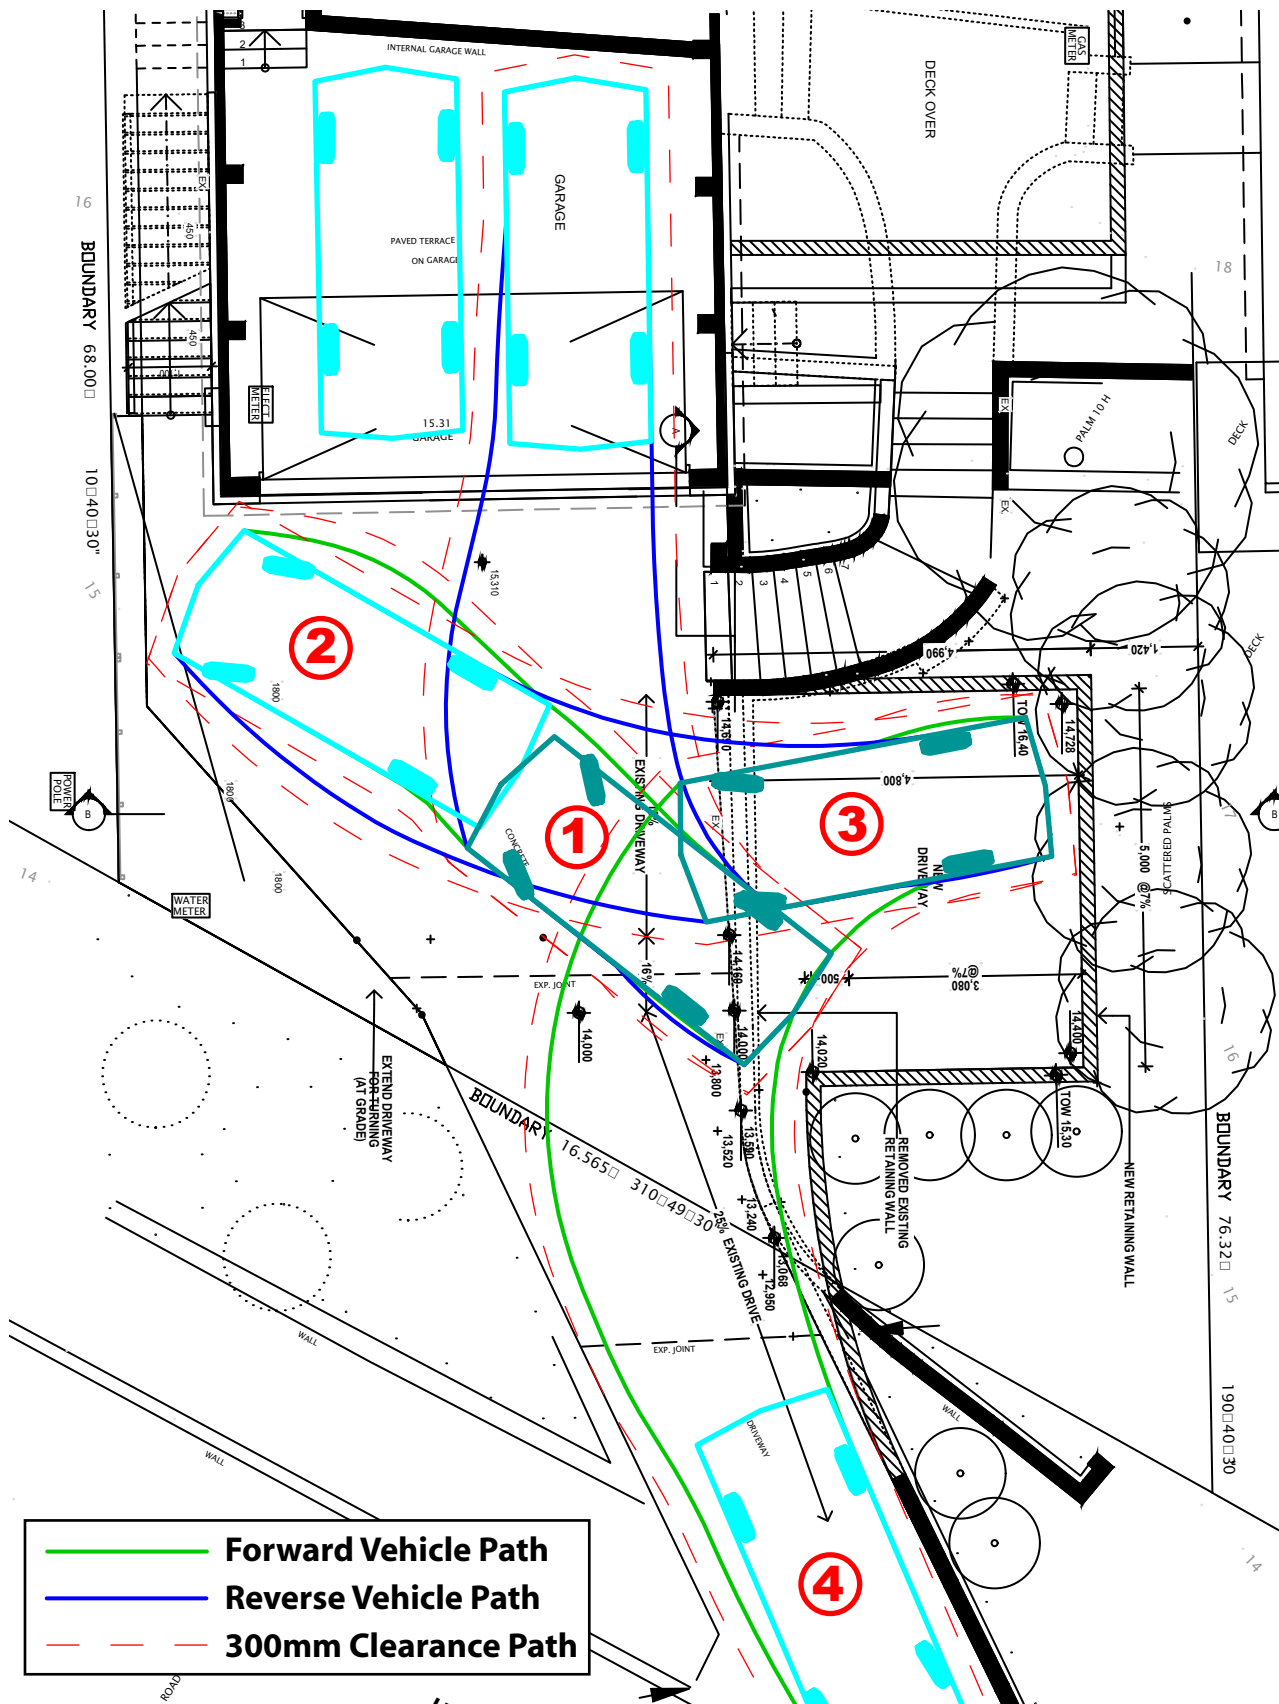

**Manoeuvring Path of Australian
Standard AS/NZS2890.1:2004
B85 Vehicle Exiting Space B**



Terraflow Pty Ltd
TRAFFIC & PARKING CONSULTANTS