


DETAIL AND LEVEL PLAN

LEGEND:
BS-BOTTOM OF STEPS
FL-FLOOR LEVEL
H-WINDOW HEAD
S-WINDOW STILL
SIP-SEWER INSPECTION PIPE
TEL-TELSTRA PIT
TK-TOP OF KERB
TW-TOP OF WALL
VL-VERANDAH LEVEL

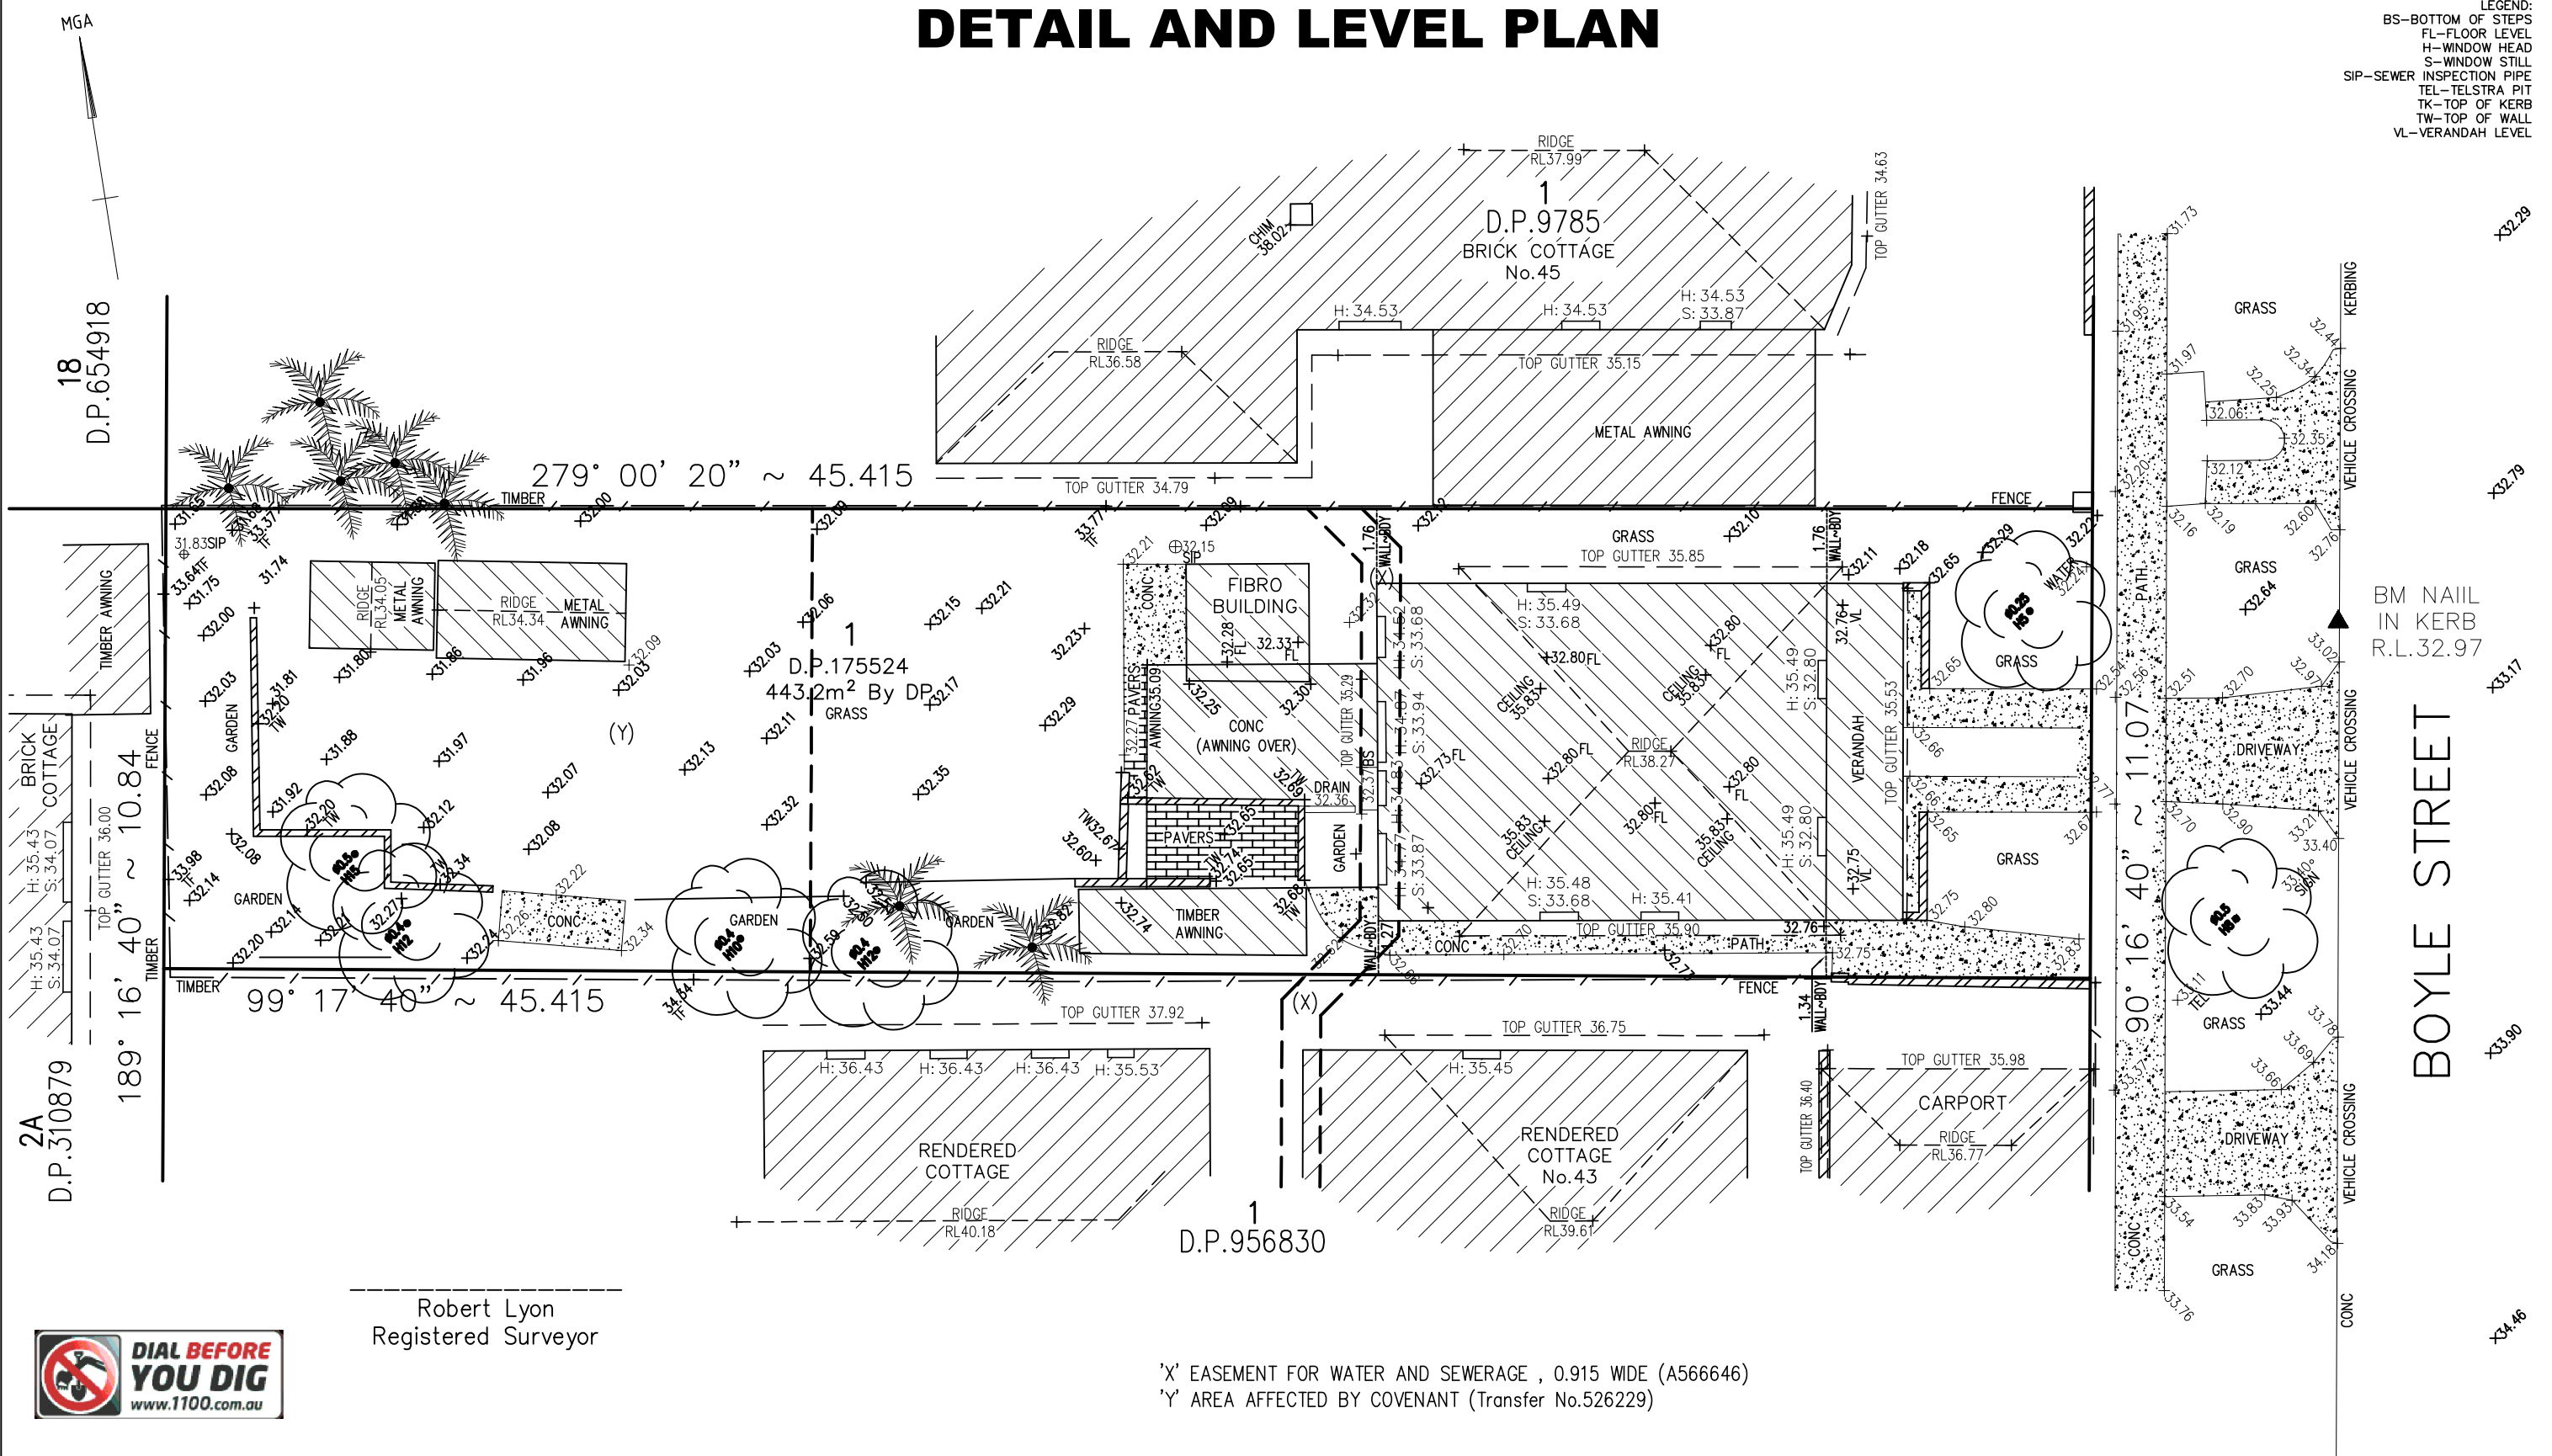

Robert Lyon
Registered Surveyor

'X' EASEMENT FOR WATER AND SEWERAGE , 0.915 WIDE (A566646)
'Y' AREA AFFECTED BY COVENANT (Transfer No.526229)

THIS DRAWING IS THE PROPERTY OF A.R.P.SURVEYORS PTY LTD AND SHOULD NOT BE REPRODUCED IN PART OR WHOLE WITHOUT THE WRITTEN PERMISSION OF THE COMPANY. THE BOUNDARIES OF THE SITE HAVE BEEN IDENTIFIED BY FIELD SURVEY DO NOT SCALE OFF THIS DRAWING, WHERE OFFSETS ARE CRITICAL. THEY SHOULD BE DETERMINED BY A FURTHER SURVEY. SERVICES SHOWN HEREON HAVE BEEN DETERMINED BY VISUAL EVIDENCE ONLY. PRIOR TO ANY DEMOLITION OR CONSTRUCTION ON THE SITE, THE RELEVANT AUTHORITY SHOULD BE CONTACTED TO ESTABLISH DETAILED LOCATION AND DEPTH.	SCALE 1:150 DATUM : AHD71 ORIGIN : PM 983 SURVEYED : RL/DR DRAWN : RL/DR DATE:08/05/2023	REVISION No. DATE	 REGISTERED SURVEYORS 27/19-251 Central Road Miranda, NSW 2228 Tel: 0422 816 957 Email: info@arpsurveyors.com.au	TITLE DESCRIPTION LOT 1 DP 175524 L.G.A. NORTHERN BEACHES	45 BOYLE STREET BALGOWLAH	
					REFERENCE No. 1416	SHEET 1 of 1