

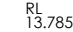
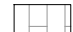

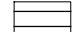








LEGEND

-  SITE BOUNDARY
-  EXISTING LEVELS
-  PROPOSED LEVELS
-  NATURAL STONE PAVING TO ARCHITECTS DETAIL
-  CONCRETE
-  MASONRY RETAINING WALL
-  FENCING TO ARCHITECTS DETAIL
-  MULCHED GARDEN BED
-  TURF
-  SHRUB PLANTING
-  TREE PLANTING
-  EXISTING TREE PLANTING TO BE REMOVED

PLANTING SCHEDULE

TREES					
CODE	BOTANICAL NAME	COMMON NAME	POT SIZE	MATURE HEIGHT	TOTAL
DRA dra	Dracaena draco	Dragon Tree	45Lt	4-8	2
TRI lau	Tristania laurina	Water Gum	45Lt	5-15	2
WAT flo	Waterhousea floribunda	Weeping Lilly Pilly	45Lt	10-15	30

SHRUBS				
CODE	BOTANICAL NAME	COMMON NAME	POT SIZE	TOTAL
ALP nut	Alpinia nutans	False Cardamon	140mm	56
ASP ela	Aspidistra elatior	Cast Iron Plant	140mm	92
COR fru GL	Cordyline fruticosa 'Glauca'	Green Ti Glauca	140mm	30
HEL bih HO	Heliconia bihai x caribaea 'Hot Rio Nights'	Heliconia	200mm	12
PHI xan	Philodendron Xanadu	Xanadu	200mm	44
RAP exc	Rhapis excelsa	Broad Leaf Lady Palm	200mm	14
ZAM fur	Zamia furfuracea	Cadboard Palm	200mm	20

GRASSES, GROUNDCOVERS & CLIMBERS				
CODE	BOTANICAL NAME	COMMON NAME	POT SIZE	TOTAL
LOM con Fl	Lomandra confertifolia 'Fine and Dandy'	Fine and Dandy	140mm	40
ZOY ten	Zoysia tenuifolia	No-Mow Grass	140mm	24

NOTES:

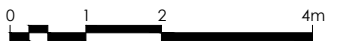
1. The plant symbols shown do not represent the exact placement of individual species but rather shows design intent. The plant numbers allow for plants to be spaced according to their growth habit and potential mature size. Exact plant locations will be confirmed prior to construction.


NIELD

PIER 8 STUDIO
 admin@pier8studio.com.au | www.pier8studio.com.au

NOTES
 1. DO NOT SCALE DRAWINGS. USE FIGURED DIMENSIONS ONLY.
 2. DIMENSIONS ARE IN MILLIMETRES UNLESS NOTED DIFFERENTLY.
 3. CHECK AND VERIFY LEVELS AND DIMENSIONS ON SITE PRIOR TO COMMENCEMENT OF ANY WORK.
 4. THIS DRAWING IS COPYRIGHT OF PIER 8 STUDIO.
 5. THIS DRAWING MAY NOT BE REPRODUCED, ALTERED OR TRANSMITTED IN ANY FORM WITHOUT PERMISSION.
 6. THIS DRAWING IS NOT FOR CONSTRUCTION.
 7. REGISTERED LANDSCAPE ARCHITECT CHRIS O'BRENN 3366

REV	DESCRIPTION	DATE
A	ISSUED FOR COMMENT	20.11.23
B	ISSUED FOR DEVELOPMENT APPLICATION	01.12.23
C	ISSUED FOR DEVELOPMENT APPLICATION	14.07.24

SCALE @ A3
 1:100


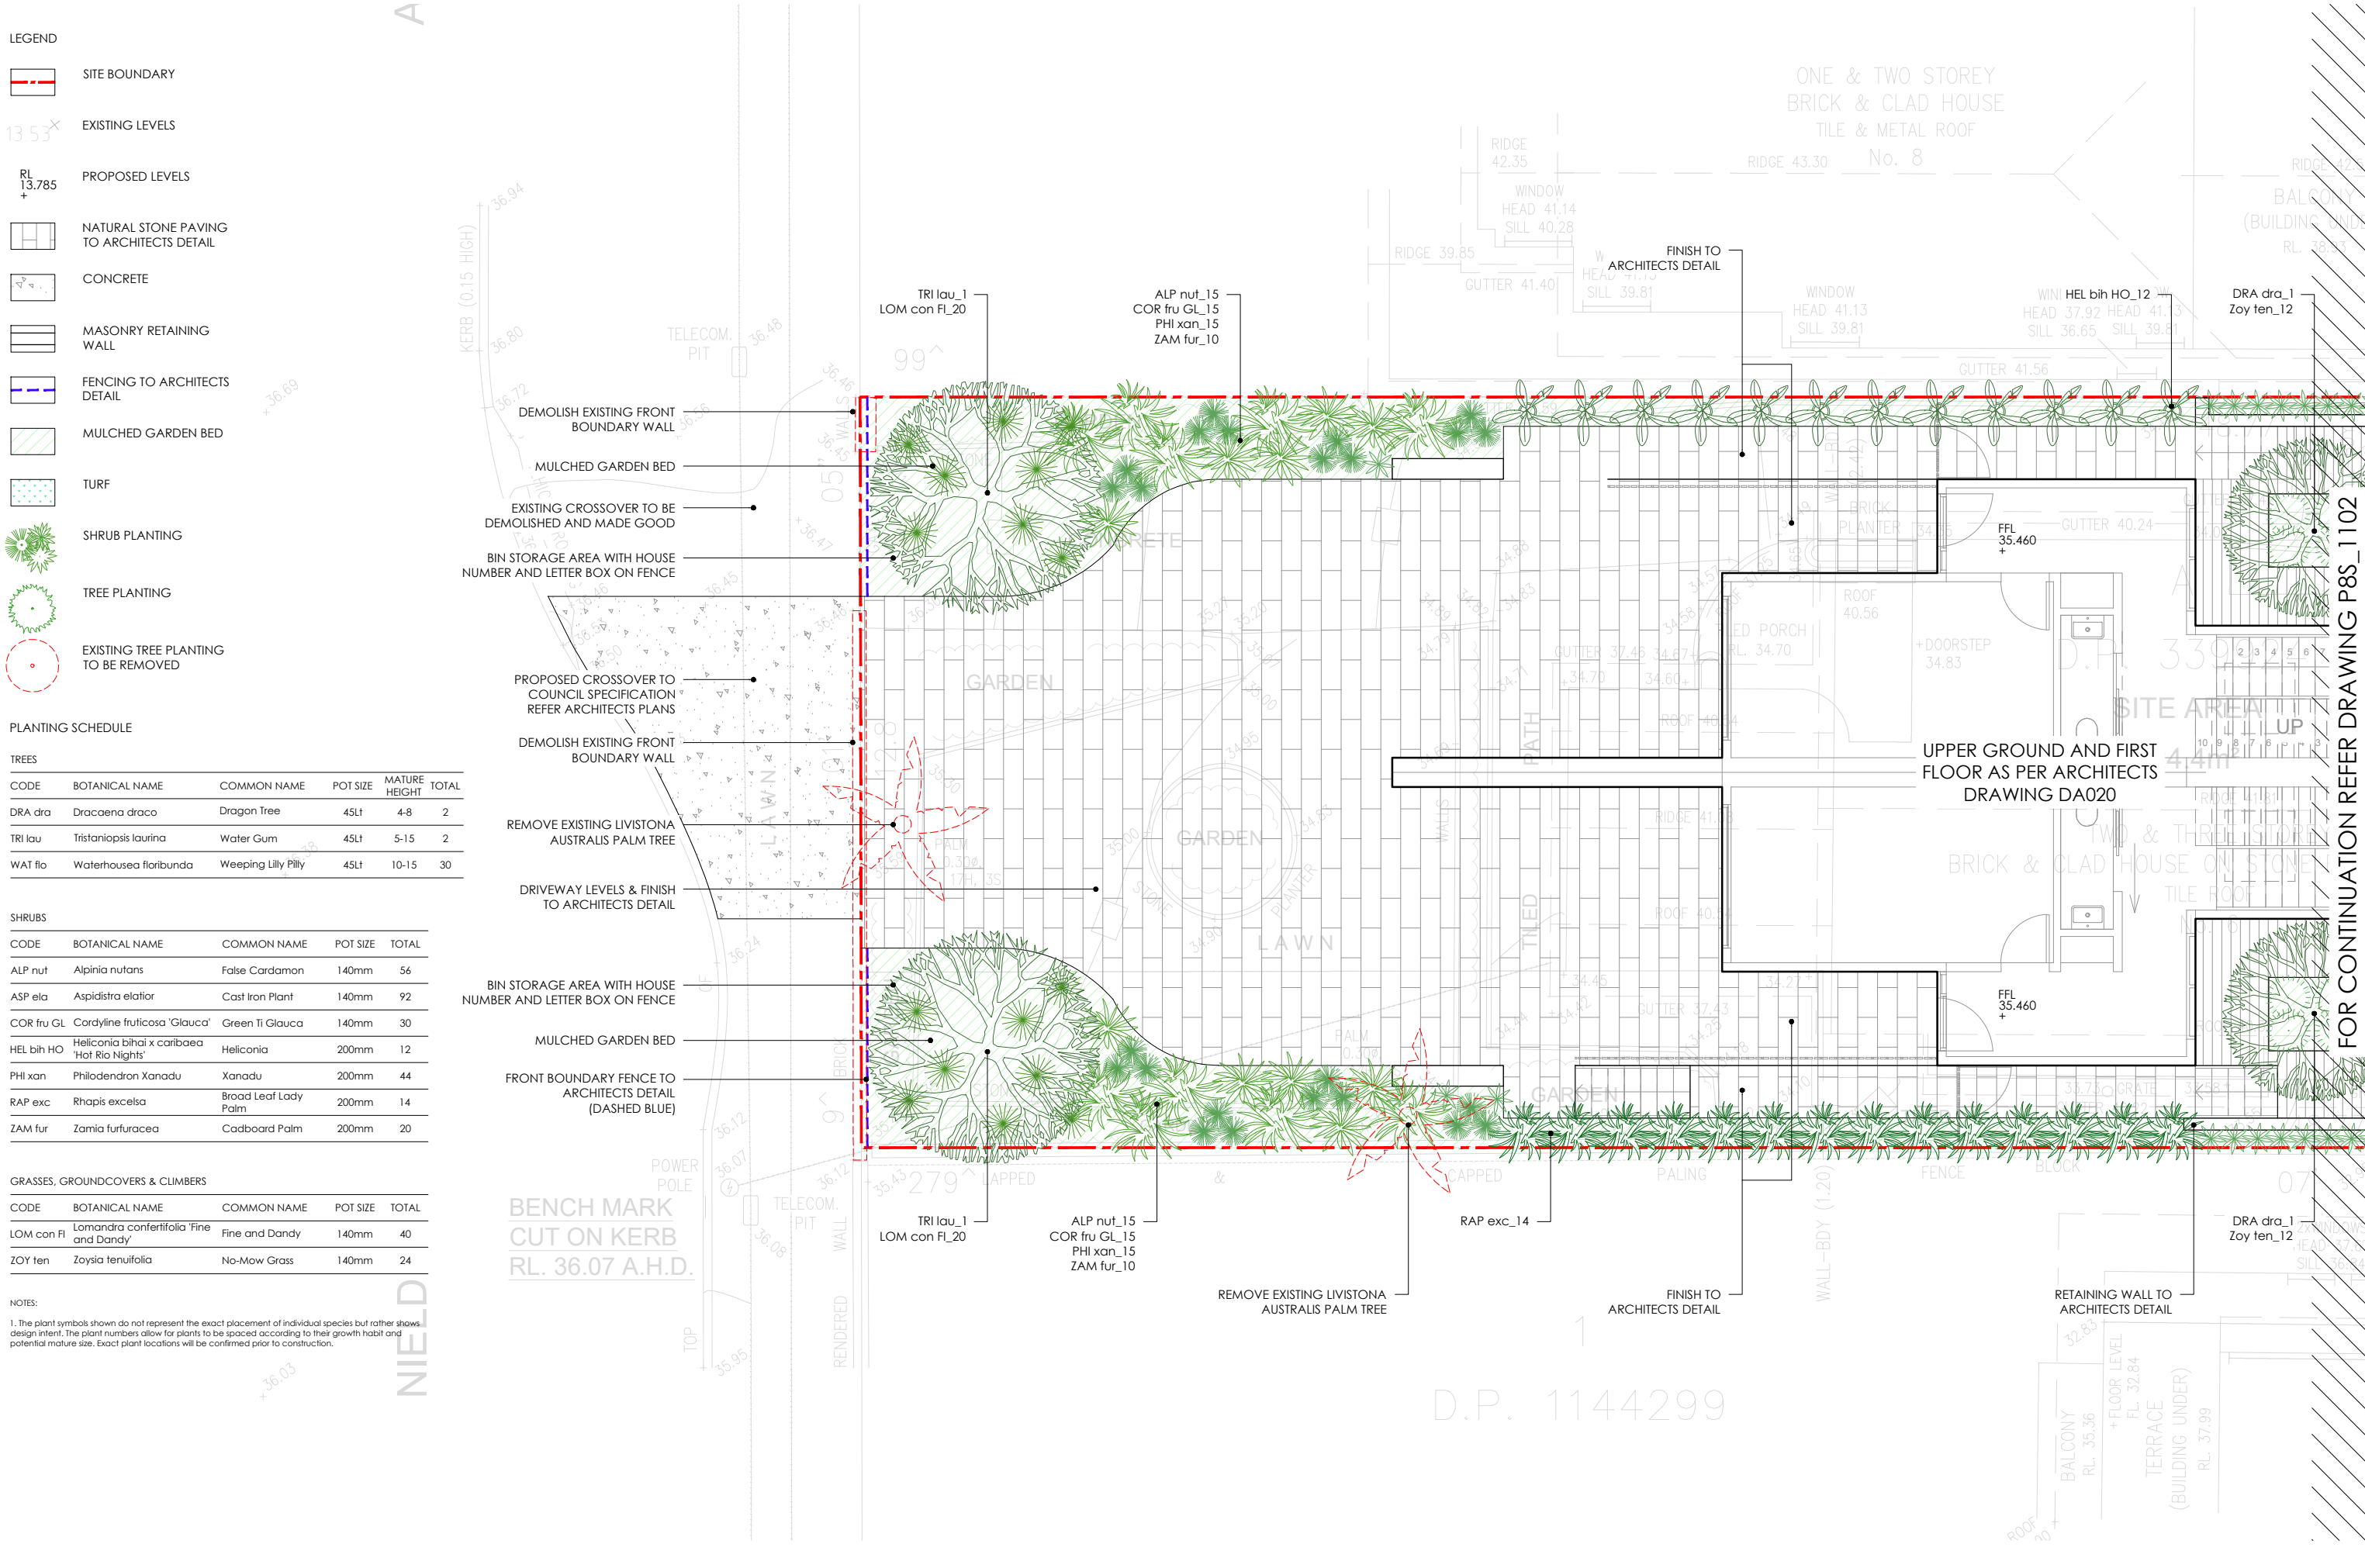
NORTH


PROJECT
 O'CONNOR
 6 NIELD AVENUE
 BALGOWLAH

STATUS
 DEVELOPMENT APPLICATION

DRAWING TITLE
 LANDSCAPE PLAN - 01/02

PROJECT NUMBER PS8-2302 DRAWING NUMBER 1101 REV C

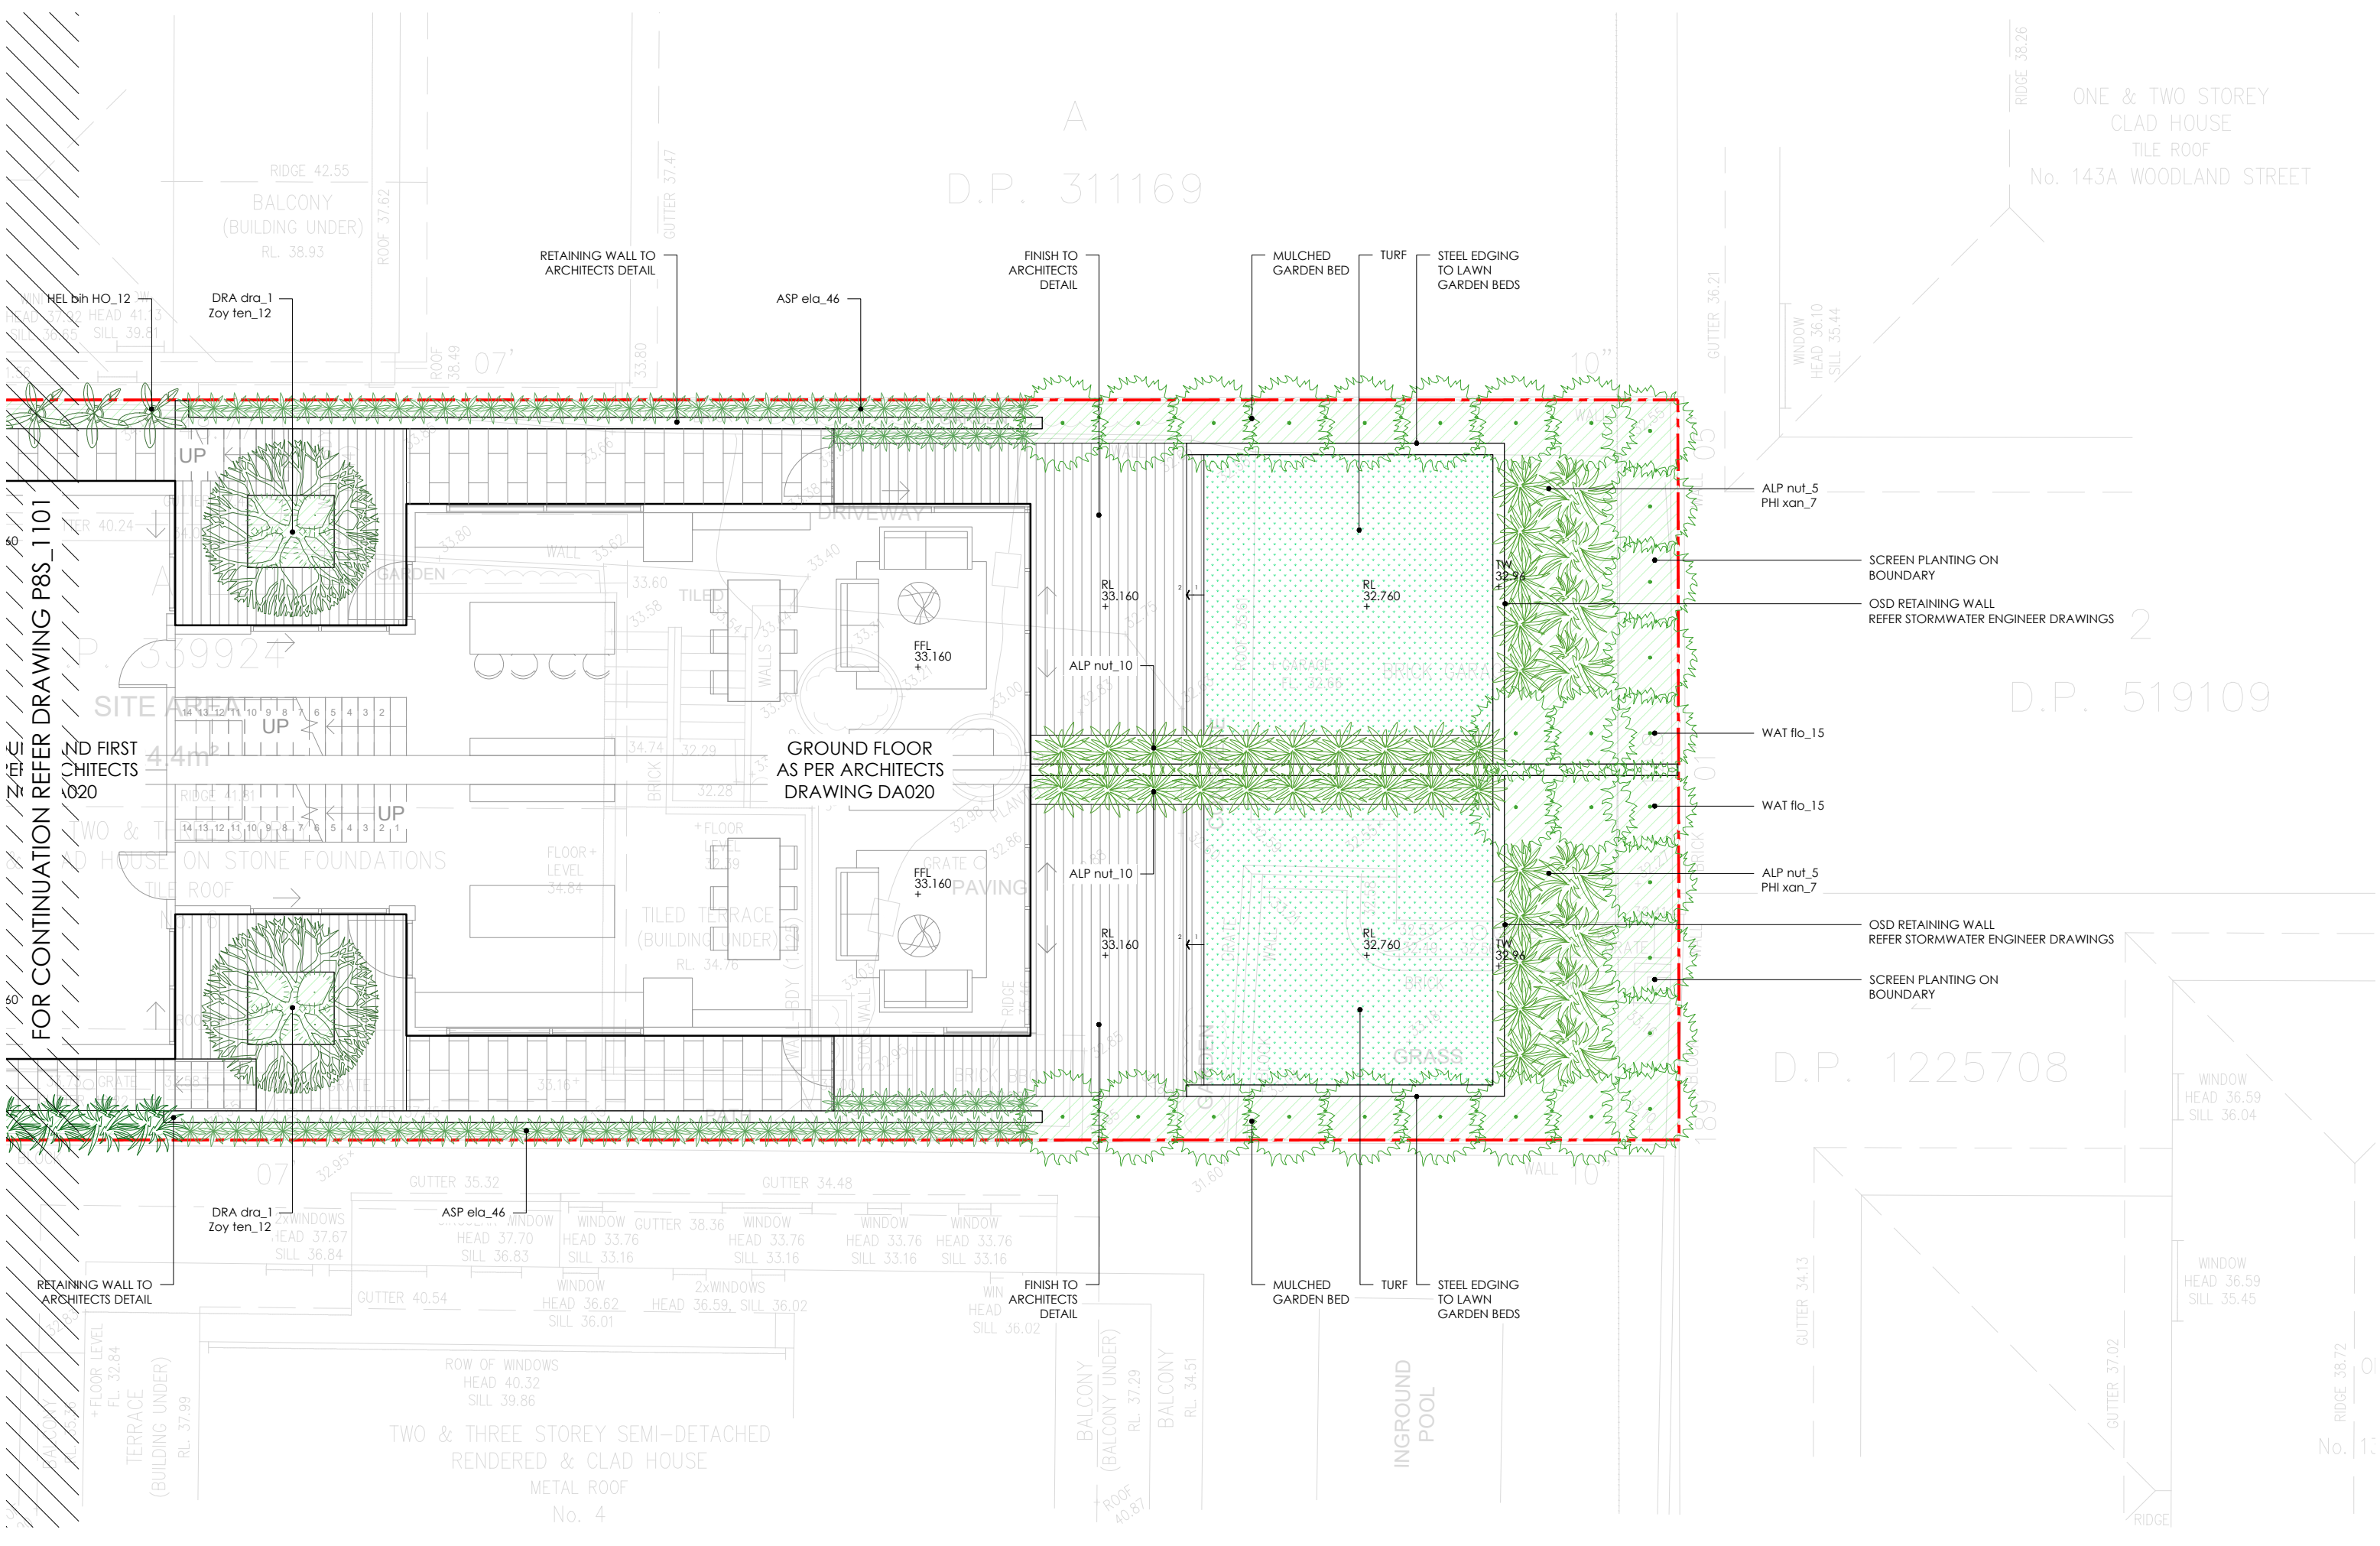


FOR CONTINUATION REFER DRAWING P8S_1102

D.P. 1144299

A
D.P. 311169

ONE & TWO STOREY
CLAD HOUSE
TILE ROOF
No. 143A WOODLAND STREET



FOR CONTINUATION REFER DRAWING P8S_1101

ND FIRST
CHITECTS
020

FOR CONTINUATION REFER DRAWING P8S_1101

FOR CONTINUATION REFER DRAWING P8S_1101

FOR CONTINUATION REFER DRAWING P8S_1101

FOR CONTINUATION REFER DRAWING P8S_1101

FOR CONTINUATION REFER DRAWING P8S_1101

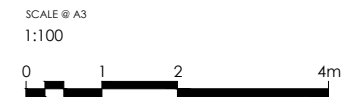
D.P. 519109

D.P. 1225708

PIER 8 STUDIO
admin@pier8studio.com.au | www.pier8studio.com.au

- NOTES
1. DO NOT SCALE DRAWINGS. USE FIGURED DIMENSIONS ONLY.
 2. DIMENSIONS ARE IN MILLIMETRES UNLESS NOTED DIFFERENTLY.
 3. CHECK AND VERIFY LEVELS AND DIMENSIONS ON SITE PRIOR TO COMMENCEMENT OF ANY WORK.
 4. THIS DRAWING IS THE PROPERTY OF PIER 8 STUDIO.
 5. THIS DRAWING MAY NOT BE REPRODUCED, ALTERED OR TRANSMITTED IN ANY FORM WITHOUT PERMISSION.
 6. THIS DRAWING IS NOT FOR CONSTRUCTION.
 7. REGISTERED LANDSCAPE ARCHITECT CHRIS O'BRIEN 3366

REV	DESCRIPTION	DATE
A	ISSUED FOR COMMENT	20.11.23
B	ISSUED FOR DEVELOPMENT APPLICATION	01.12.23
C	ISSUED FOR DEVELOPMENT APPLICATION	14.07.24



PROJECT
O'CONNOR
6 NIELD AVENUE
BALGOWLAH

STATUS
DEVELOPMENT APPLICATION

DRAWING TITLE
LANDSCAPE PLAN - 02/02
PROJECT NUMBER DRAWING NUMBER REV
PS8-2302 1102 C