


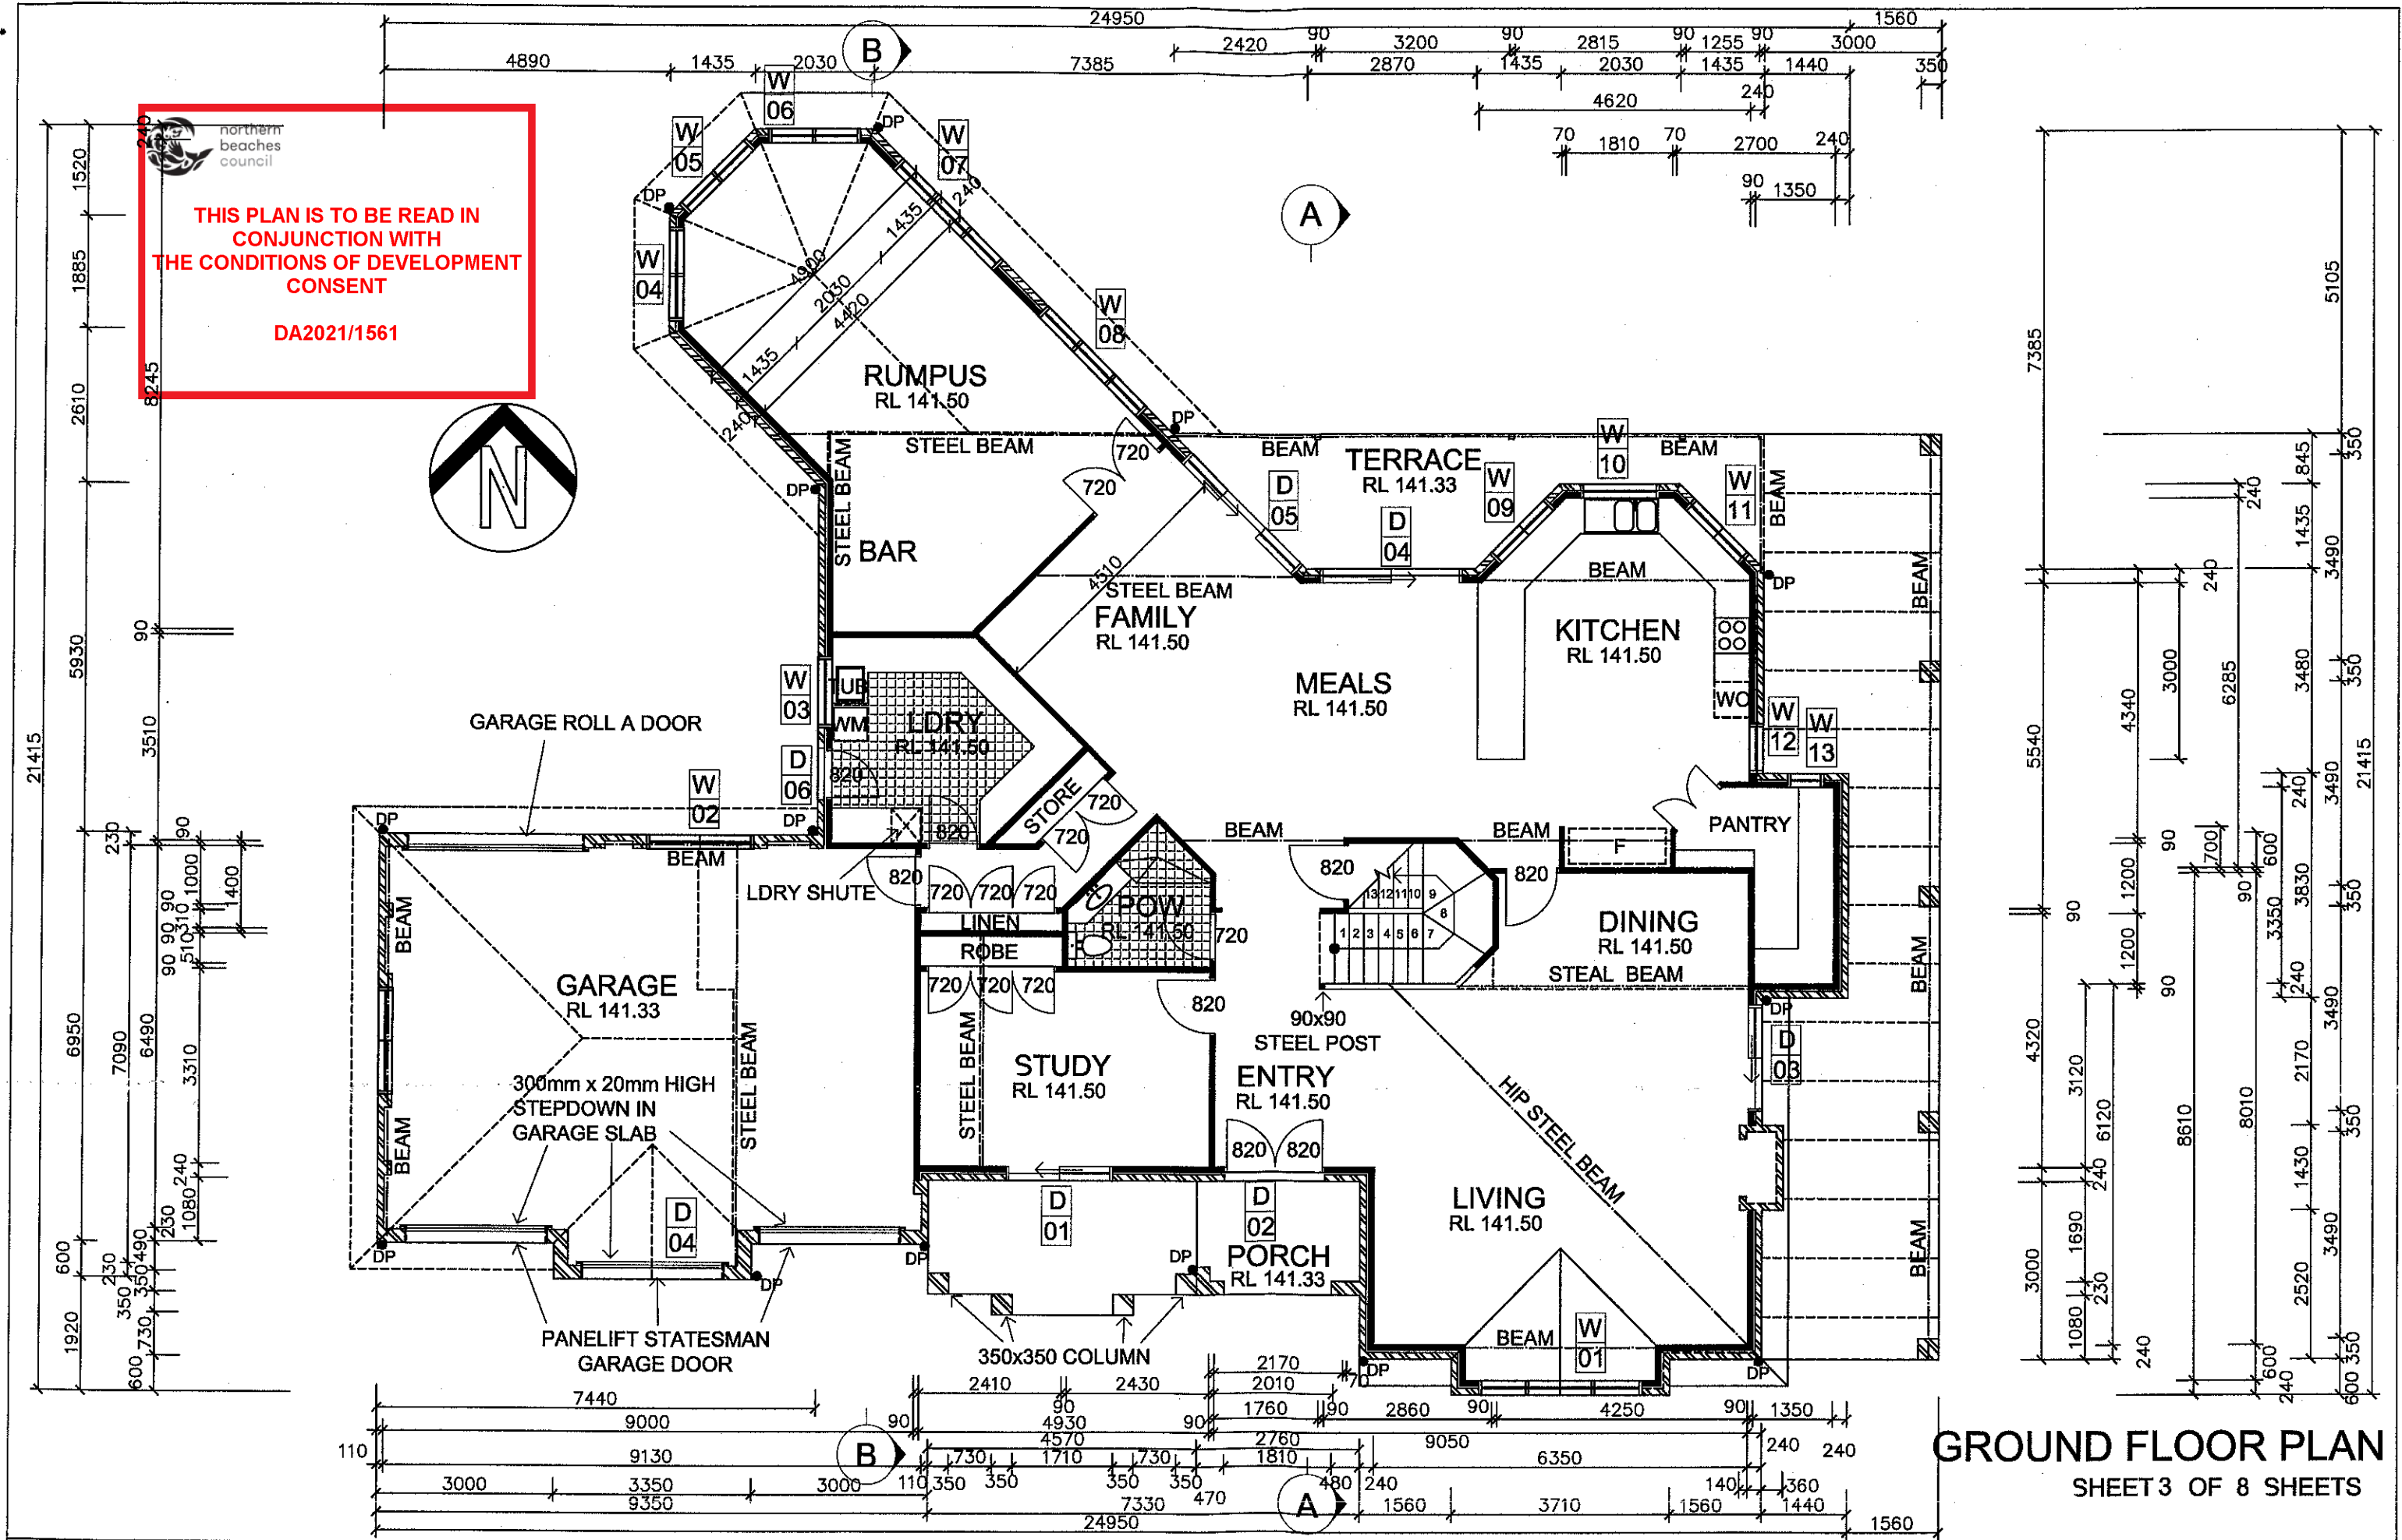

No.	DATE	REVISION

HOME TEAM
CONSTRUCTIONS PTY LTD
187-189 WINDSOR RD, NORTHMEAD 2152
PHONE (02) 9639 5555

DATE: 3/09/04
DRN: MT
CHECKED:
SCALE: 1:100
COPYRIGHT

CLIENT:
FOR: MR L & MRS M CHIEW
AT: LOT 2
WALTER ROAD
INGLESIDE