
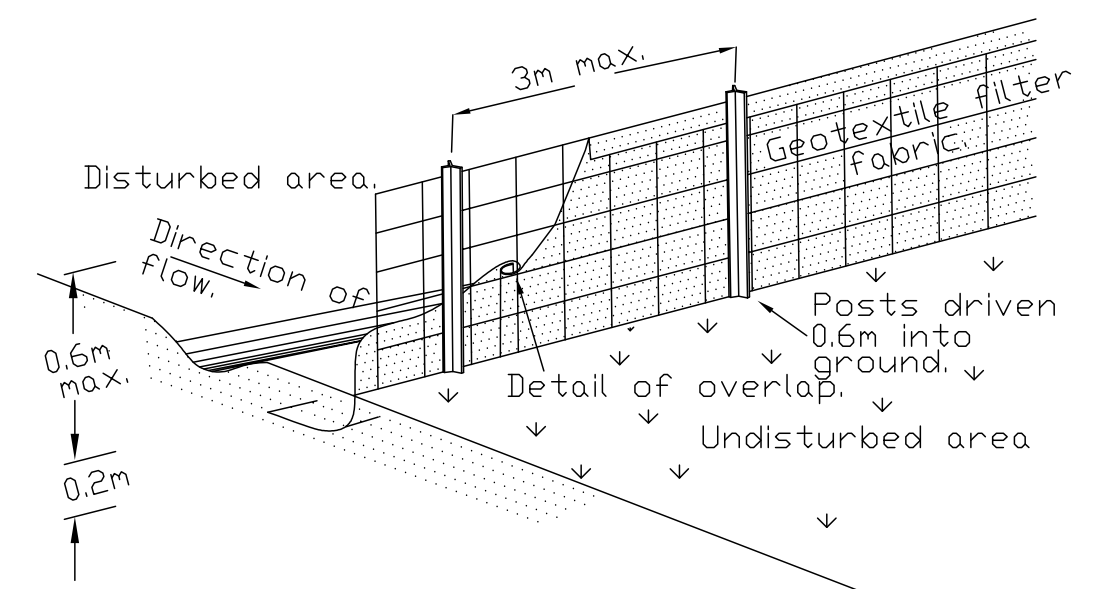
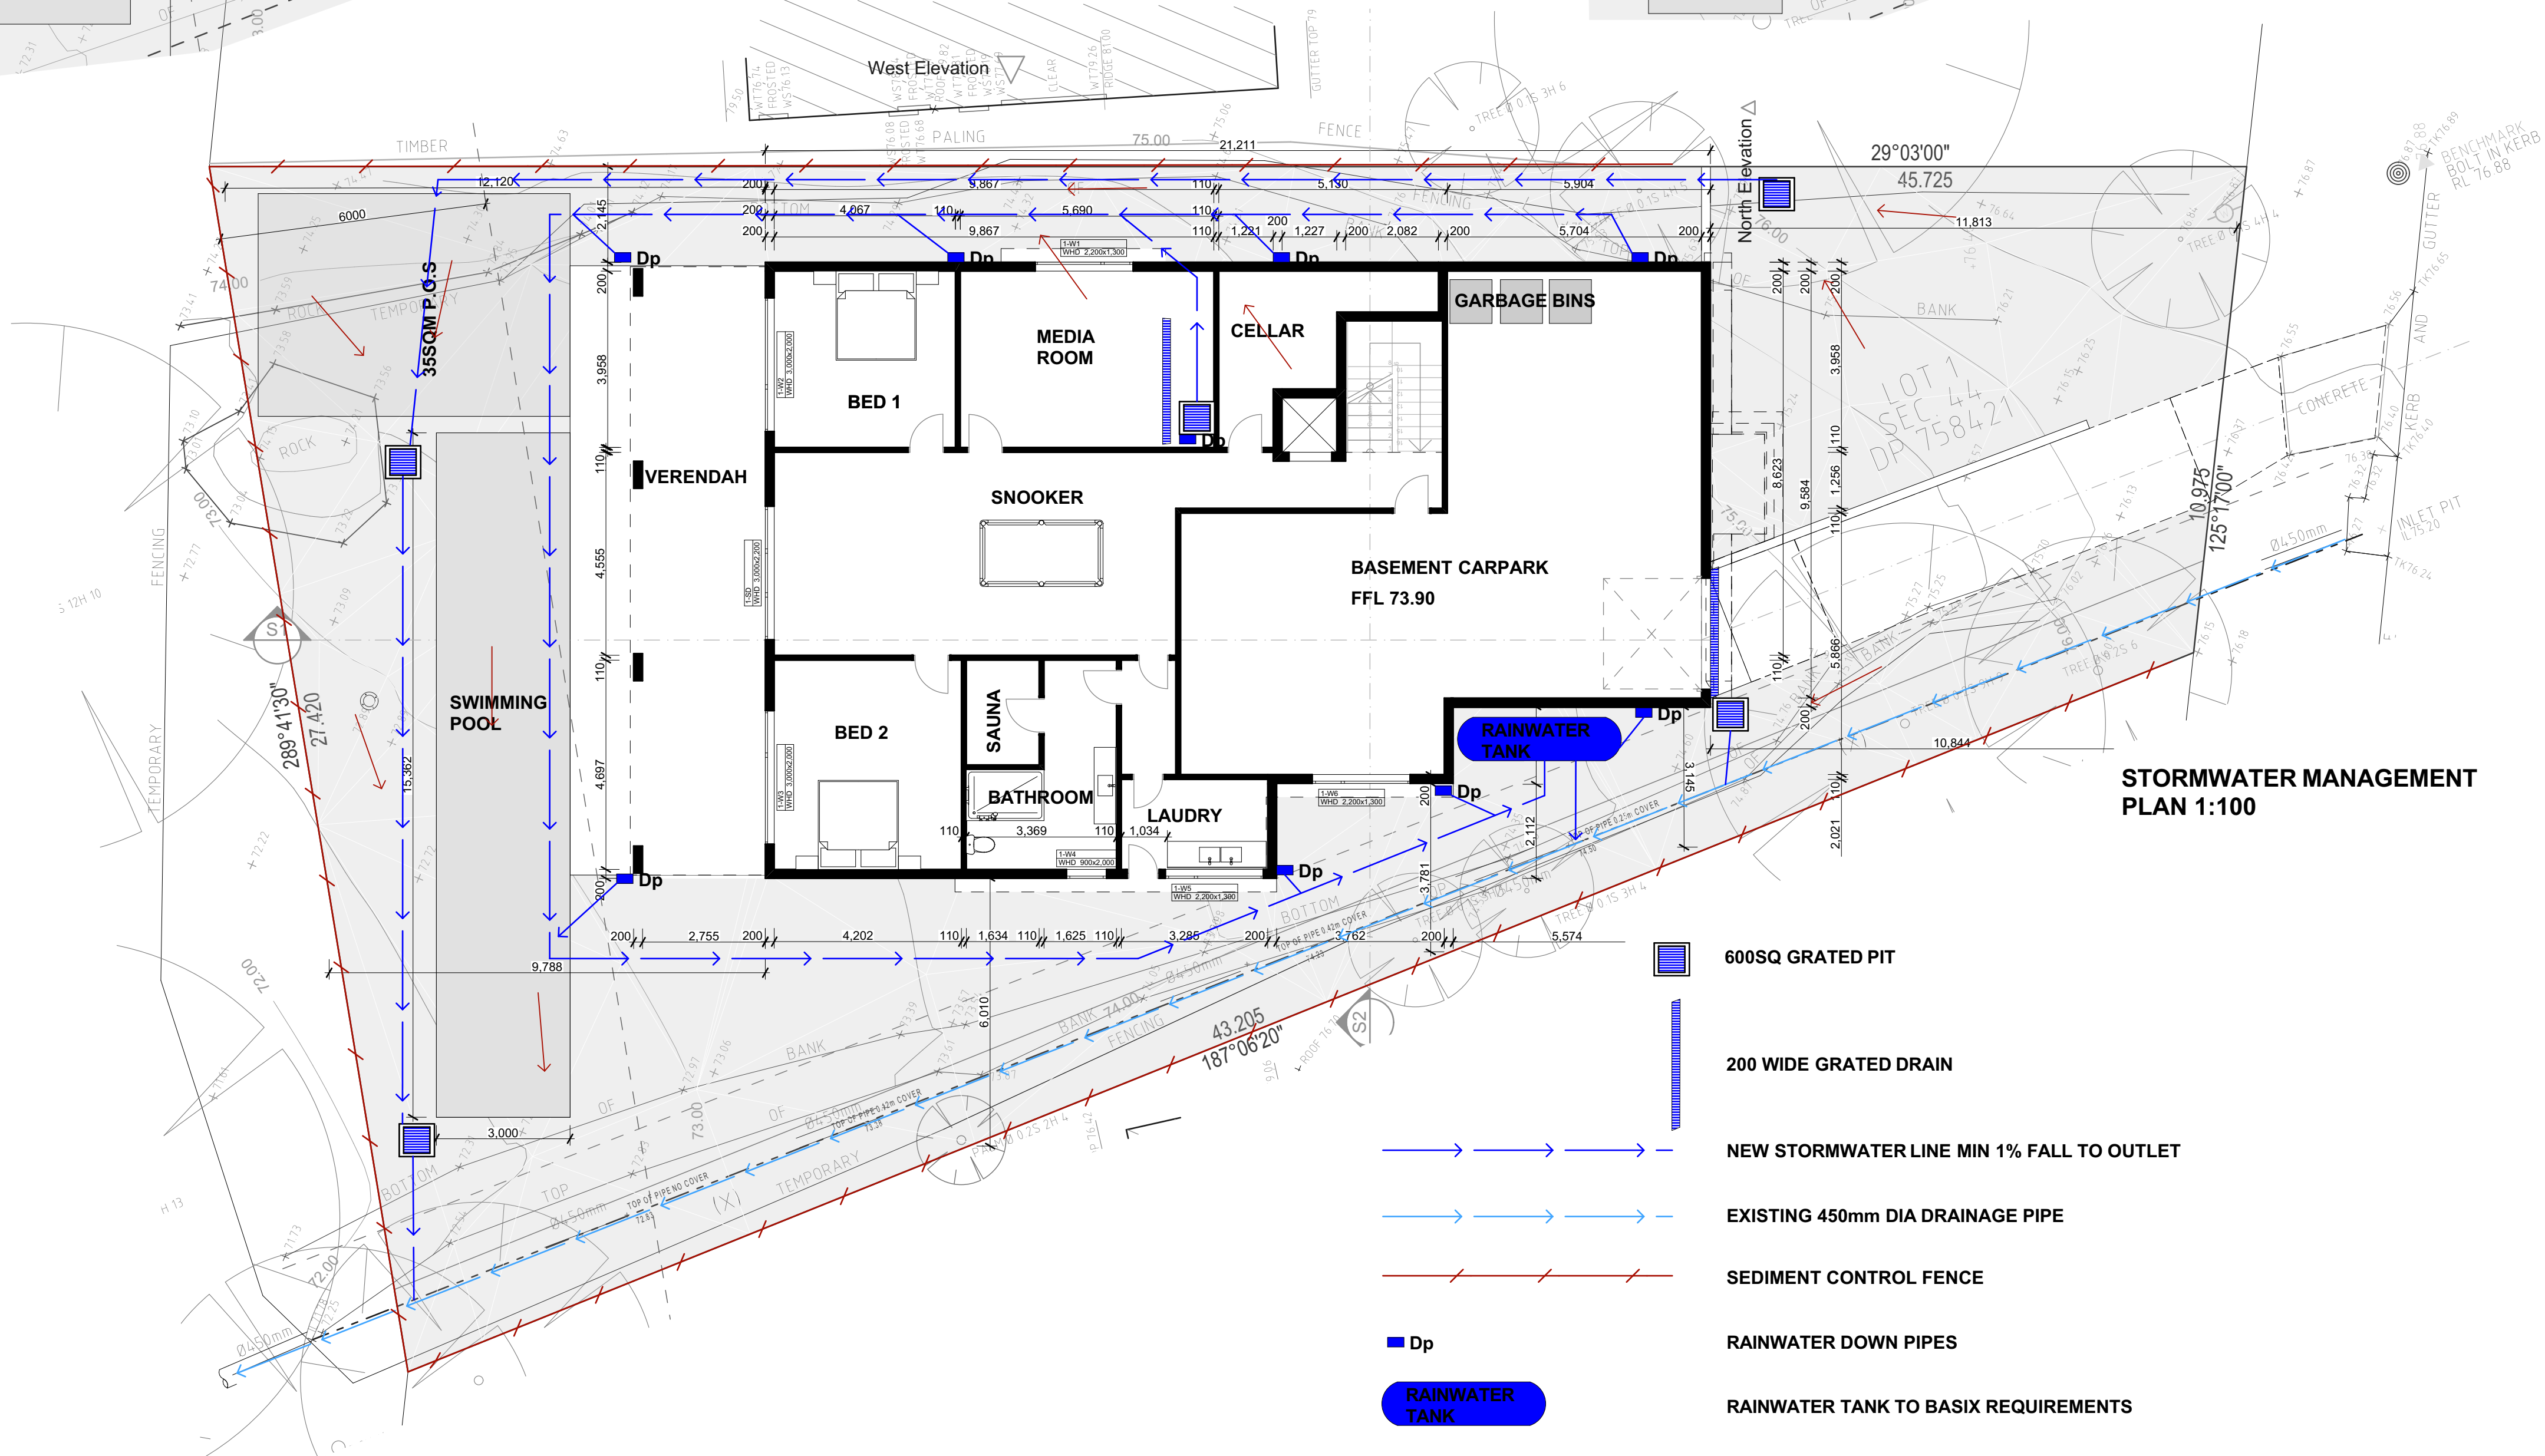
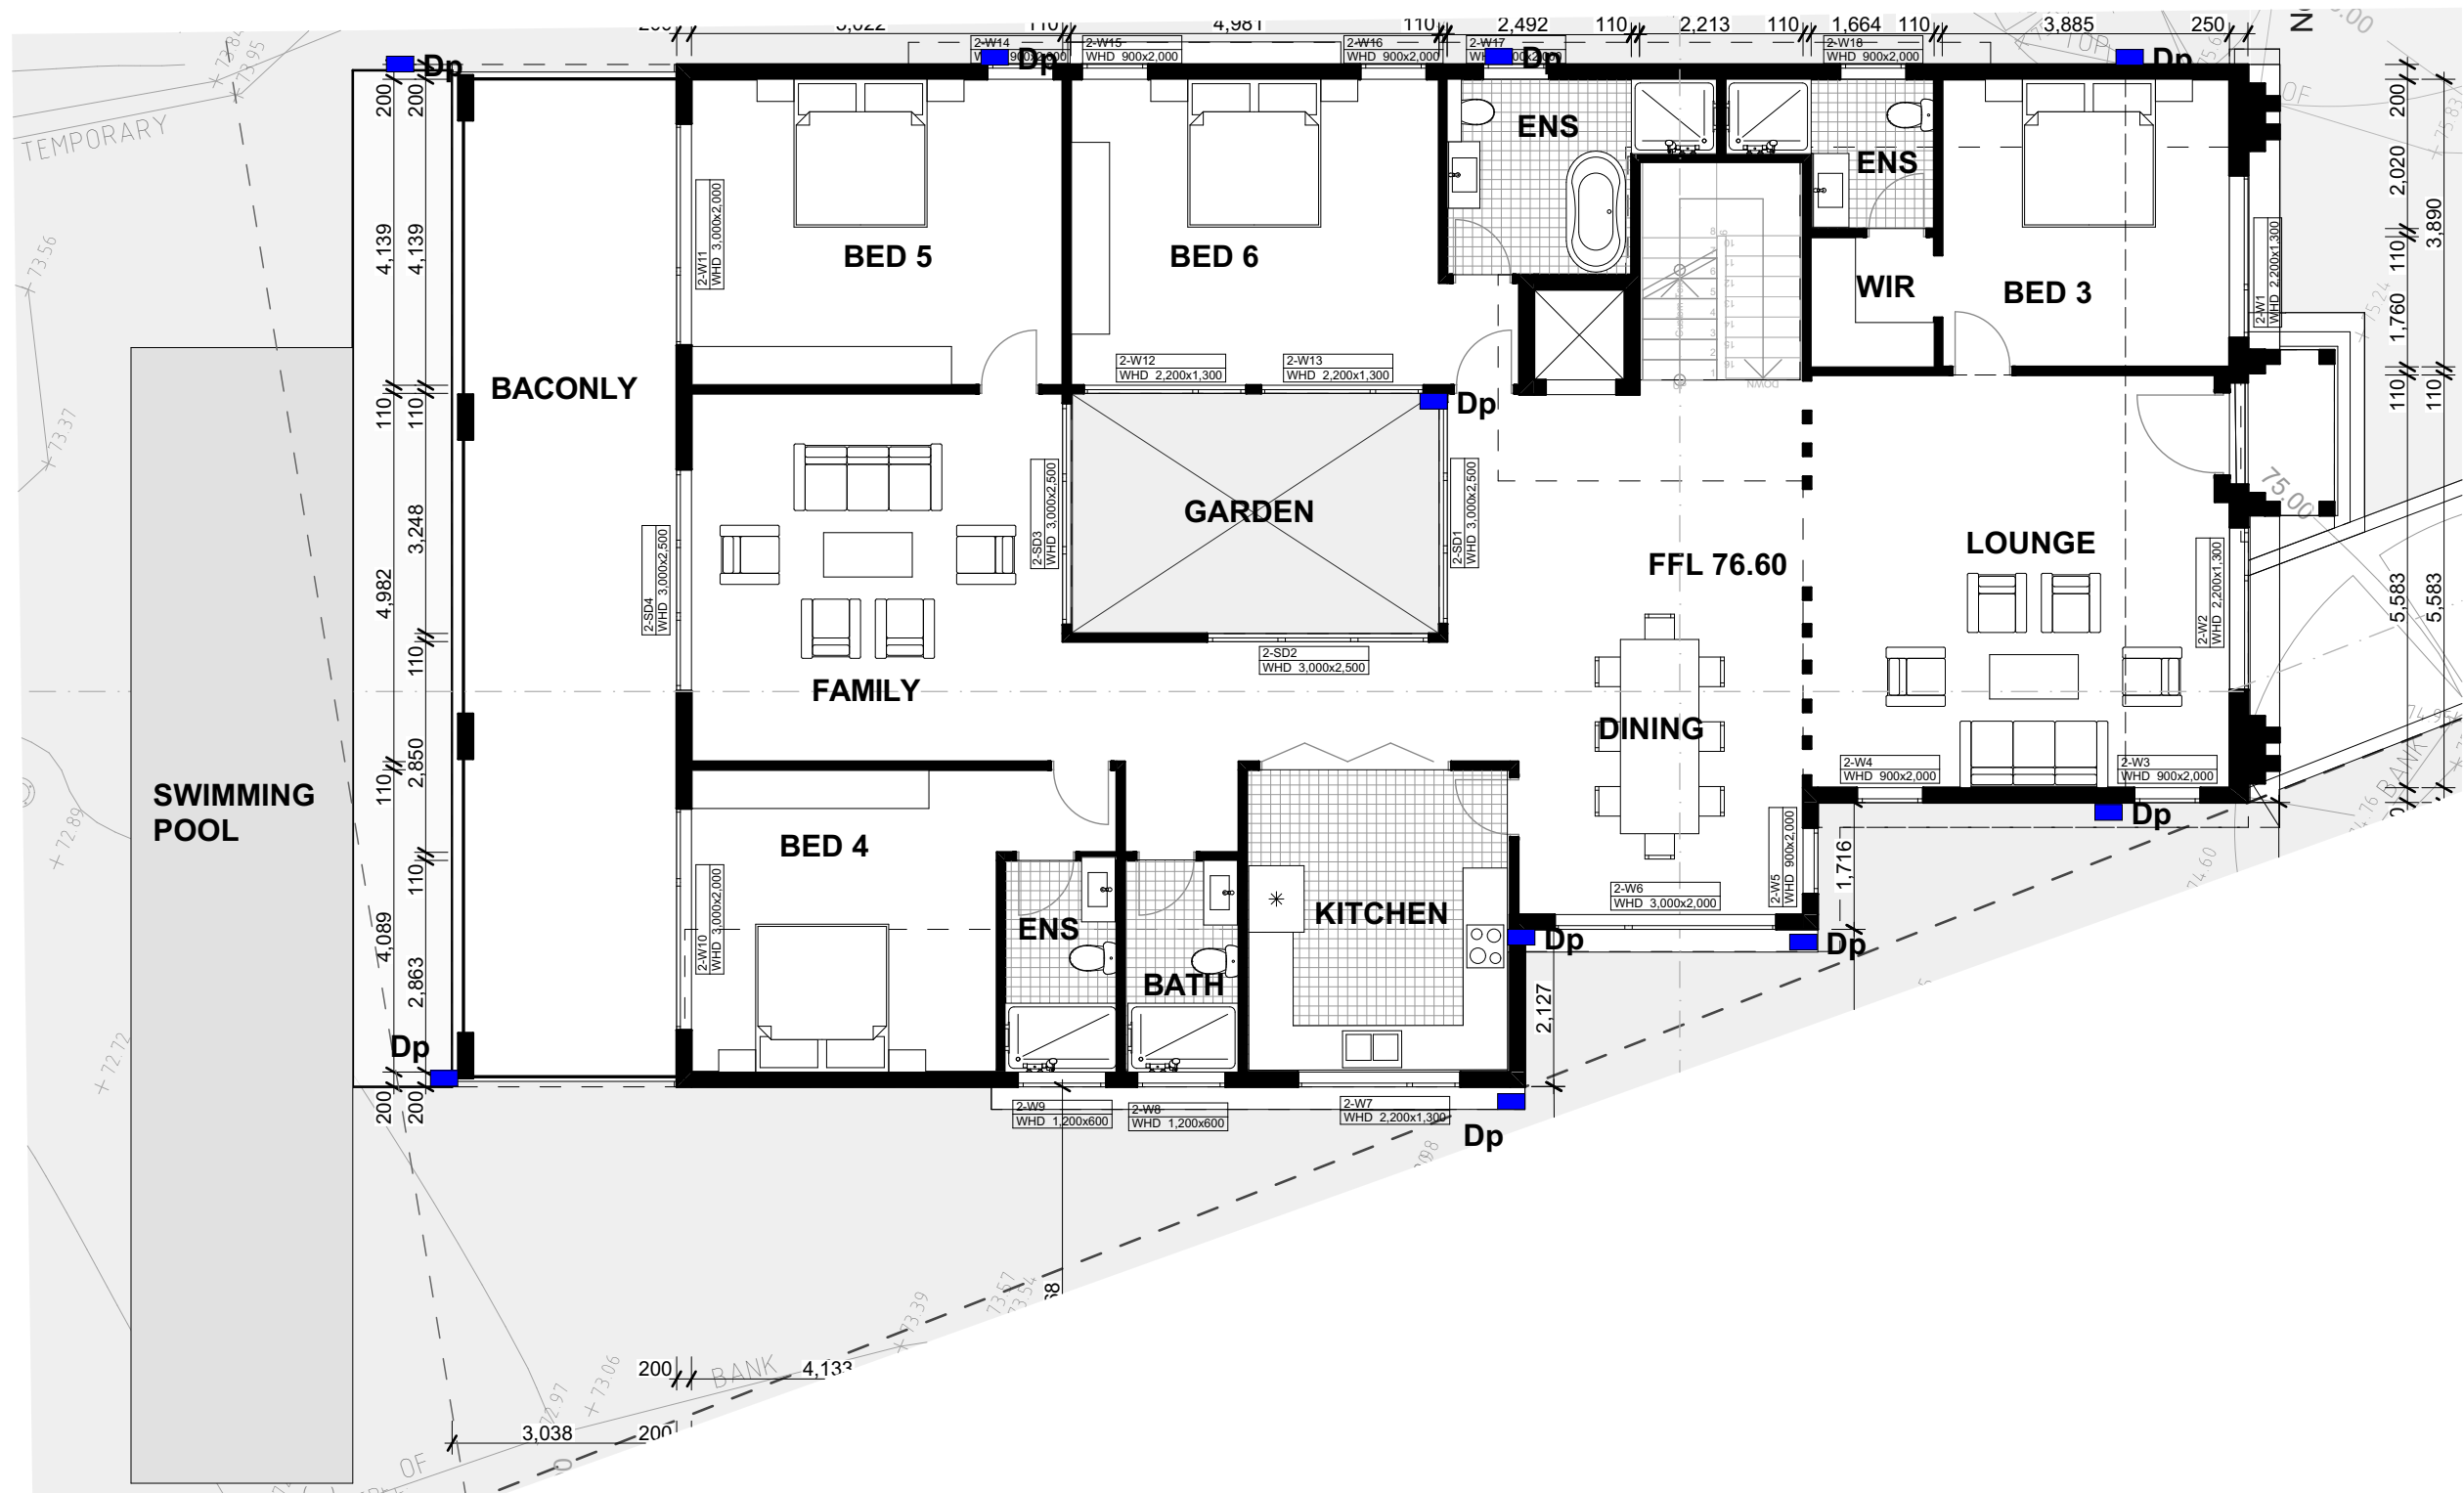


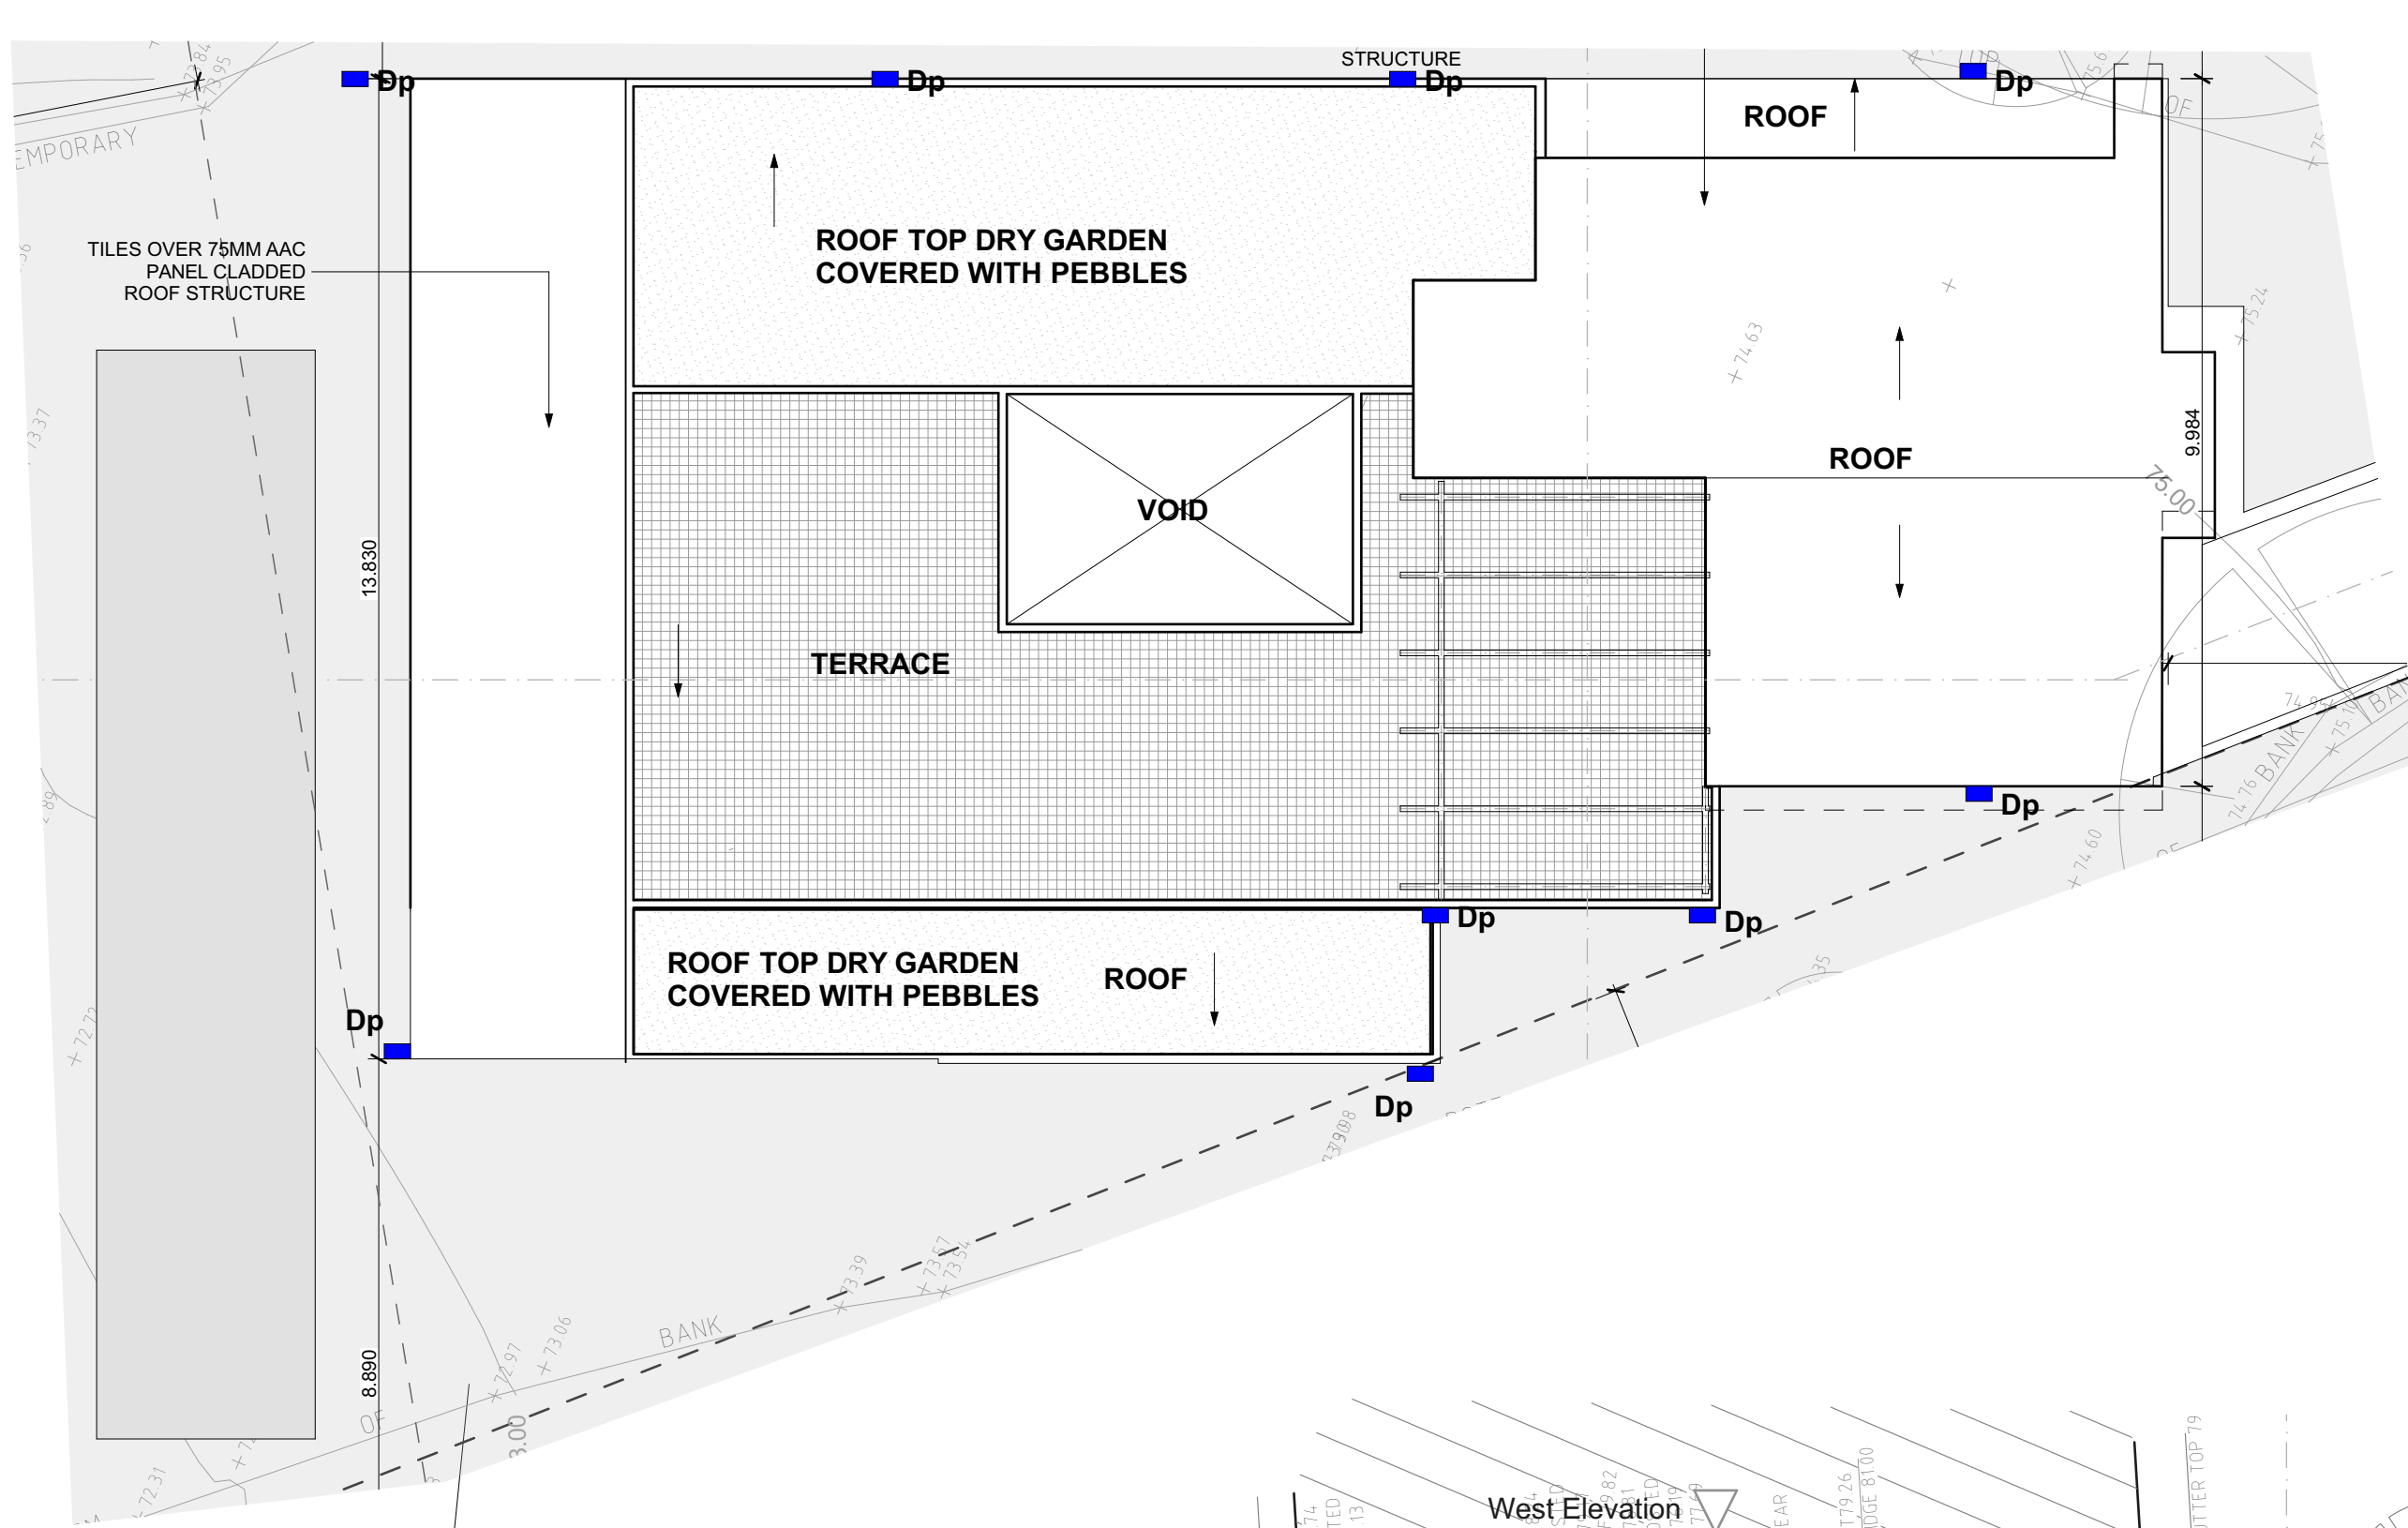

SEDIMENT FENCE

Project New dwelling 2 Cullen St, Forestville	Client Jianzhong Zhang & Dongyun Yu		RESIDENTIAL PROPERTY DEVELOPMENT CONSULTANTS © THIS DRAWING IS SUBJECT TO COPYRIGHT LAWS & MAY NOT BE COPIED IN PART OR WHOLE WITHOUT THE WRITTEN PERMISSION OF RESIDENTIAL PROPERTY DEVELOPMENT CONSULTANTS P/L	Drg Title STORMWATER MANAGEMENT PLAN	Drawn SH	Checked TC	Approved	Scale AS STATED	Date Sep 2020	No.	Revision	Date
										Project No	Drawing No	Revision No.
										1920-028	S1	