

Drawing List - S 4.55			
Package	Drawing No.	Layout Name	Scale
000 General			
	001	Cover Page	NTS
180 Plan			
	181	L01 Garage	1:100
	182	L00 Entrance	1:100
	183	L-01 Mezzanine	1:100
	184	L-02 Living	1:100
	185	L-03 Sleeping	1:100
	186	L-04 Gym	1:100
	187	L-05 Guest	1:100
	188	Roof	1:100
	189	Add Landscape	1:100
220 Elevation			
	221	East and West	1:100
	222	North	1:100
	223	South	1:100
300 Section			
	322	A	1:100
	323	B	1:100

Notes

In accepting and utilising this document the recipient agrees that Silvester Fuller Pty. Ltd. ACN 127 430 719, retain all common law, statutory law and other rights including copyright and intellectual property rights. The recipient agrees not to use this document for any purpose other than its intended use; to waive all claims against Silvester Fuller resulting from unauthorised changes; or to reuse this document on other projects without the prior written consent of Silvester Fuller. Under no circumstances shall transfer of this document be deemed a sale. Silvester Fuller makes no warranties of fitness for any purpose. The Builder/ Contractor shall verify job dimensions prior to any work commencing. Use figured dimensions only. Do not scale drawings.

For Approval

Rev	Date	Revision	Chk.
A	16/8/2023	For Approval	RF

- Notes
- 1 All dimensions and levels are to be checked on site prior to the commencement of work.
 - 2 This drawing is not to be scaled.
 - 3 Use only figured dimensions.

Drawing Author

Silvester Fuller Pty Ltd
Silvester Fuller Pty Ltd
12 Little Riley Street
Surry Hills NSW 2010 Australia

T +61 (0)2 9360 1122
mail@silvesterfuller.com
www.silvesterfuller.com

Penny Fuller NSW ARB 7889
Jad Silvester NSW ARB 8027

ABN 31 127 430 719
© Silvester Fuller 2023

Client

Jamie Durie & Ameka Jane
189 Riverview Road
Avalon Beach NSW 2107

Date	Scale	Sheet Size
03.07.2023	NTS	A1 A3

Project Name

Riverview Road

Drawing Name


General
Cover Page

Notes

In accepting and utilising this document the recipient agrees that Silvester Fuller Pty. Ltd. ACN 127 430 719, retain all common law, statutory law and other rights including copyright and intellectual property rights. The recipient agrees not to use this document for any purpose other than its intended use; to waive all claims against Silvester Fuller resulting from unauthorised changes; or to reuse the document on other projects without the prior written consent of Silvester Fuller. Under no circumstances shall transfer of this document be deemed a sale. Silvester Fuller makes no warranties of fitness for any purpose. The Builder/ Contractor shall verify job dimensions prior to any work commencing. Use figured dimensions only. Do not scale drawings.

For Approval

Rev	Date	Revision	Chk.
A	16/8/2023	For Approval	RF

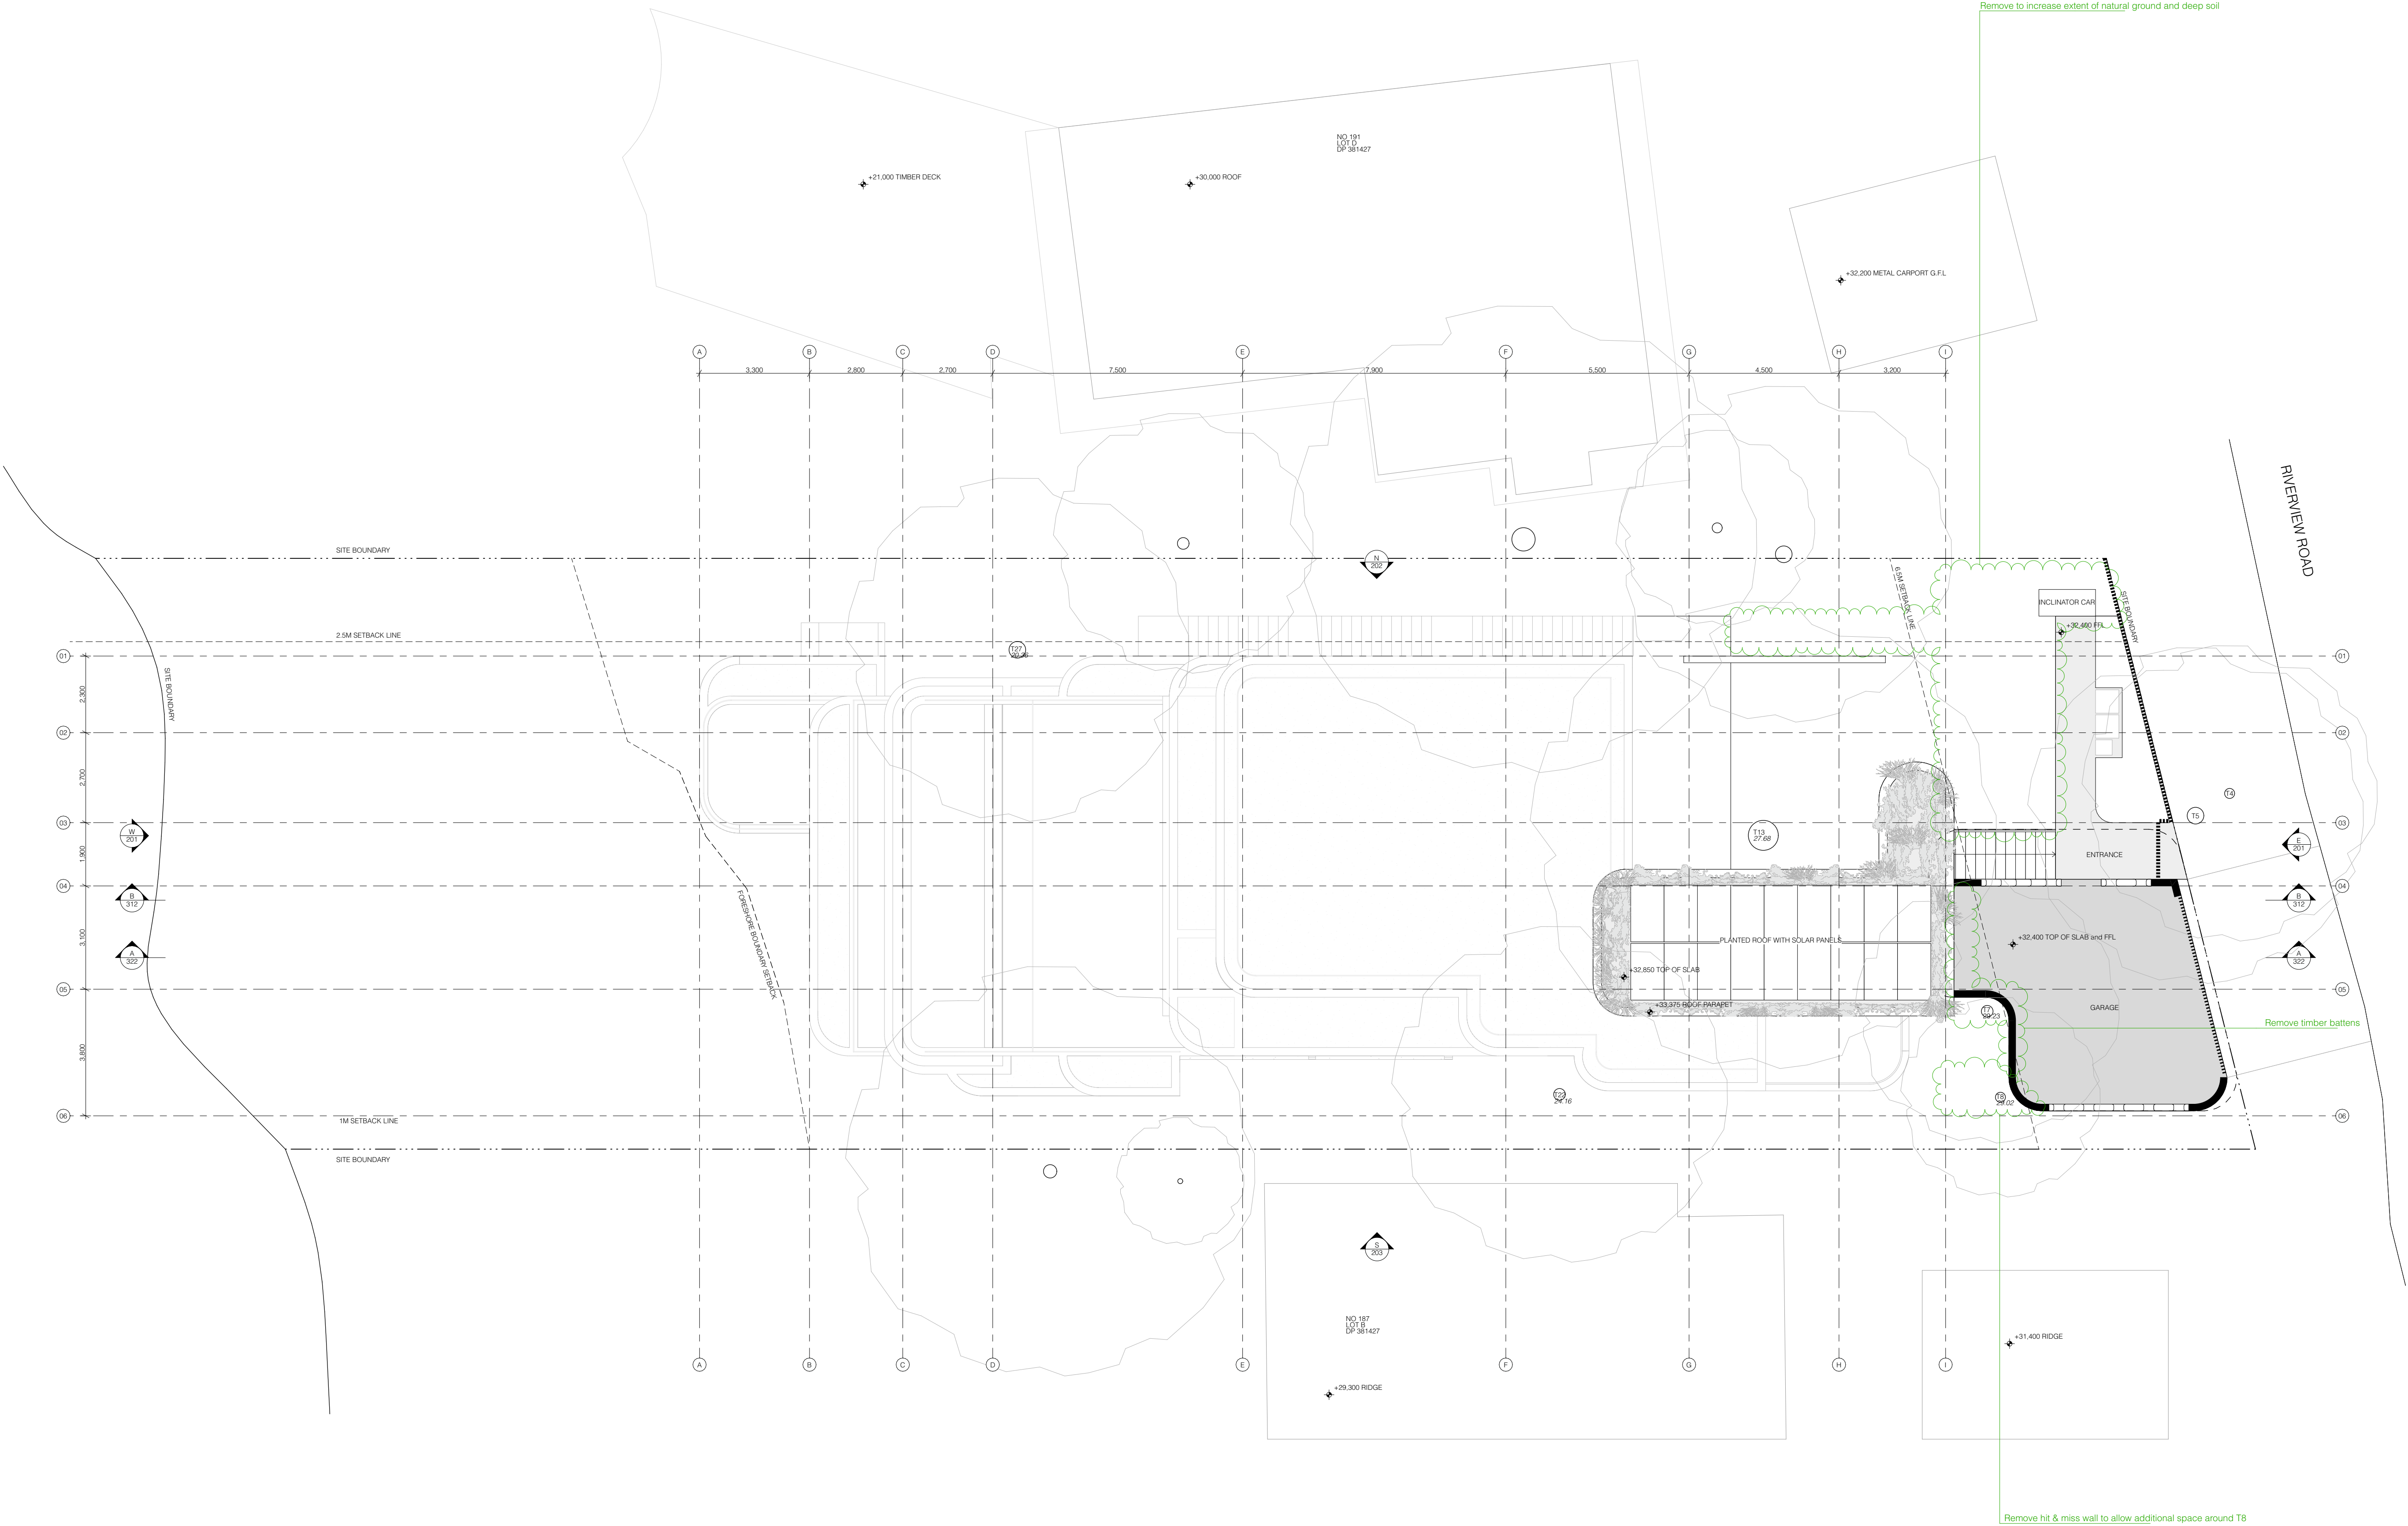

- Notes
- 1 All dimensions and levels are to be checked on site prior to the commencement of work.
 - 2 This drawing is not to be scaled.
 - 3 Use only figured dimensions.

Drawing Author
Silvester Fuller Pty Ltd
Silvester Fuller Pty Ltd
12 Little Riley Street
Surry Hills NSW 2010 Australia
Penny Fuller NSW ARB 7889
Jad Silvester NSW ARB 8027

T +61 (0)2 9360 1122
mail@silvesterfuller.com
www.silvesterfuller.com

ABN 31 127 430 719
© Silvester Fuller 2023

Client
Jamie Durie & Ameke Jane
189 Riverview Road
Avalon Beach NSW 2107

Date	Scale	Sheet Size
03.07.2023	1:100 1:200	A1 A3

Project Name
Riverview Road

Drawing Name
Plan
L01 Garage


Drawing Number	Revision
178 A DD 181	A

Notes

In accepting and utilising this document the recipient agrees that Silvester Fuller Pty. Ltd. ACN 127 430 719, retain all common law, statutory law and other rights including copyright and intellectual property rights. The recipient agrees not to use this document for any purpose other than its intended use; to waive all claims against Silvester Fuller resulting from unauthorised changes; or to reuse the document on other projects without the prior written consent of Silvester Fuller. Under no circumstances shall transfer of this document be deemed a sale. Silvester Fuller makes no warranties of fitness for any purpose. The Builder/ Contractor shall verify job dimensions prior to any work commencing. Use figured dimensions only. Do not scale drawings.

For Approval

Rev	Date	Revision	Chk.
A	16/8/2023	For Approval	RF

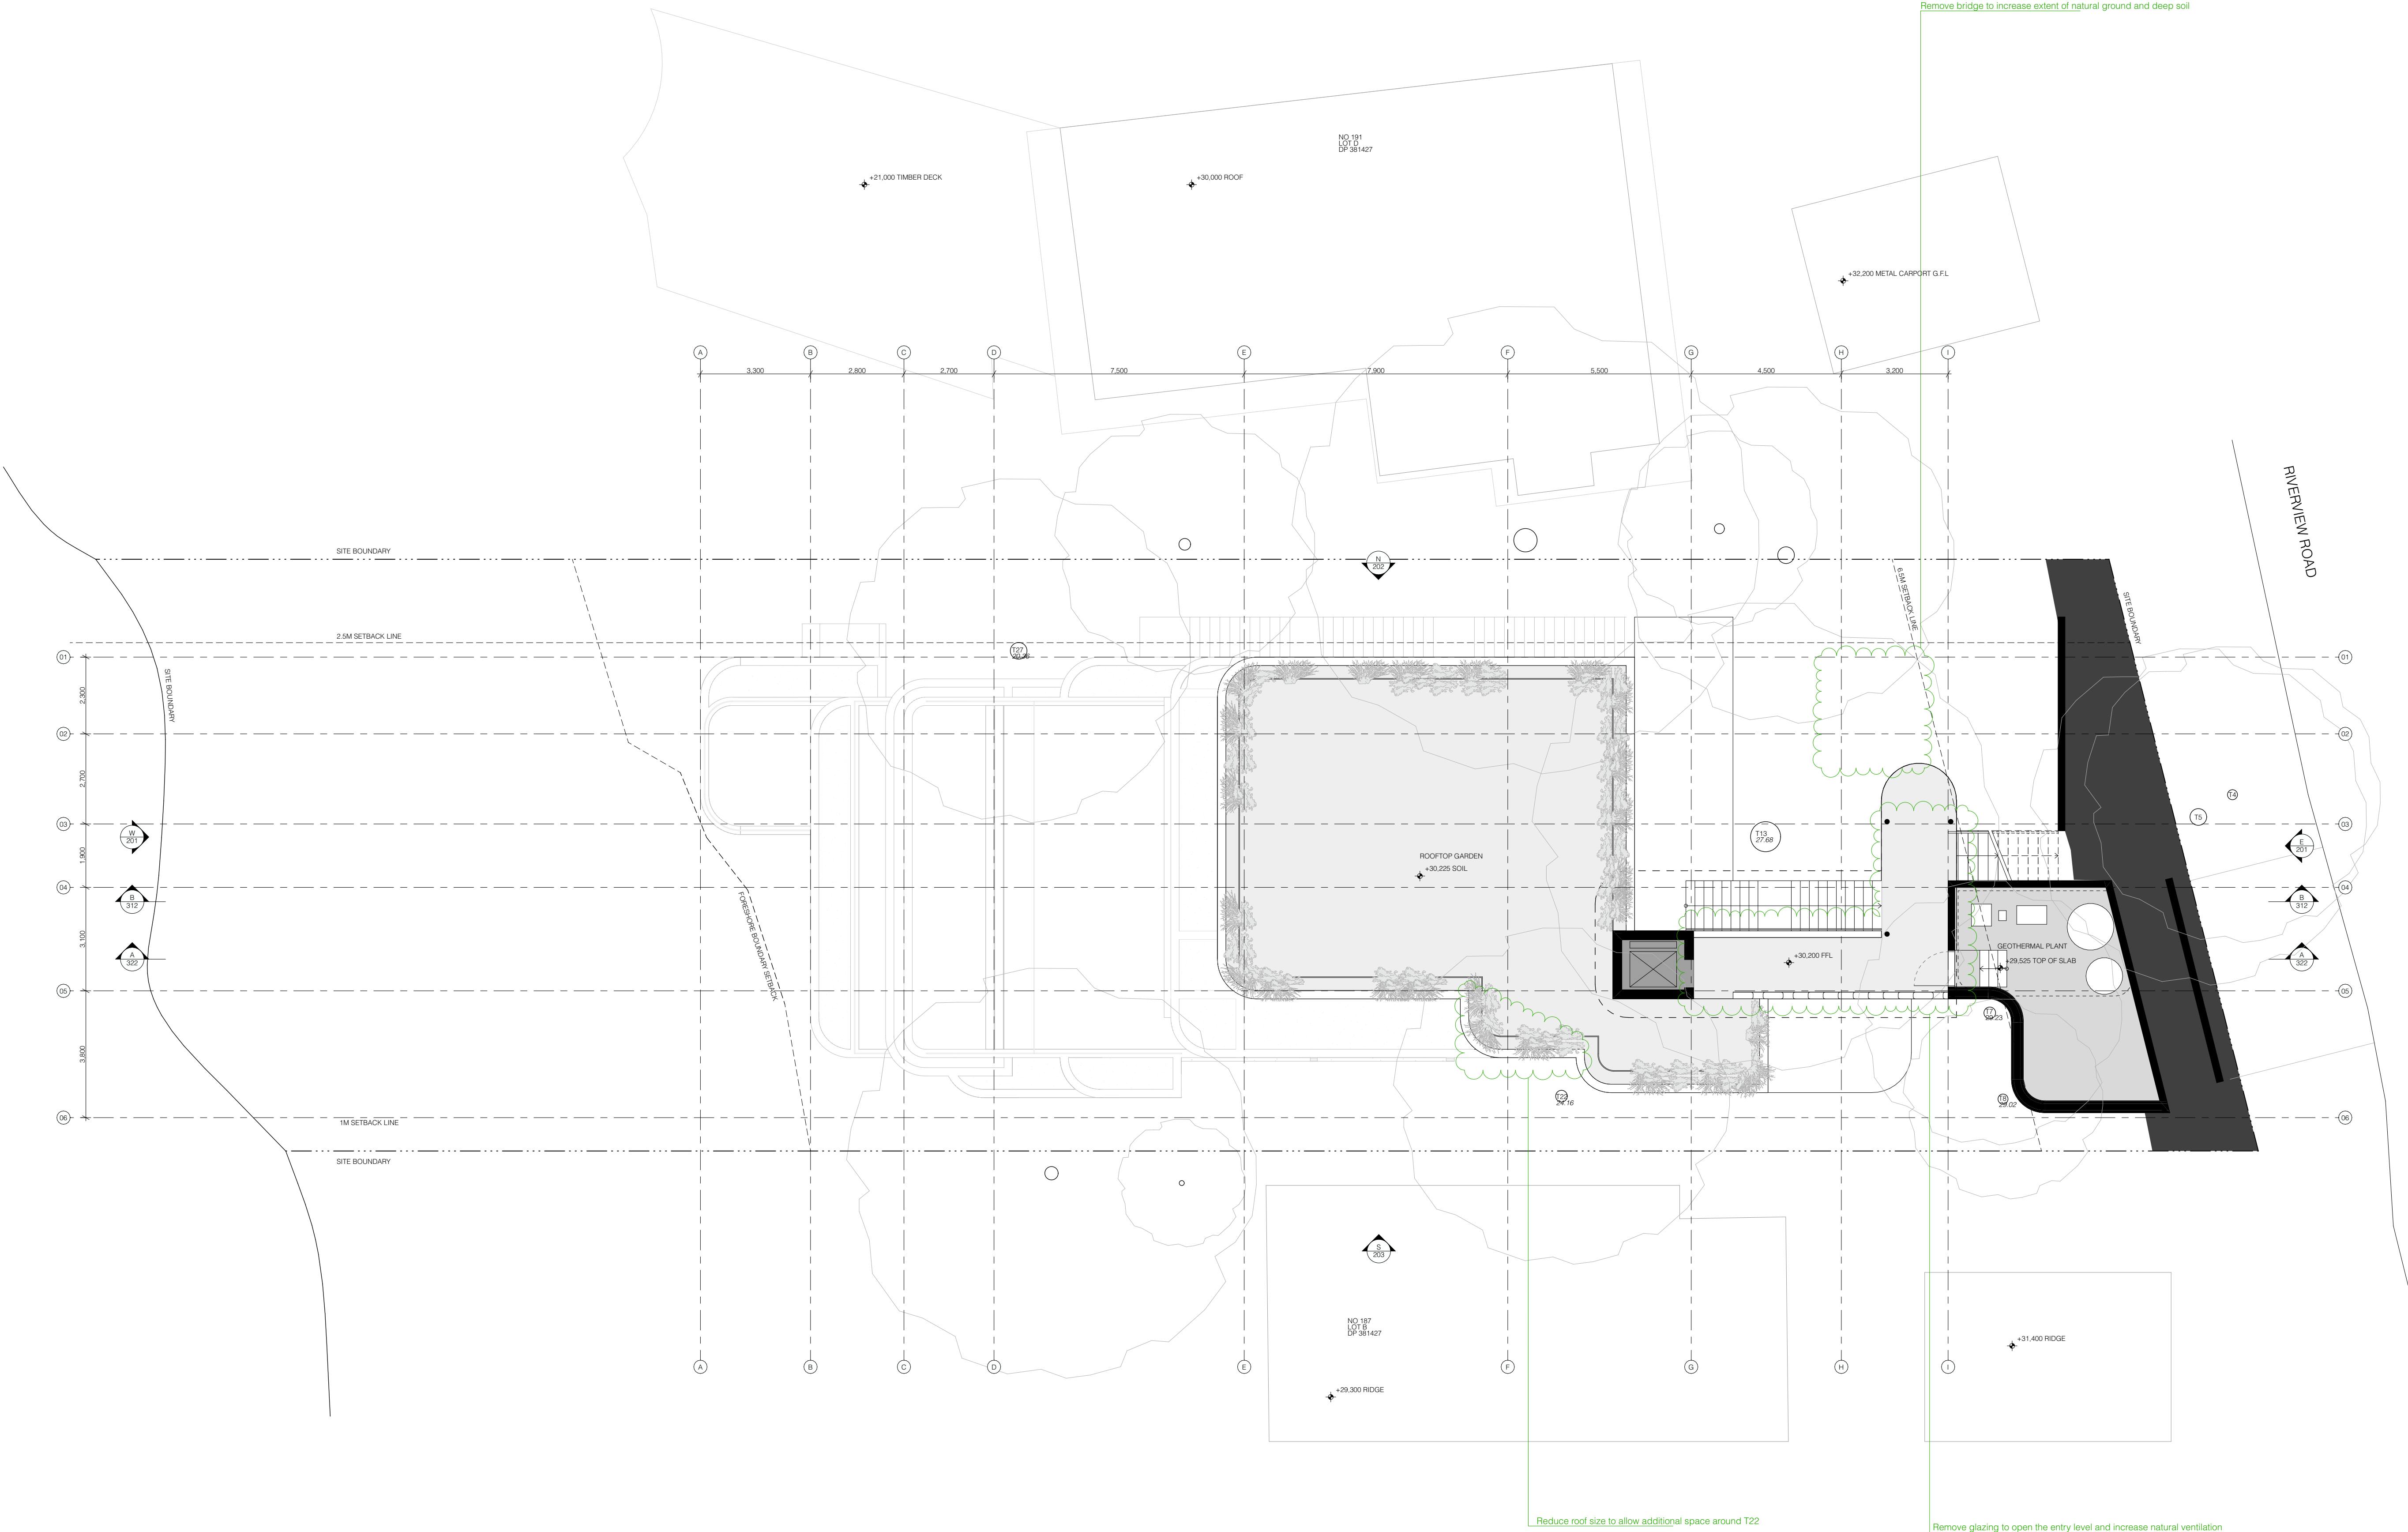

- Notes
- All dimensions and levels are to be checked on site prior to the commencement of work.
 - This drawing is not to be scaled.
 - Use only figured dimensions.

Drawing Author
Silvester Fuller Pty Ltd
Silvester Fuller Pty Ltd
12 Little Riley Street
Surry Hills NSW 2010 Australia
Penny Fuller NSW ARB 7889
Jad Silvester NSW ARB 8027
T +61 (0)2 9360 1122
mail@silvesterfuller.com
www.silvesterfuller.com
ABN 31 127 430 719
© Silvester Fuller 2023

Client
Jamie Durie & Ameke Jane
189 Riverview Road
Avalon Beach NSW 2107


Date	Scale	Sheet Size
03.07.2023	1:100 1:200	A1 A3

Project Name
Riverview Road

Drawing Name
Plan
L00 Entrance

Drawing Number	Revision
178 A DD 182	A

Rev	Date	Revision	Chk.
A	16/8/2023	For Approval	RF

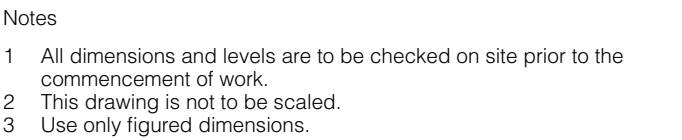

Drawing Author
Silvester Fuller Pty Ltd
Silvester Fuller Pty Ltd
12 Little Riley Street
Surry Hills NSW 2010 Australia
T +61 (0)2 9360 1122
mail@silvesterfuller.com
www.silvesterfuller.com

Penny Fuller NSW ARB 7889
Jad Silvester NSW ARB 8027

Client

Jamie Durie & Ameka Jane
189 Riverview Road
Avalon Beach NSW 2107

Date	Scale	Sheet Size
03.07.2023	1:100	A1
	1:200	A3

Project Name
Riverview Road

Drawing Name

Plan

L-01 Mezzanine




Drawing Number	Revision
178 A DD 183	A

Notes

In accepting and utilising this document the recipient agrees that Silvester Fuller Pty. Ltd. ACN 127 430 719, retain all common law, statutory law and other rights including copyright and intellectual property rights. The recipient agrees not to use this document for any purpose other than its intended use; to waive all claims against Silvester Fuller resulting from unauthorised changes; or to reuse the document on other projects without the prior written consent of Silvester Fuller. Under no circumstances shall transfer of this document be deemed a sale. Silvester Fuller makes no warranties of fitness for any purpose. The Builder/ Contractor shall verify job dimensions prior to any work commencing. Use figured dimensions only. Do not scale drawings.

For Approval

Rev	Date	Revision	Chk.
A	16/8/2023	For Approval	RF

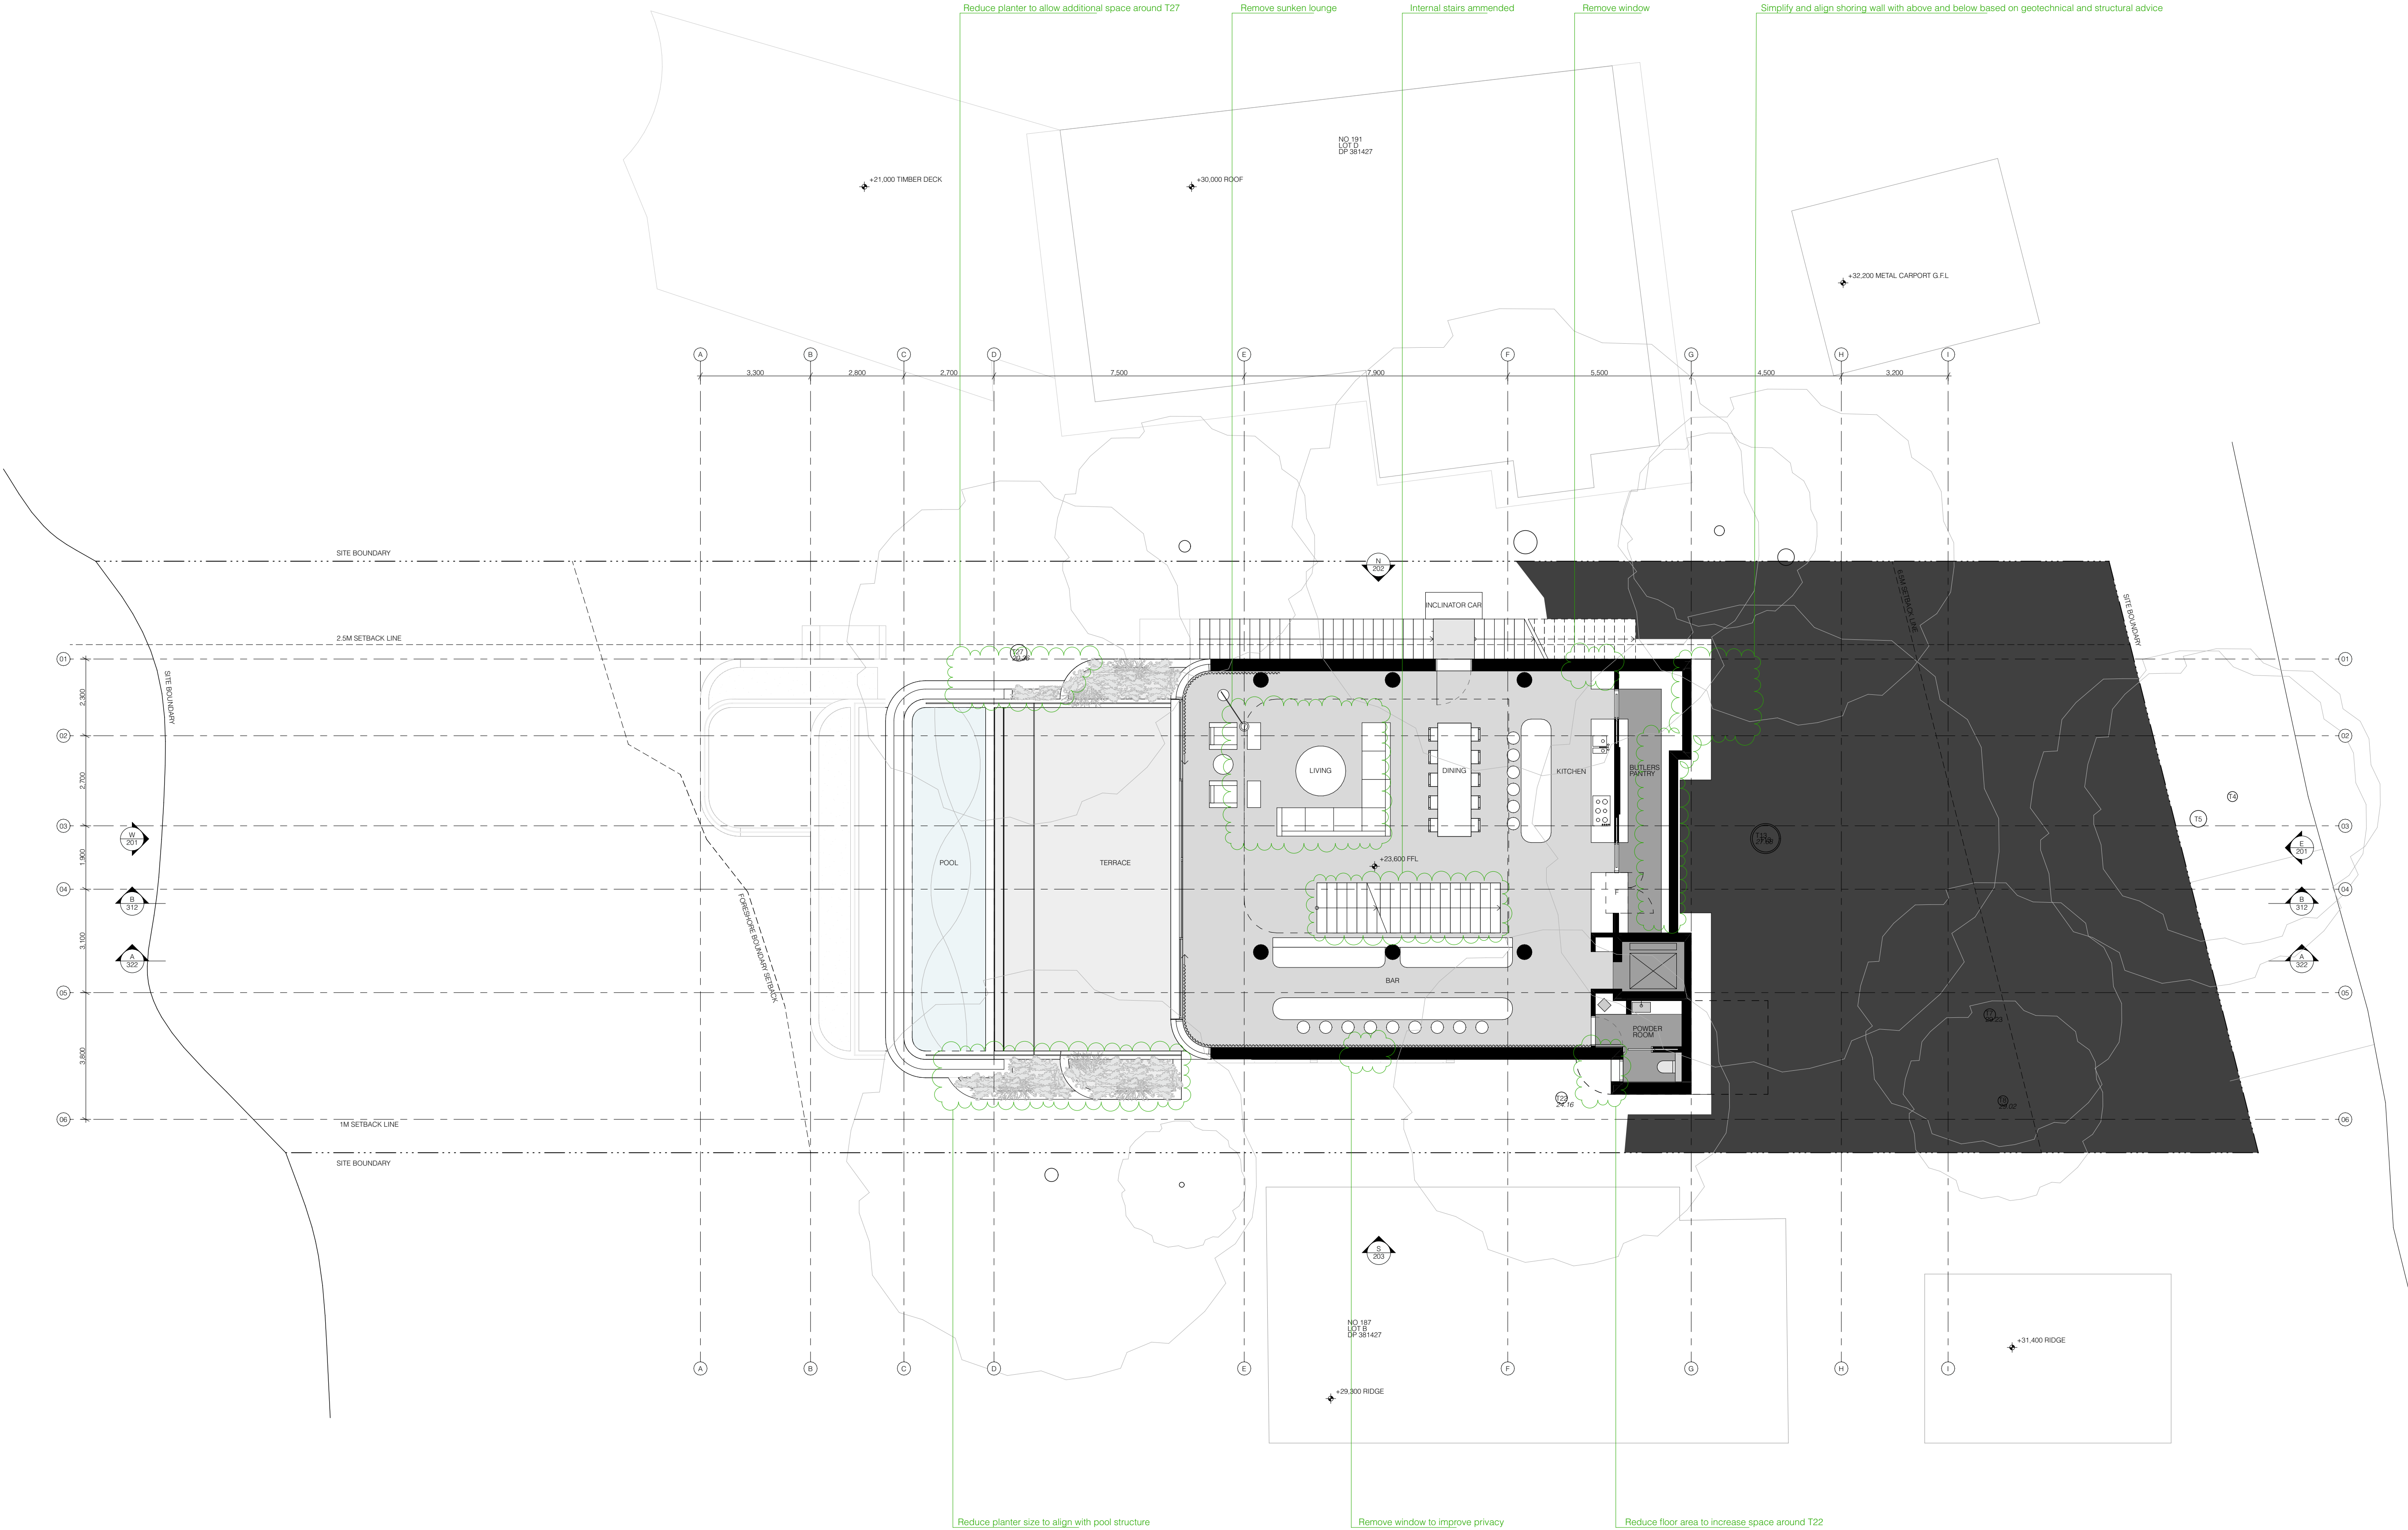

- Notes
- All dimensions and levels are to be checked on site prior to the commencement of work.
 - This drawing is not to be scaled.
 - Use only figured dimensions.

Drawing Author
Silvester Fuller Pty Ltd
Silvester Fuller Pty Ltd
12 Little Riley Street
Surry Hills NSW 2010 Australia
T +61 (0)2 9360 1122
mail@silvesterfuller.com
www.silvesterfuller.com

Penny Fuller NSW ARB 7889
Jad Silvester NSW ARB 8027
ABN 31 127 430 719
© Silvester Fuller 2023

Client
Jamie Durie & Ameka Jane
189 Riverview Road
Avalon Beach NSW 2107

Date	Scale	Sheet Size
03.07.2023	1:100 1:200	A1 A3

Project Name
Riverview Road

Drawing Name
Plan
L-02 Living


Drawing Number	Revision
178 A DD 184	A

Notes

In accepting and utilising this document the recipient agrees that Silvester Fuller Pty. Ltd. ACN 127 430 719, retain all common law, statutory law and other rights including copyright and intellectual property rights. The recipient agrees not to use this document for any purpose other than its intended use; to waive all claims against Silvester Fuller resulting from unauthorised changes; or to reuse the document on other projects without the prior written consent of Silvester Fuller. Under no circumstances shall transfer of this document be deemed a sale. Silvester Fuller makes no warranties of fitness for any purpose. The Builder/ Contractor shall verify job dimensions prior to any work commencing. Use figured dimensions only. Do not scale drawings.

For Approval

Rev	Date	Revision	Chk.
A	16/8/2023	For Approval	RF

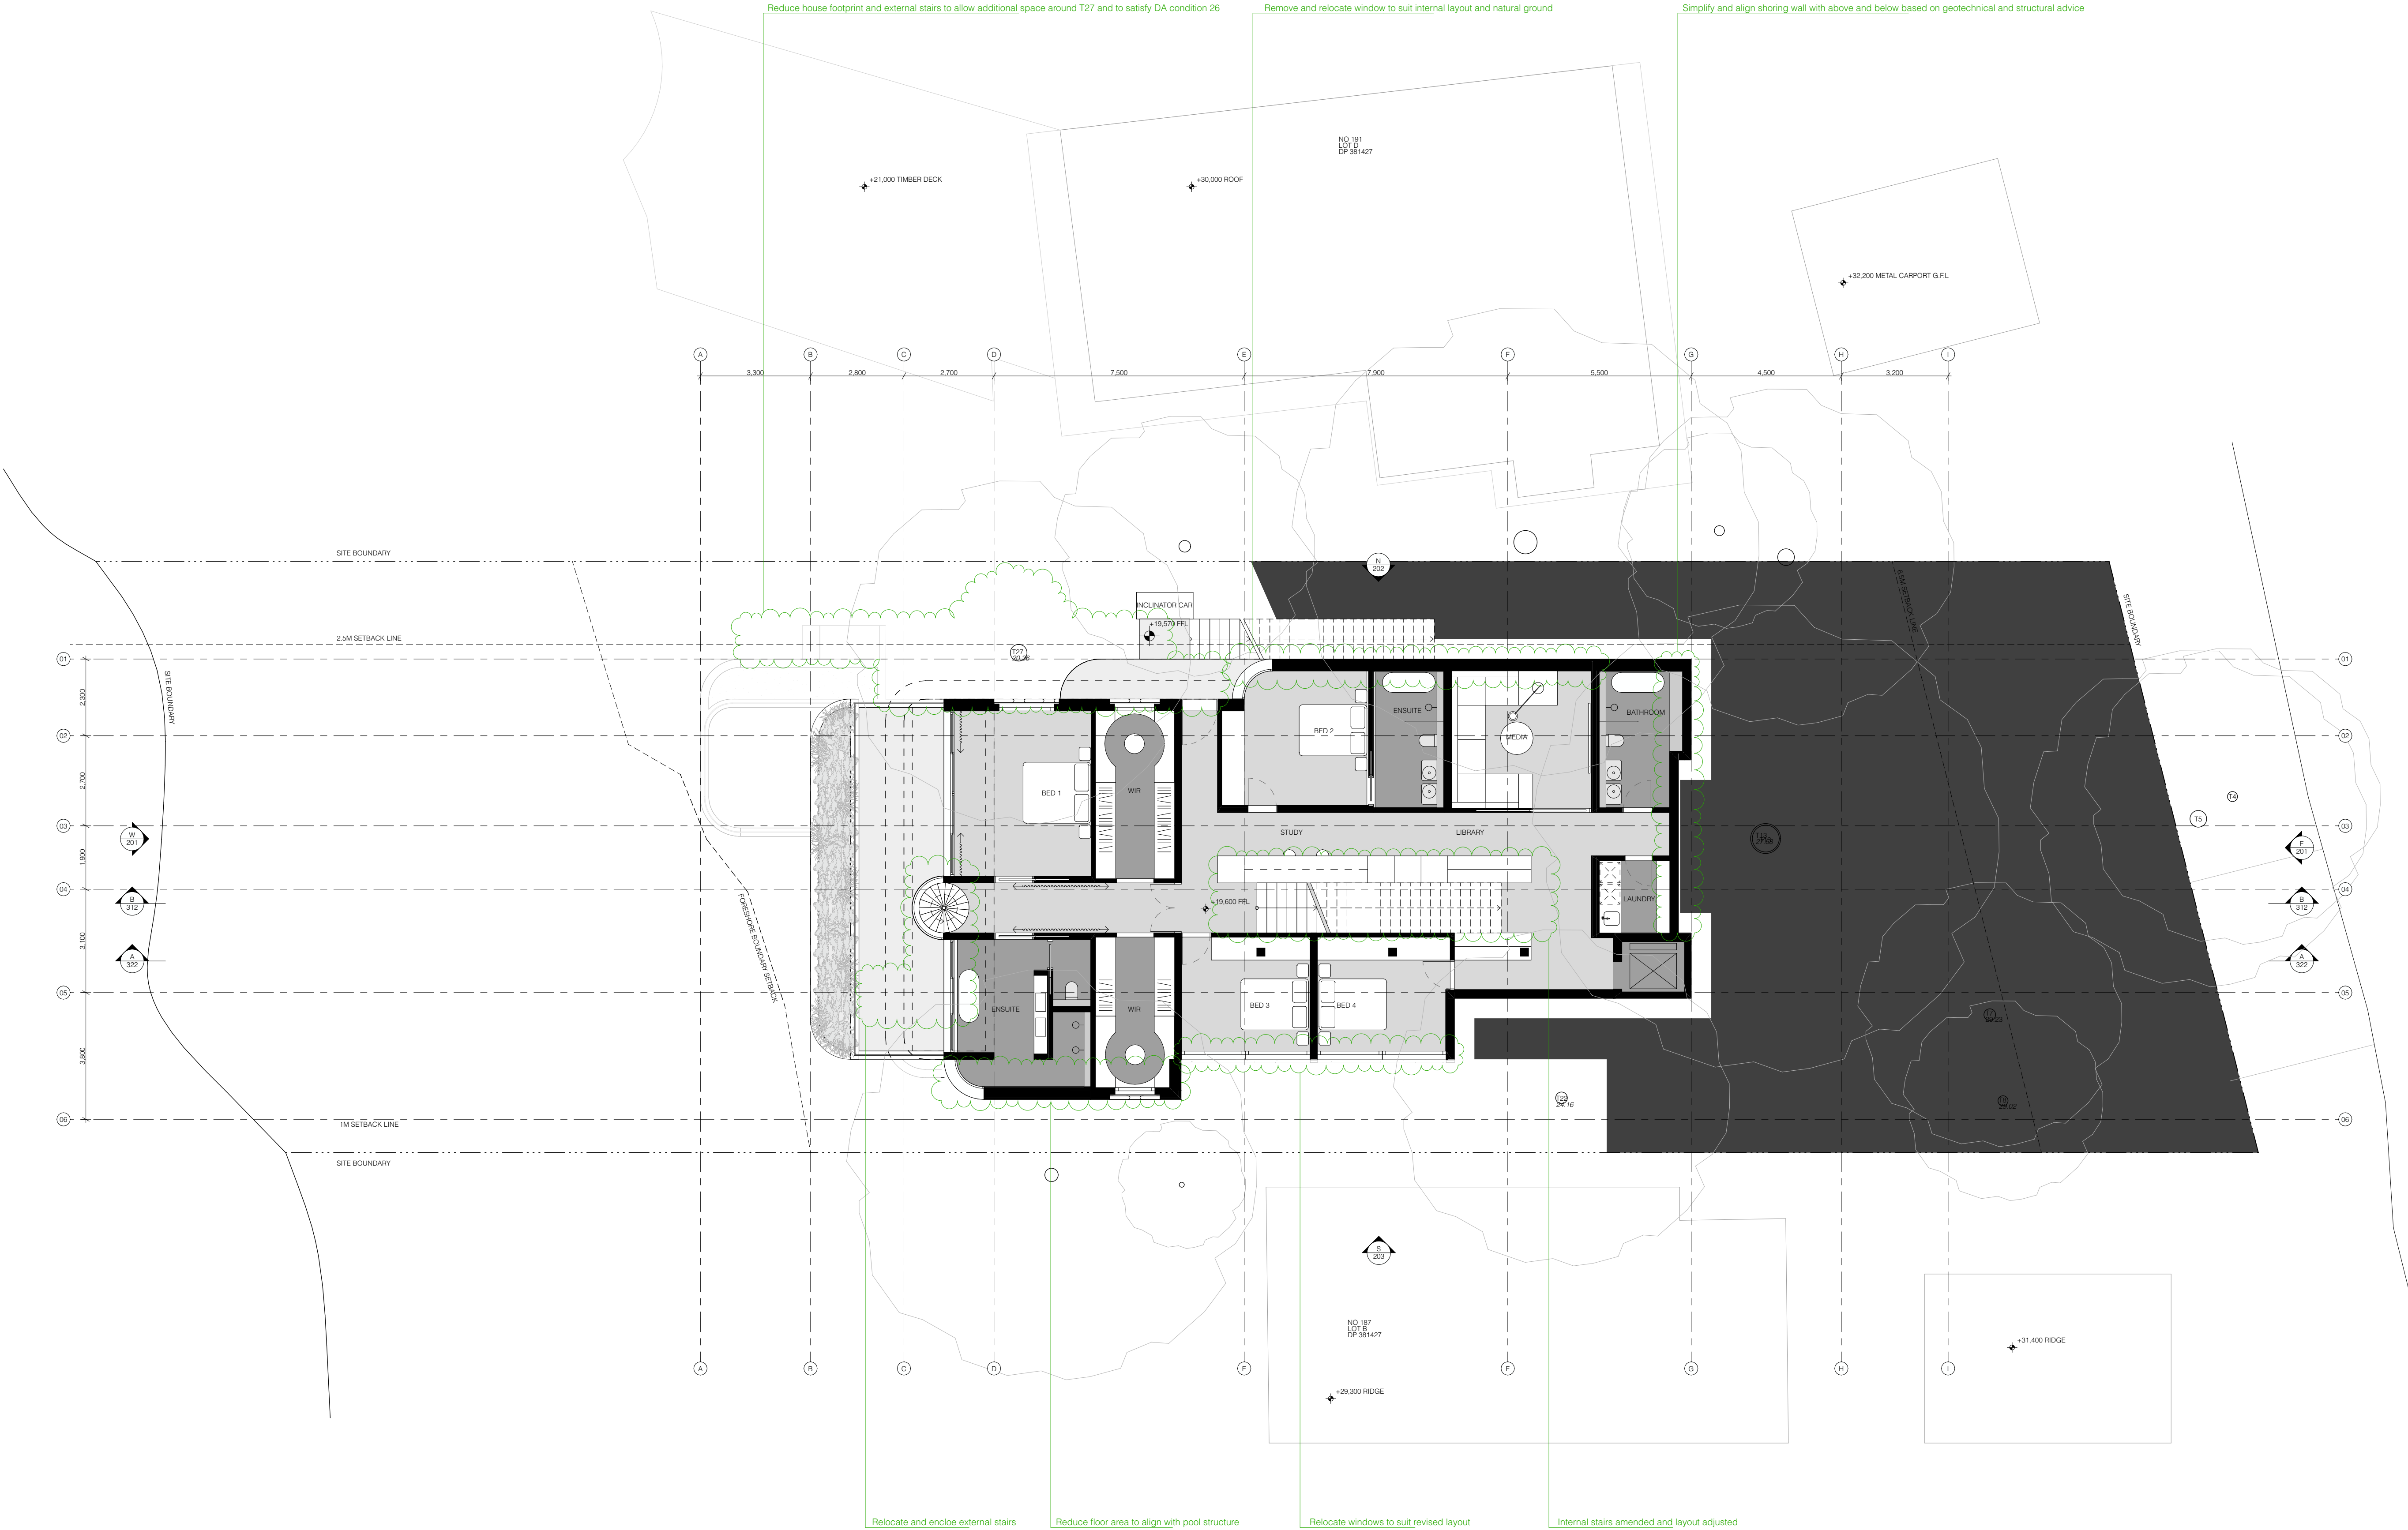

- Notes
- All dimensions and levels are to be checked on site prior to the commencement of work.
 - This drawing is not to be scaled.
 - Use only figured dimensions.

Drawing Author
Silvester Fuller Pty Ltd
Silvester Fuller Pty Ltd
12 Little Riley Street
Surry Hills NSW 2010 Australia
Penny Fuller NSW ARB 7889
Jad Silvester NSW ARB 8027

T +61 (0)2 9360 1122
mail@silvesterfuller.com
www.silvesterfuller.com
ABN 31 127 430 719
© Silvester Fuller 2023

Client
Jamie Durie & Ameka Jane
189 Riverview Road
Avalon Beach NSW 2107

Date	Scale	Sheet Size
03.07.2023	1:100 1:200	A1 A3

Project Name
Riverview Road

Drawing Name
Plan
L-03 Sleeping


Drawing Number	Revision
178 A DD 185	A

Notes

In accepting and utilising this document the recipient agrees that Silvester Fuller Pty. Ltd. ACN 127 430 719, retain all common law, statutory law and other rights including copyright and intellectual property rights. The recipient agrees not to use this document for any purpose other than its intended use; to waive all claims against Silvester Fuller resulting from unauthorised changes; or to reuse the document on other projects without the prior written consent of Silvester Fuller. Under no circumstances shall transfer of this document be deemed a sale. Silvester Fuller makes no warranties of fitness for any purpose. The Builder/ Contractor shall verify job dimensions prior to any work commencing. Use figured dimensions only. Do not scale drawings.

For Approval

Rev	Date	Revision	Chk.
A	16/8/2023	For Approval	RF

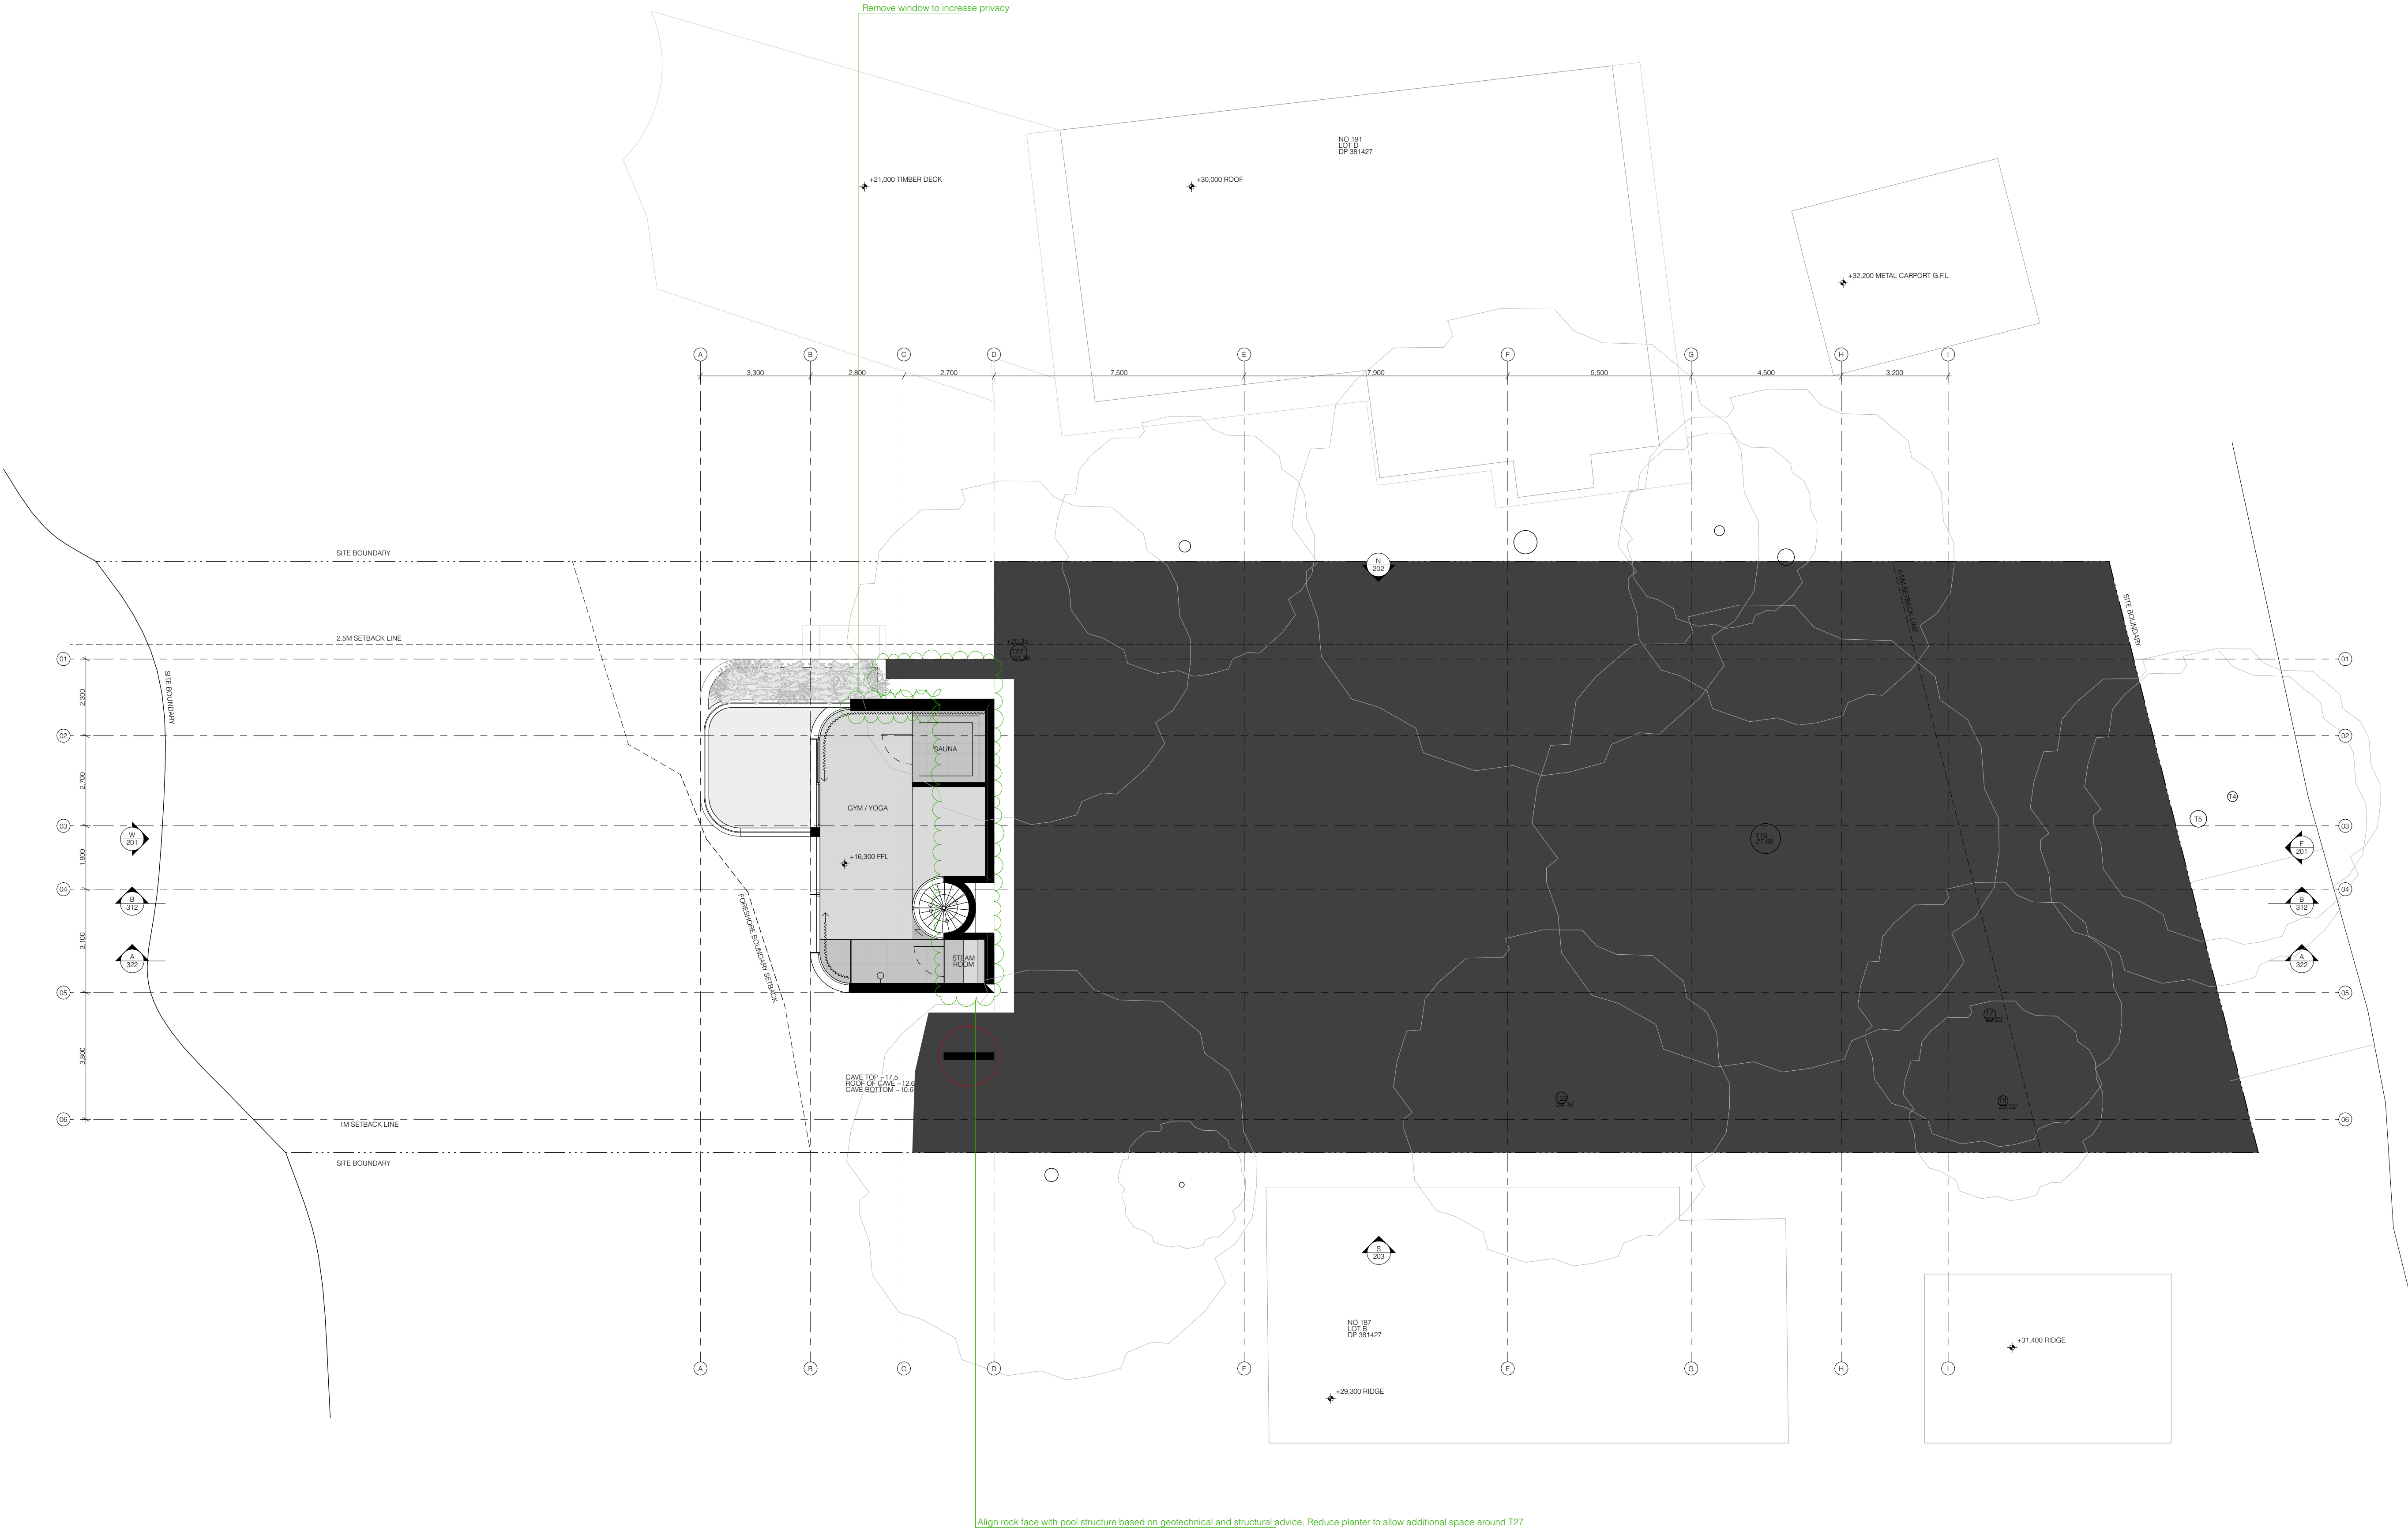

- Notes
- All dimensions and levels are to be checked on site prior to the commencement of work.
 - This drawing is not to be scaled.
 - Use only figured dimensions.

Drawing Author
Silvester Fuller Pty Ltd
Silvester Fuller Pty Ltd
12 Little Riley Street
Surry Hills NSW 2010 Australia
Penny Fuller NSW ARB 7889
Jad Silvester NSW ARB 8027

T +61 (0)2 9360 1122
mail@silvesterfuller.com
www.silvesterfuller.com
ABN 31 127 430 719
© Silvester Fuller 2023

Client
Jamie Durie & Ameke Jane
189 Riverview Road
Avalon Beach NSW 2107

Date	Scale	Sheet Size
03.07.2023	1:100 1:200	A1 A3

Project Name
Riverview Road

Drawing Name
Plan
L-04 Gym

Drawing Number	Revision
178 A DD 186	A

In accepting and utilizing this document the recipient agrees that Silvester Fuller Pty. Ltd. ACN 127 430 719, retain all common law, statutory law and other rights including copyright and intellectual property rights. The recipient agrees not to use this document for any purpose other than its intended use; to waive all claims against Silvester Fuller resulting from unauthorised changes; or to reuse the document on other projects without the prior written consent of Silvester Fuller. Under no circumstances shall transfer of this document be deemed a sale. Silvester Fuller makes no warranties of fitness for any purpose. The Builder/ Contractor shall verify job dimensions prior to any work commencing. Use figured dimensions only. Do not scale drawings.

Rev	Date	Revision	Chk.
A	16/8/2023	For Approval	RF



Notes

- 1 All dimensions and levels are to be checked on site prior to the commencement of work.
- 2 This drawing is not to be scaled.
- 3 Use only figured dimensions.

Drawing Author
Silvester Fuller Pty Ltd
Silvester Fuller Pty Ltd
12 Little Riley Street
Surry Hills NSW 2010 Australia
T +61 (0)2 9360 1122
mail@silvesterfuller.com
www.silvesterfuller.com

Penny Fuller NSW ARB 7889 ABN 31 127 430 719
Jad Silvester NSW ARB 8027 © Silvester Fuller 2023

Client

Jamie Durie & Ameka Jane
189 Riverview Road
Avalon Beach NSW 2107

Date	Scale	Sheet Size
03.07.2023	1:100	A1
	1:200	A3

Project Name
Riverview Road

Drawing Name

Plan

L-05 Guest


A circular symbol with a cross inside, representing a north arrow. The vertical line of the cross is slightly longer than the horizontal one, and the circle is slightly tilted to the right.

Drawing Number	Revision
178 A DD 187	A

Notes
In accepting and utilising this document the recipient agrees that Silvester Fuller Pty. Ltd. ACN 127 430 719, retain all common law, statutory law and other rights including copyright and intellectual property rights. The recipient agrees not to use this document for any purpose other than its intended use; to waive all claims against Silvester Fuller resulting from unauthorised changes; or to reuse the document on other projects without the prior written consent of Silvester Fuller. Under no circumstances shall transfer of this document be deemed a sale. Silvester Fuller makes no warranties of fitness for any purpose. The Builder/ Contractor shall verify job dimensions prior to any work commencing. Use figured dimensions only. Do not scale drawings.

For Approval

Rev	Date	Revision	Chk.
A	16/8/2023	For Approval	RF

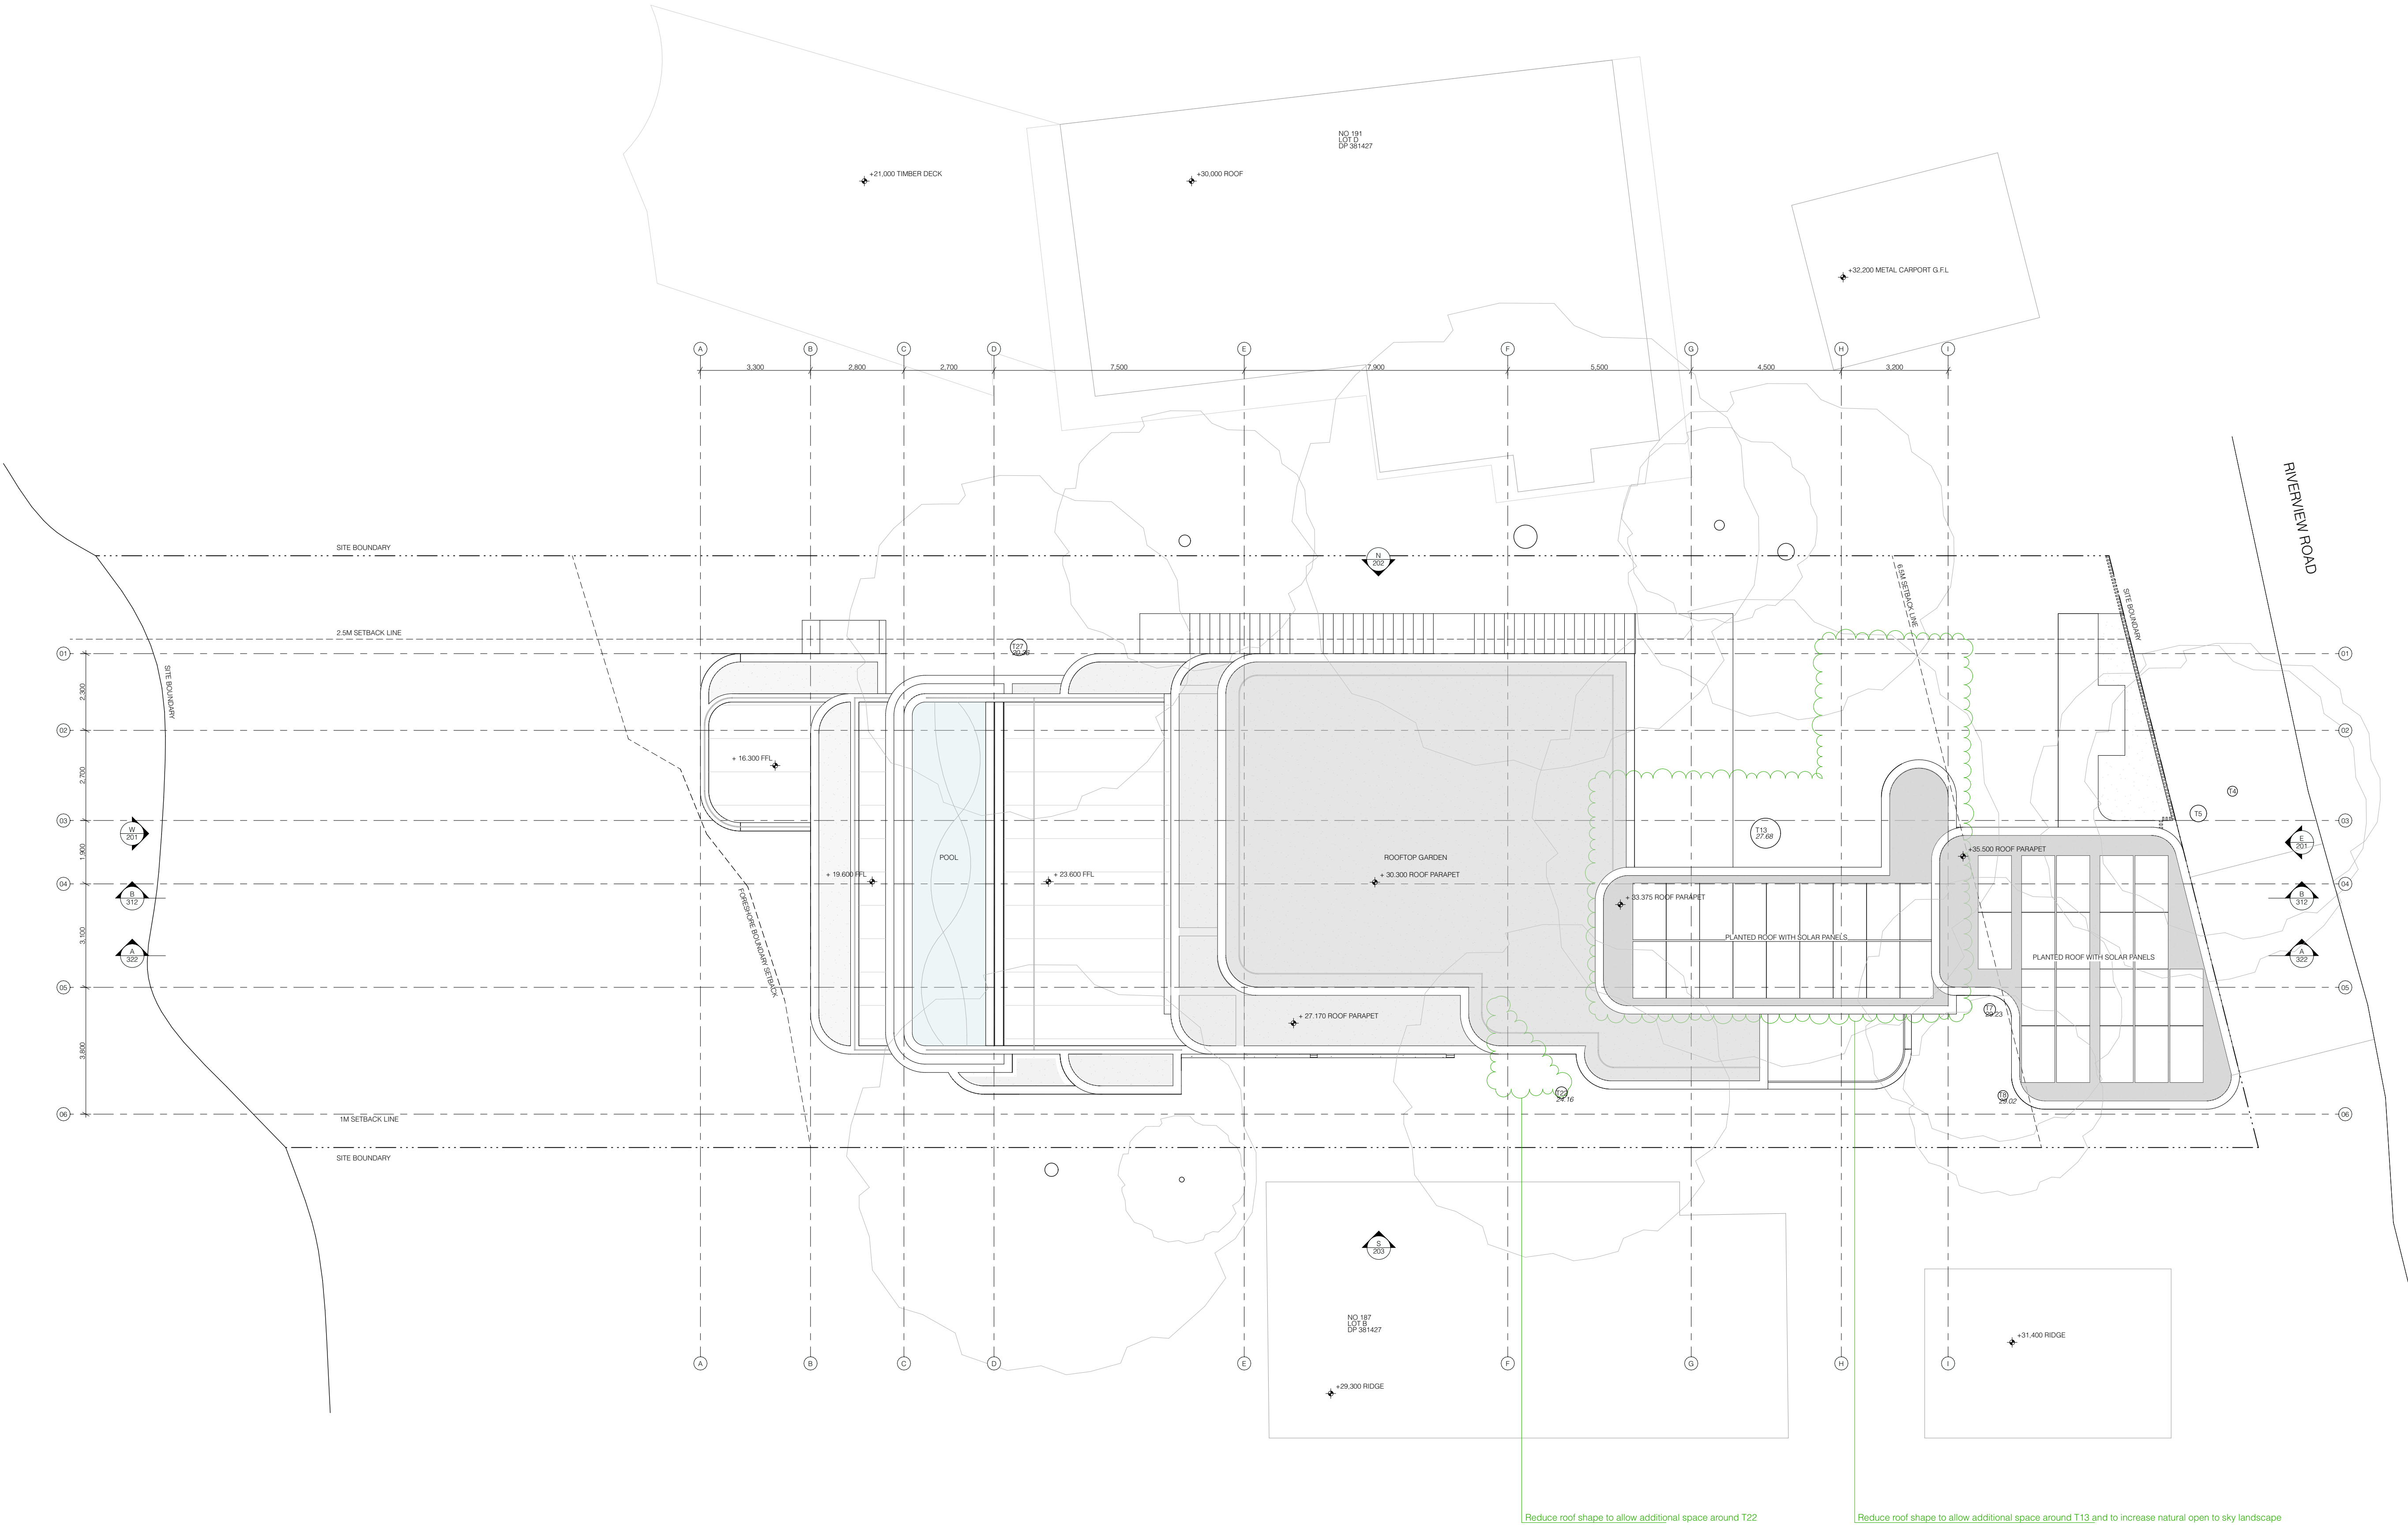

- Notes
- 1 All dimensions and levels are to be checked on site prior to the commencement of work.
 - 2 This drawing is not to be scaled.
 - 3 Use only figured dimensions.

Drawing Author
Silvester Fuller Pty Ltd
Silvester Fuller Pty Ltd
12 Little Riley Street
Surry Hills NSW 2010 Australia
Penny Fuller NSW ARB 7889
Jad Silvester NSW ARB 8027

T +61 (0)2 9360 1122
mail@silvesterfuller.com
www.silvesterfuller.com
ABN 31 127 430 719
© Silvester Fuller 2023

Client
Jamie Durie & Ameke Jane
189 Riverview Road
Avalon Beach NSW 2107

Date	Scale	Sheet Size
03.07.2023	1:100 1:200	A1 A3


Project Name
Riverview Road

Drawing Name
**Plan
Roof**

Drawing Number
178 A DD 188

Revision
A

Rev	Date	Revision	Chk.
A	16/8/2023	For Approval	RF

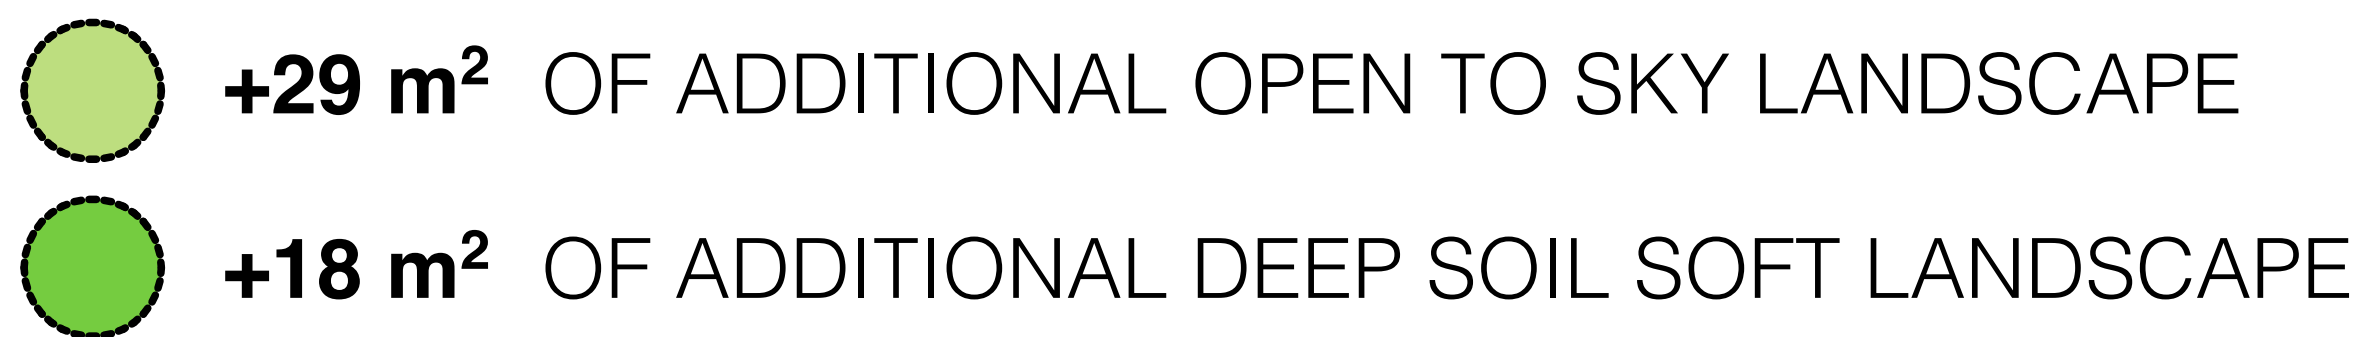

Notes

- 1 All dimensions and levels are to be checked on site prior to the commencement of work.
- 2 This drawing is not to be scaled.
- 3 Use only figured dimensions.

Drawing Author

Silvester Fuller Pty Ltd
Silvester Fuller Pty Ltd
12 Little Riley Street
Surry Hills NSW 2010 Australia

T +61 (0)2 9360 1122
mail@silvesterfuller.com
www.silvesterfuller.com

Penny Fuller NSW ARB 7889
Jad Silvester NSW ARB 8027

ABN 31 127 430 719
© Silvester Fuller 2023

Client

Jamie Durie & Ameka Jane
189 Riverview Road
Avalon Beach NSW 2107

Date	Scale	Sheet Size
03.07.2023	1:100	A1
	1:200	A3

Project Name
Riverview Road

Drawing Name _____

Plan

Add Landscape





Drawing Number	Revision
178 A DD 189	A

Notes

In accepting and utilising this document the recipient agrees that Silvester Fuller Pty. Ltd. ACN 127 430 719, retain all common law, statutory law and other rights including copyright and intellectual property rights. The recipient agrees not to use this document for any purpose other than its intended use; to waive all claims against Silvester Fuller resulting from unauthorised changes; or to reuse this document on other projects without the prior written consent of Silvester Fuller. Under no circumstances shall transfer of this document be deemed a sale. Silvester Fuller makes no warranties of fitness for any purpose. The Builder/ Contractor shall verify job dimensions prior to any work commencing. Use figured dimensions only. Do not scale drawings.

For Approval

Rev	Date	Revision	Chk.
A	16/8/2023	For Approval	RF

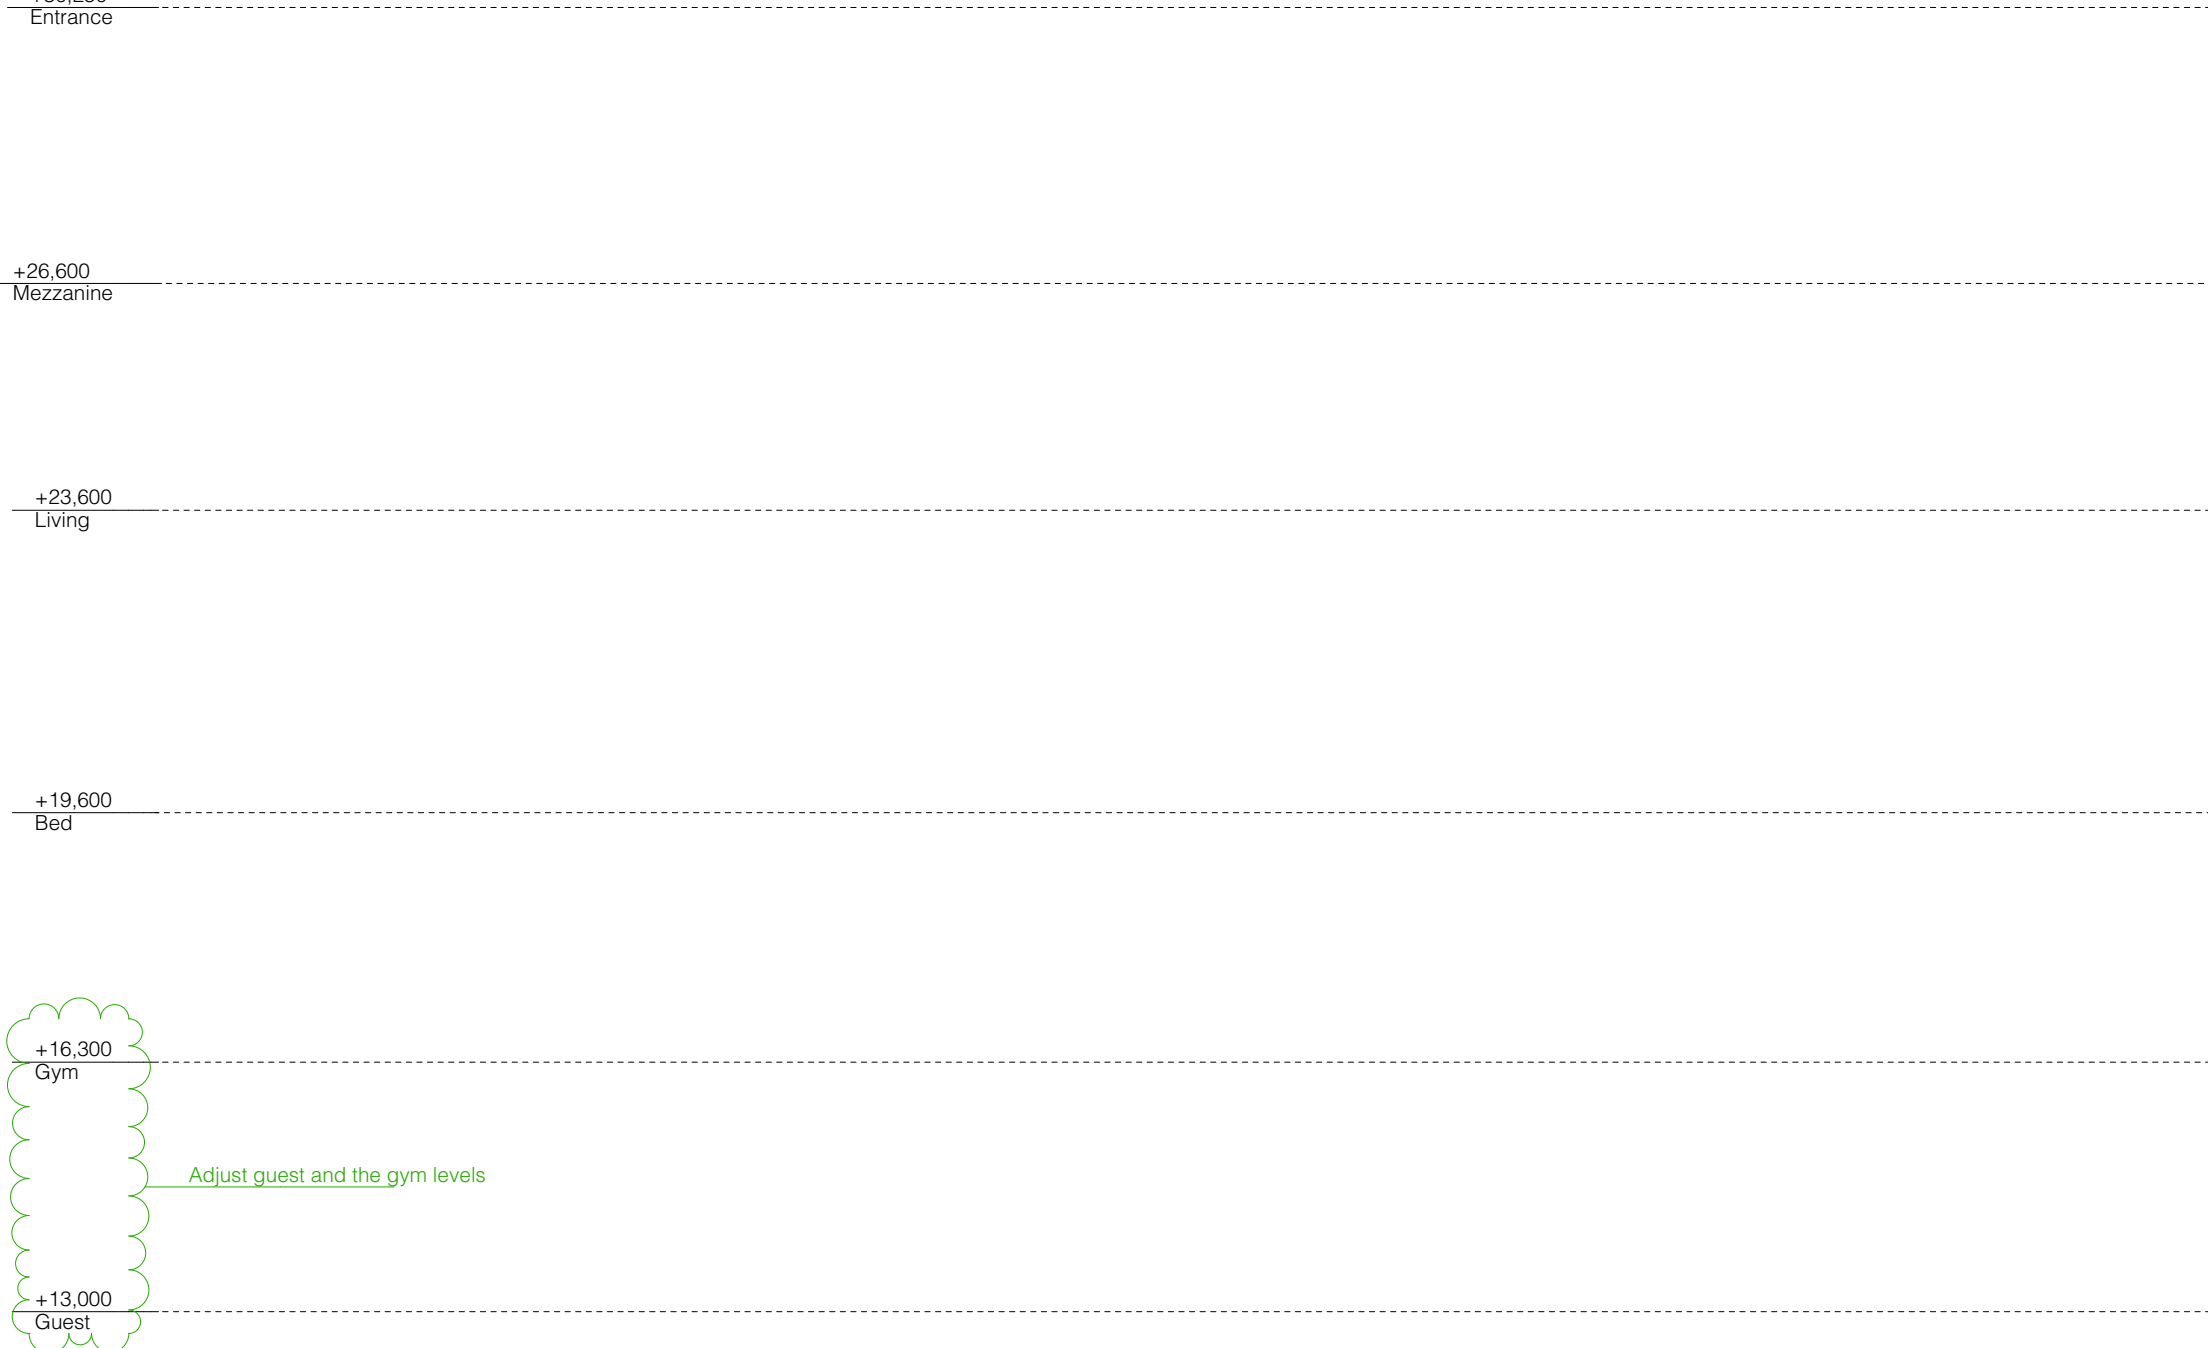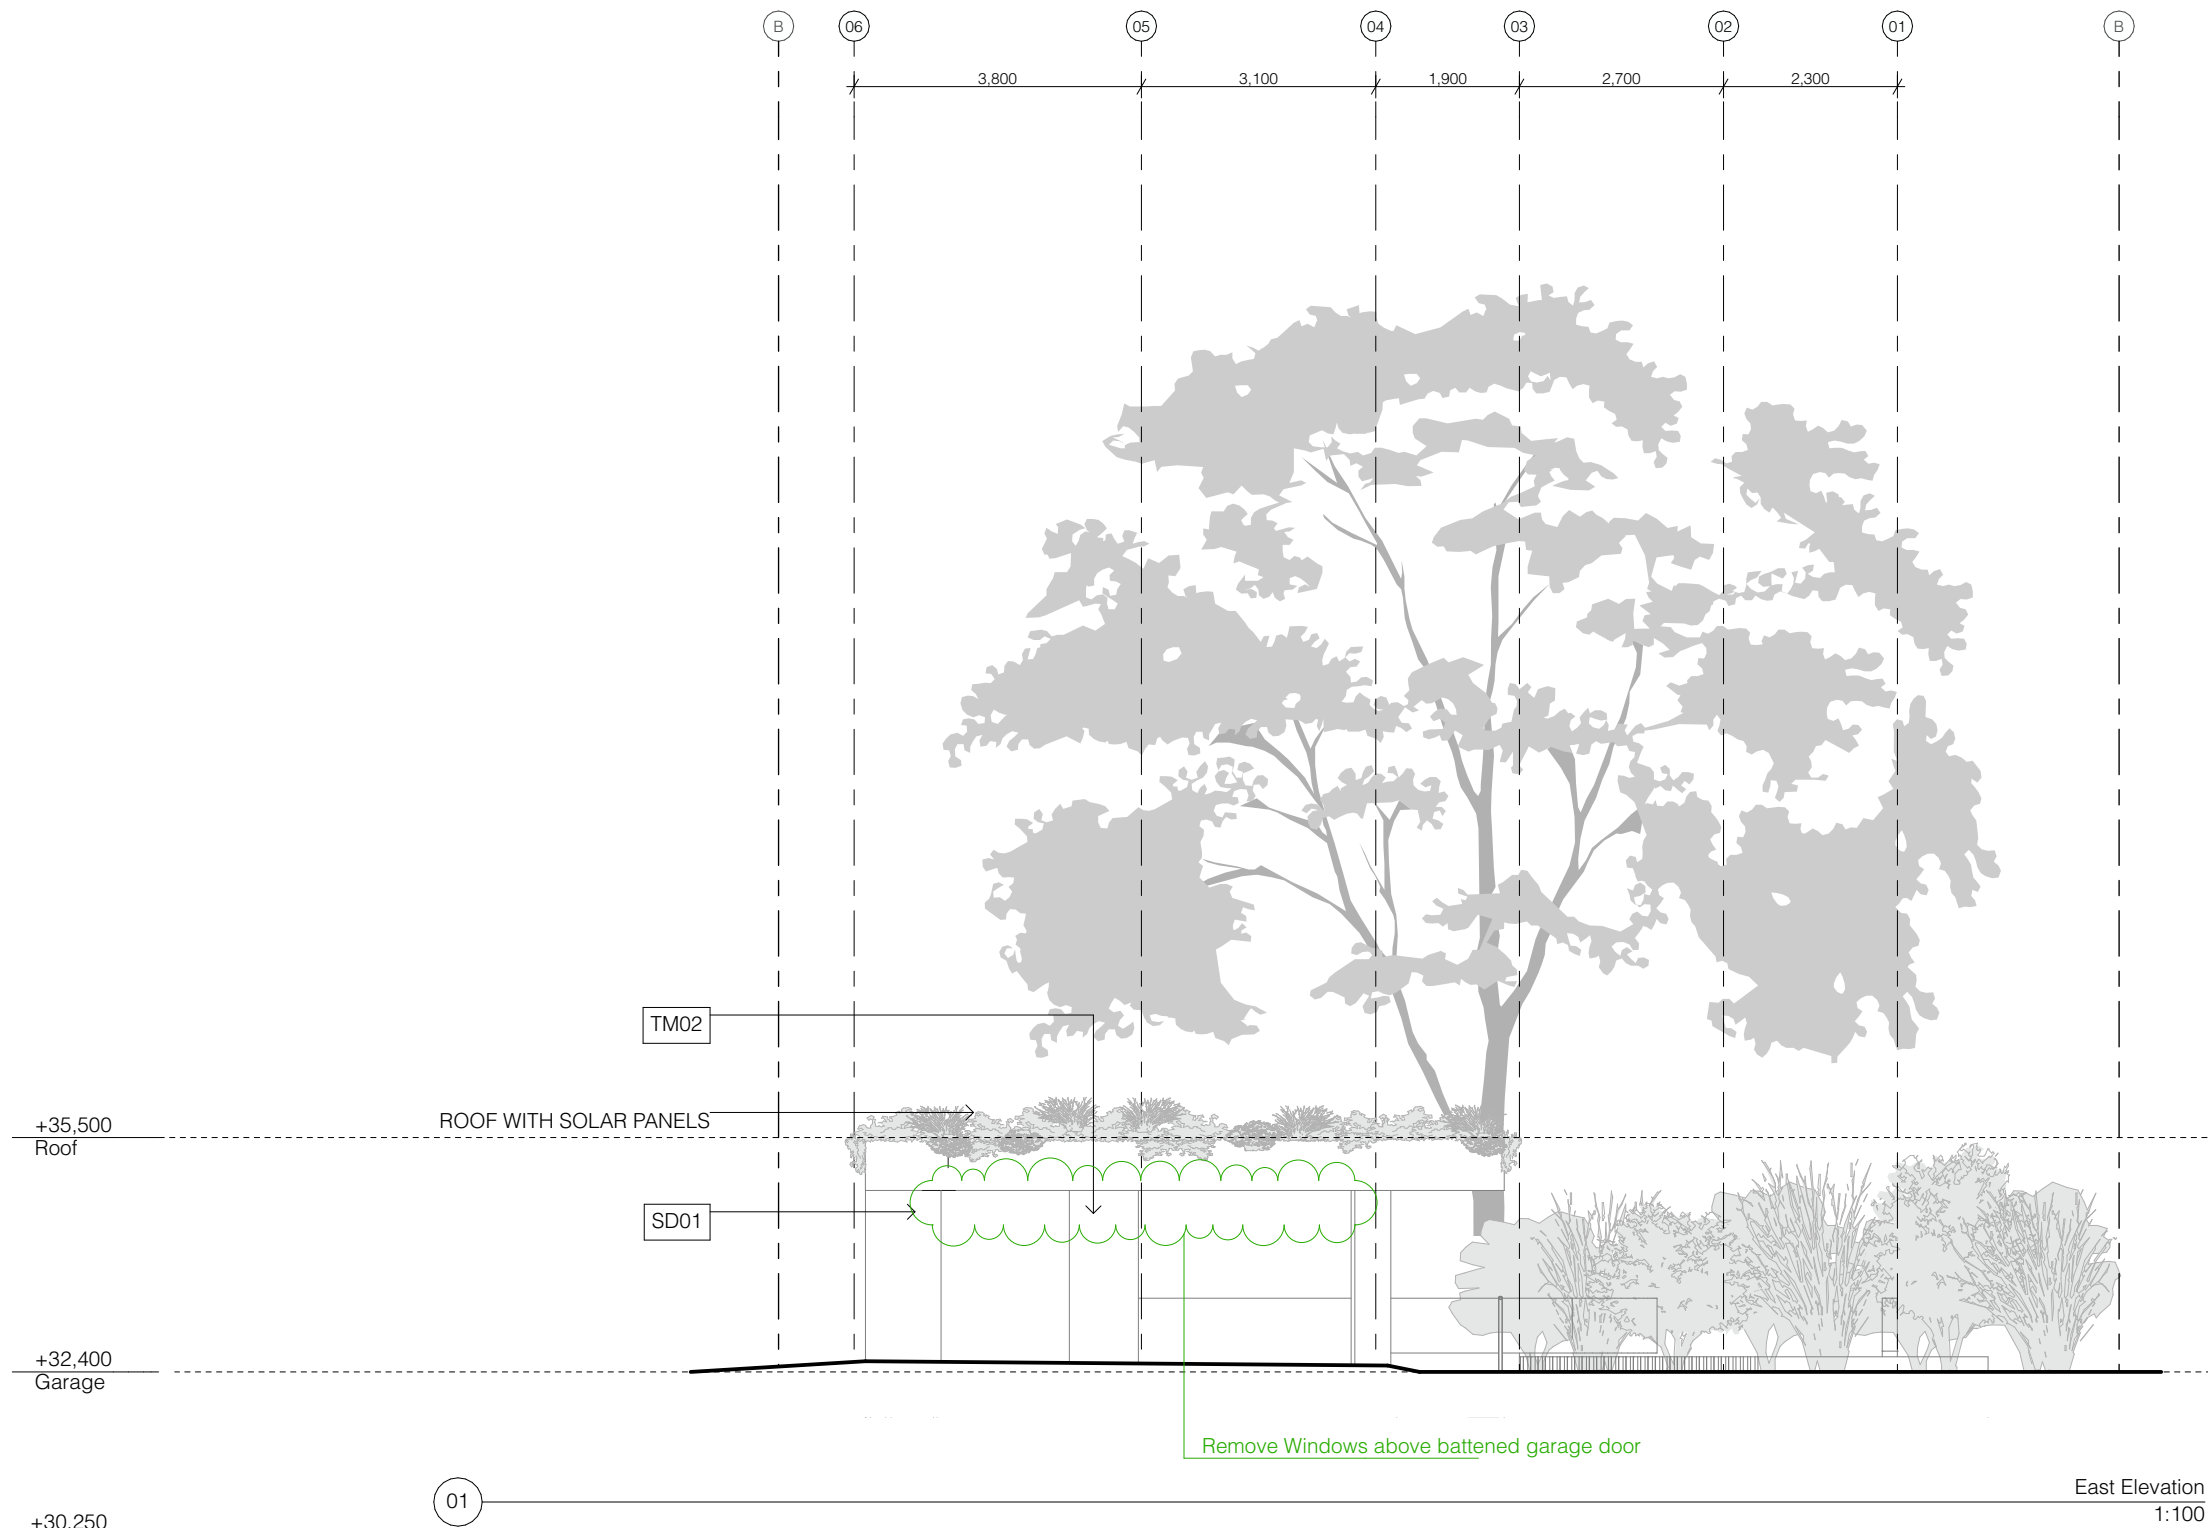

MATERIALS AND FINISHES



- Notes
- 1 All dimensions and levels are to be checked on site prior to the commencement of work.
 - 2 This drawing is not to be scaled.
 - 3 Use only figured dimensions.

Drawing Author
Silvester Fuller Pty Ltd
Silvester Fuller Pty Ltd
12 Little Riley Street
Surry Hills NSW 2010 Australia
Penny Fuller NSW ARB 7889
Jad Silvester NSW ARB 8027

T +61 (0)2 9360 1122
mail@silvesterfuller.com
www.silvesterfuller.com
ABN 31 127 430 719
© Silvester Fuller 2023

Client
Jamie Durie & Ameka Jane
189 Riverview Road
Avalon Beach NSW 2107

Date	Scale	Sheet Size
03.07.2023	1:100 1:200	A1 A3

Project Name
Riverview Road

Drawing Name
**Elevation
East and West**

Drawing Number
178 A DD 221


Revision
A

Notes

In accepting and utilising this document the recipient agrees that Silvester Fuller Pty. Ltd. ACN 127 430 719, retain all common law, statutory law and other rights including copyright and intellectual property rights. The recipient agrees not to use this document for any purpose other than its intended use; to waive all claims against Silvester Fuller resulting from unauthorised changes; or to reuse this document on other projects without the prior written consent of Silvester Fuller. Under no circumstances shall transfer of this document be deemed a sale. Silvester Fuller makes no warranties of fitness for any purpose. The Builder/ Contractor shall verify job dimensions prior to any work commencing. Use figured dimensions only. Do not scale drawings.

For Approval

Rev	Date	Revision	Chk.
A	16/8/2023	For Approval	RF

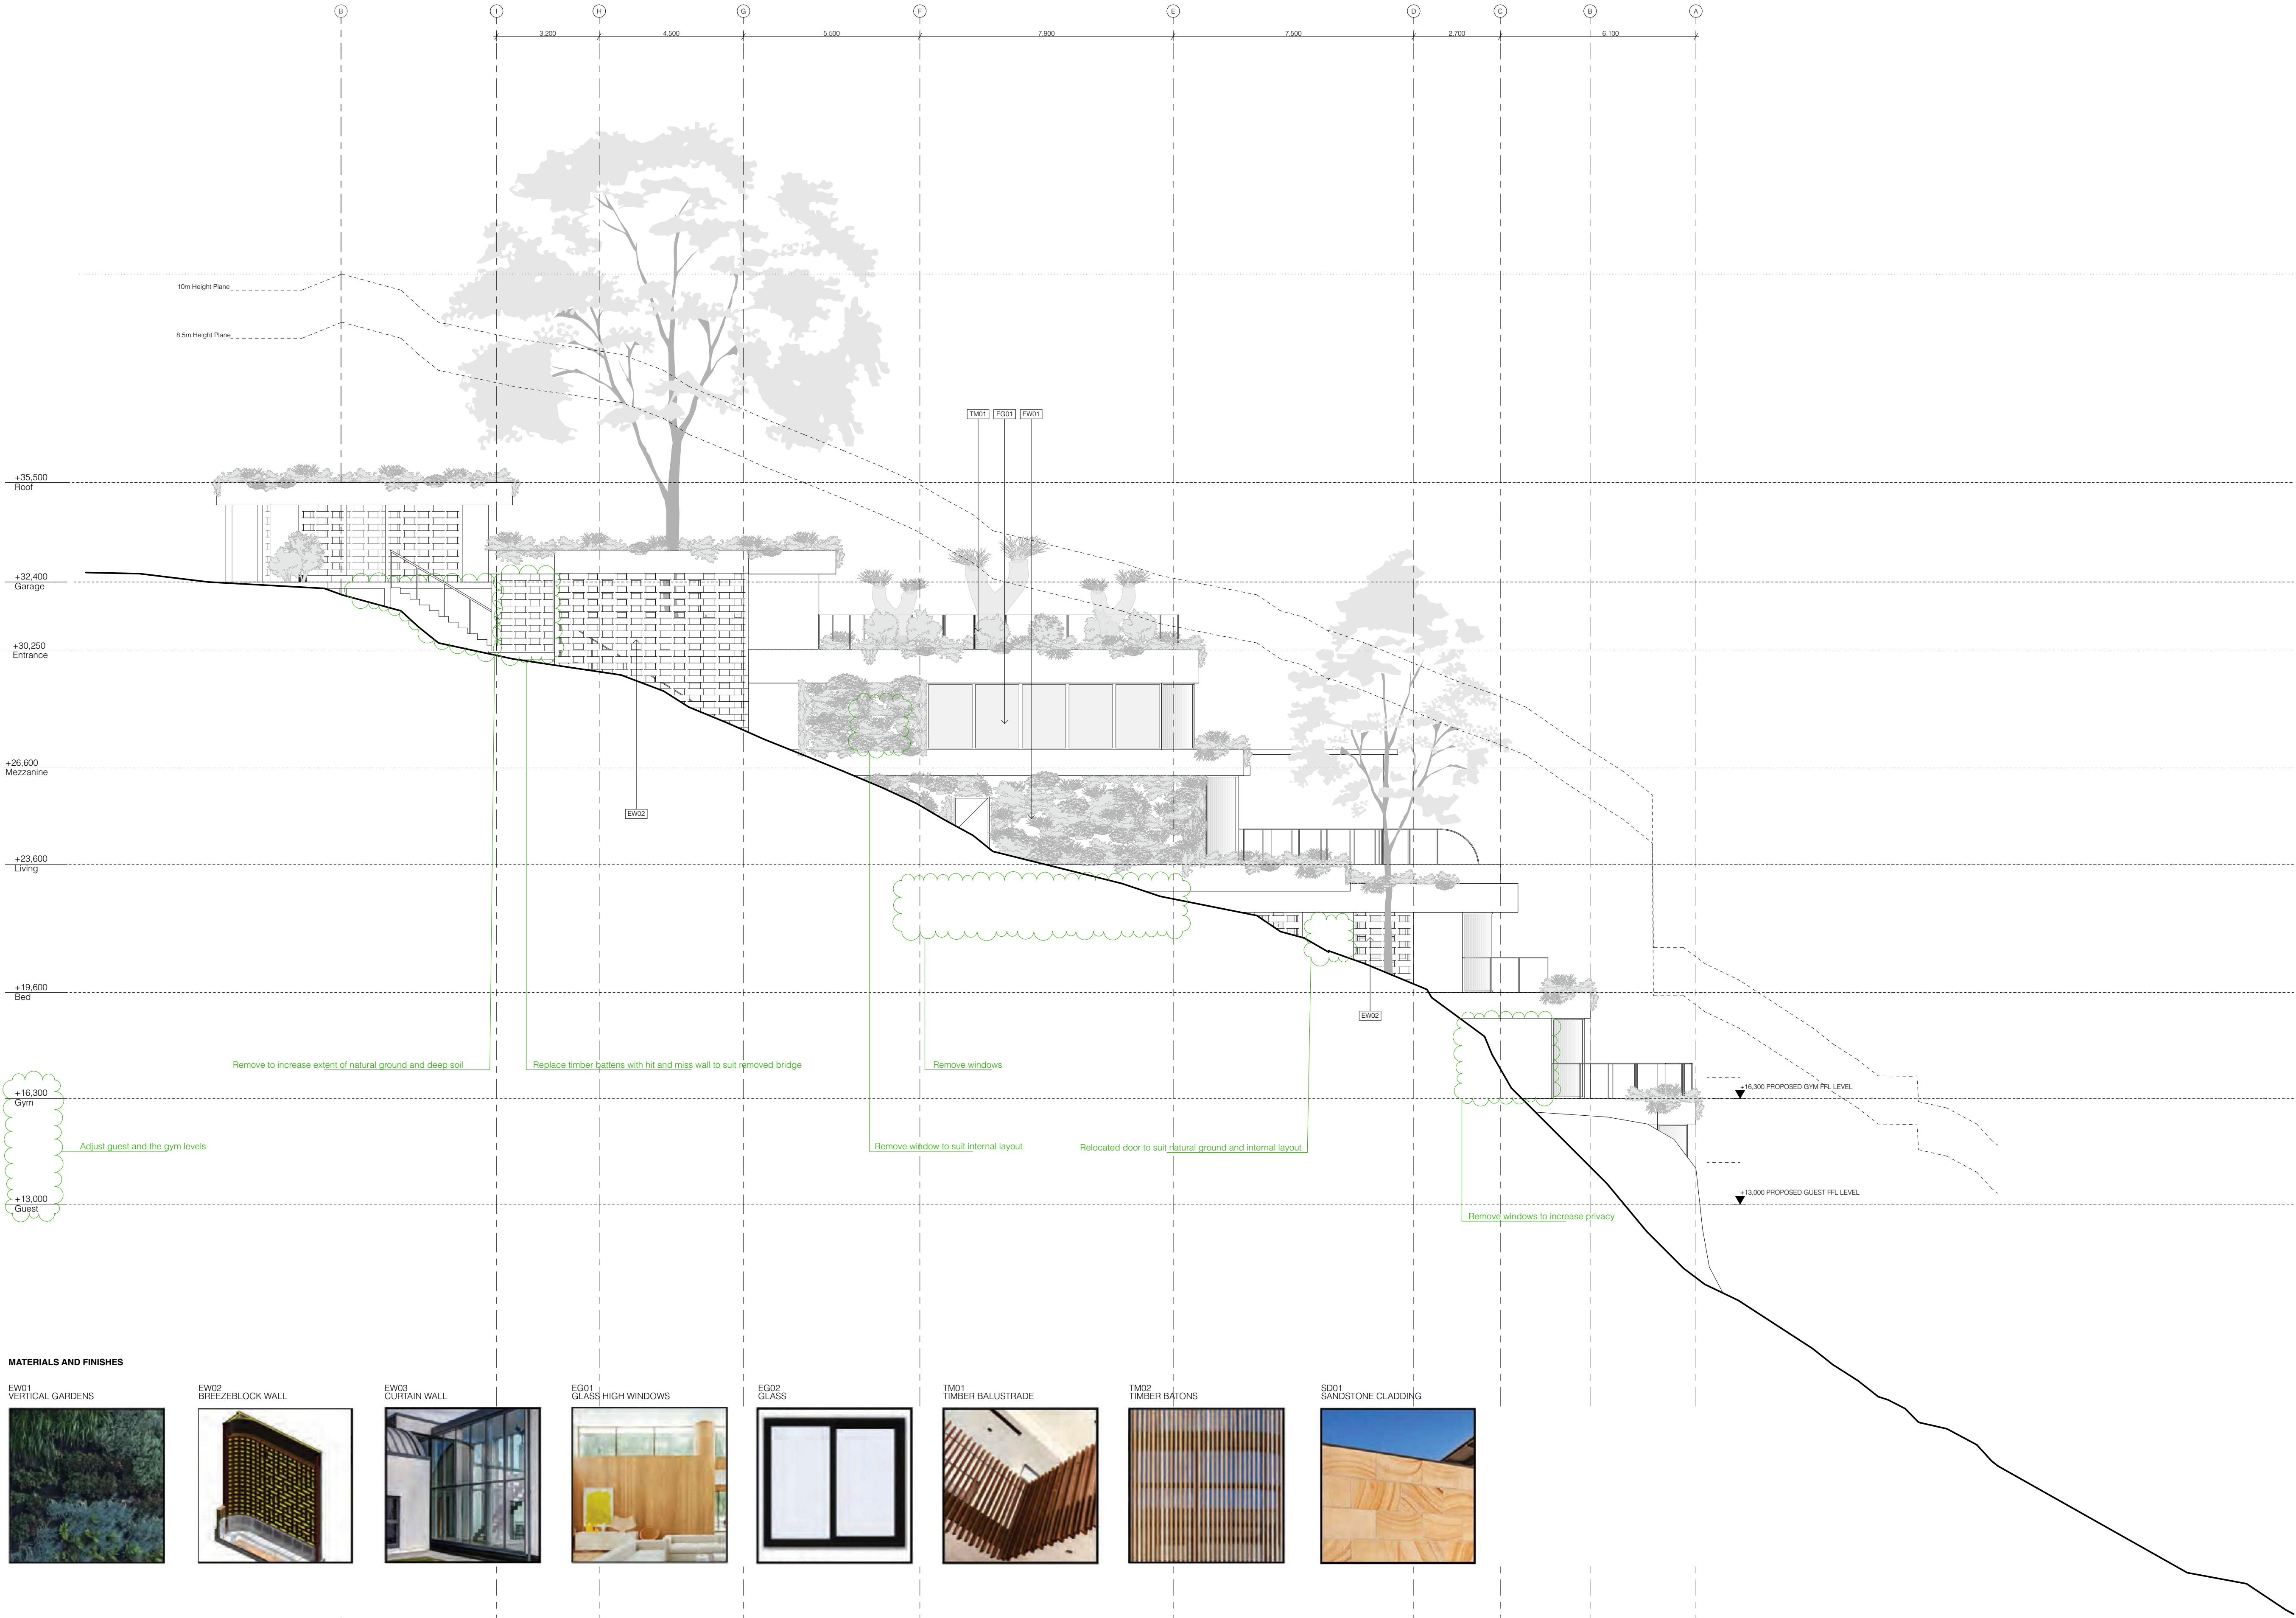

- Notes
- All dimensions and levels are to be checked on site prior to the commencement of work.
 - This drawing is not to be scaled.
 - Use only figured dimensions.

Drawing Author
Silvester Fuller Pty Ltd
Silvester Fuller Pty Ltd
12 Little Riley Street
Surry Hills NSW 2010 Australia
Penny Fuller NSW ARB 7889
Jad Silvester NSW ARB 8027
ABN 31 127 430 719
© Silvester Fuller 2023

Client
Jamie Durie & Ameka Jane
189 Riverview Road
Avalon Beach NSW 2107

Date 03.07.2023 Scale 1:100 1:200 Sheet Size A1 A3

Project Name
Riverview Road

Drawing Name
Elevation North

Drawing Number
178 A DD 222


Revision
A

Notes

In accepting and utilising this document the recipient agrees that Silvester Fuller Pty. Ltd. ACN 127 430 719, retain all common law, statutory law and other rights including copyright and intellectual property rights. The recipient agrees not to use this document for any purpose other than its intended use; to waive all claims against Silvester Fuller resulting from unauthorised changes; or to reuse the document on other projects without the prior written consent of Silvester Fuller. Under no circumstances shall transfer of this document be deemed a sale. Silvester Fuller makes no warranties of fitness for any purpose. The Builder/ Contractor shall verify job dimensions prior to any work commencing. Use figured dimensions only. Do not scale drawings.

For Approval

Rev	Date	Revision	Chk.
A	16/8/2023	For Approval	RF

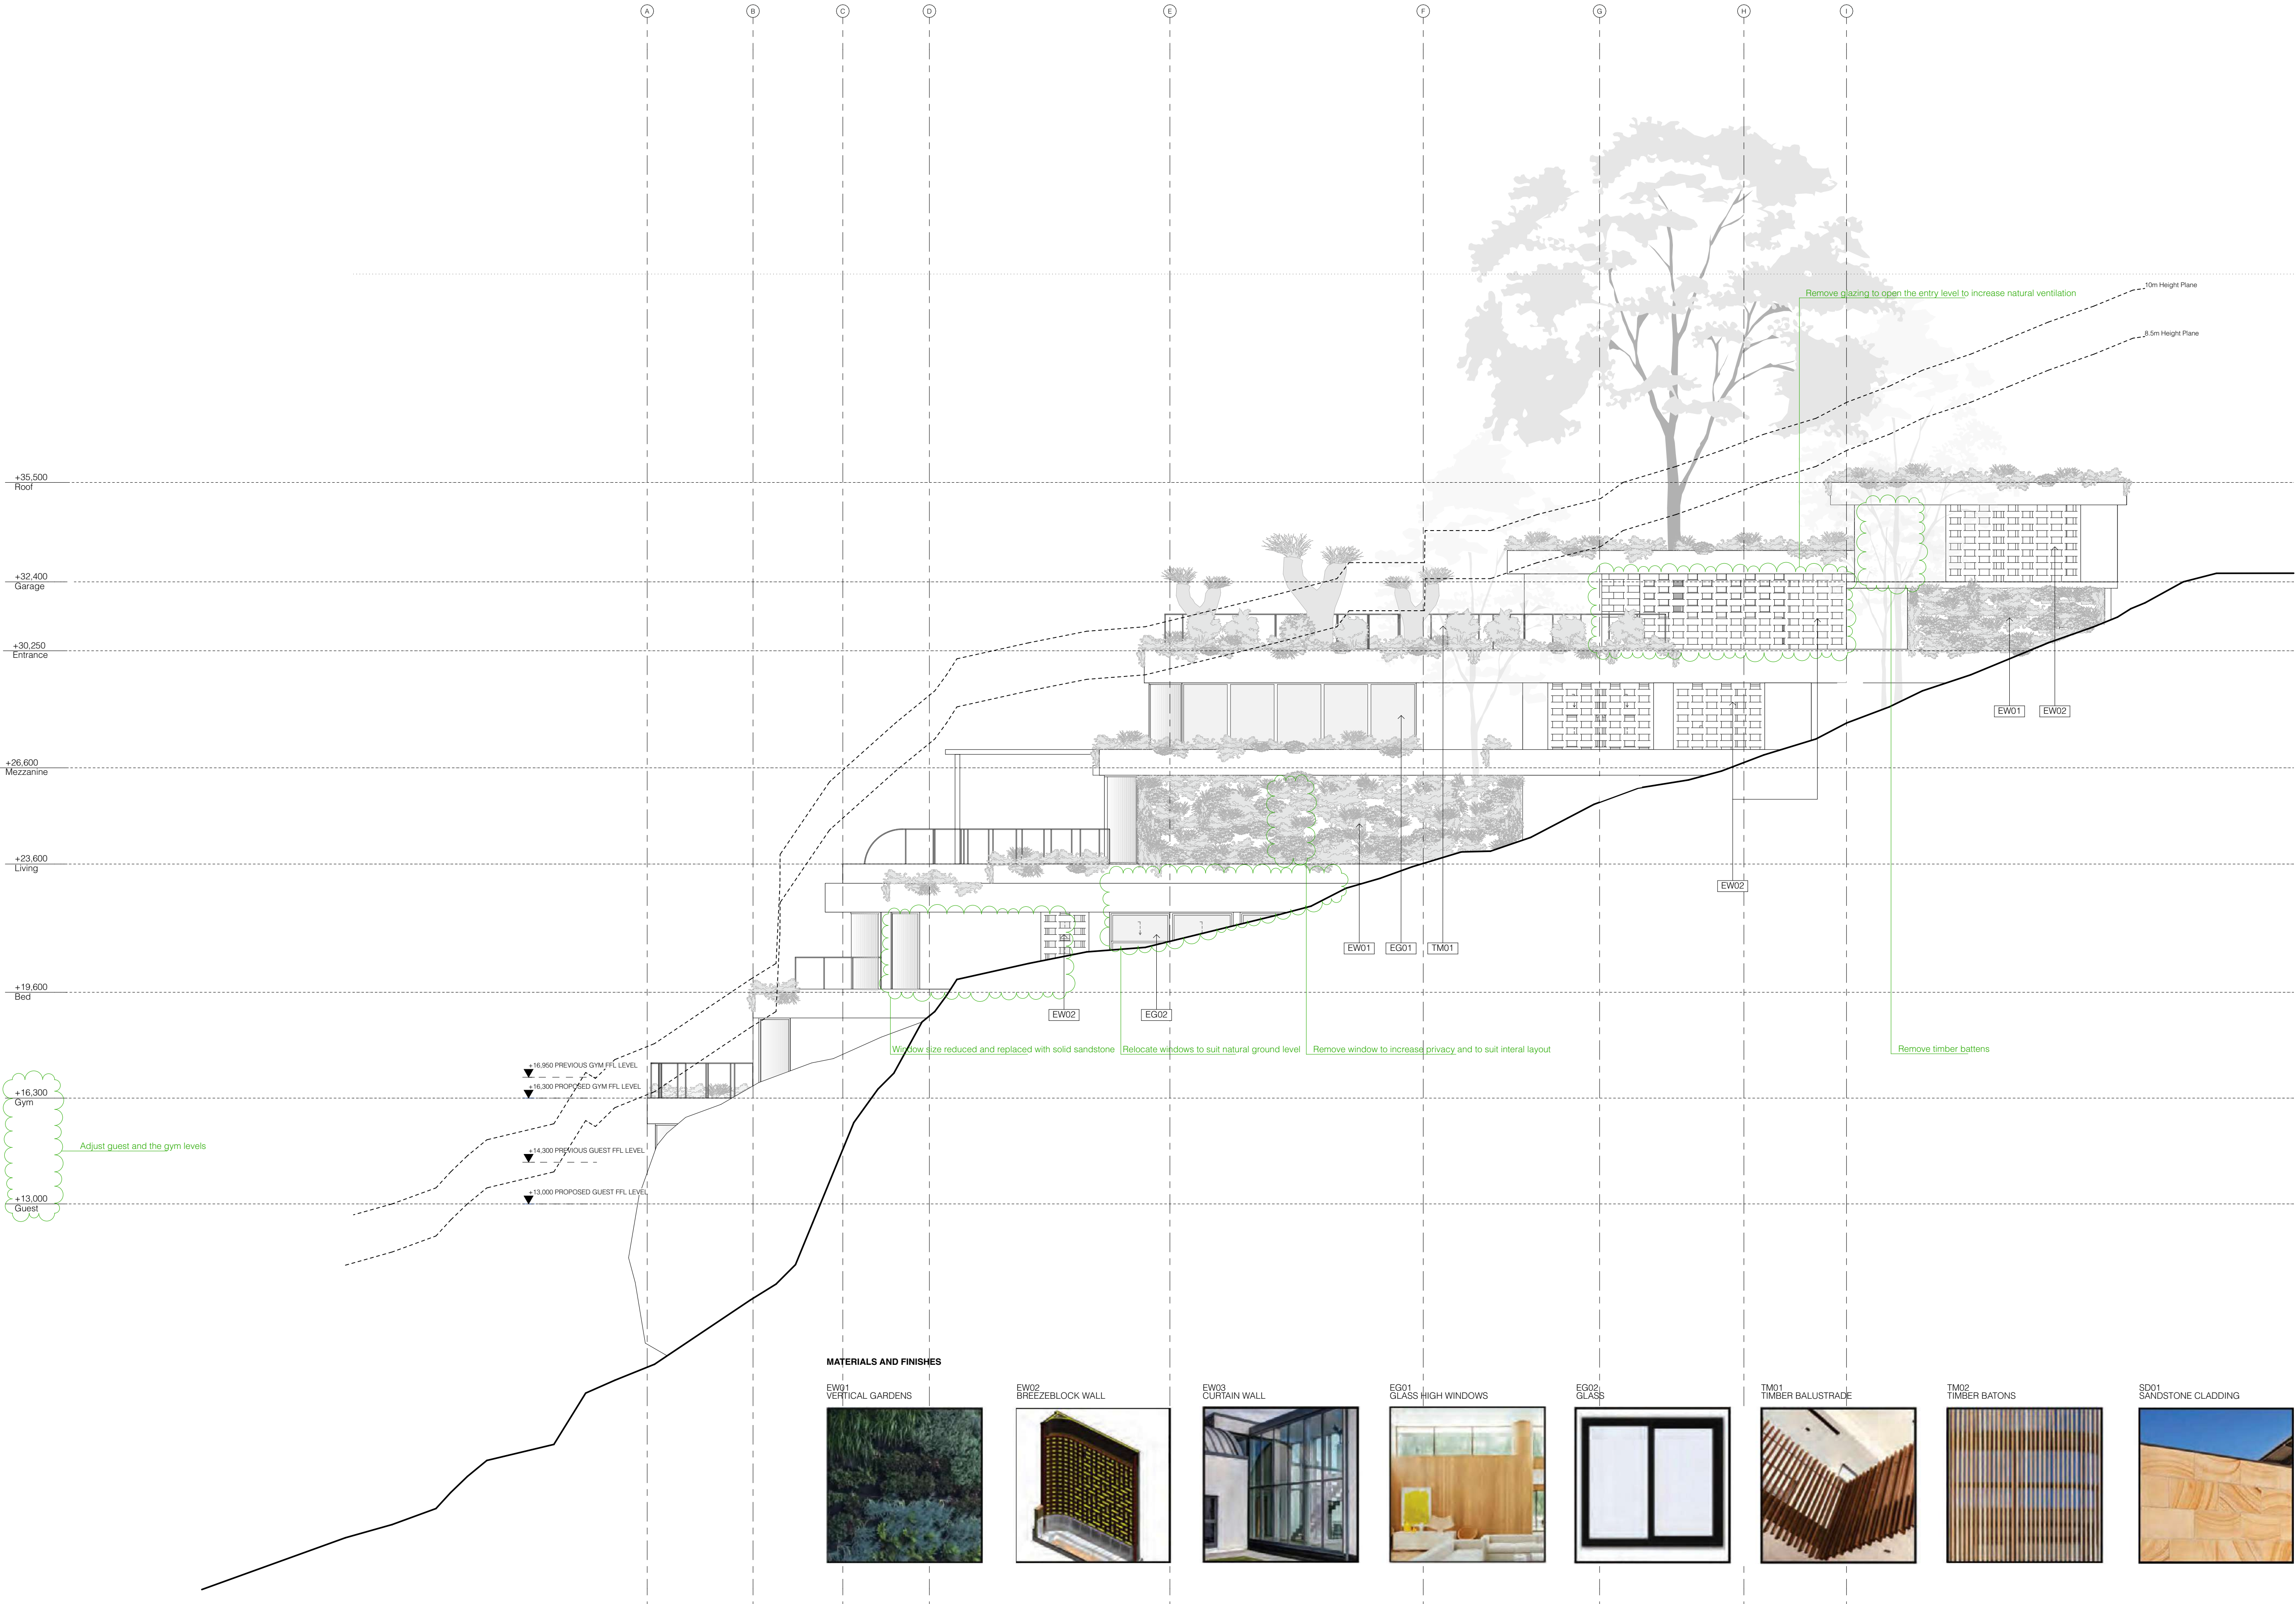

- Notes
- 1 All dimensions and levels are to be checked on site prior to the commencement of work.
 - 2 This drawing is not to be scaled.
 - 3 Use only figured dimensions.

Drawing Author
Silvester Fuller Pty Ltd
Silvester Fuller Pty Ltd
12 Little Riley Street
Surry Hills NSW 2010 Australia
Penny Fuller NSW ARB 7889
Jad Silvester NSW ARB 8027
T +61 (0)2 9360 1122
mail@silvesterfuller.com
www.silvesterfuller.com
ABN 31 127 430 719
© Silvester Fuller 2023

Client
Jamie Durie & Ameka Jane
189 Riverview Road
Avalon Beach NSW 2107

Date
03.07.2023
Scale
1:100
1:200
Sheet Size
A1
A3

Project Name
Riverview Road

Drawing Name
**Elevation
South**


Drawing Number
178 A DD 223
Revision
A

Notes

In accepting and utilising this document the recipient agrees that Silvester Fuller Pty. Ltd. ACN 127 430 719, retain all common law, statutory law and other rights including copyright and intellectual property rights. The recipient agrees not to use this document for any purpose other than its intended use; or to waive all claims against Silvester Fuller resulting from unauthorised changes; or to reuse the document on other projects without the prior written consent of Silvester Fuller. Under no circumstances shall transfer of this document be deemed a sale. Silvester Fuller makes no warranties of fitness for any purpose. The Builder/ Contractor shall verify job dimensions prior to any work commencing. Use figured dimensions only. Do not scale drawings.

For Approval

Rev	Date	Revision	Chk.
A	16/8/2023	For Approval	RF

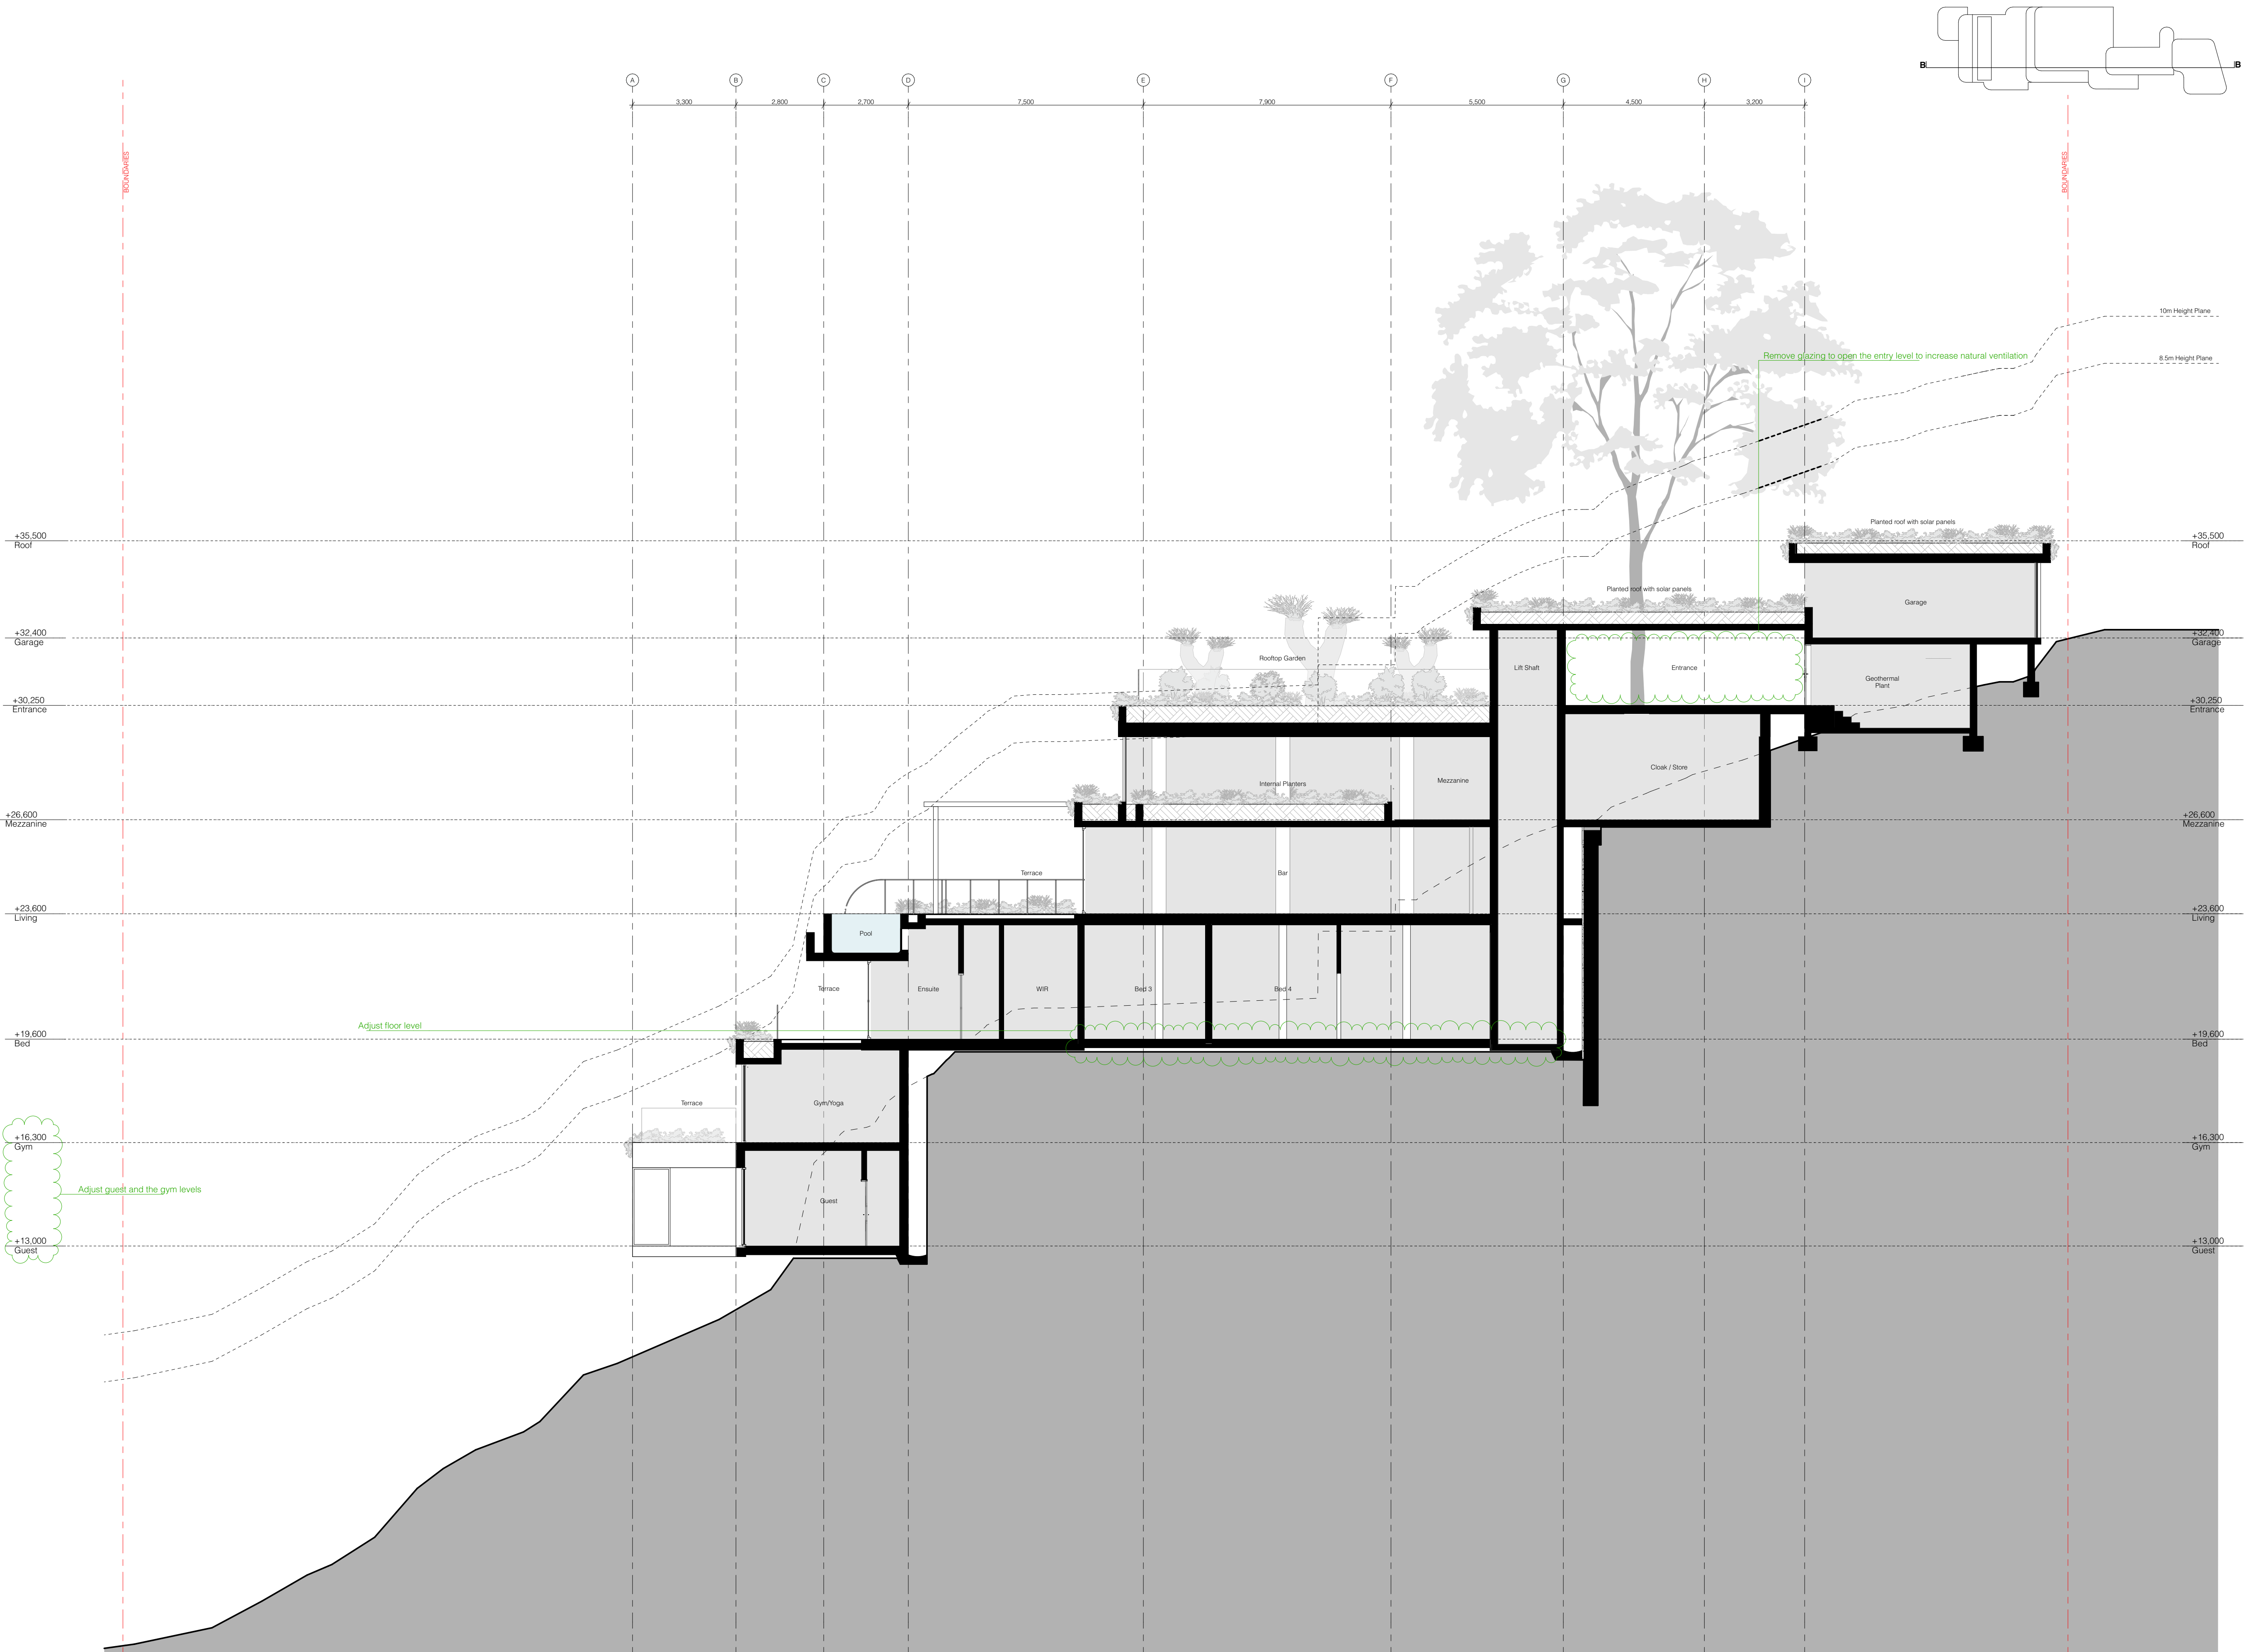

- Notes
- 1 All dimensions and levels are to be checked on site prior to the commencement of work.
 - 2 This drawing is not to be scaled.
 - 3 Use only figured dimensions.

Drawing Author
Silvester Fuller Pty Ltd
Silvester Fuller Pty Ltd
12 Little Riley Street
Surry Hills NSW 2010 Australia
Penny Fuller NSW ARB 7889
Jad Silvester NSW ARB 8027

T +61 (0)2 9360 1122
mail@silvesterfuller.com
www.silvesterfuller.com
ABN 31 127 430 719
© Silvester Fuller 2023

Client
Jamie Durie & Ameke Jane
189 Riverview Road
Avalon Beach NSW 2107

Date	Scale	Sheet Size
03.07.2023	1:100 1:200	A1 A3

Project Name
Riverview Road

Drawing Name

Section
A

Drawing Number
178 A DD 322


Revision
A

Notes

In accepting and utilising this document the recipient agrees that Silvester Fuller Pty. Ltd. ACN 127 430 719, retain all common law, statutory law and other rights including copyright and intellectual property rights. The recipient agrees not to use this document for any purpose other than its intended use; to waive all claims against Silvester Fuller resulting from unauthorised changes; or to reuse the document on other projects without the prior written consent of Silvester Fuller. Under no circumstances shall transfer of this document be deemed a sale. Silvester Fuller makes no warranties of fitness for any purpose. The Builder/ Contractor shall verify job dimensions prior to any work commencing. Use figured dimensions only. Do not scale drawings.

For Approval

Rev	Date	Revision	Chk.
A	16/8/2023	For Approval	RF

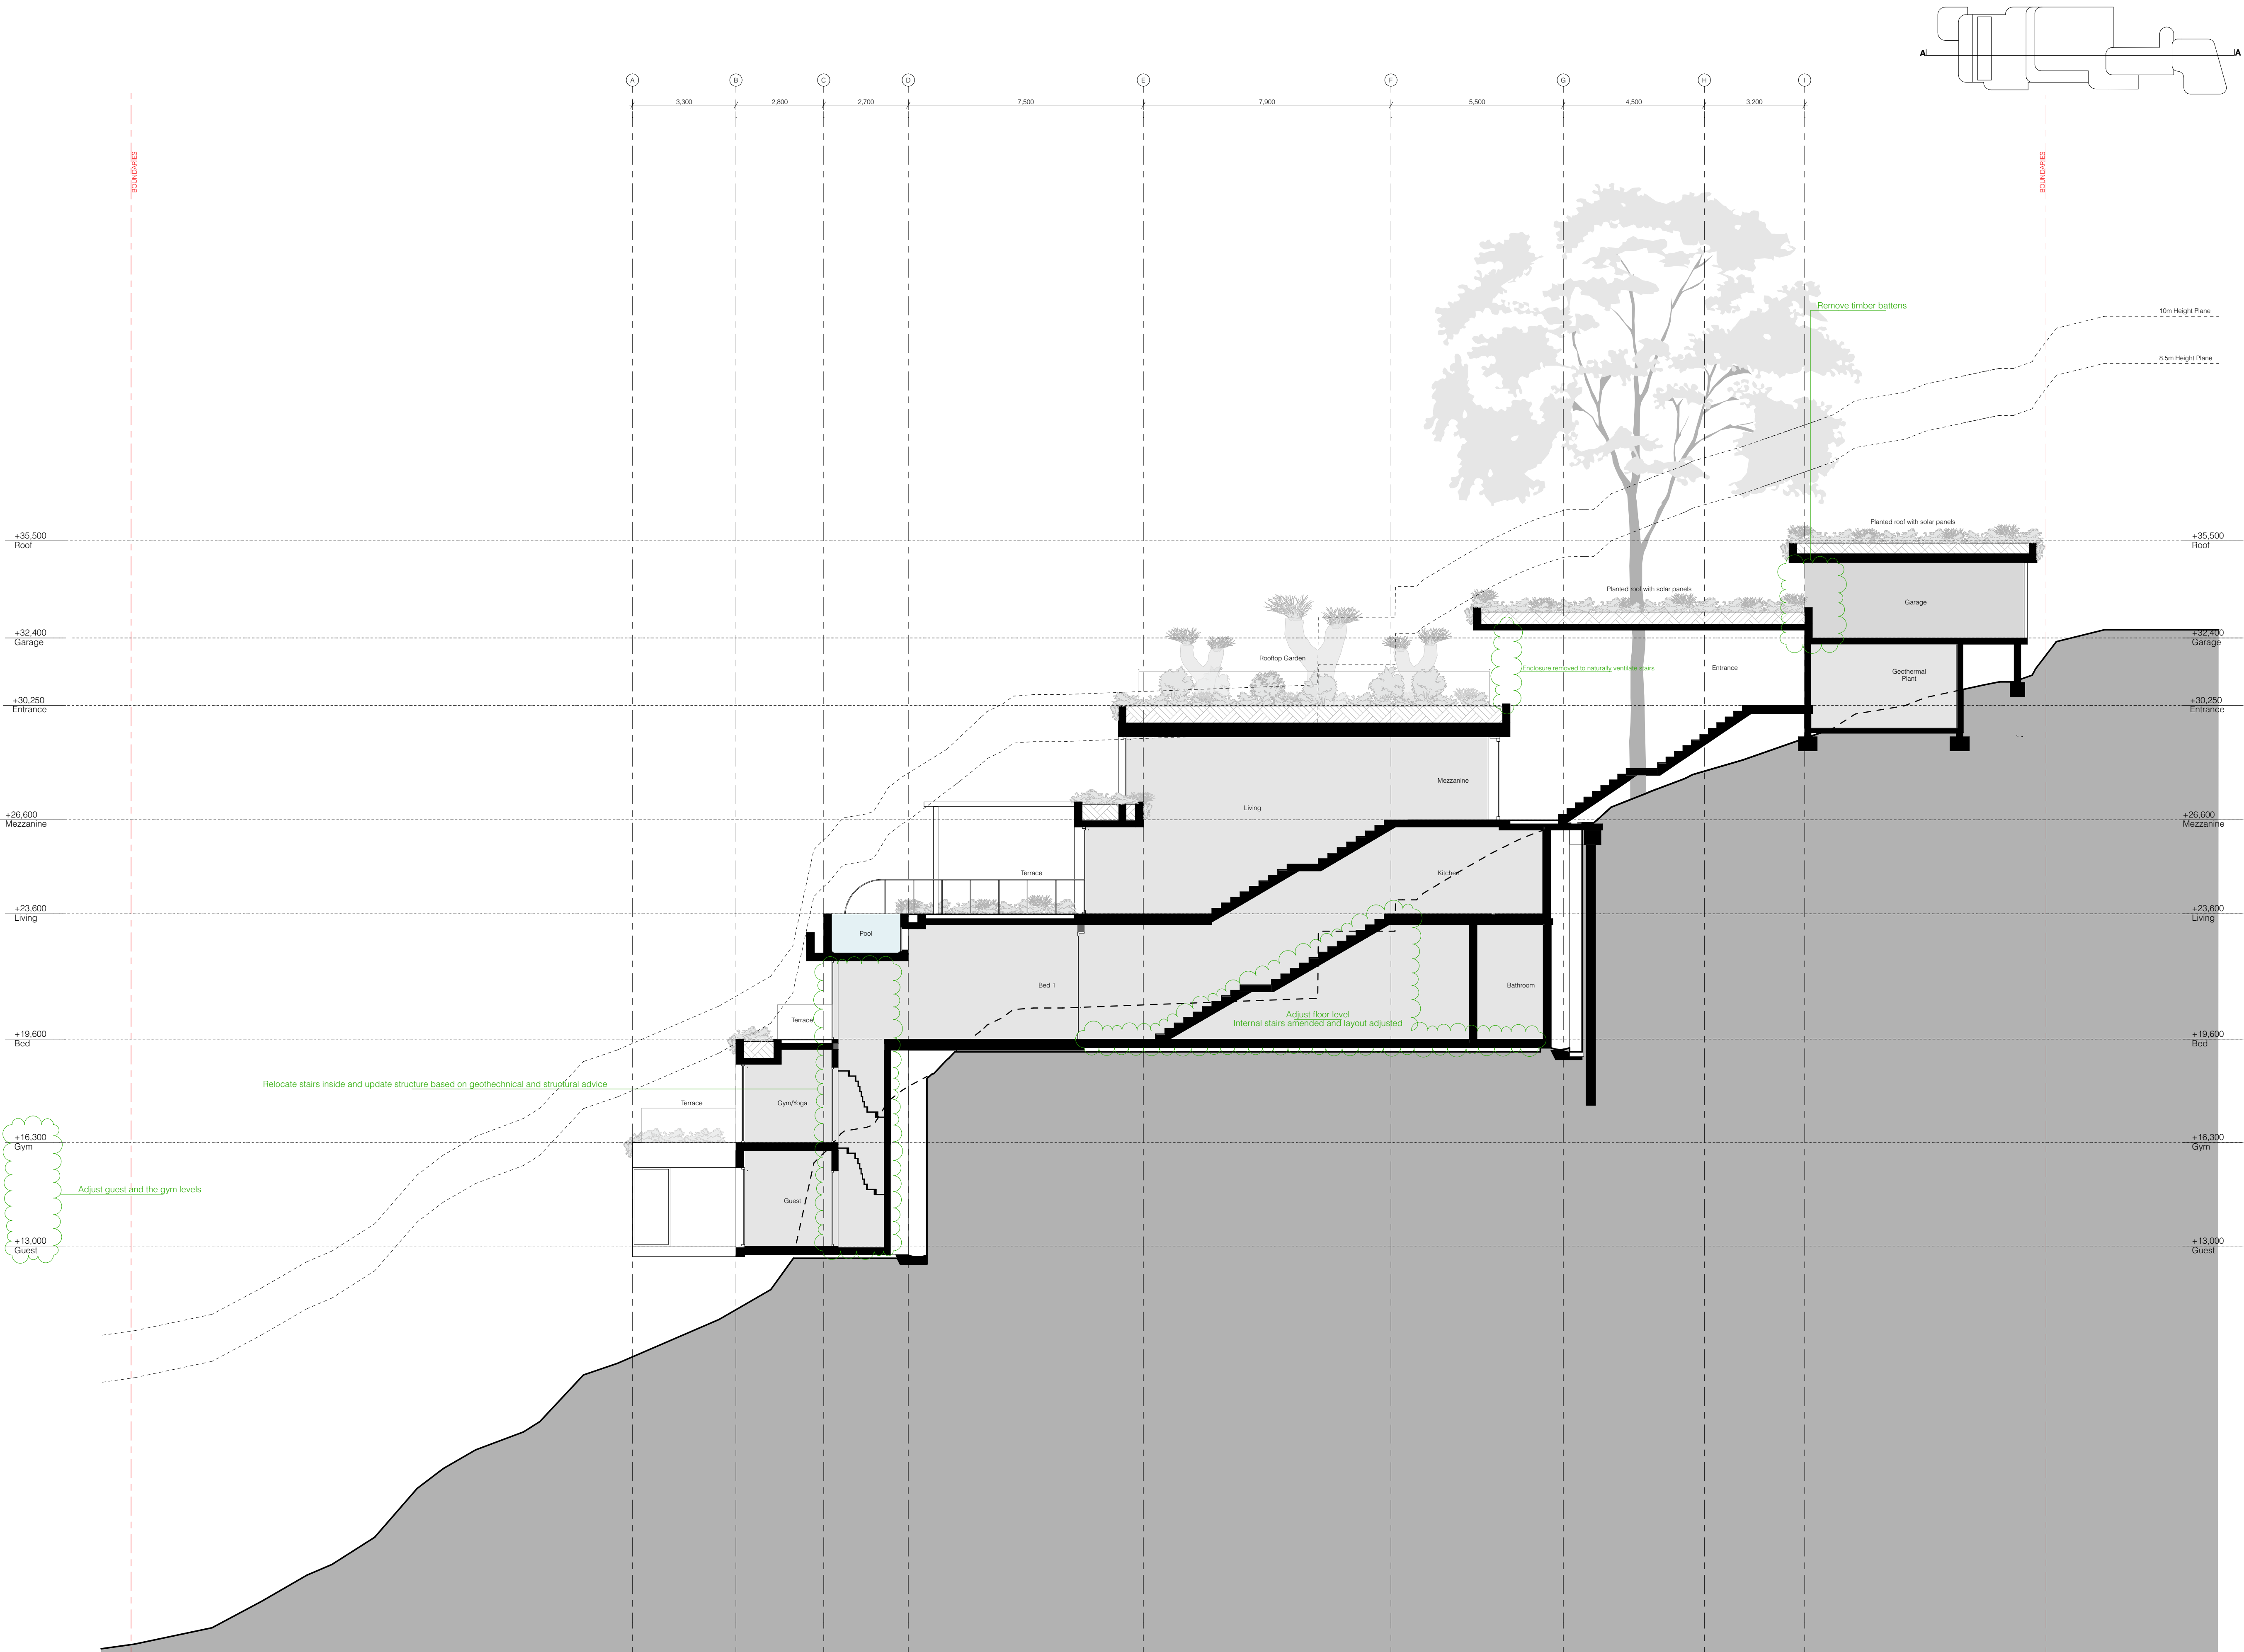

- Notes
- 1 All dimensions and levels are to be checked on site prior to the commencement of work.
 - 2 This drawing is not to be scaled.
 - 3 Use only figured dimensions.

Drawing Author
Silvester Fuller Pty Ltd
Silvester Fuller Pty Ltd
12 Little Riley Street
Surry Hills NSW 2010 Australia
Penny Fuller NSW ARB 7889
Jad Silvester NSW ARB 8027

T +61 (0)2 9360 1122
mail@silvesterfuller.com
www.silvesterfuller.com
ABN 31 127 430 719
© Silvester Fuller 2023

Client
Jamie Durie & Ameka Jane
189 Riverview Road
Avalon Beach NSW 2107

Date	Scale	Sheet Size
03.07.2023	1:100 1:200	A1 A3

Project Name
Riverview Road

Drawing Name

Section B