


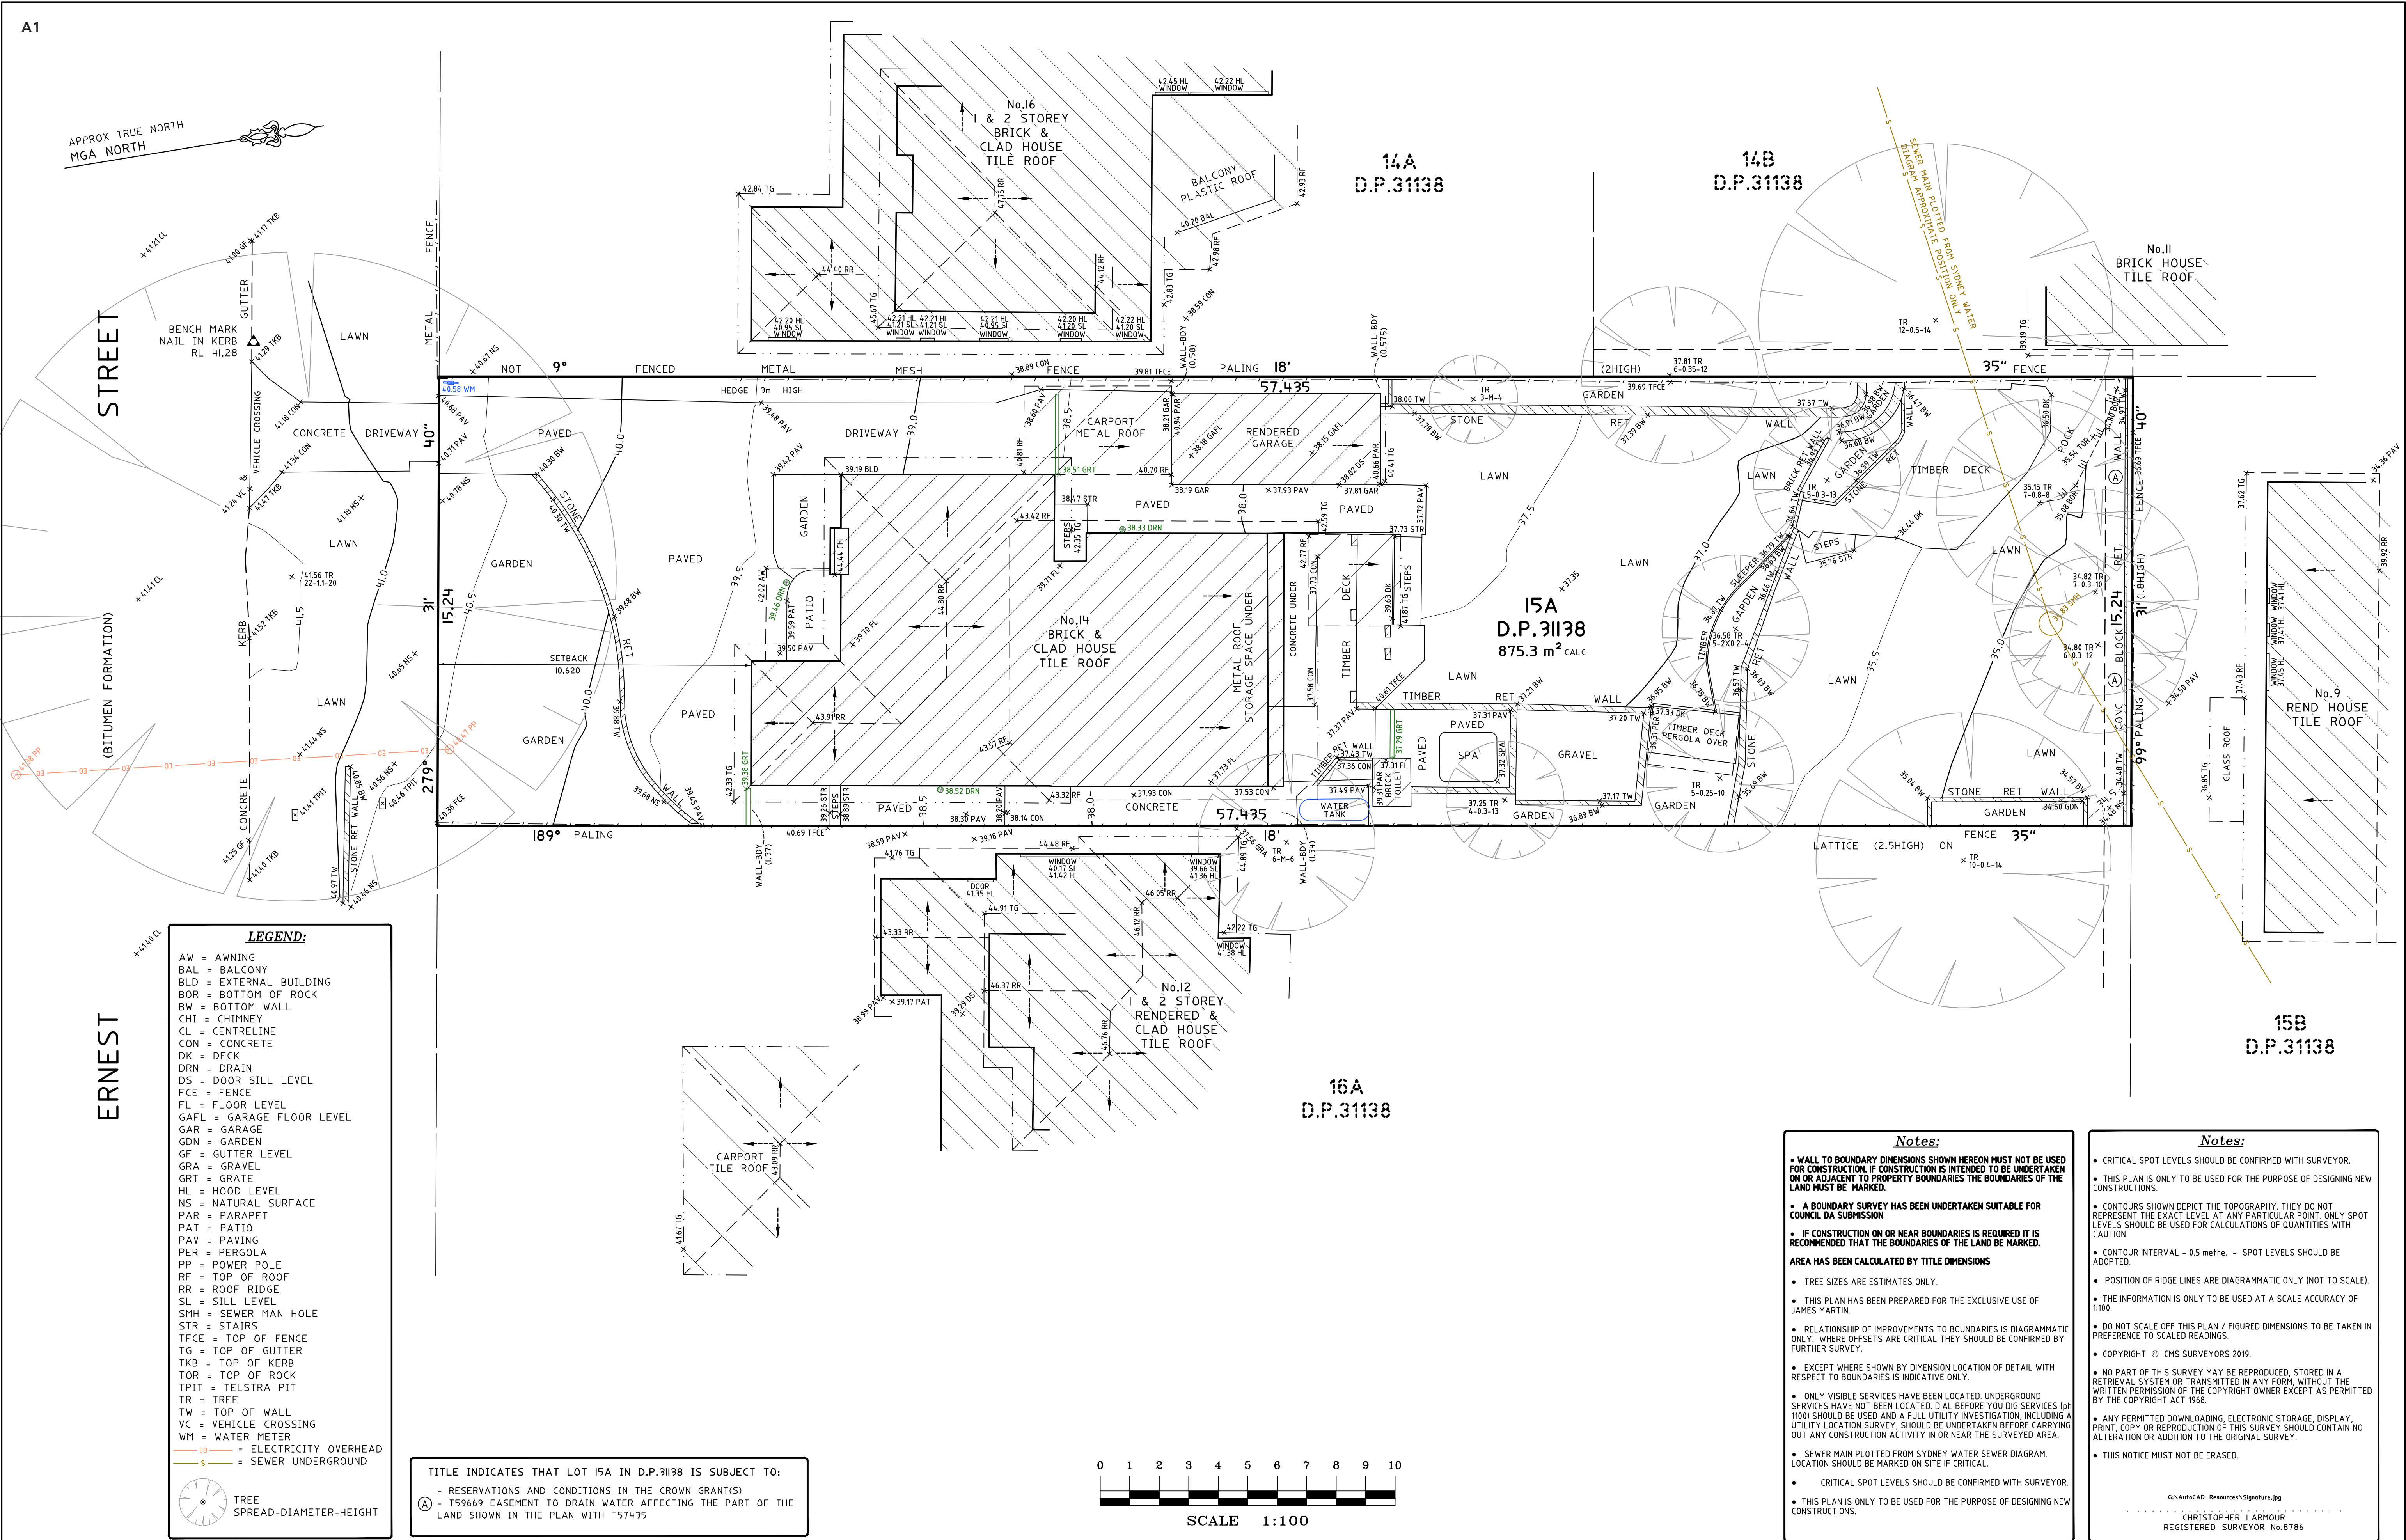

				HORIZONTAL DATUM:	VERTICAL DATUM:	CLIENT:	SURVEY PLAN	 C.M.S. Surveyors Pty Limited ACN: 096 240 201 PO Box 463 Dee Why NSW 2099 2/99A South Creek Road, Dee Why NSW 2099 Telephone: (02) 9971 4802 Facsimile: (02) 9971 4822 E-mail: info@cmssurveyors.com.au	<table><tr><td>SURVEYED BS</td><td>DRAWN GP</td><td>CHECKED BS</td><td>APPROVED CL</td></tr></table>	SURVEYED BS	DRAWN GP	CHECKED BS	APPROVED CL		
SURVEYED BS	DRAWN GP	CHECKED BS	APPROVED CL												
				CO-ORDINATE SYSTEM: ASSUMED	DATUM: AUSTRALIAN HEIGHT DATUM (AHD)	JAMES MARTIN,	SHOWING DETAIL & LEVELS		<table><tr><td>SURVEY INSTRUCTION</td><td>SCALE</td><td>DATE OF SURVEY</td></tr><tr><td>18989</td><td>1:100 @ A1 1:200 @ A3</td><td>3/12/19</td></tr></table>	SURVEY INSTRUCTION	SCALE	DATE OF SURVEY	18989	1:100 @ A1 1:200 @ A3	3/12/19
SURVEY INSTRUCTION	SCALE	DATE OF SURVEY													
18989	1:100 @ A1 1:200 @ A3	3/12/19													
				MARKS ADOPTED:	B.M. ADOPTED: SSM 52323 R.L. 40.75 (ORDER 4)	C/-SPACE LANDSCAPE DESIGNS,	OVER LOT 15A IN D.P.31138	<table><tr><td>DRAWING NAME</td><td rowspan="2">SHEET 1 OF 1</td><td rowspan="2">ISSUE 2</td></tr><tr><td>18989detail</td></tr></table>	DRAWING NAME	SHEET 1 OF 1	ISSUE 2	18989detail			
DRAWING NAME	SHEET 1 OF 1	ISSUE 2													
18989detail															
2	UPDATE TREE LOCATION	17/03/20			R.L. 40.75 (ORDER 4)	PO BOX 4178, NORTH CURL CURL NSW 2099	14 ERNEST STREET,	<table><tr><td>CAD FILE</td></tr><tr><td>18989detail 2.dwg</td></tr></table>	CAD FILE	18989detail 2.dwg					
CAD FILE															
18989detail 2.dwg															
1	FIRST ISSUE	19/12/19		LGA: NORTHERN BEACHES	SOURCE: S.C.I.M.S. (22/11/19)		BALGOWLAH HEIGHTS NSW 2093								