



THIS PLAN TO BE READ IN  
CONJUNCTION WITH  
MOD2015/0190  
WARRINGAH COUNCIL

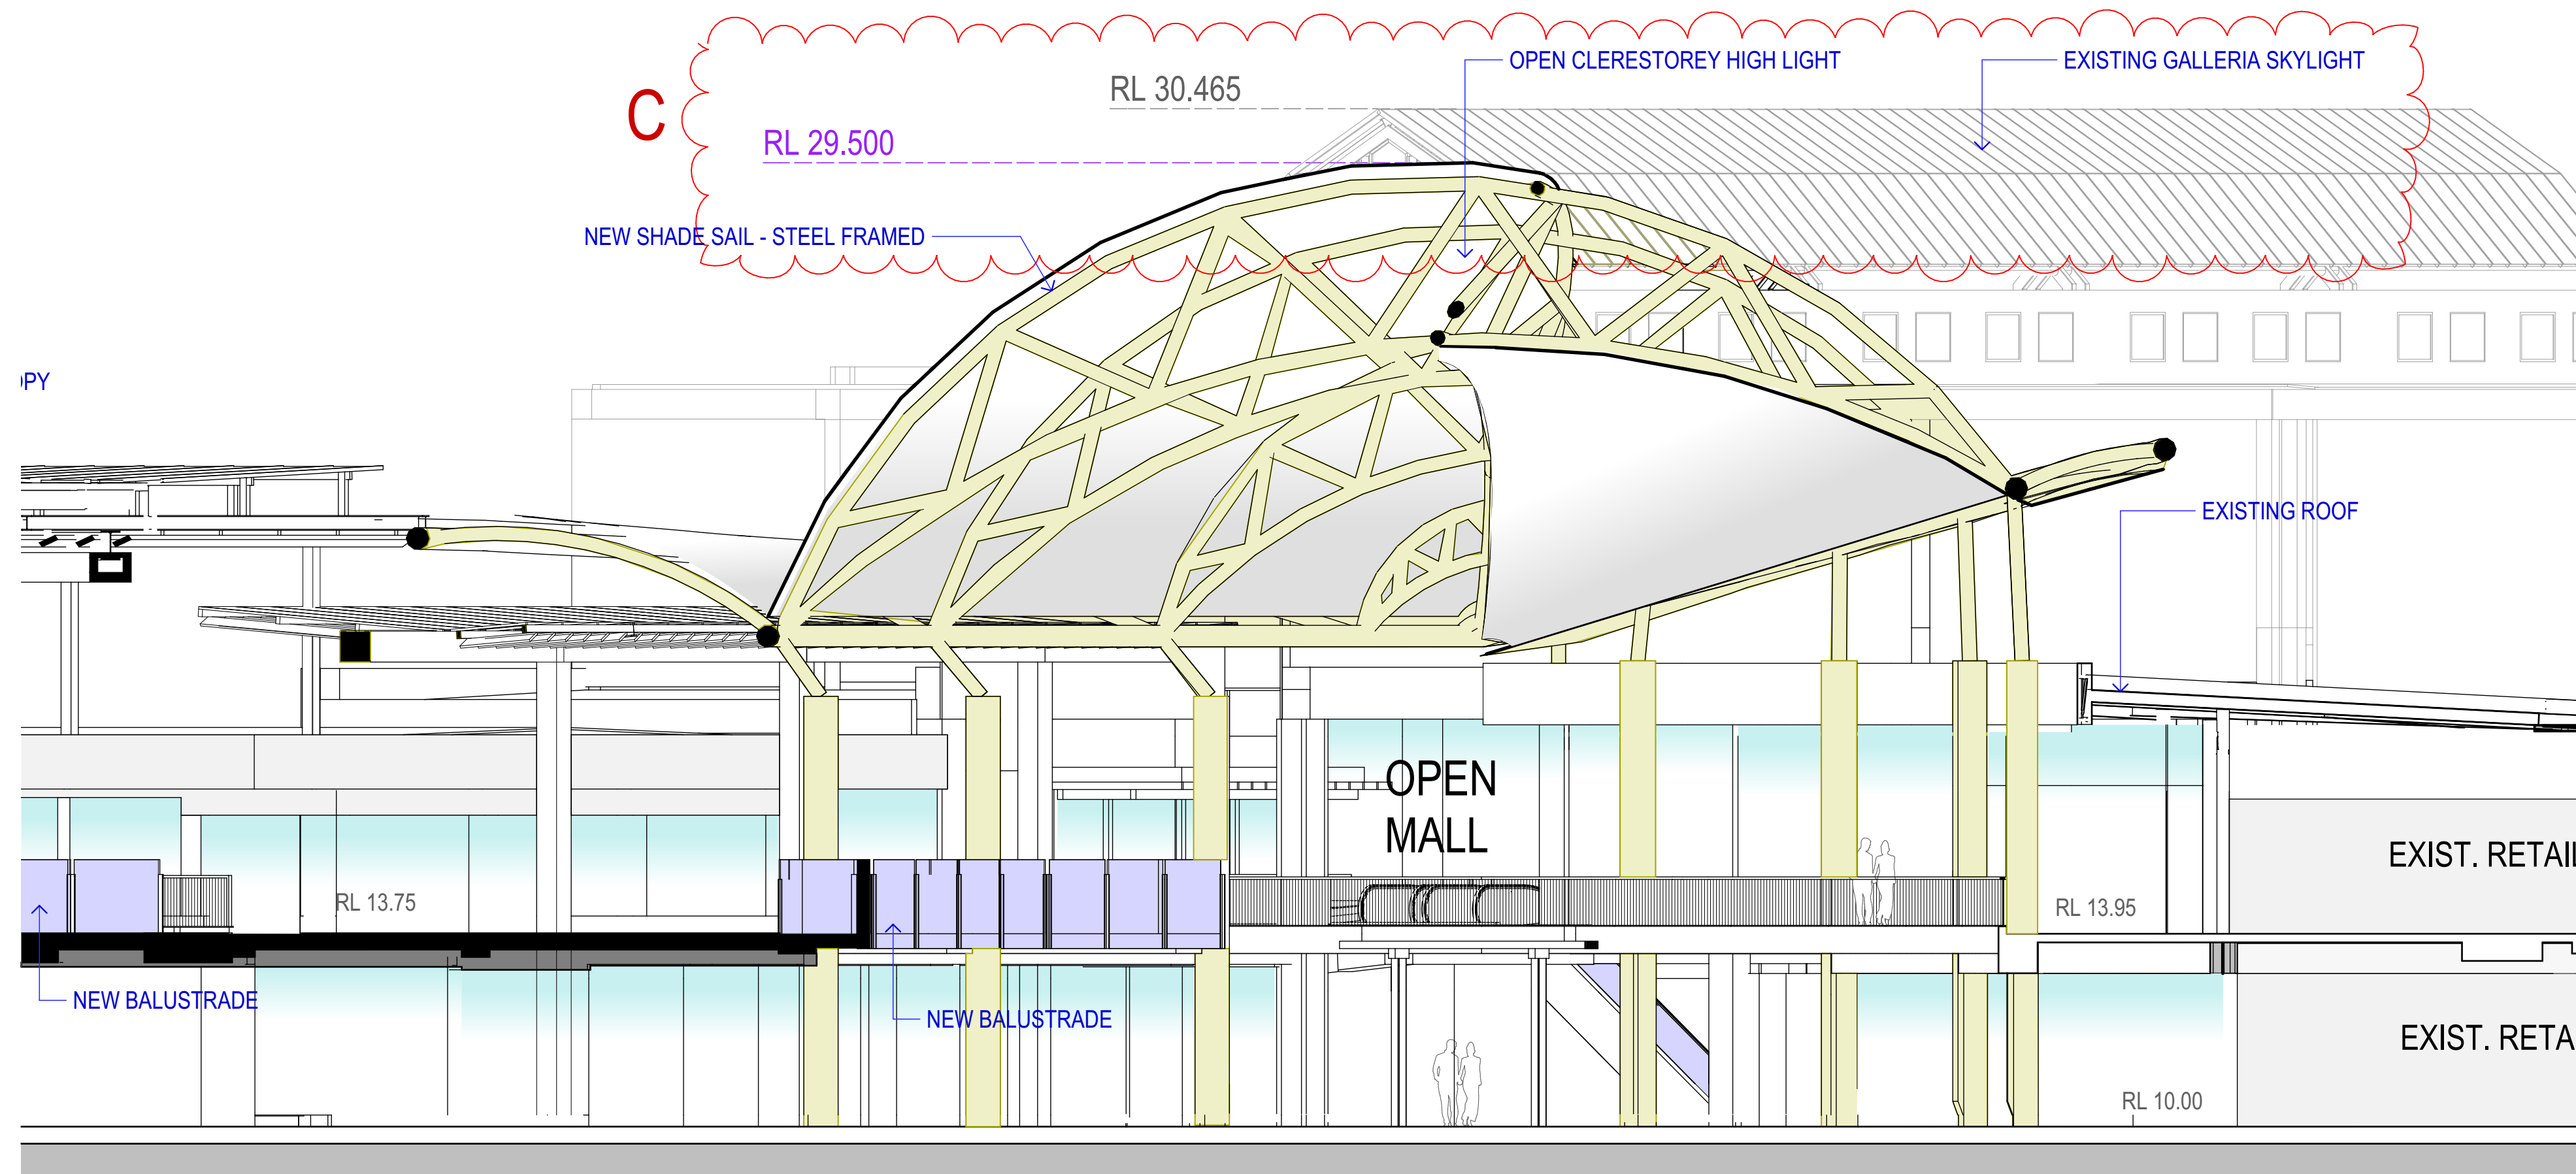


1 SECTION E: SHORT - Looking NW  
1:100

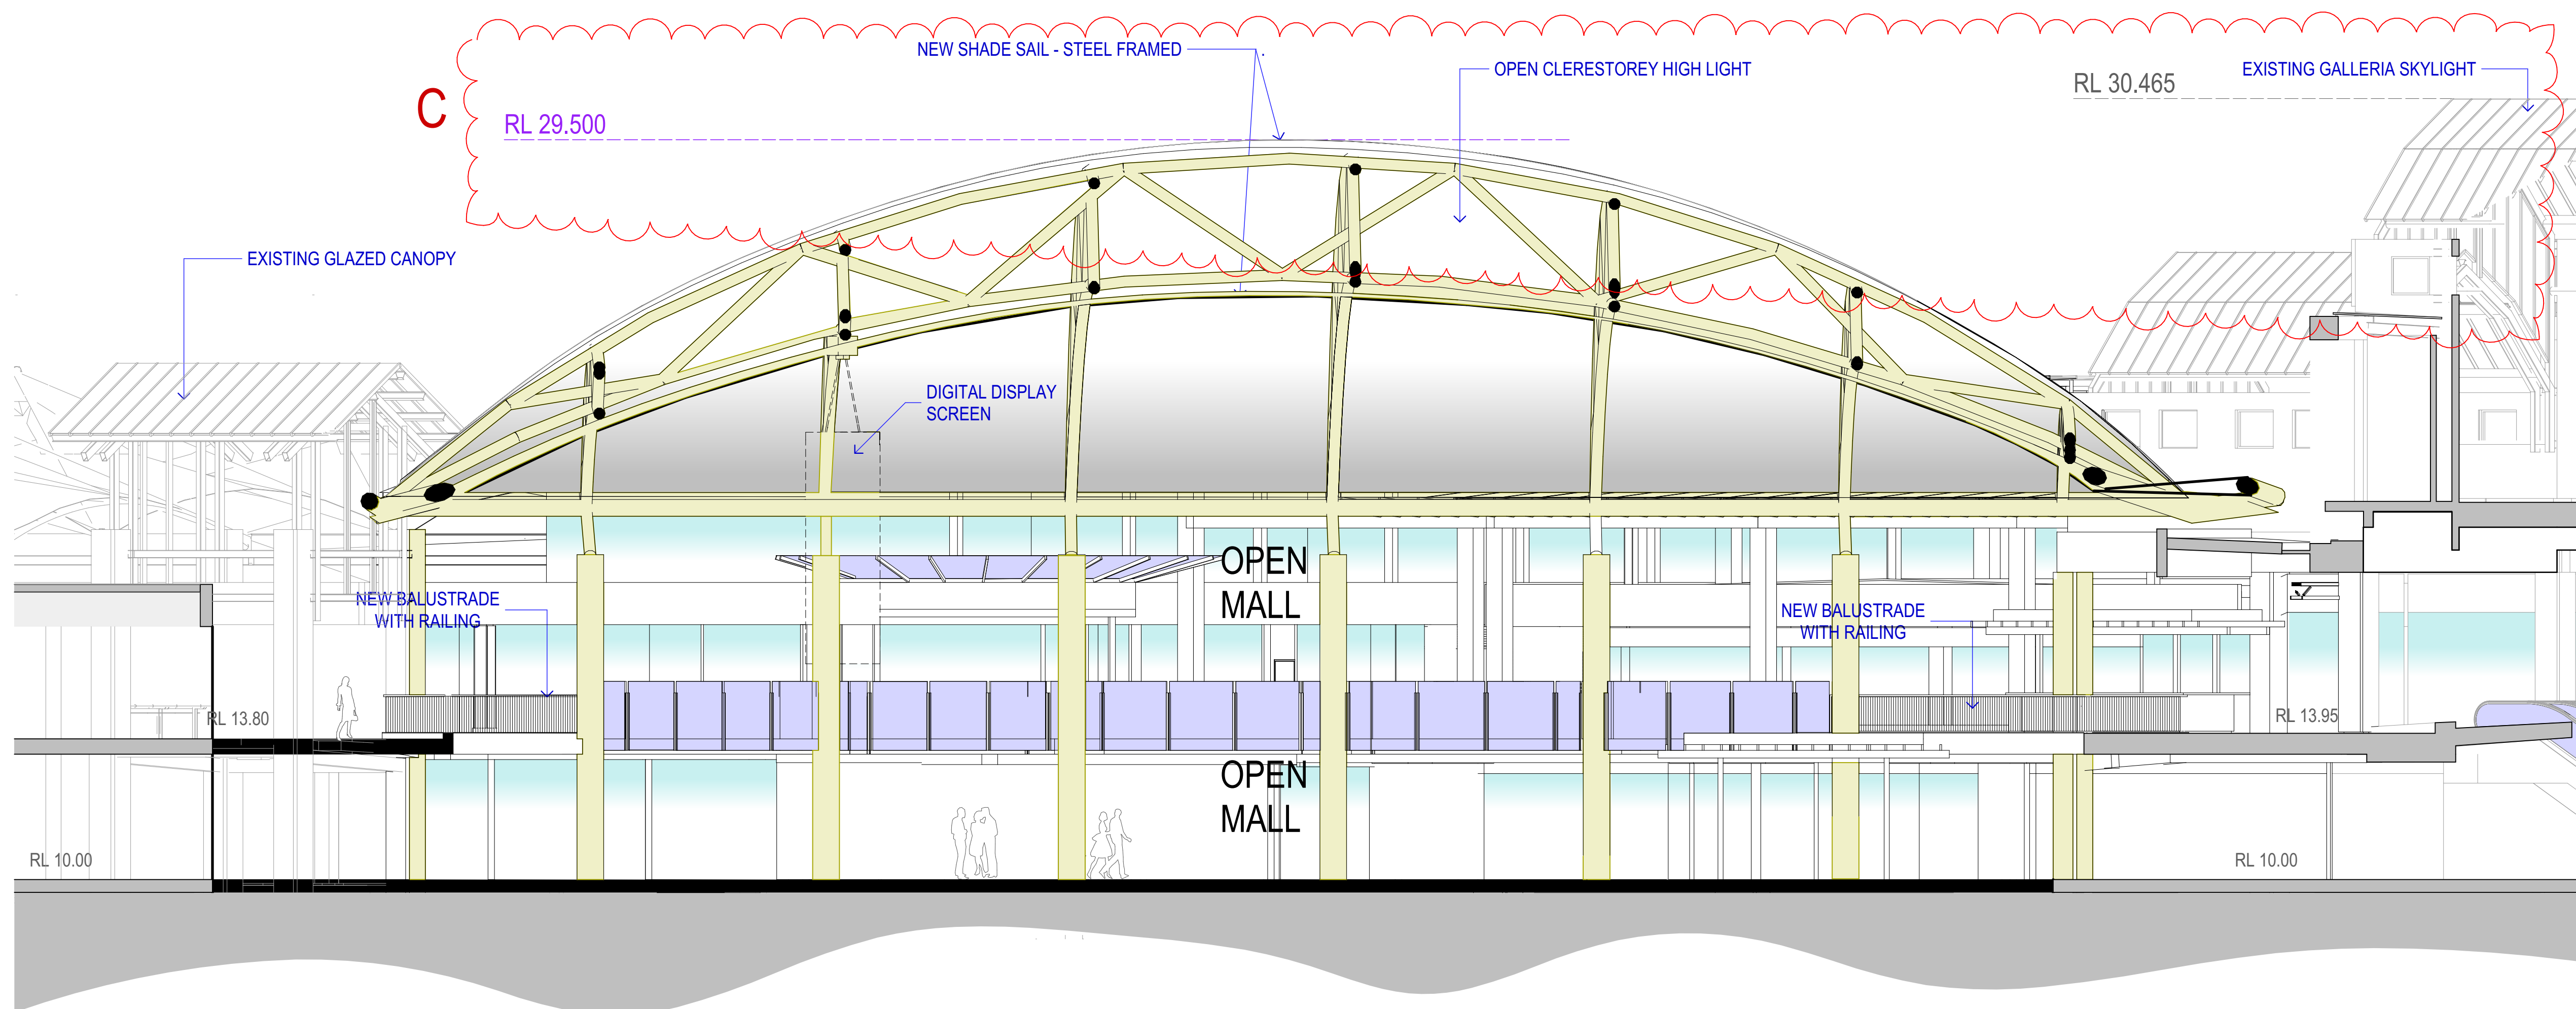

2 SECTION F: LONG - Looking SW  
1:100

- LEGEND: Area Types
- PROPOSED SPECIALTY SHOPS
  - PROPOSED MINI MAJOR
  - PROPOSED MAJOR
  - PROPOSED FOOD SHOP/ RESTAURANT
  - PROPOSED KIOSKS
  - PROPOSED MALL
  - PROPOSED CARPARK
  - PROPOSED AMENITIES/ STORAGE
  - PROPOSED SERVICES
  - PROPOSED PAVING
  - PROPOSED LANDSCAPING
  - PROPOSED LEISURE

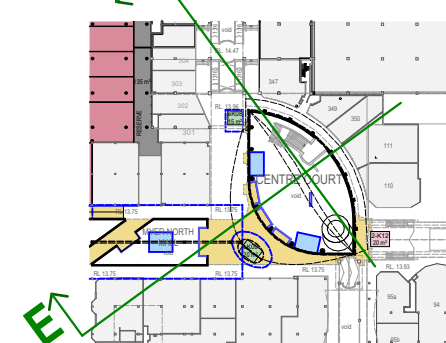

Centre Court  
First Stage Retail Extension & Associated Carparking  
**WARRINGAH MALL**

NOTES:  
REFER TO LATEST PROJECT  
DOCUMENTATION FOR EXISTING  
PLANS, SECTIONS, ELEVATIONS, RL'S,  
SURVEY AND DETAILS

**AMPCAPITAL**  
**SCENTRE GROUP**

Centre Design and Construction Pty Limited  
100 Market Street Sydney NSW 2000  
Phone (02) 9358 7000 Fax (02) 9028 8500  
GPO Box 4004 Sydney NSW 2001  
ACN 000 267 265

1:100 NF, TS, RH, RJ 22/07/2015  
1:2000 @ Drawn Date

**Scheme 28e** 11752 Project No

5400 Sections

Centre Court

**DA 01.5403** Rev C

