



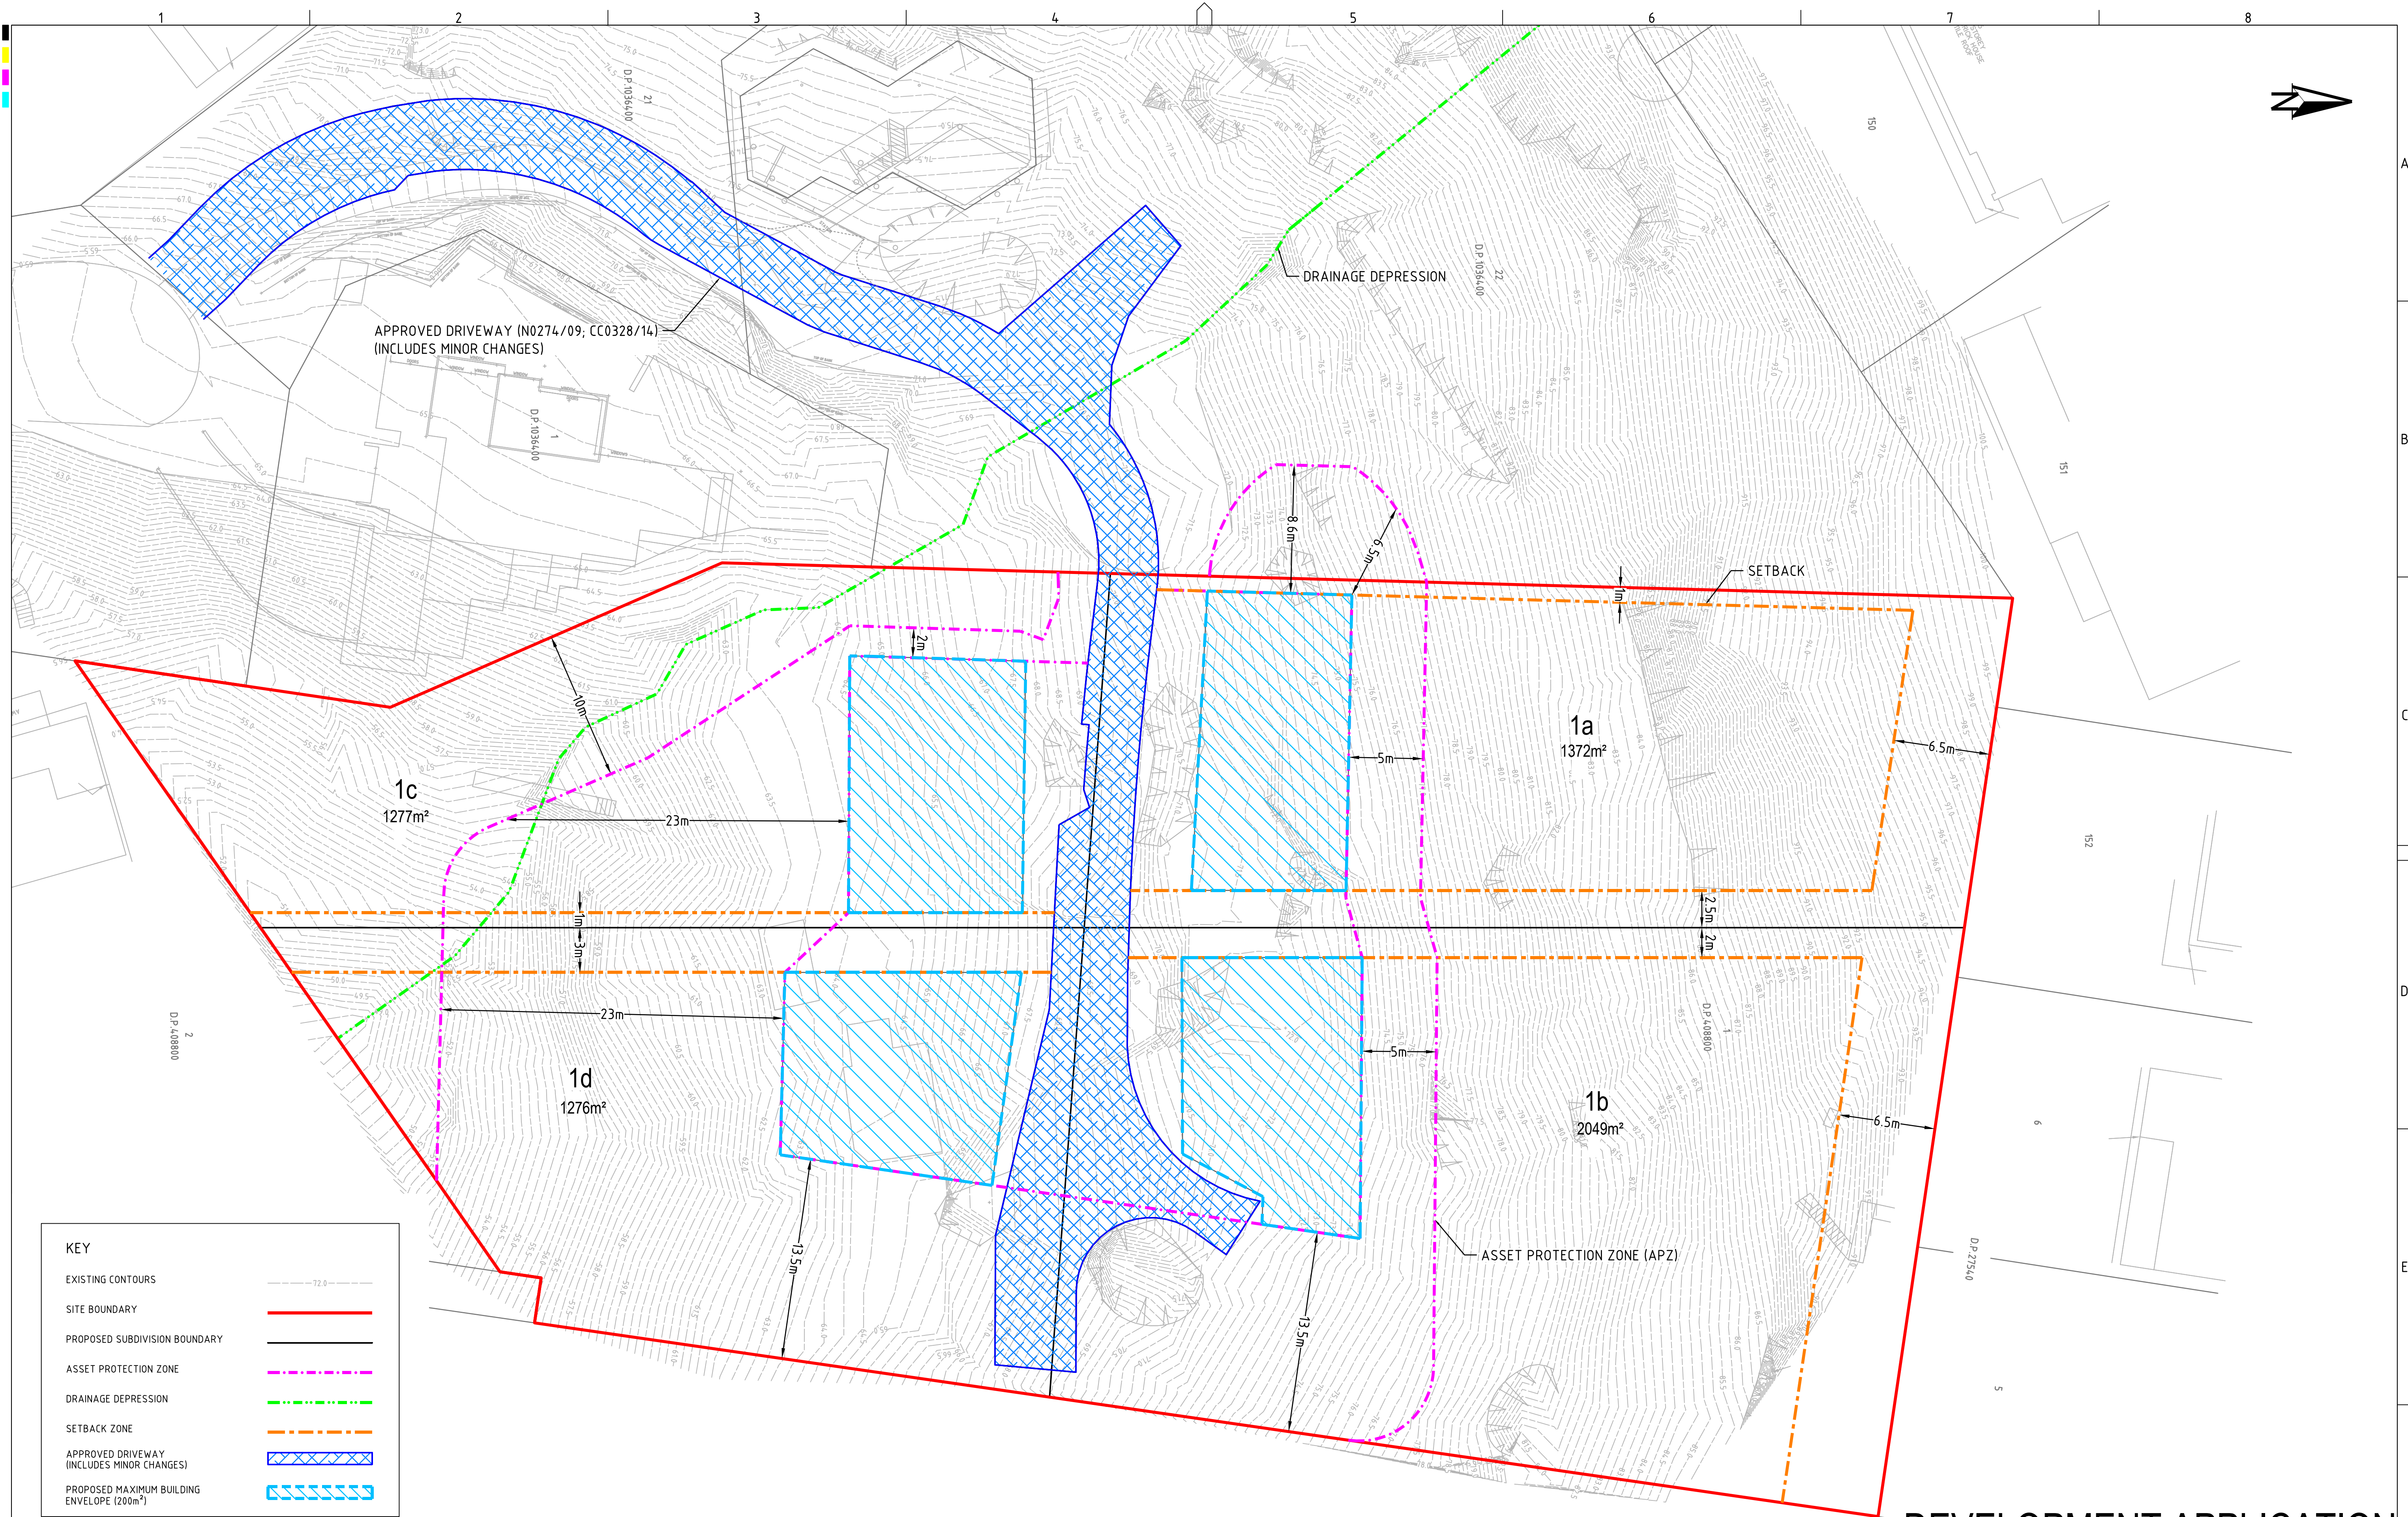

DEVELOPMENT APPLICATION

REV	DESCRIPTION	DATE	DRAWN	DESIGNED	CHECKED	APPRVD
B	RESPONSE TO COUNCIL	23.11.2016	AW	AW	CS	GT
A	FOR STATEMENT OF ENVIRONMENTAL EFFECTS	02.06.2016	AW	AW	CS	GT

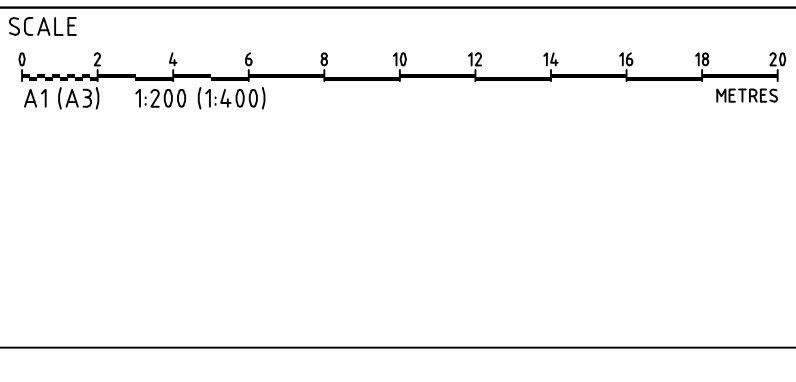

GRID
MGA

DATUM
MAHD

PROJECT MANAGER
GT

CLIENT
CARISTE PTY LTD

DISCLAIMER & COPYRIGHT
This plan must not be used for construction unless signed as approved by principal certifying authority.
All measurements in millimetres unless otherwise specified.
This drawing must not be reproduced in whole or part without prior written consent of Martens & Associates Pty Ltd
(C) Copyright Martens & Associates Pty Ltd

PROJECT NAME/PLANSET TITLE
STATEMENT OF ENVIRONMENTAL EFFECTS
SUBDIVISION PLAN
62 HILL SIDE ROAD
NEWPORT, NSW

Consulting Engineers
Environment
Water
Geotechnical
Civil

Suite 201, 20 George St, Hornsby, NSW 2077 Australia Phone: (02) 9476 9999 Fax: (02) 9476 8767
Email: mail@martens.com.au Internet: www.martens.com.au

DRAWING TITLE				
SUBDIVISION PLAN				
PROJECT NO. P1203617	PLANSET NO. PS03	RELEASE NO. R02	DRAWING NO. PS03-A400	REVISION B