


PROPERTY INFORMATION		
PROPERTY NO.	LOT NO.	DP NO.
15	B	408582
SITE AREA INFORMATION		
BY SURVEY (m2)		BY TITLE (m2)
551.70		556.40

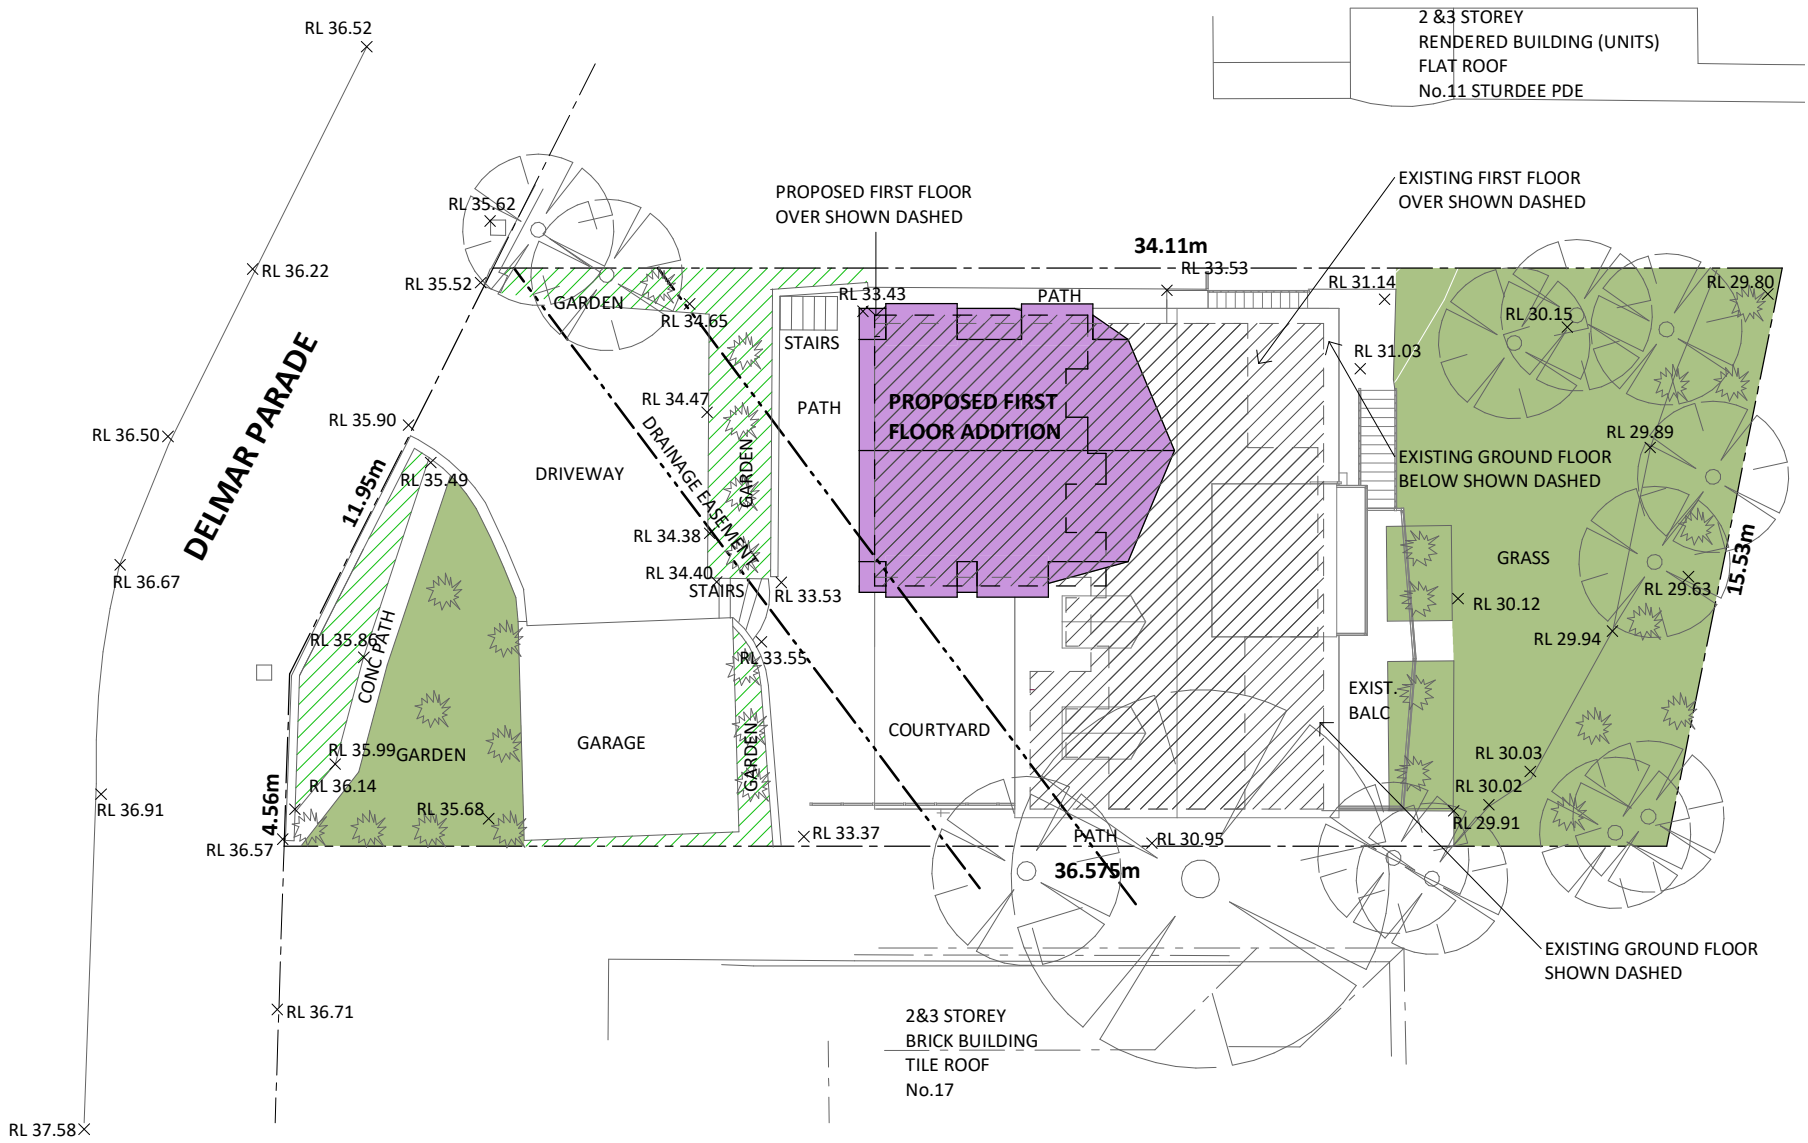

LANDSCAPE OPEN SPACE PLAN AND CALCULATION 1 : 200

SITE AREA: 556.40m²
REQUIRED LANDSCAPED AREA 40% OR 222.56m²
FRONT LANDSCAPED OPEN AREA: 31.62m²
REAR LANDSCAPED OPEN AREA: 131.08m²
PROPOSED AREA: 162.70m²
LANDSCAPE <2m² AT FRONT BOUNDARY: 9.65m²
LANDSCAPE <2m² AT REAR OF GARAGE: 5.61m²
LANDSCAPE <2m² AT FRONT OF DWELLING: 20.26m²

LEGEND

DESCRIPTION	
	LANDSCAPED AREA - 162.70m ²
	LANDSCAPED AREA <2m - 35.52m ²