


BOUNDARY IDENTIFICATION SURVEY

FOREST WAY

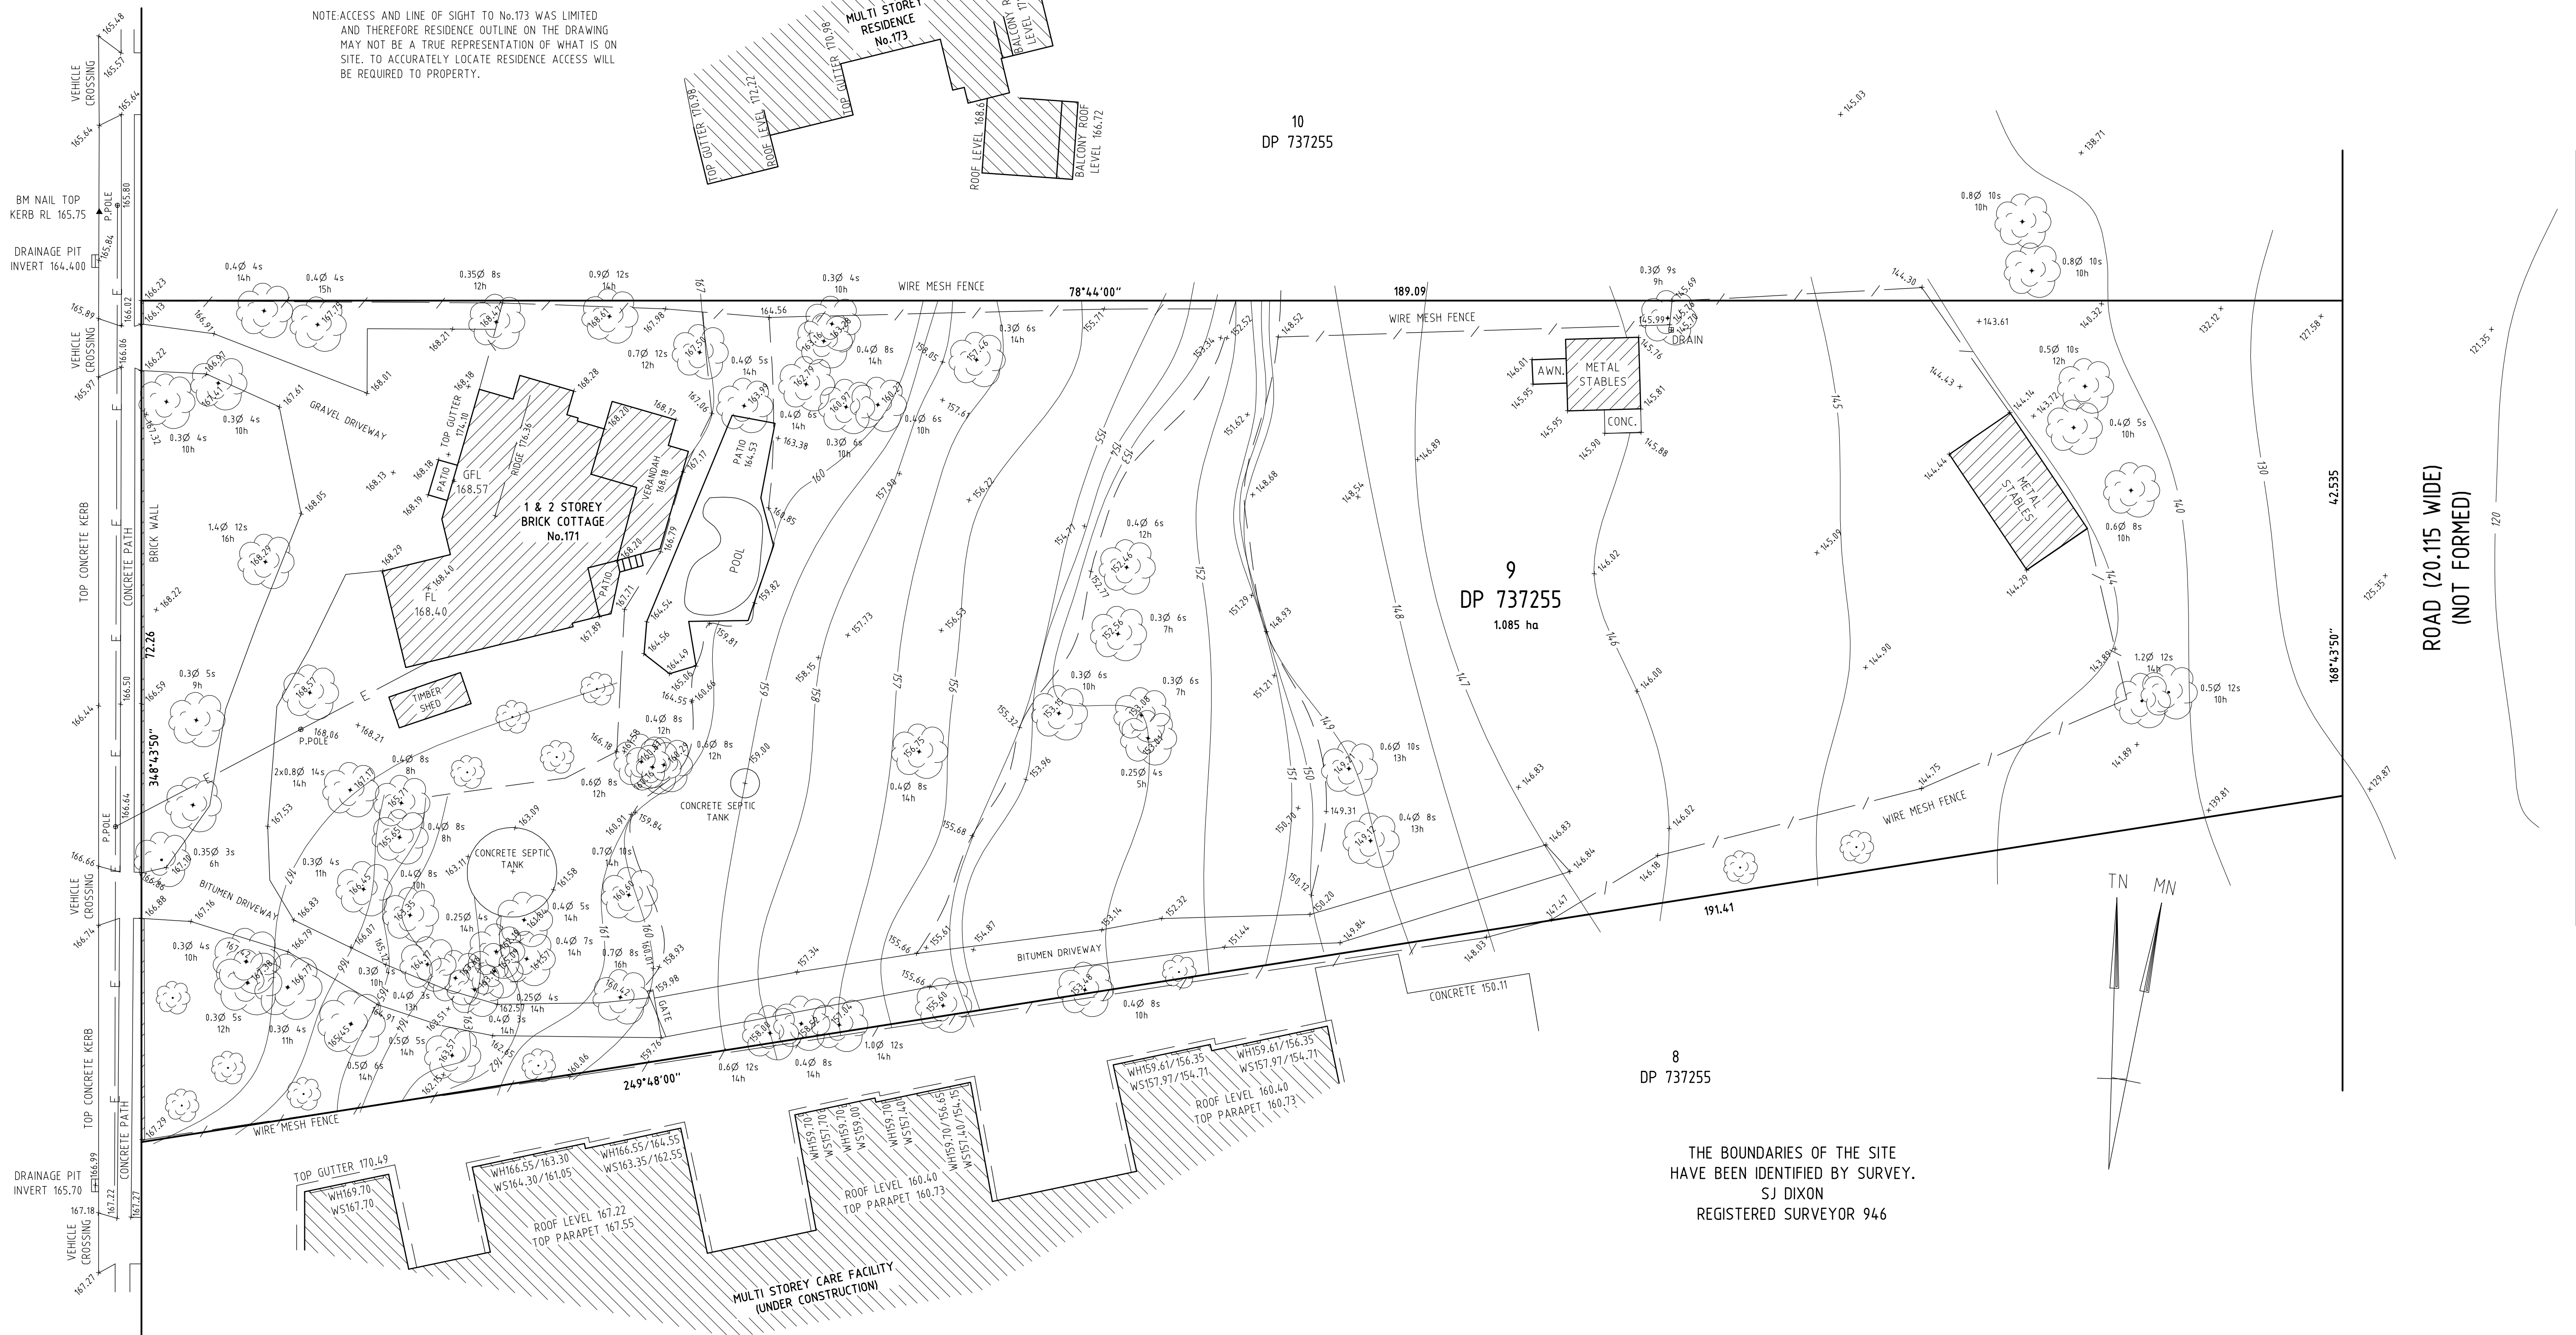

THIS DRAWING IS THE PROPERTY OF S.J. DIXON SURVEYORS PTY LTD AND SHOULD NOT BE REPRODUCED IN PART OR WHOLE WITHOUT THE WRITTEN PERMISSION OF THE COMPANY.
RELATIONSHIP OF IMPROVEMENTS TO BOUNDARIES IS DIAGNOSTIC ONLY. DO NOT SCALE OFF THIS DRAWING, WHERE OFFSETS ARE CRITICAL. THEY SHOULD BE DETERMINED BY A FURTHER SURVEY.
SERVICES SHOWN HEREON HAVE BEEN DETERMINED BY VISUAL EVIDENCE ONLY. PRIOR TO ANY DEMOLITION OR CONSTRUCTION ON THE SITE, THE RELEVANT AUTHORITY SHOULD BE CONTACTED TO ESTABLISH DETAILED LOCATION AND DEPTH.

SCALE 1:300
DATUM : AHD71
ORIGIN : PM 47014
SURVEYED : MW/SW
DRAWN : MW
DATE: 18/02/2021

REVISION No.	DATE
B	22/03/2021

S.J. DIXON SURVEYORS PTY LTD
SUITE 16, 2ND FLOOR
17 SURF ROAD
CRONULLA, 2230
P.O. BOX 59 CRONULLA,
DX21108 CRONULLA
Tel: (02) 9523 3586
Fax: (02) 9523 0409
Email: dixonssurvey@bigpond.com


TITLE DESCRIPTION
LOT 9 DP 737255
L.G.A. SUTHERLAND

171 FOREST WAY
BELROSE

REFERENCE No. 53218

SHEET 1 of 2

BOUNDARY IDENTIFICATION SURVEY

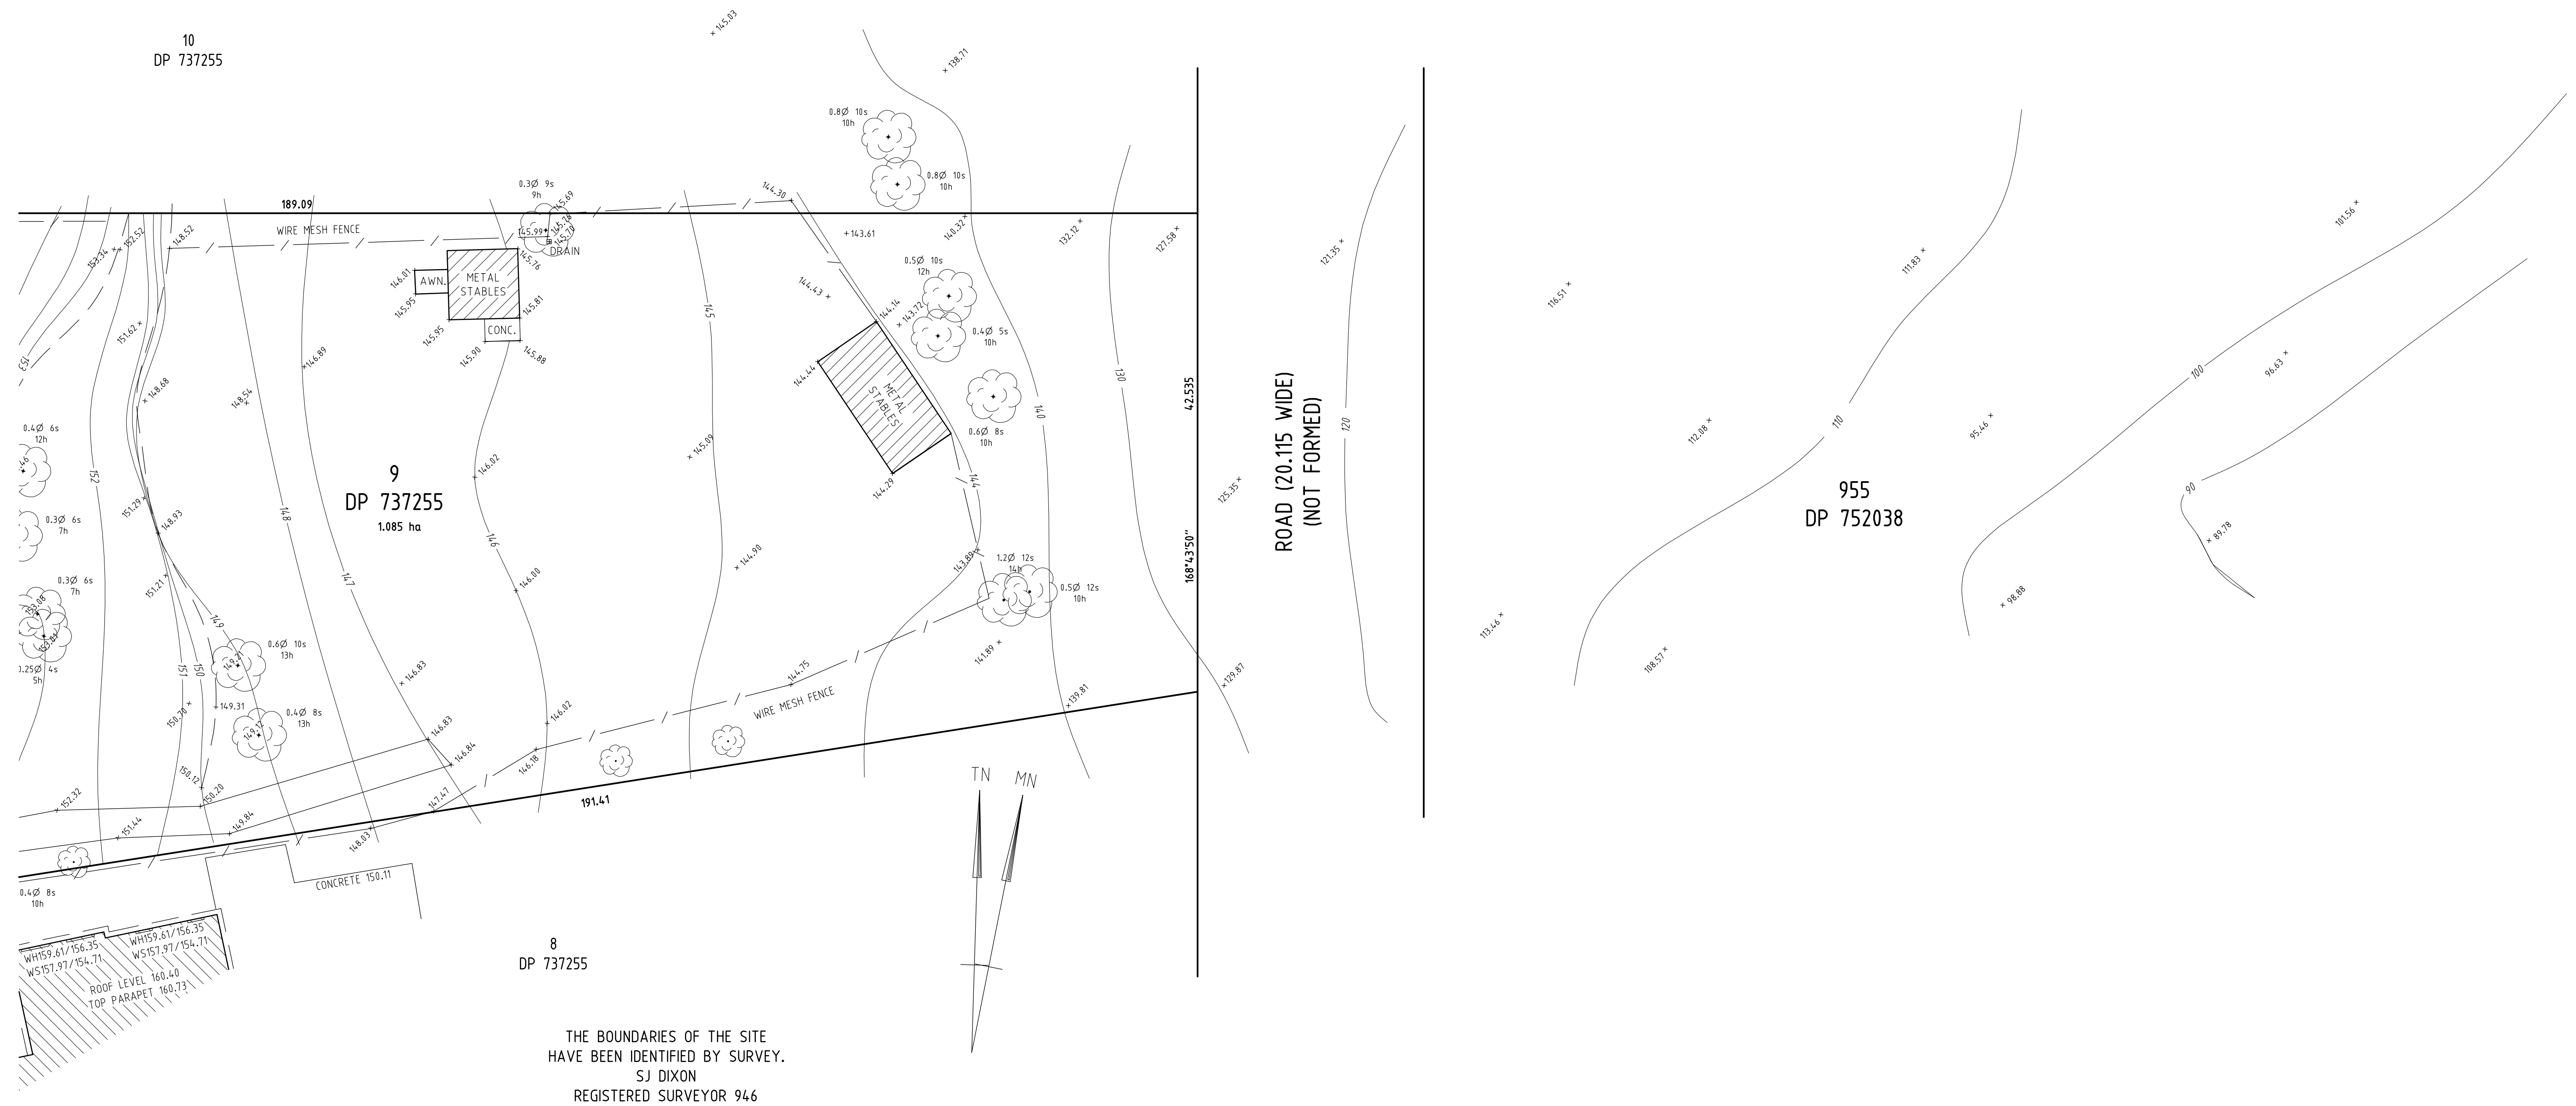

THIS DRAWING IS THE PROPERTY OF S.J. DIXON SURVEYORS PTY LTD AND SHOULD NOT BE REPRODUCED IN PART OR WHOLE WITHOUT THE WRITTEN PERMISSION OF THE COMPANY.

RELATIONSHIP OF IMPROVEMENTS TO BOUNDARIES IS DIAGRAMMATIC ONLY. **DO NOT SCALE** OFF THIS DRAWING, WHERE OFFSETS ARE CRITICAL, THEY SHOULD BE DETERMINED BY A FURTHER SURVEY.

SERVICES SHOWN HEREON HAVE BEEN DETERMINED BY VISUAL EVIDENCE ONLY. PRIOR TO ANY DEMOLITION OR CONSTRUCTION ON THE SITE, THE RELEVANT AUTHORITY SHOULD BE CONTACTED TO ESTABLISH DETAILED LOCATION AND DEPTH.

SCALE 1:300
DATUM : AHD71
ORIGIN :PM 47014
SURVEYED :MW/SW
DRAWN :MW
DATE:18/02/2021

REVISION No.	DATE
B	22/03/2021

S.J. DIXON SURVEYORS PTY LTD
SUITE 16, 2ND FLOOR
17 SURF ROAD
CRONULLA, 2230
P.O. BOX 59 CRONULLA,
DX21108 CRONULLA
Tel: (02) 9523 3586
Fax: (02) 9523 0409
Email: dixonsurvey@bigpond.com

TITLE DESCRIPTION
LOT 9 DP 737255
L.G.A. SUTHERLAND

171 FOREST WAY
BELROSE

REFERENCE No. 53218

SHEET
2 of 2