



SCHEDULE OF SHORT BOUNDARIES

LINE	BEARING	DISTANCE
1	59°31'50"	3.87
2	69°54'20"	7.17
3	66°27'50"	7.55
4	75°37'50"	2.50
5	65°45'30"	17.085
6	71°00'40"	3.325
7	69°21'15"	7.38
8	77°06'55"	7.10
9	85°57'	7.875
10	88°24'50"	5.49
11	90°55'50"	13.875
12	107°34'45"	3.18
13	118°42'55"	5.80
14	134°11'15"	4.59
15	145°58'55"	3.335
16	149°04'10"	6.23
17	151°09'50"	10.02
18	145°08'05"	4.26
19	163°34'15"	4.35
20	161°01'55"	10.595
21	165°03'30"	12.675
22	176°26'30"	3.415
23	167°28'50"	7.315
24	174°12'55"	12.34
25	187°21'05"	13.60
26	184°57'25"	15.70
27	195°28'40"	2.65
28	186°21'05"	19.46
29	191°49'35"	2.40
30	182°54'15"	3.40
31	189°56'40"	3.215
32	199°39'25"	2.695
33	179°23'40"	2.21
34	189°31'30"	30.21
35	198°44'45"	11.45
36	205°54'25"	4.40
37	216°22'30"	3.94

PM/SSM CONNECTION TABLE		
FROM	TO	CONNECTION
PM 55212	SSM 24645	78°56'49" 381.540 MGA GROUND
"X"	"Y"	78°56'49" 381.543 SURVEY
SSM 24845	PM 15784	162°24'58" 140.551 MGA GROUND
		162°25'00" 140.547 SURVEY
PM 15784	SSM 24645	170°54'09" 87.458 MGA GROUND
		170°54'22" 87.457 SURVEY
SSM 24645	SSM 24644	183°31'45" 122.736 MGA GROUND
		183°32'00" 122.743 SURVEY

CONNECTION TABLE		
FROM	TO	CONNECTION
SSM 24845	CORNER "Z"	232°46'24" 253.891

SURVEYING AND SPATIAL INFORMATION REGULATION 2017: CLAUSE 70			
MARK	MGA CO-ORDINATES ZONE:56	DATUM: GDA'94	
	EASTING	NORTHING	CLASS ORDER
PM 55212	342 167.927	6 270 950.978	B 2
PM 24645	342 542.352	6 271 024.118	B 2
SSM 24644	342 534.799	6 270 901.626	B 2
SSM 24845	342 486.068	6 271 244.438	B 2
PM 15784	342 528.525	6 271 110.467	B 2
COMBINED SCALE FACTOR 0.999903			
SOURCE:- M.G.A. CO-ORDINATES ADOPTED FROM S.C.I.M.S. 22/11/2017			

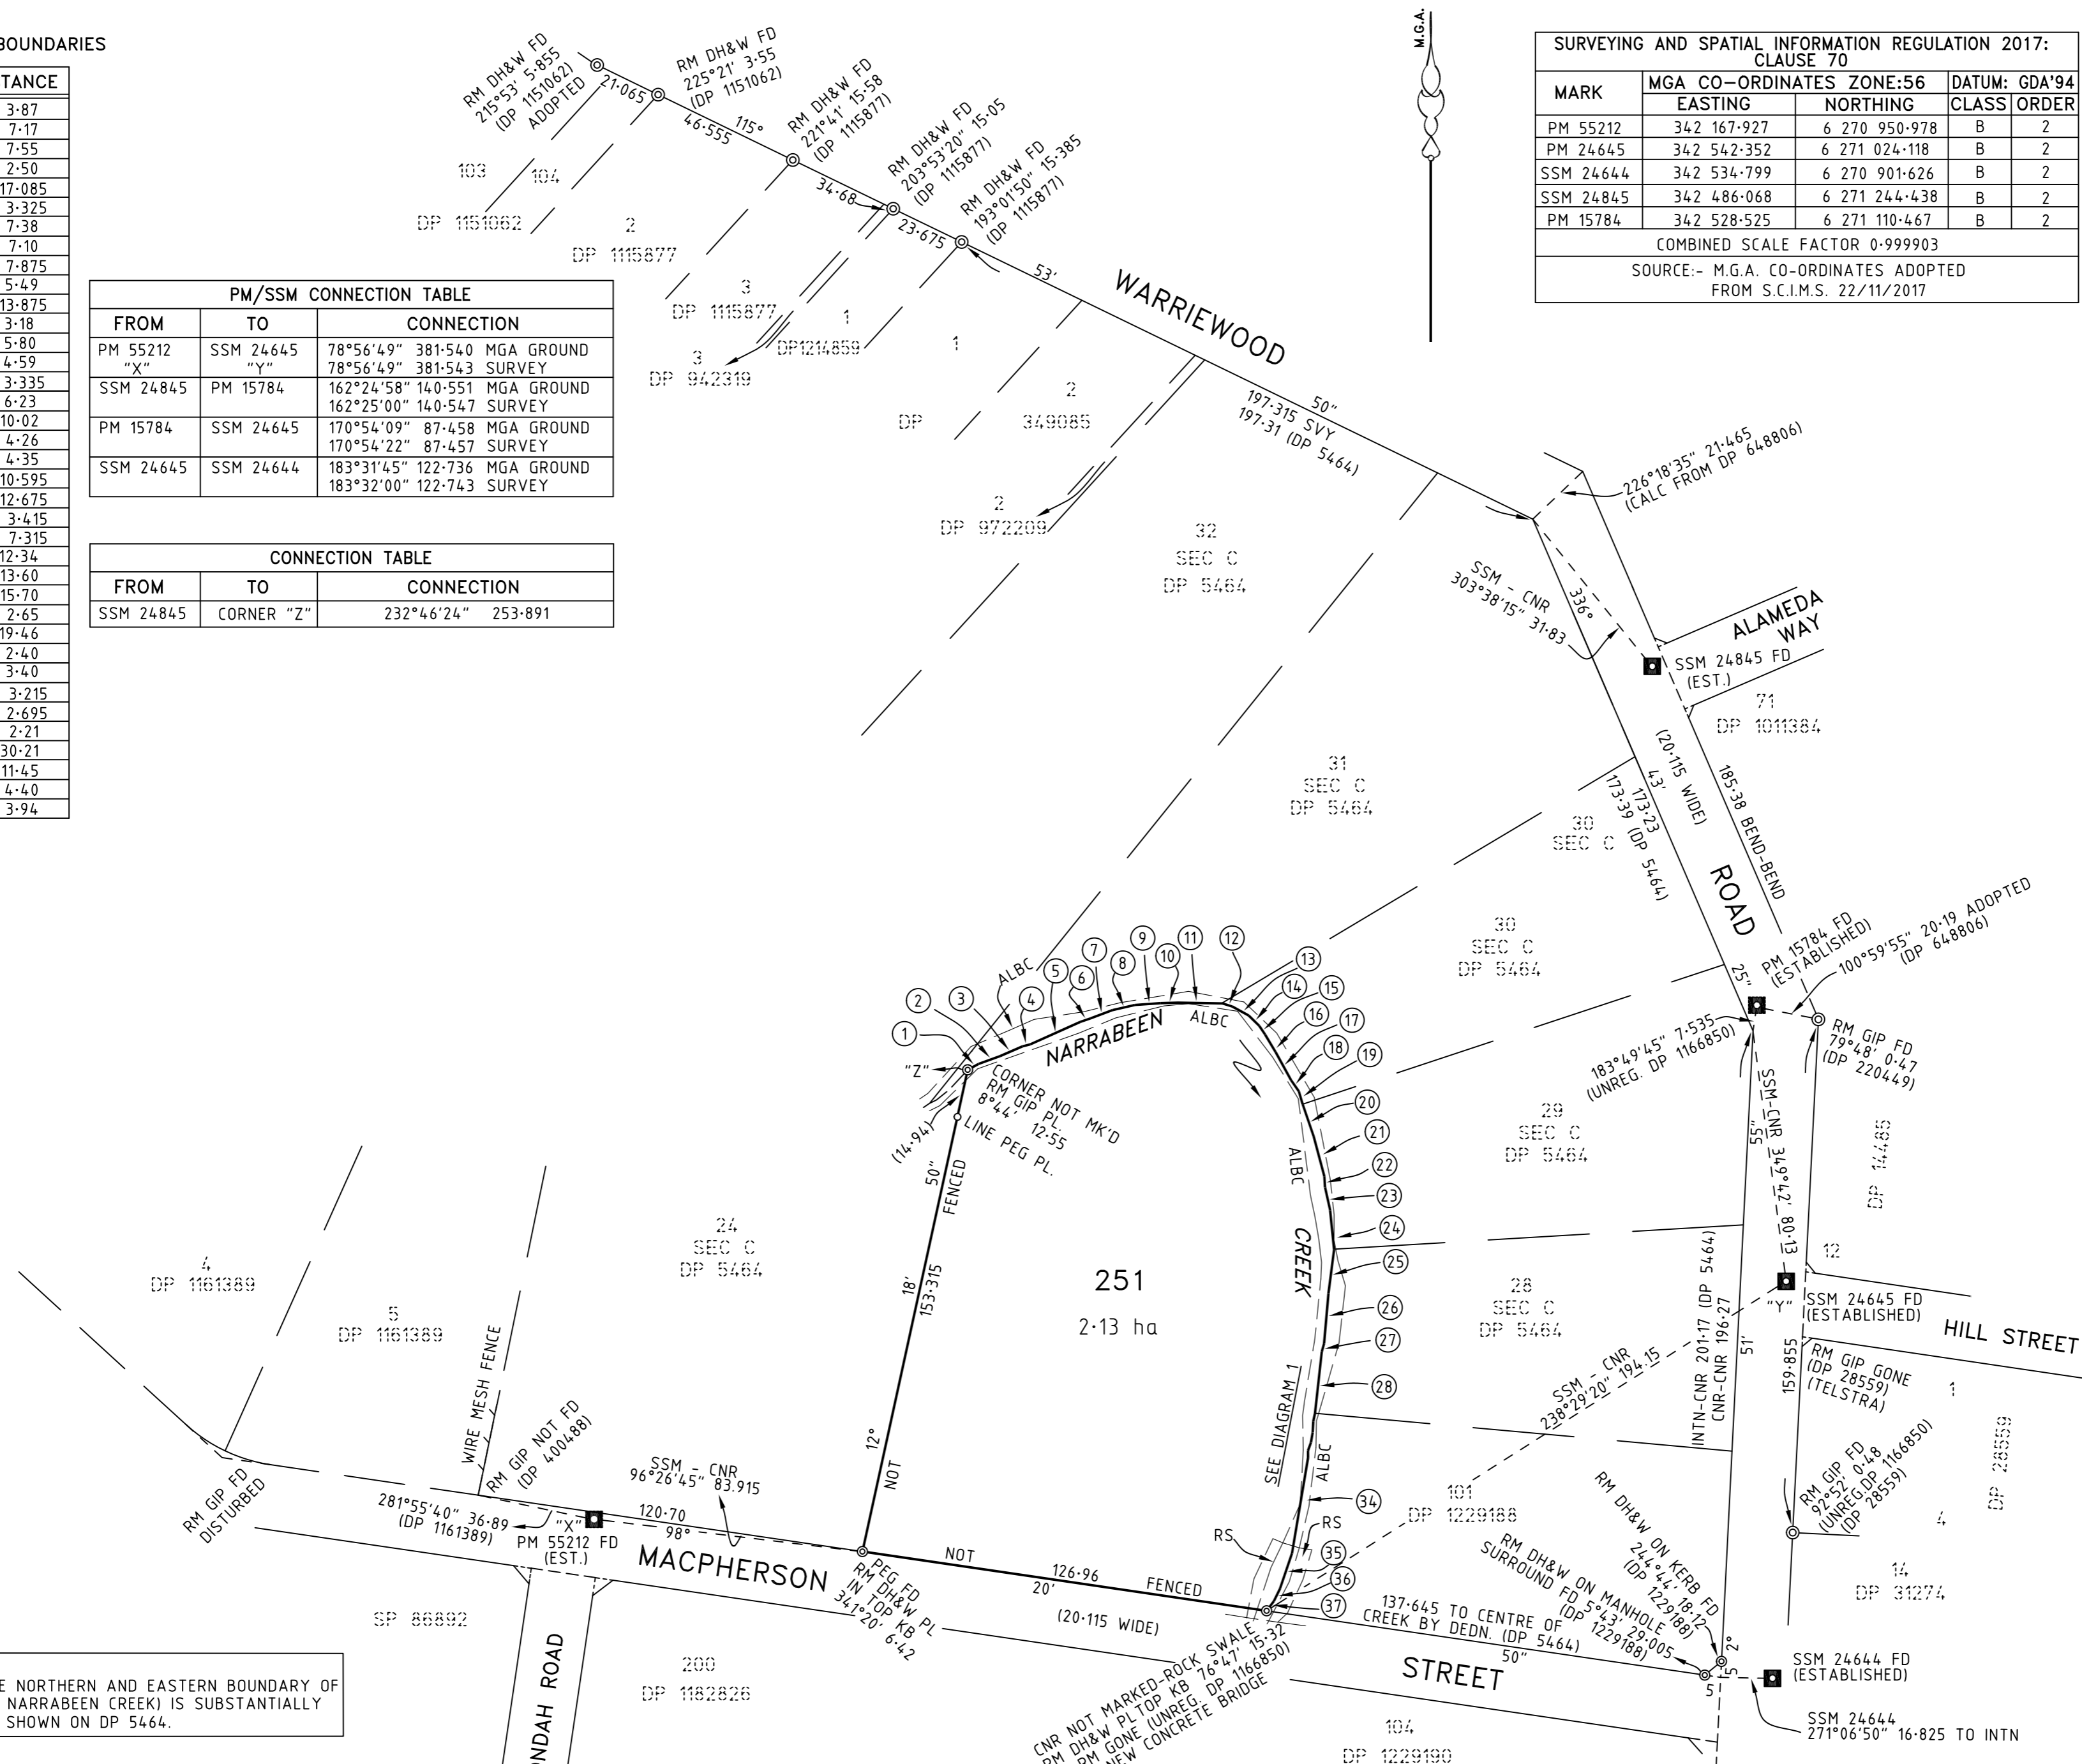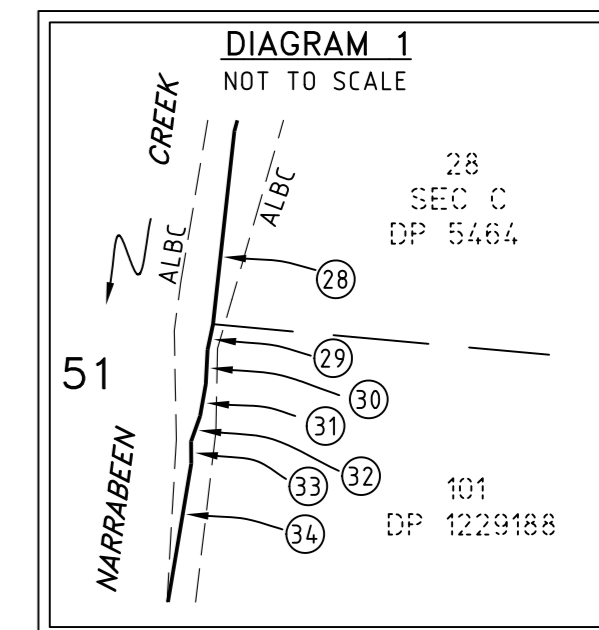

NOTE:
THE LOCATION OF THE NORTHERN AND EASTERN BOUNDARY OF LOT 251 (CENTRE OF NARRABEEN CREEK) IS SUBSTANTIALLY THE SAME AS THAT SHOWN ON DP 5464.

ALBC DENOTES APPROXIMATE LOCATION OF BANK OF CREEK
RS DENOTES APPROXIMATE LOCATION OF RECENTLY CONSTRUCTED ROCK SWALE

Surveyor: Paul Raymond Johnston
Date of Survey: 31/07/2018
Surveyor's Ref: 124872 WWOOD REDEF

PLAN OF
REDEFINITION OF LOT 25 SECTION C DP5464

LGA: NORTHERN BEACHES
Locality: WARRIEWOOD
Subdivision No:

Registered

DP

Lengths are in metres. Reduction Ratio 1:1500