


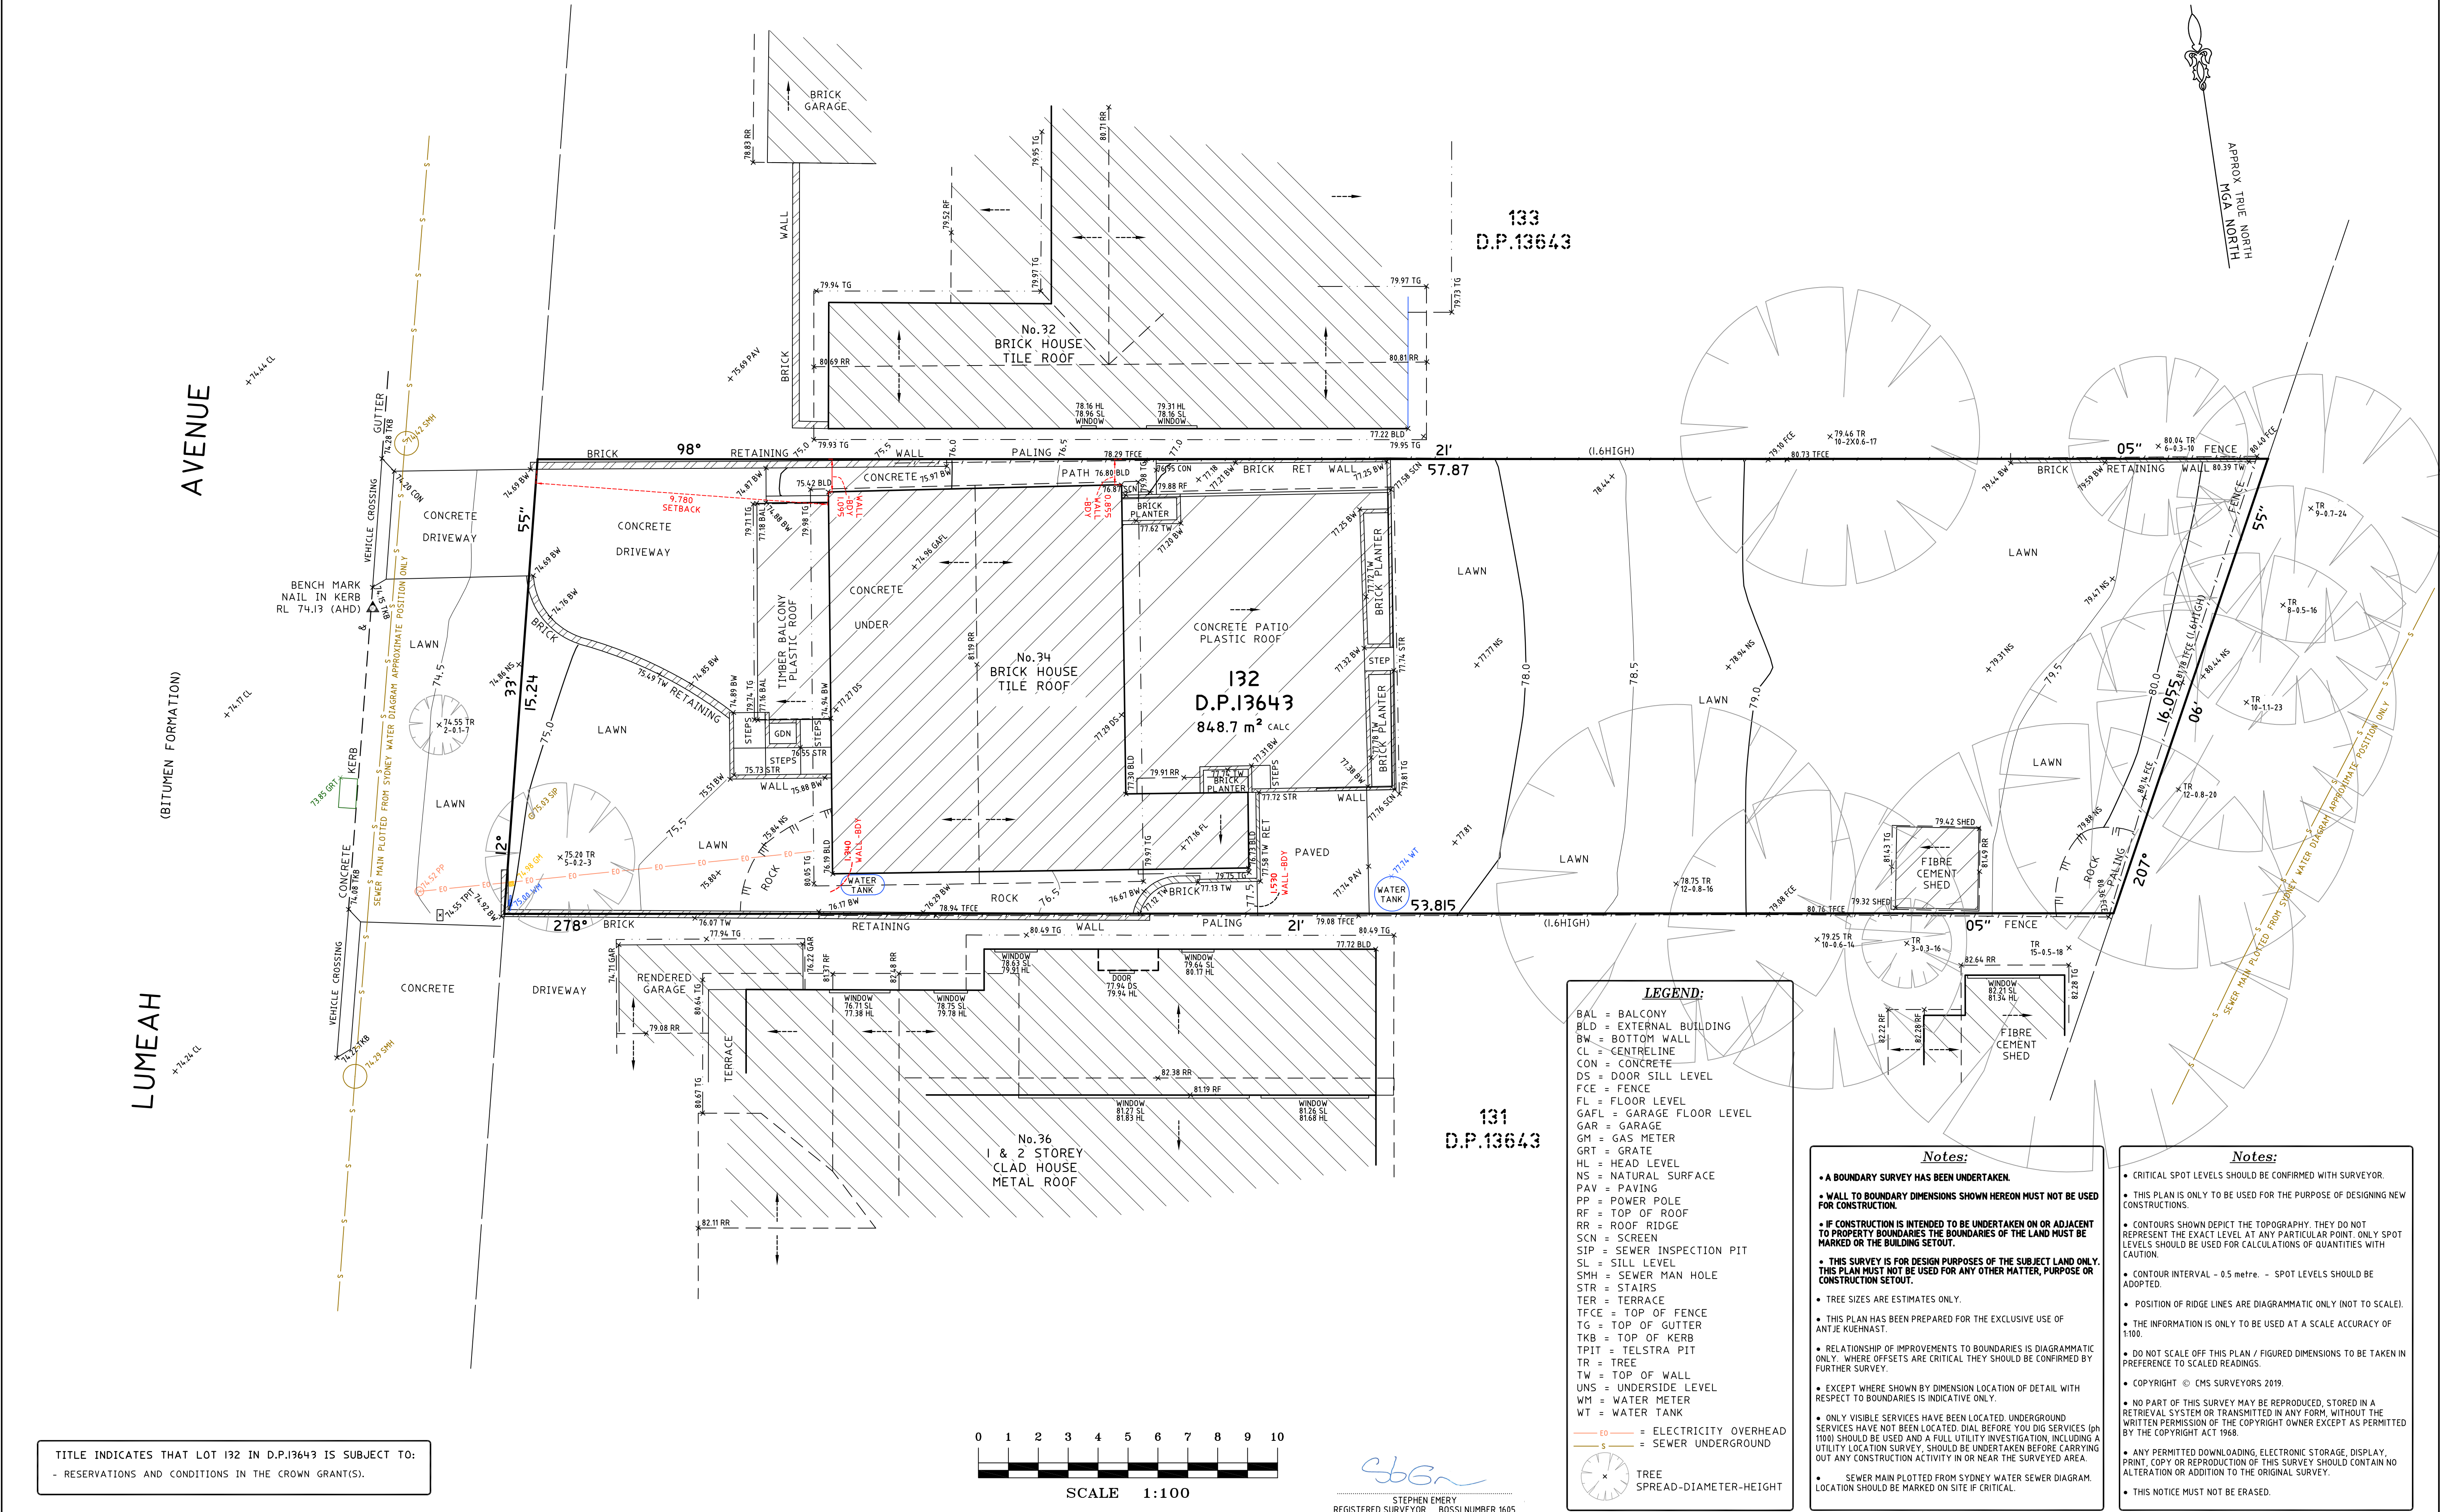

			HORIZONTAL DATUM:	VERTICAL DATUM:	CLIENT:	SURVEY PLAN	 C.M.S. Surveyors Pty Limited ACN: 096 240 201 PO Box 463 Dee Why NSW 2099 2/99A South Creek Road, Dee Why NSW 2099 Telephone: (02) 9971 4802 Facsimile: (02) 9971 4822 E-mail: info@cmsurveyors.com.au	<table><tr><td>SURVEYED TC</td><td>DRAWN GP</td><td>CHECKED TC</td><td>APPROVED AF</td></tr><tr><td colspan="2">SURVEY INSTRUCTION I8682</td><td>SCALE 1:100 A1 1:200 A3</td><td>DATE OF SURVEY 16/07/19</td></tr><tr><td colspan="3">DRAWING NAME I8682detail</td><td>SHEET 1 OF 1</td></tr><tr><td colspan="3">CAD FILE I8682detail 2.dwg</td><td>ISSUE 2</td></tr></table>	SURVEYED TC	DRAWN GP	CHECKED TC	APPROVED AF	SURVEY INSTRUCTION I8682		SCALE 1:100 A1 1:200 A3	DATE OF SURVEY 16/07/19	DRAWING NAME I8682detail			SHEET 1 OF 1	CAD FILE I8682detail 2.dwg			ISSUE 2
SURVEYED TC	DRAWN GP	CHECKED TC	APPROVED AF																					
SURVEY INSTRUCTION I8682		SCALE 1:100 A1 1:200 A3	DATE OF SURVEY 16/07/19																					
DRAWING NAME I8682detail			SHEET 1 OF 1																					
CAD FILE I8682detail 2.dwg			ISSUE 2																					
			CO-ORDINATE SYSTEM: MGA	DATUM: AUSTRALIAN HEIGHT DATUM (AHD)	ANTJE KUEHNAST	SHOWING DETAIL & LEVELS & BOUNDARY IDENTIFICATION																		
			MARKS ADOPTED: PM5254, SSM 6502	B.M. ADOPTED: PM5254	34 LUMEAH AVENUE,	OVER LOT 132 IN D.P.13643																		
2	BOUNDARY IDENTIFICATION	5/03/21		R.L. 73.187 (ORDER L3)	34 LUMEAH AVENUE,	34 LUMEAH AVENUE,																		
1	FIRST ISSUE	26/07/19	LGA: NORTHERN BEACHES	SOURCE: S.C.I.M.S. (9/07/19)	ELANORA HEIGHTS NSW 2101	ELANORA HEIGHTS NSW 2101																		