
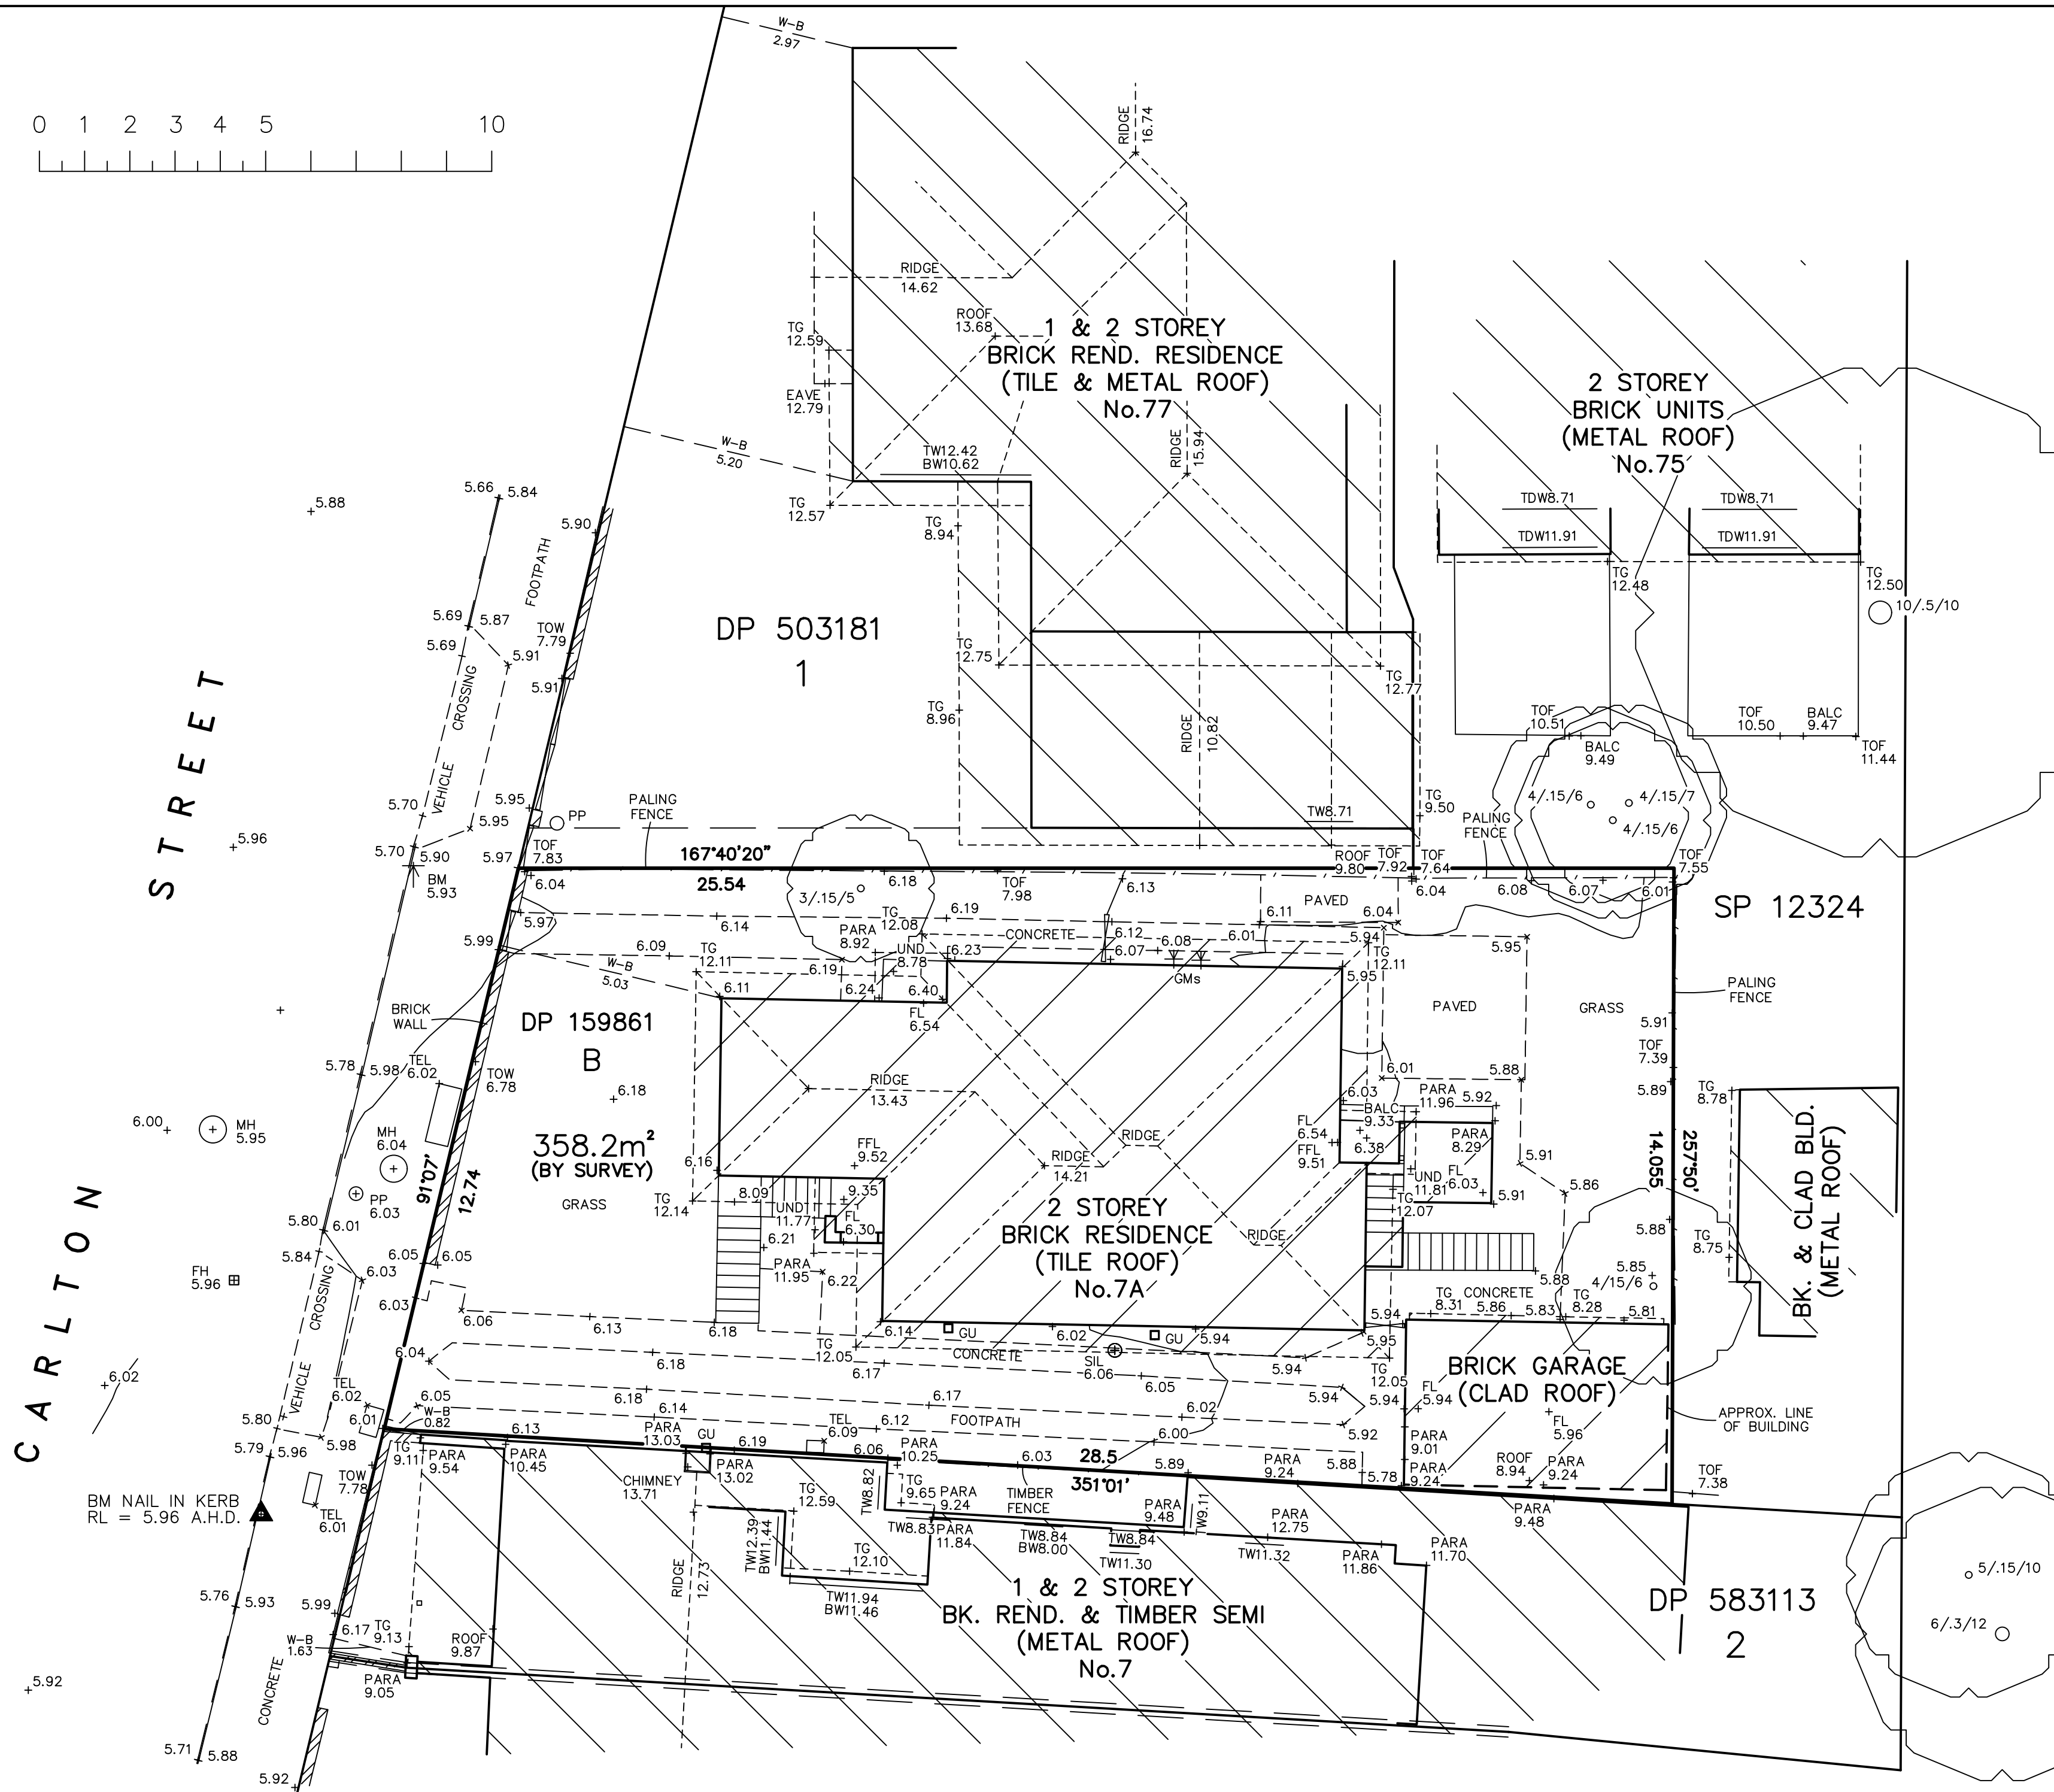


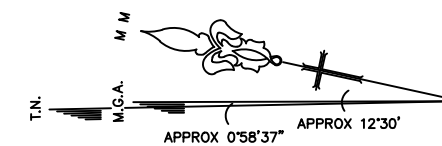

LEGEND

Building	BALC	Balcony Height
Walls	BOL	Bollard
Kerb Bottom	BS	Bus Stop
Concrete edge	BW	Bottom of Window
Kerb top	C/Box	Control Box
Barrier	CHIM	Chimney Height
Hedge	ER	Earth Road
Fence	E/Box	Elec. Control Box
Overhead Powerline	FH	Fire Hydrant
Manholes	FFL	First Floor Level
Survey Station & Name	FL	Ground Floor Level
Bench Mark	GU	Gully
Manhole	GM	Gas Meter
Sapling	GV	Gas Valve
Tree, 12/0.5/10 (Spread/Trunk/Height) Diameter Dia.	HT	Height
Area Of Undergrowth	IC	Inspection Cover
Gate	LFL	Lower Floor Level
IC	MH	Manhole
Cover level	PARA	Parapet Height
Invert level	PP	Power Pole
Pipe invert (diameter)	SFL	Second Floor Level
Gully	SIL	Sewer Inspection Lid
Back Gully	SP	Sign Post
	SV	Stop Valve
	SVP	Sewer Vent Pipe
	TD	Top of Door
	TDW	Top of Door/Window
	TEL	Telecommunications
	TG	Top of Gutter
	TL	Traffic Light
	TW	Top of Window
	TOF	Top of Fence
	TOW	Top of Wall
	UND	Underside Height
	WM	Water Meter
	W-B	Wall to Boundary
Beam	CH	Beam Height
Walls	CL	Ceiling Height
	CI	Window Cill Height
Door	FL	Floor Level
Window	Hd	Window Head Height
	HT	Height
	TD	Door Height

NOTES:

1. ALL DIMENSIONS AND LEVELS SHOULD BE CHECKED ON SITE PRIOR TO DESIGN AND CONSTRUCTION.
2. THE INFORMATION ON THIS SURVEY IS TO BE USED FOR DA PURPOSES ONLY.
3. IF THERE IS ANY POINT OR FEATURE (e.g. FLOOR LEVEL, WALL POSITION, ROOF OR RIDGE HEIGHT ETC) CRITICAL TO THE PREPARATION OF DESIGN PLANS OR CONSTRUCTION, THAT POINT OR FEATURE SHOULD BE MADE KNOWN TO US SO ITS ACCURACY CAN BE CONFIRMED PRIOR TO THE COMPLETION OF DESIGN PLANS OF COMMENCEMENT OF CONSTRUCTION.
4. SOME STRUCTURES AND FEATURES ARE APPROXIMATE ONLY. IF USED FOR DESIGN CONFORMATION OF ACCURACY SHOULD BE CONFIRMED.
5. FENCES ARE APPROXIMATE ONLY UNLESS SPECIFICALLY DIMENSIONED TO BOUNDARY.
6. SURVEY MARKS MUST BE PLACED PRIOR TO CONSTRUCTION OR ERECTION OF FENCES.
7. TREE INFORMATION HAS BEEN SURVEYED FROM GROUND LEVEL AND THEREFORE SHOULD BE TREATED AS APPROXIMATE ONLY. THE EXTENT OF THE CANOPY IS APPROXIMATE AND DIAGRAMMATIC ONLY.
8. STAIR RISES, STEPS AND LANDINGS HAVE NOT BEEN INDIVIDUALLY LOCATED AND ARE DIAGRAMMATIC ONLY.
9. THE RECORDS OF THE SERVICE PROVIDERS HAVE NOT BEEN INVESTIGATED. ONLY THOSE SERVICES THAT ARE VISIBLE AND ACCESSIBLE AT THE DATE OF SURVEY HAVE BEEN SHOWN.
10. SERVICES SHOWN ARE INDICATIVE ONLY. OTHER SERVICES MAY EXIST THAT ARE NOT SHOWN. THEREFORE FIELD CONFORMATION SERVICE LOCATORS SHOULD BE OBTAINED TO CONFIRM EXACT POSITION AND DEPTH.
11. SITE AREA SHOWN HAS BEEN CALCULATED BY SURVEY.
12. A SITE AND BOUNDARY SURVEY HAS BEEN CARRIED OUT.
13. ORIGIN OF LEVELS IS PM 789, RL=5.355 A.H.D.
14. BEARINGS ARE ON MAGNETIC MERIDIAN.

COPYRIGHT:

THE INFORMATION SHOWN/CONTAINED IN THIS DRAWING/FILE IS COPYRIGHT. THE INFORMATION MAY ONLY BE USED FOR THE PURPOSE FOR WHICH IT WAS PRODUCED. NO PART OF THIS DRAWING/FILE MAY BE USED OR REPRODUCED IN PART OR WHOLE, FOR ANY OTHER CLIENT, PERSON OR COMPANY WITHOUT THE PRIOR WRITTEN PERMISSION OF HILL & BLUME PTY. LTD.




Hill & Blume
CONSULTING SURVEYORS
ACN 000 721 004
surveyors@hillandblume.com.au

Hill & Blume Pty Ltd
102 Crown Street
Woolloomooloo
NSW 2011
Tel (02) 9332 4888
Fax (02) 9331 6422

PROJECT

SHOWING SELECTED LEVELS & DETAIL
AND BOUNDARY IDENTIFICATION SURVEY
OF LOT B IN DP 159861 BEING
7A CARLTON STREET, MANLY

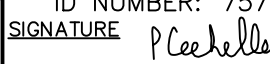CLIENT	C. & M. BERGMAN	REGISTERED SURVEYOR	PAUL CECHELLERO
LGA	NORTHERN BEACHES	ID NUMBER:	757
SCALE	1:100	SIGNATURE	
SURVEY DATE	21/09/2022	DRAWN/PAPER SIZE	AR/A2
DATE	21/09/22	DRAWING No.	64178001A
REV.	'A'	AMMENDMENTS	FIRST ISSUE