




1 FORESTWAY ELEVATION
SCALE 1:200

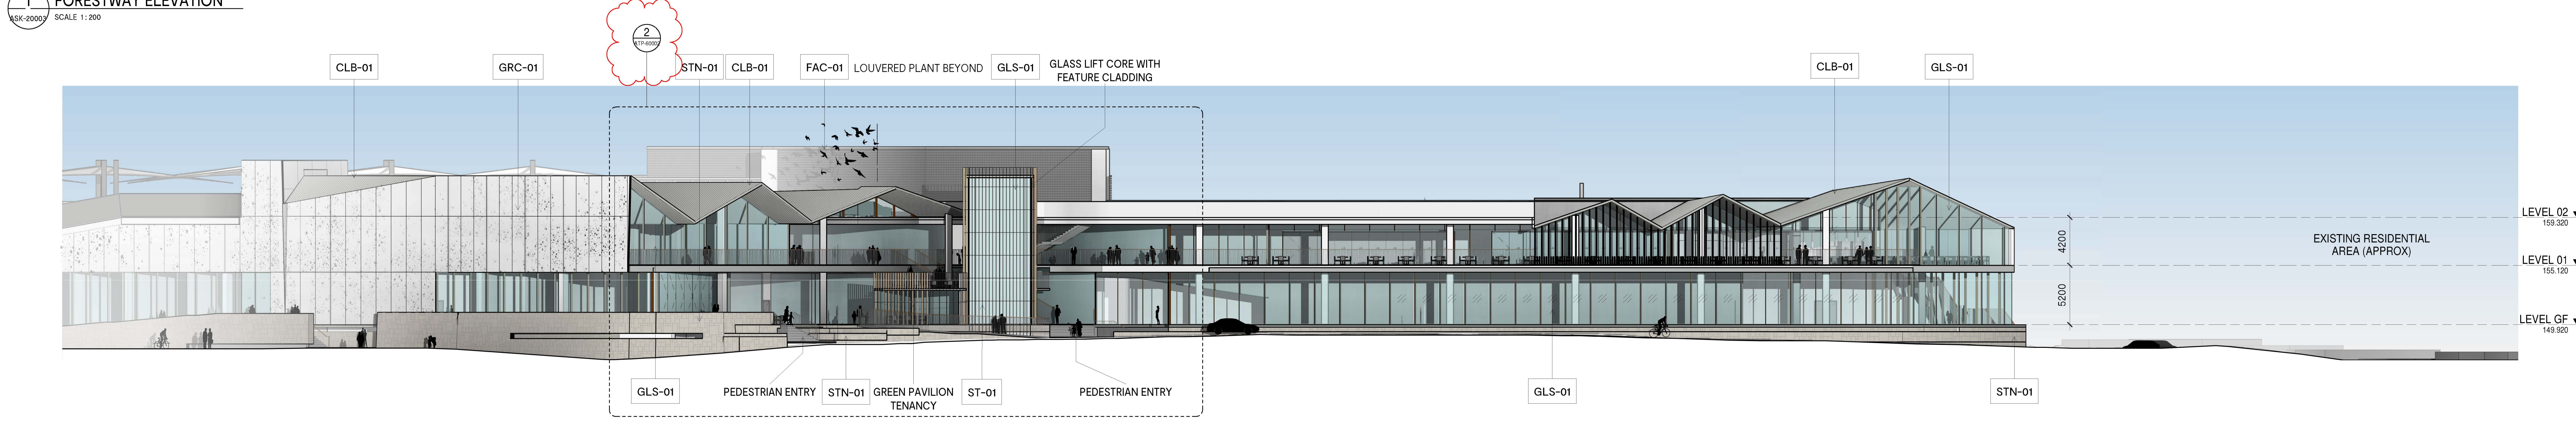

2 RUSSELL AVENUE ELEVATION
SCALE 1:200

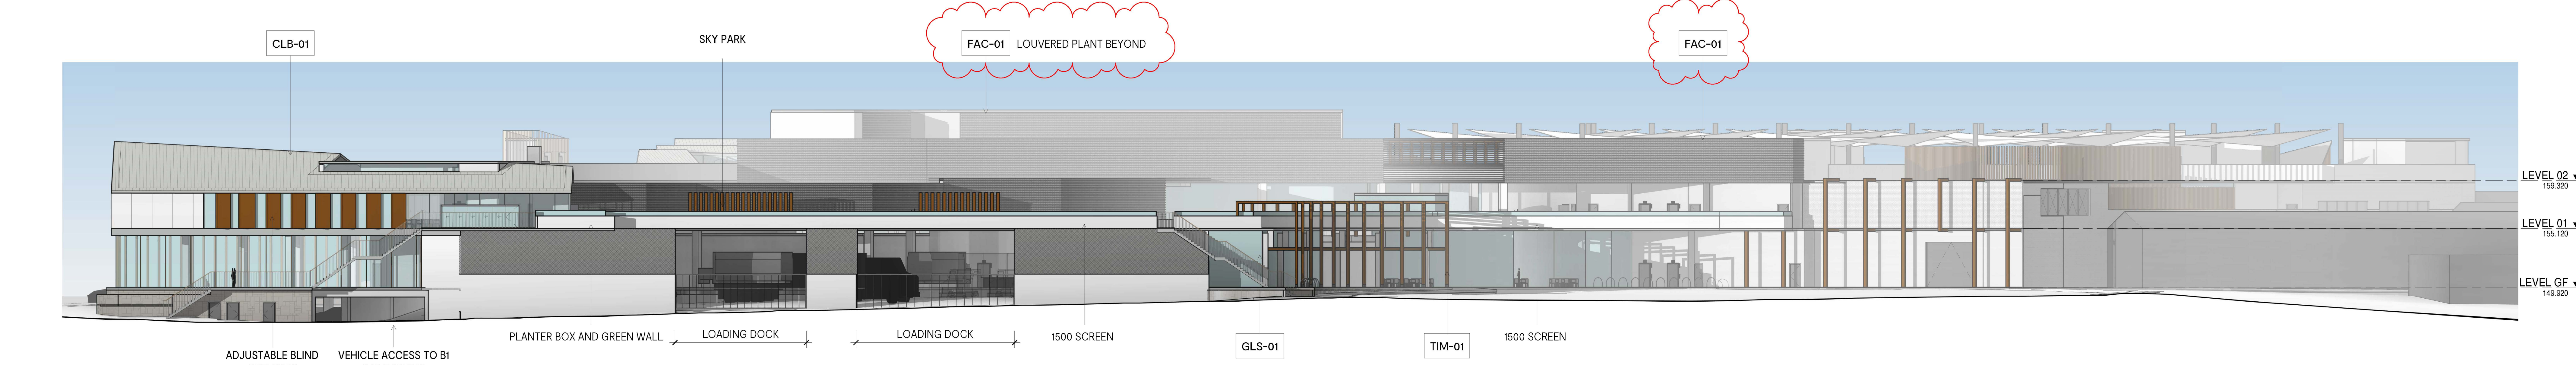

3 GRACE AVENUE ELEVATION
SCALE 1:200

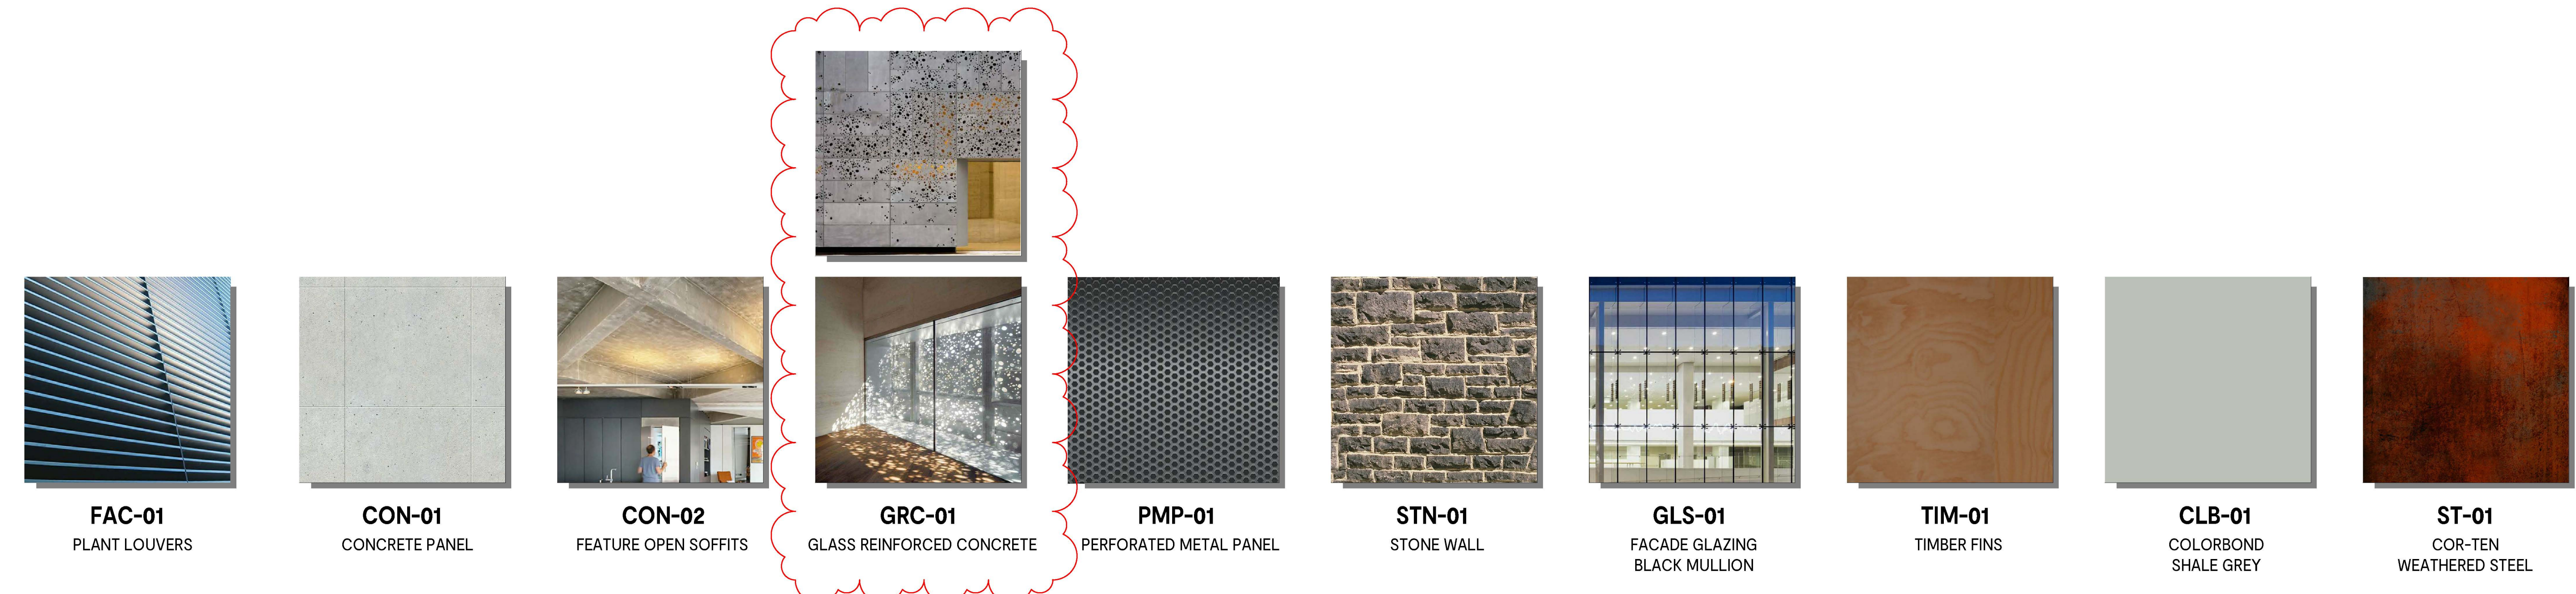

**ATP-40002**

BUCHAN