


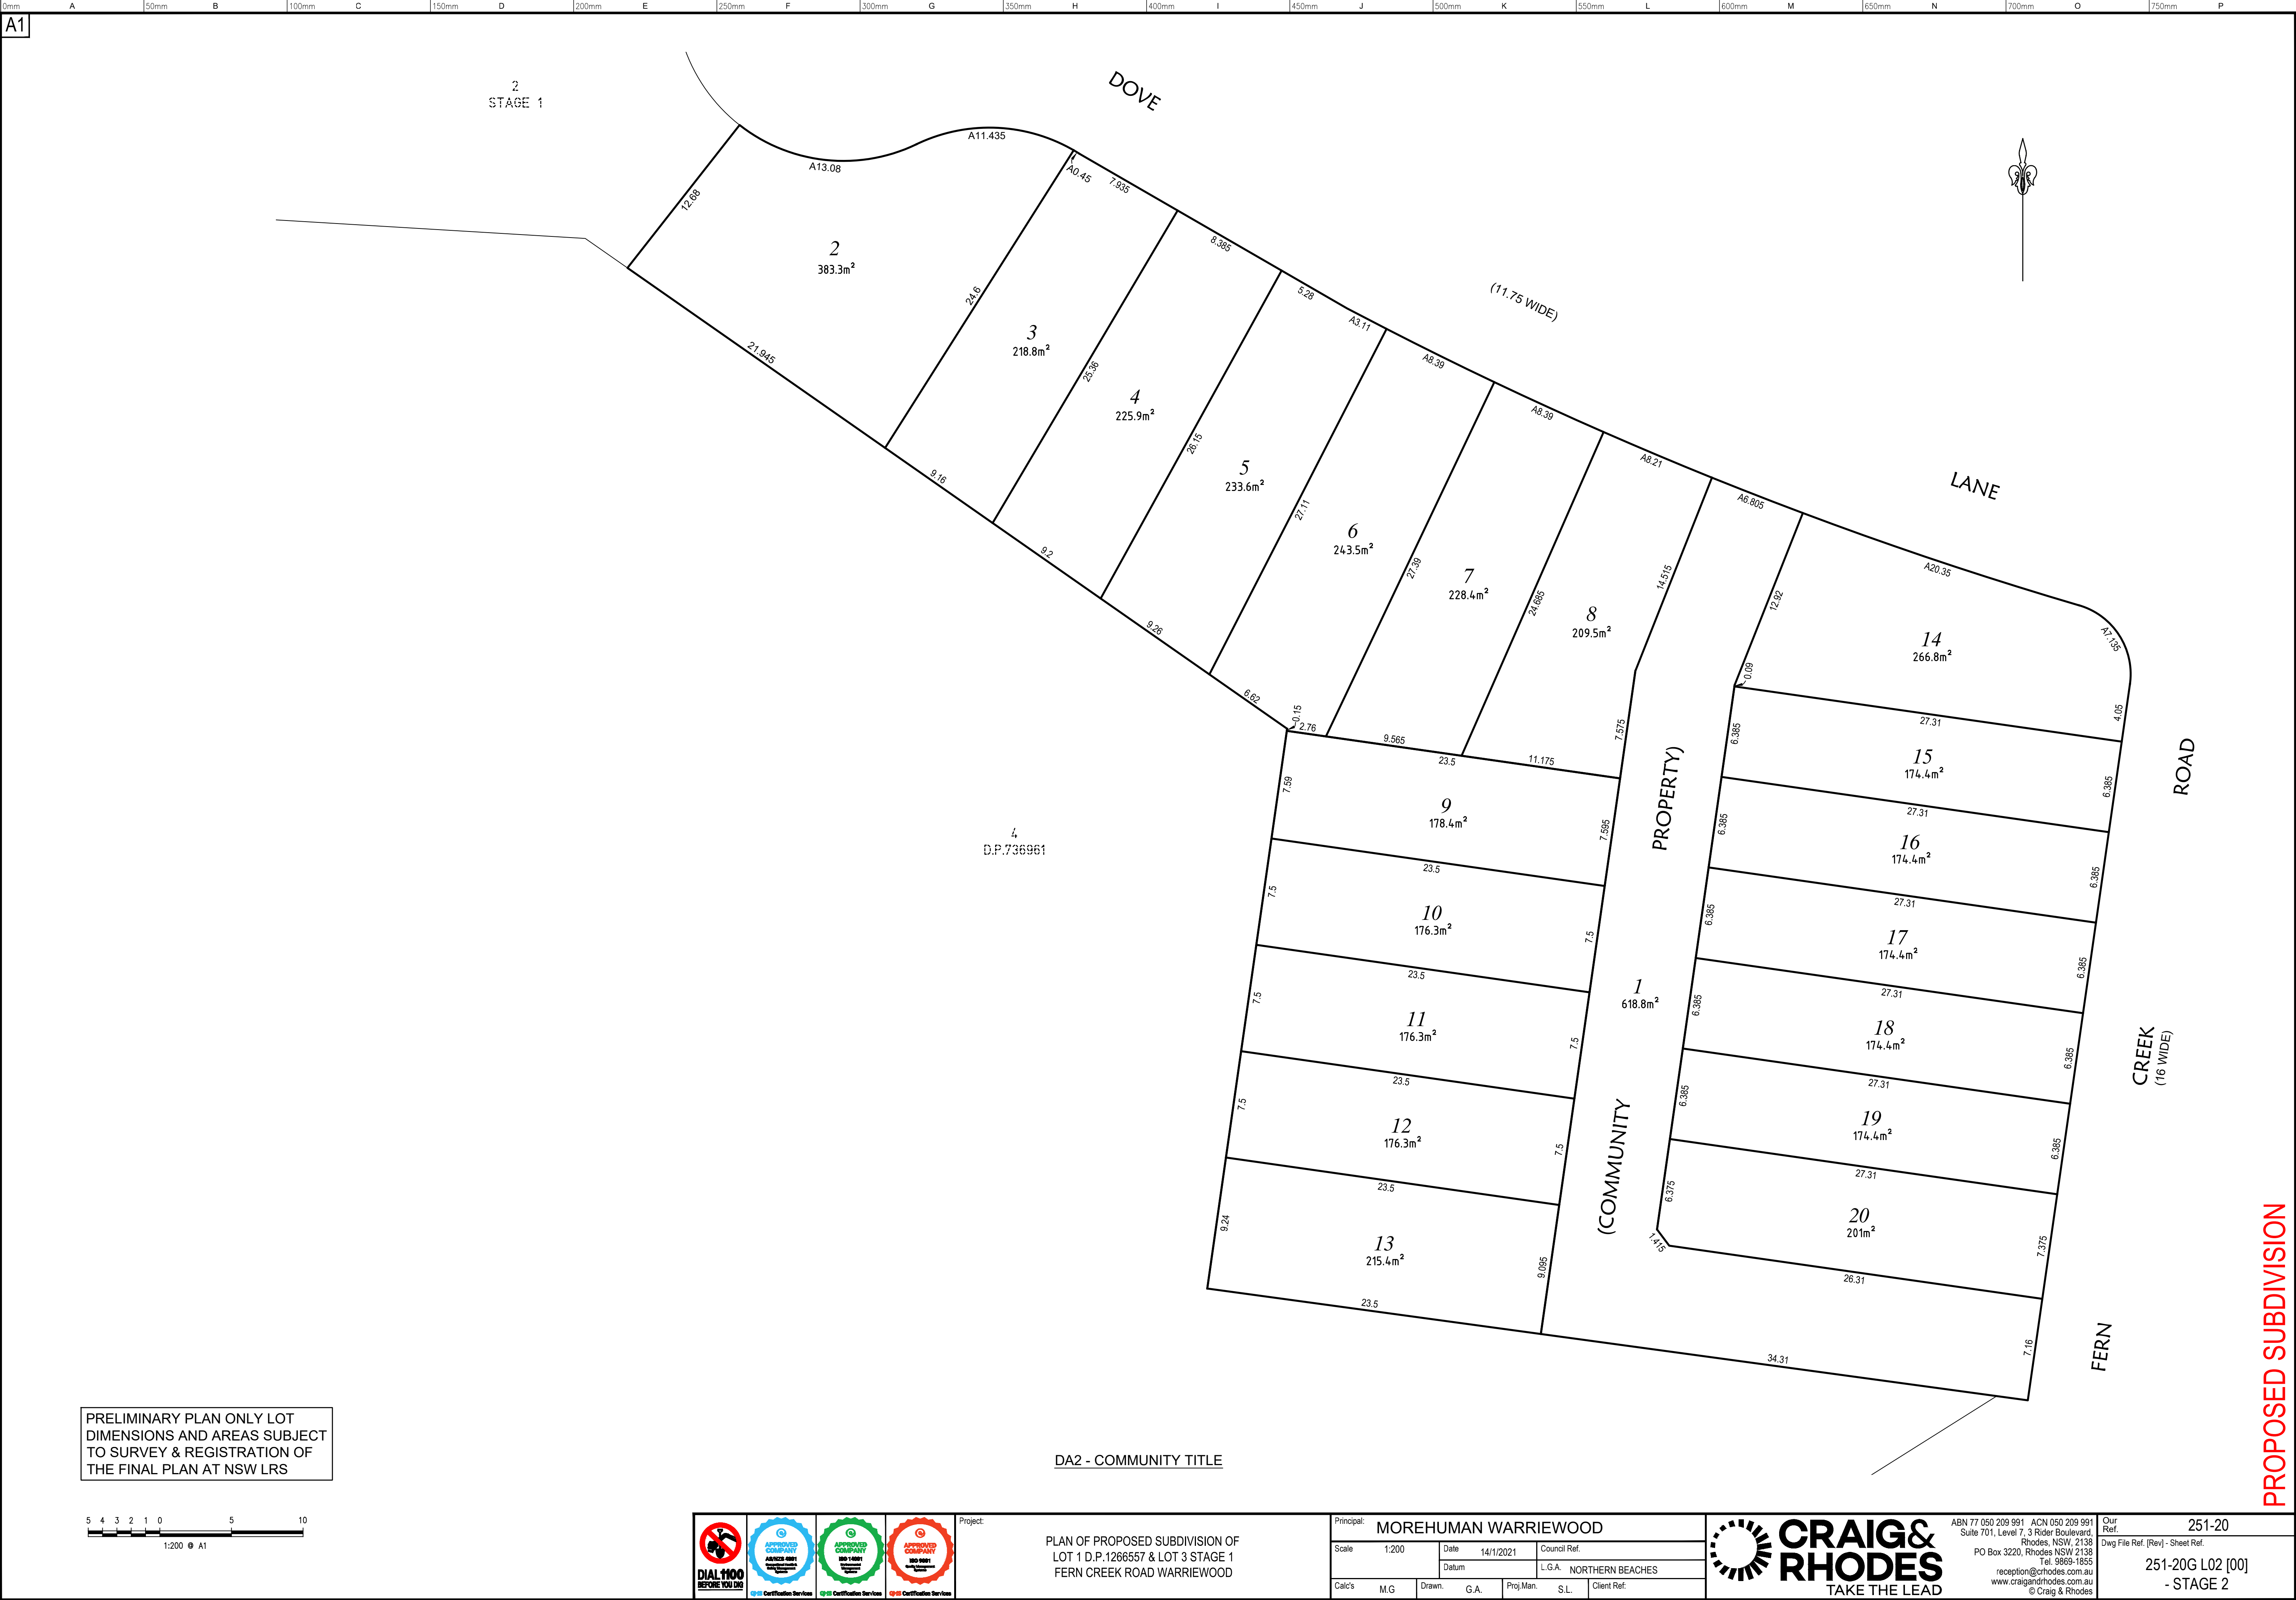





Project: PLAN OF PROPOSED SUBDIVISION OF LOT 4 D.P.1251955 FERN CREEK ROAD WARRIEWOOD

|                                 |      |       |                         |                |
|---------------------------------|------|-------|-------------------------|----------------|
| Principal: MOREHUMAN WARRIEWOOD |      |       |                         |                |
| Scale                           | 150  | Date  | 14/1/2021               |                |
|                                 |      | Datum | L.G.A. NORTHERN BEACHES |                |
| Cal's                           | M.G. | Drawn | G.A.                    | Proj.Man: S.L. |
| Client Ref:                     |      |       |                         |                |



ABN 77 050 209 991 ACN 050 209 991  
Suite 701, Level 7, 3 Rider Boulevard  
Rhodes, NSW, 2138  
PO Box 3220, Rhodes NSW 2138  
Tel: 9869-1655  
reception@craigandrhodes.com.au  
www.craigandrhodes.com.au  
© Craig & Rhodes

Our Ref. 251-20  
Dwg File Ref. (Rev) - Sheet Ref.  
251-20G L03 [00]  
- STAGE 3