


FRENCHS FOREST ROAD

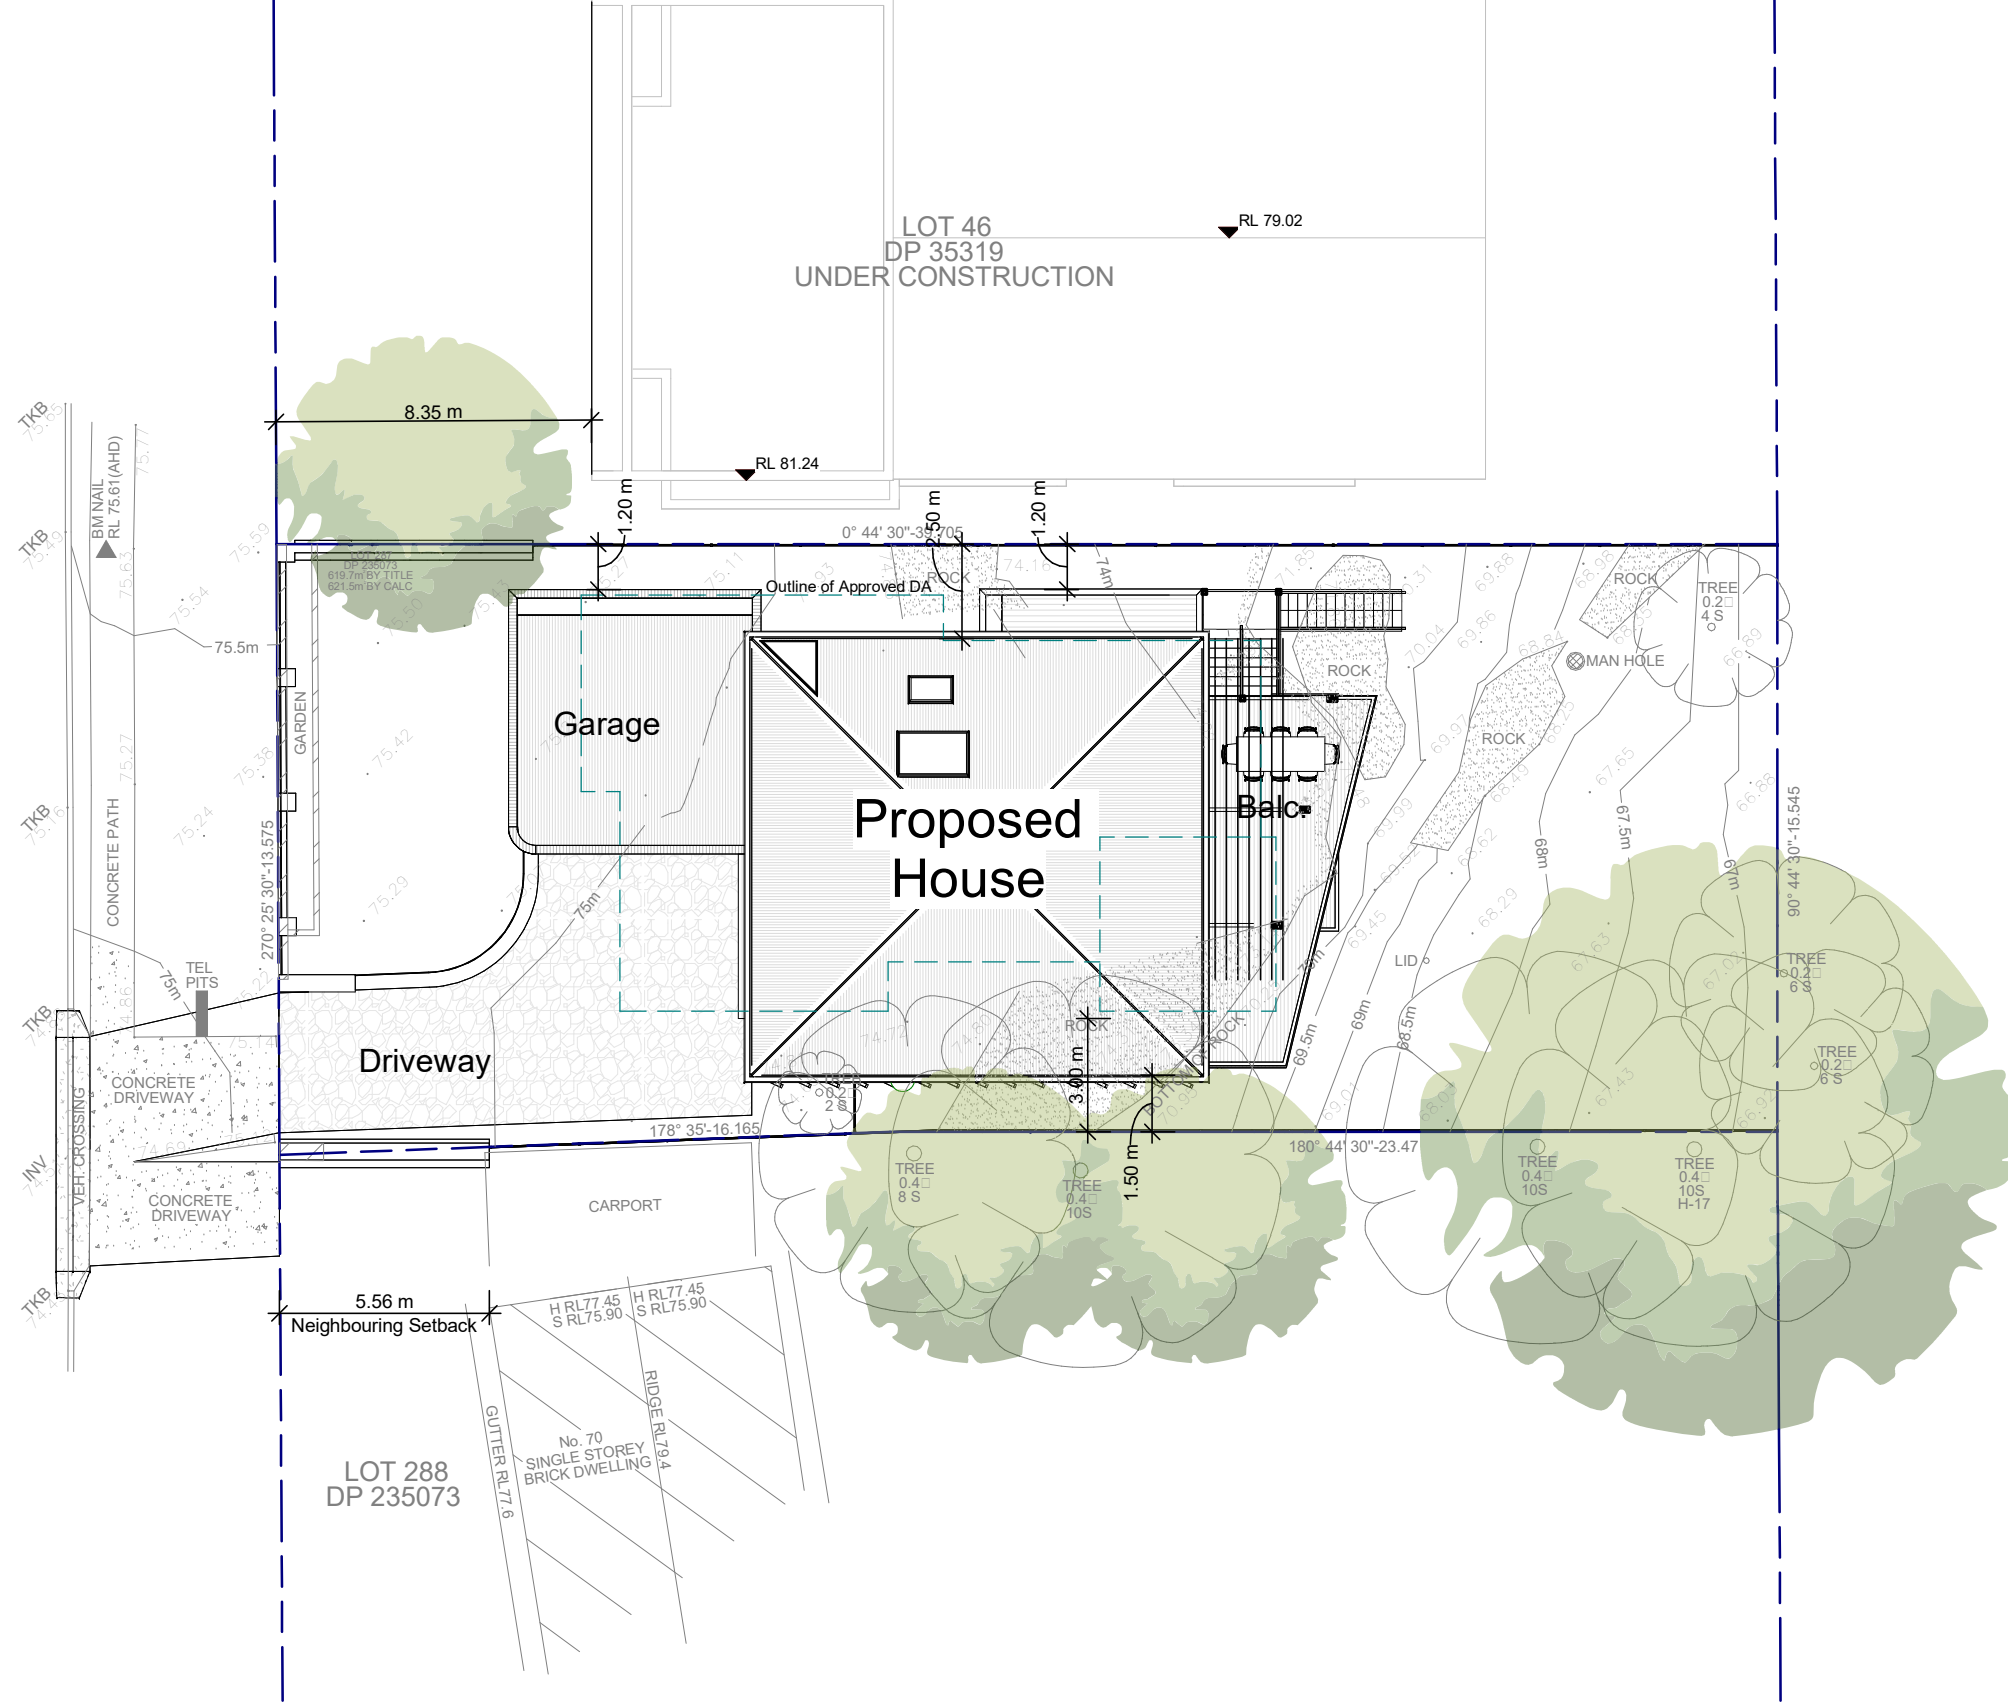

Site Plan
1 : 200